


B.M. 32.68 Top of collar on sillcock face of House #228 E. Althaus.
 Stationing on S.B.

NOTE
 Excavation from this project to be
 used for fill on Berkeley, Proj. No. C14-84

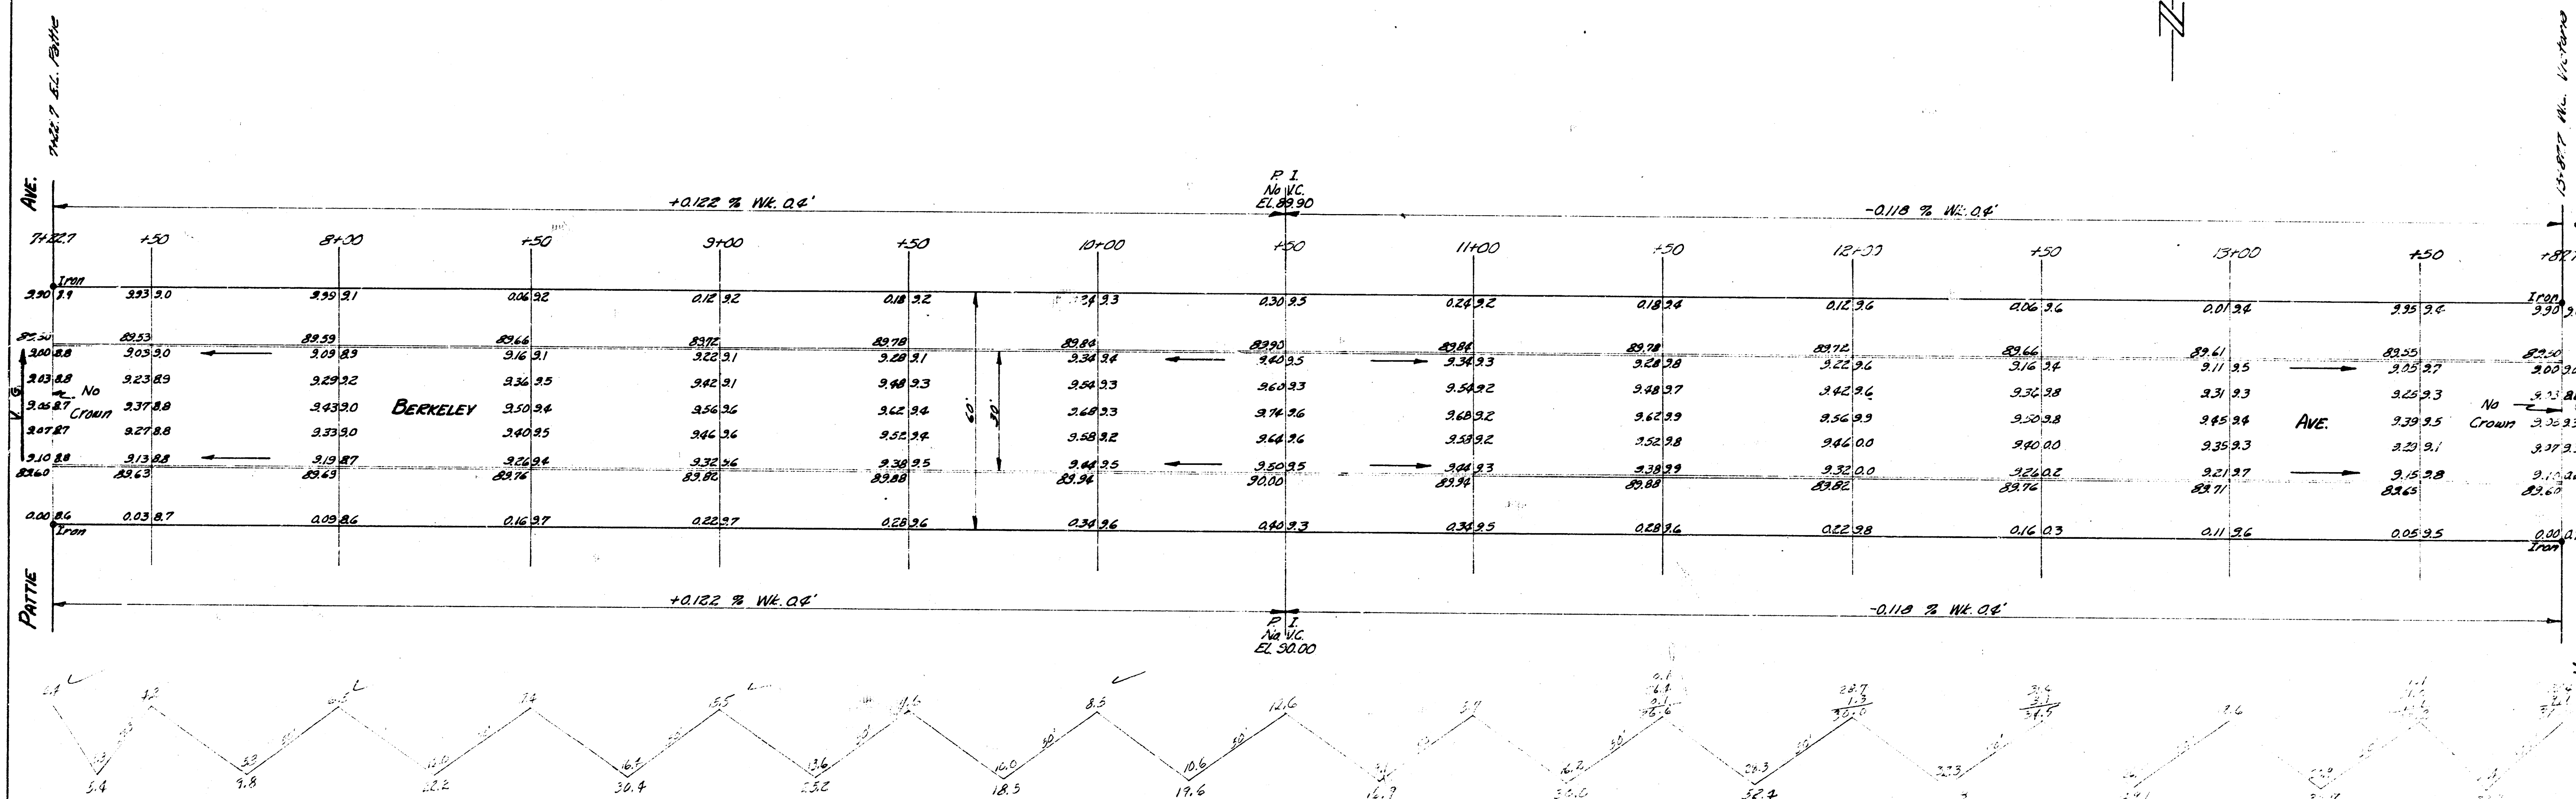

Excavation
 City
 Cut
 716.3
 137.3 cu. yds.



BERKELEY
 EL. PATTIE TO W.L. VICTORIA
 30' CONC. & CO.
 CITY OF WICHITA KANSAS
 B.E. SMITH CITY ENGINEER
 JULY 1954 PROJ. No. C14-85