


PAVING PLAN 1943
 BEVERLY DR. - S.L. GILBERT ST. to N.L. MORRIS ST.

Cb. & Gt. Only

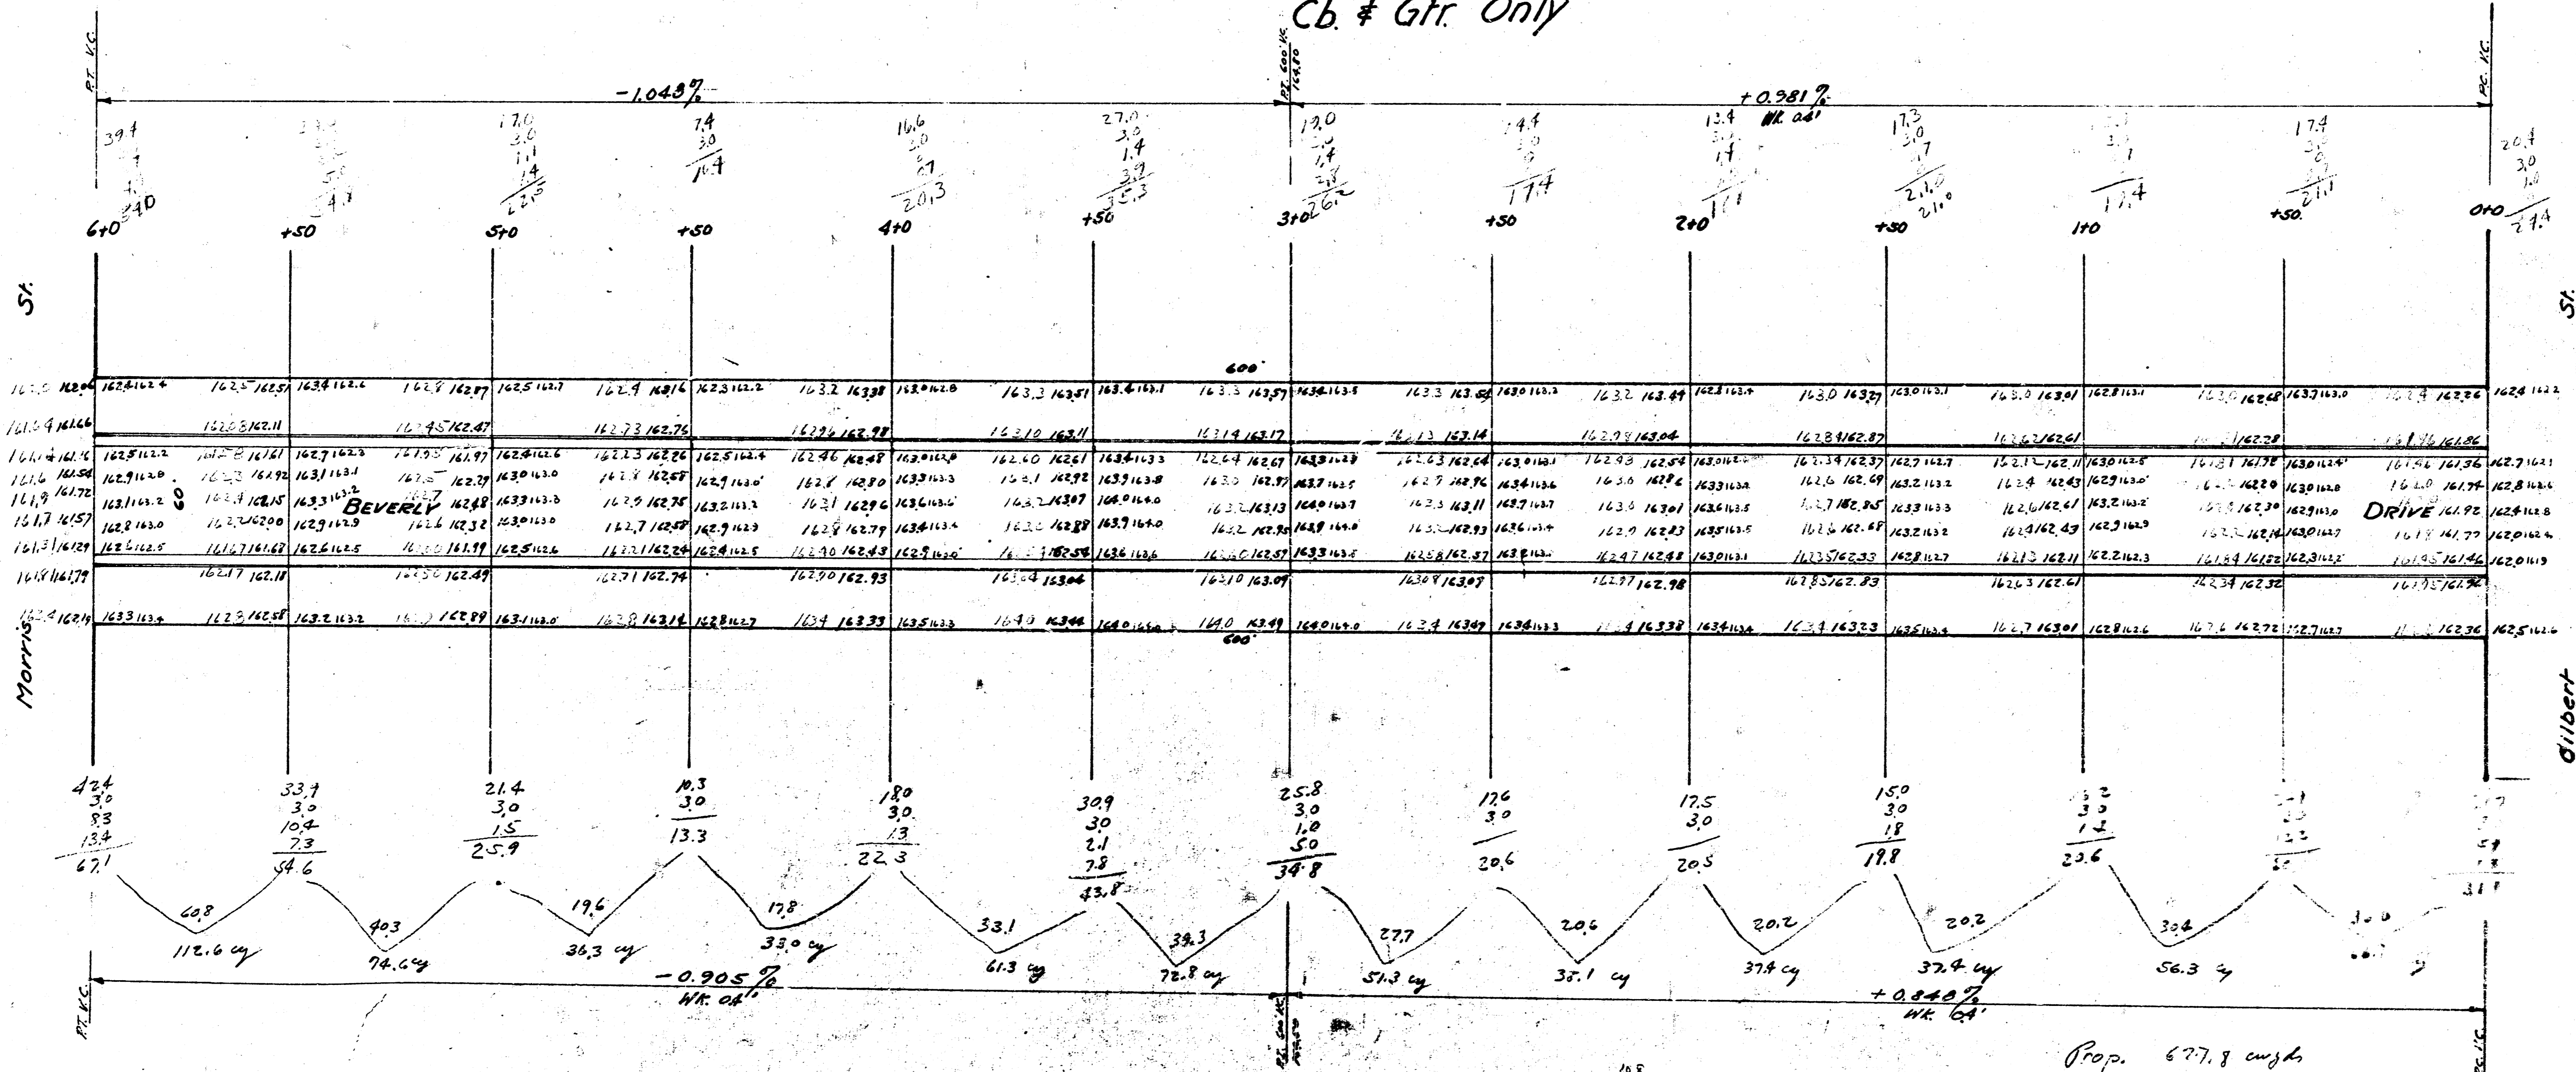

B.M. Elev. 164.87 S.M. cor. parab. op. No. 115. cor. Morris & Beverly Dr.

Prop. 677.8 cu yd
 +10% 67.9
 Total 745.5 cu yd

