



B.M. 8957 17' in P.K.S. 20' So. S.L. BERKELEY. S.W. return of VICTORIA
 B.M. 9078 R.R. Spike in W.S. P. Pole. E.S. HYDRAULIC & N.L. CATALINA

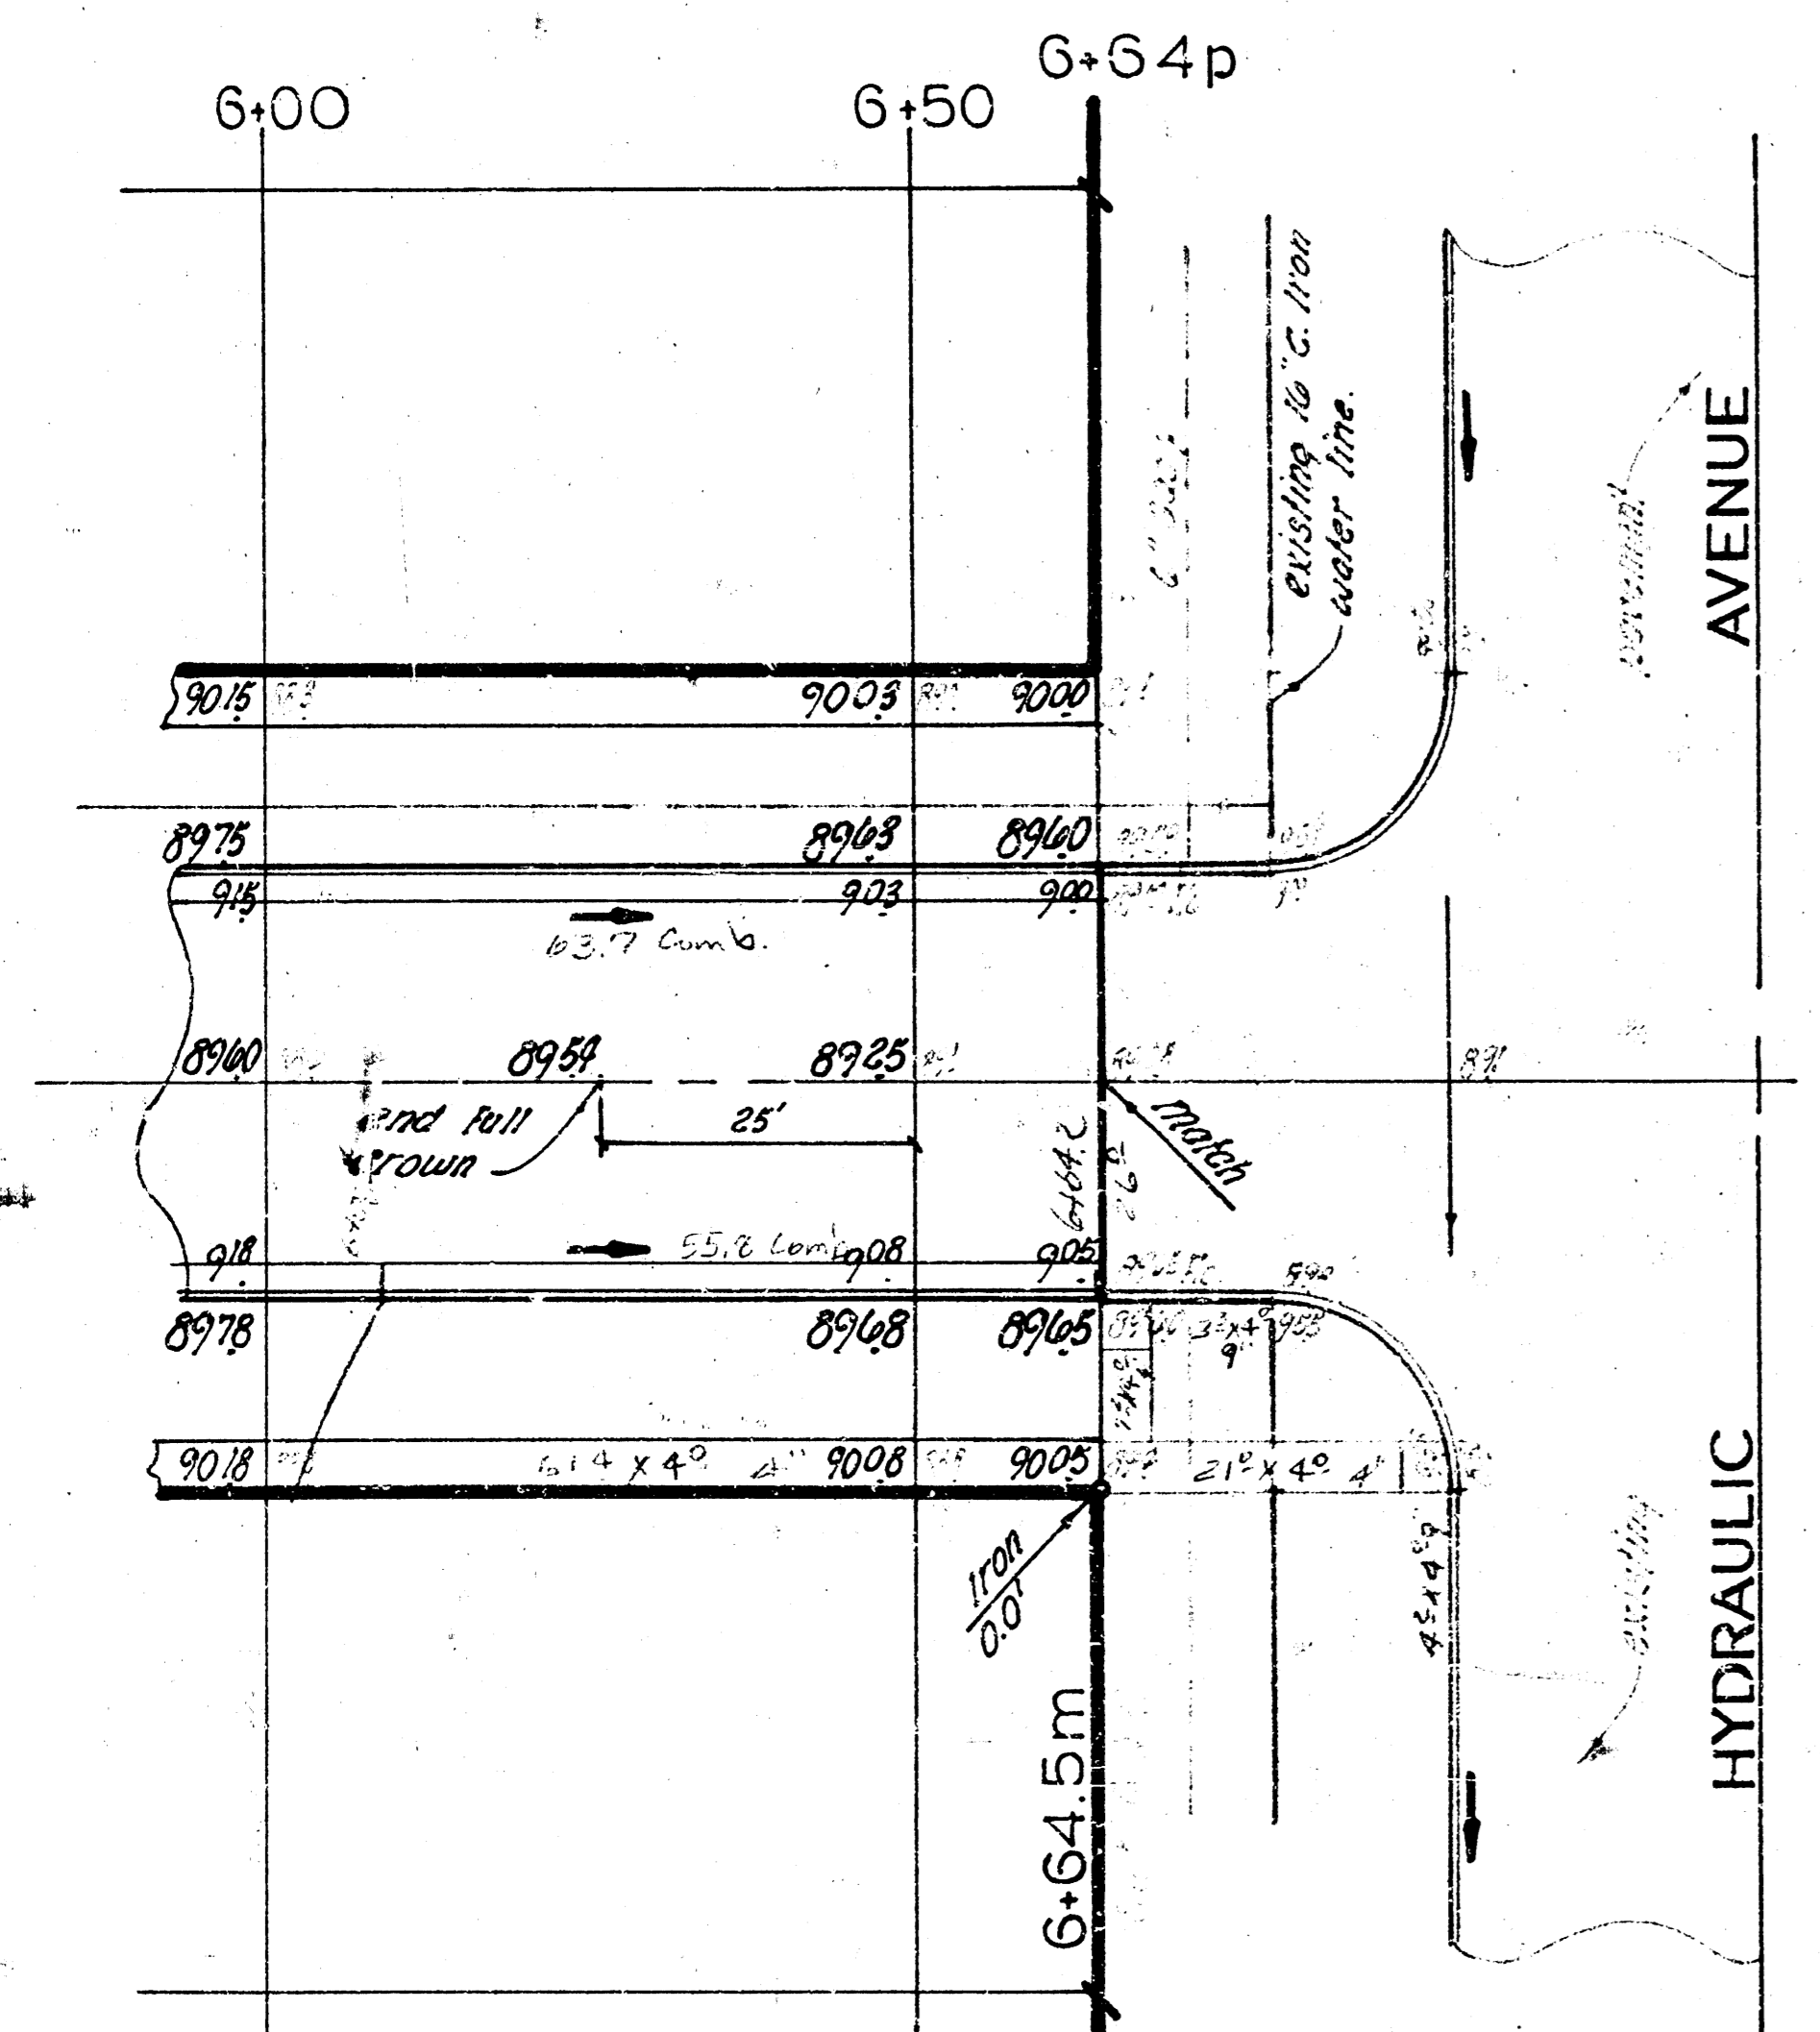


AVENUE

VICTORIA

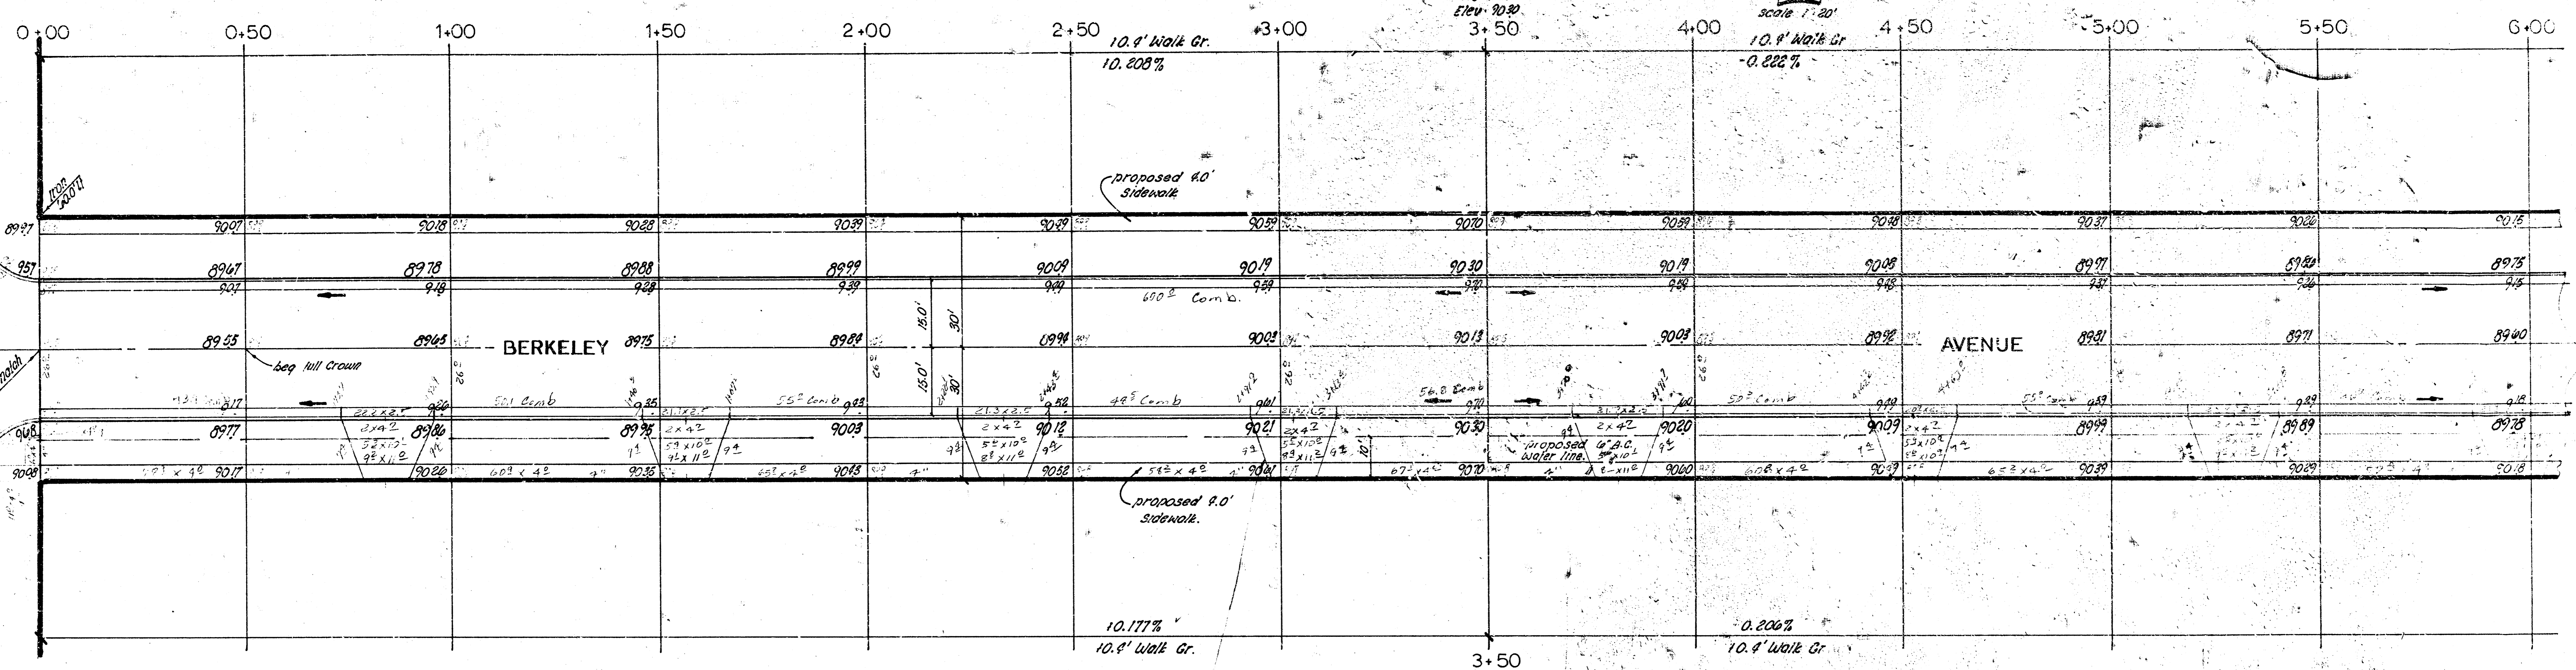

NOTE TO FIELD ENGINEER and CONTRACTOR
 Subgrade modification or cement treated subgrade will
 be required as directed by the Engineer.
 Subgrade modified

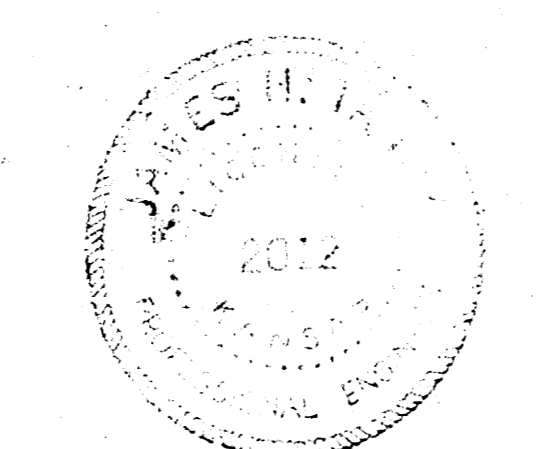

BERKELEY AVENUE
 E. Victoria Ave. to W.L. Hydraulic
 CITY OF WICHITA, KANSAS
 B.E. SMITH City Engineer
 Date FEB. 1911 Private Project

SIDEWALK
 Grade parking and clear right of way for
 proposed sidewalk. compact backfill in
 sidewalk area. walk by others.