


B.M. 32.68 Top of collar on sillcock face of House #1308 E. Pattie
Stationing on S.E.

NOTE
Use excavation from Berkeley,
Proj. CM-85, for fill on this project.

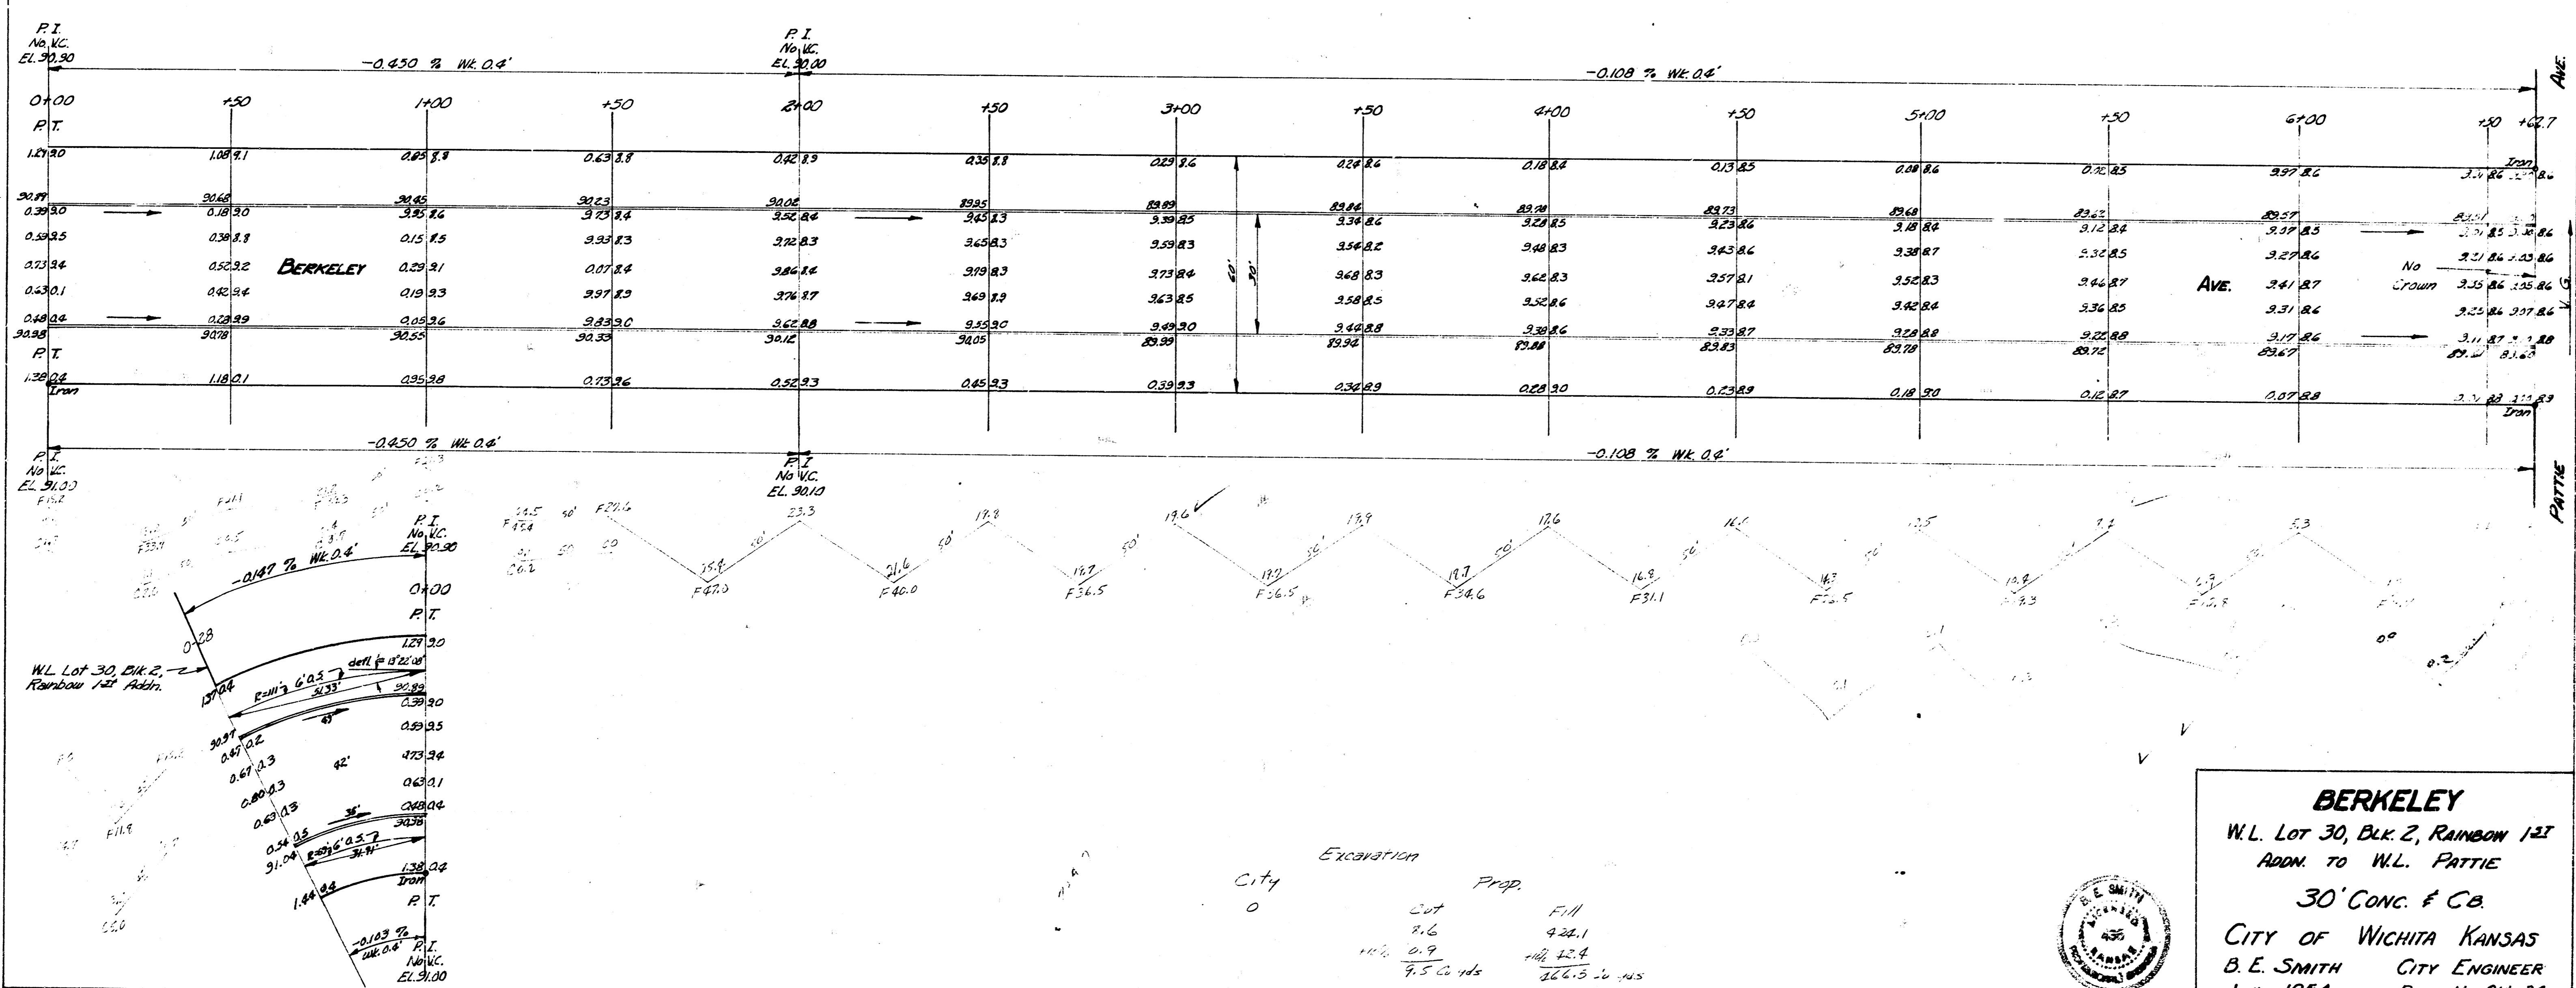

BERKELEY
W.L. Lot 30, Blk. 2, Rainbow 1st
ADJ. TO W.L. PATTIE
30' CONC. F.C.
CITY OF WICHITA KANSAS
B. E. SMITH CITY ENGINEER
JULY 1954 PROJ. No. CM-84



Excavation	Prop.	Fill
0	0.6	424.1
104.9	0.9	104.9
75.0	1.4	226.5