
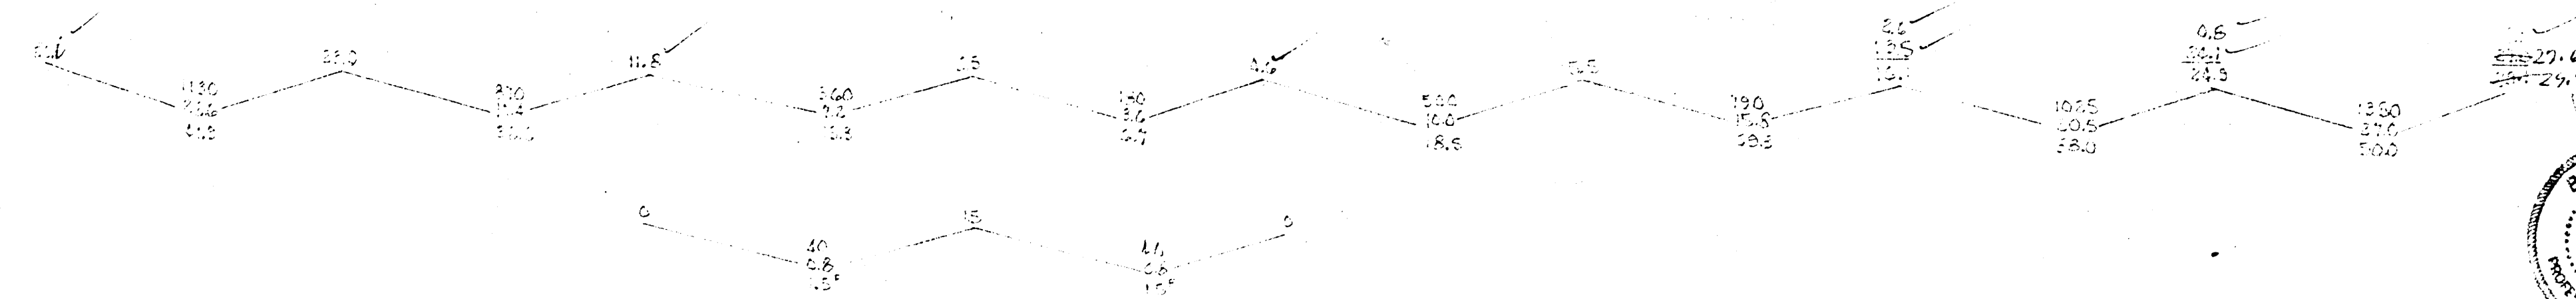


B.M. 96.04 S.W. COR. CONC. PORCH HO. N.E. COR. ST. CLAIR & 35TH ST. So

STA. ON C

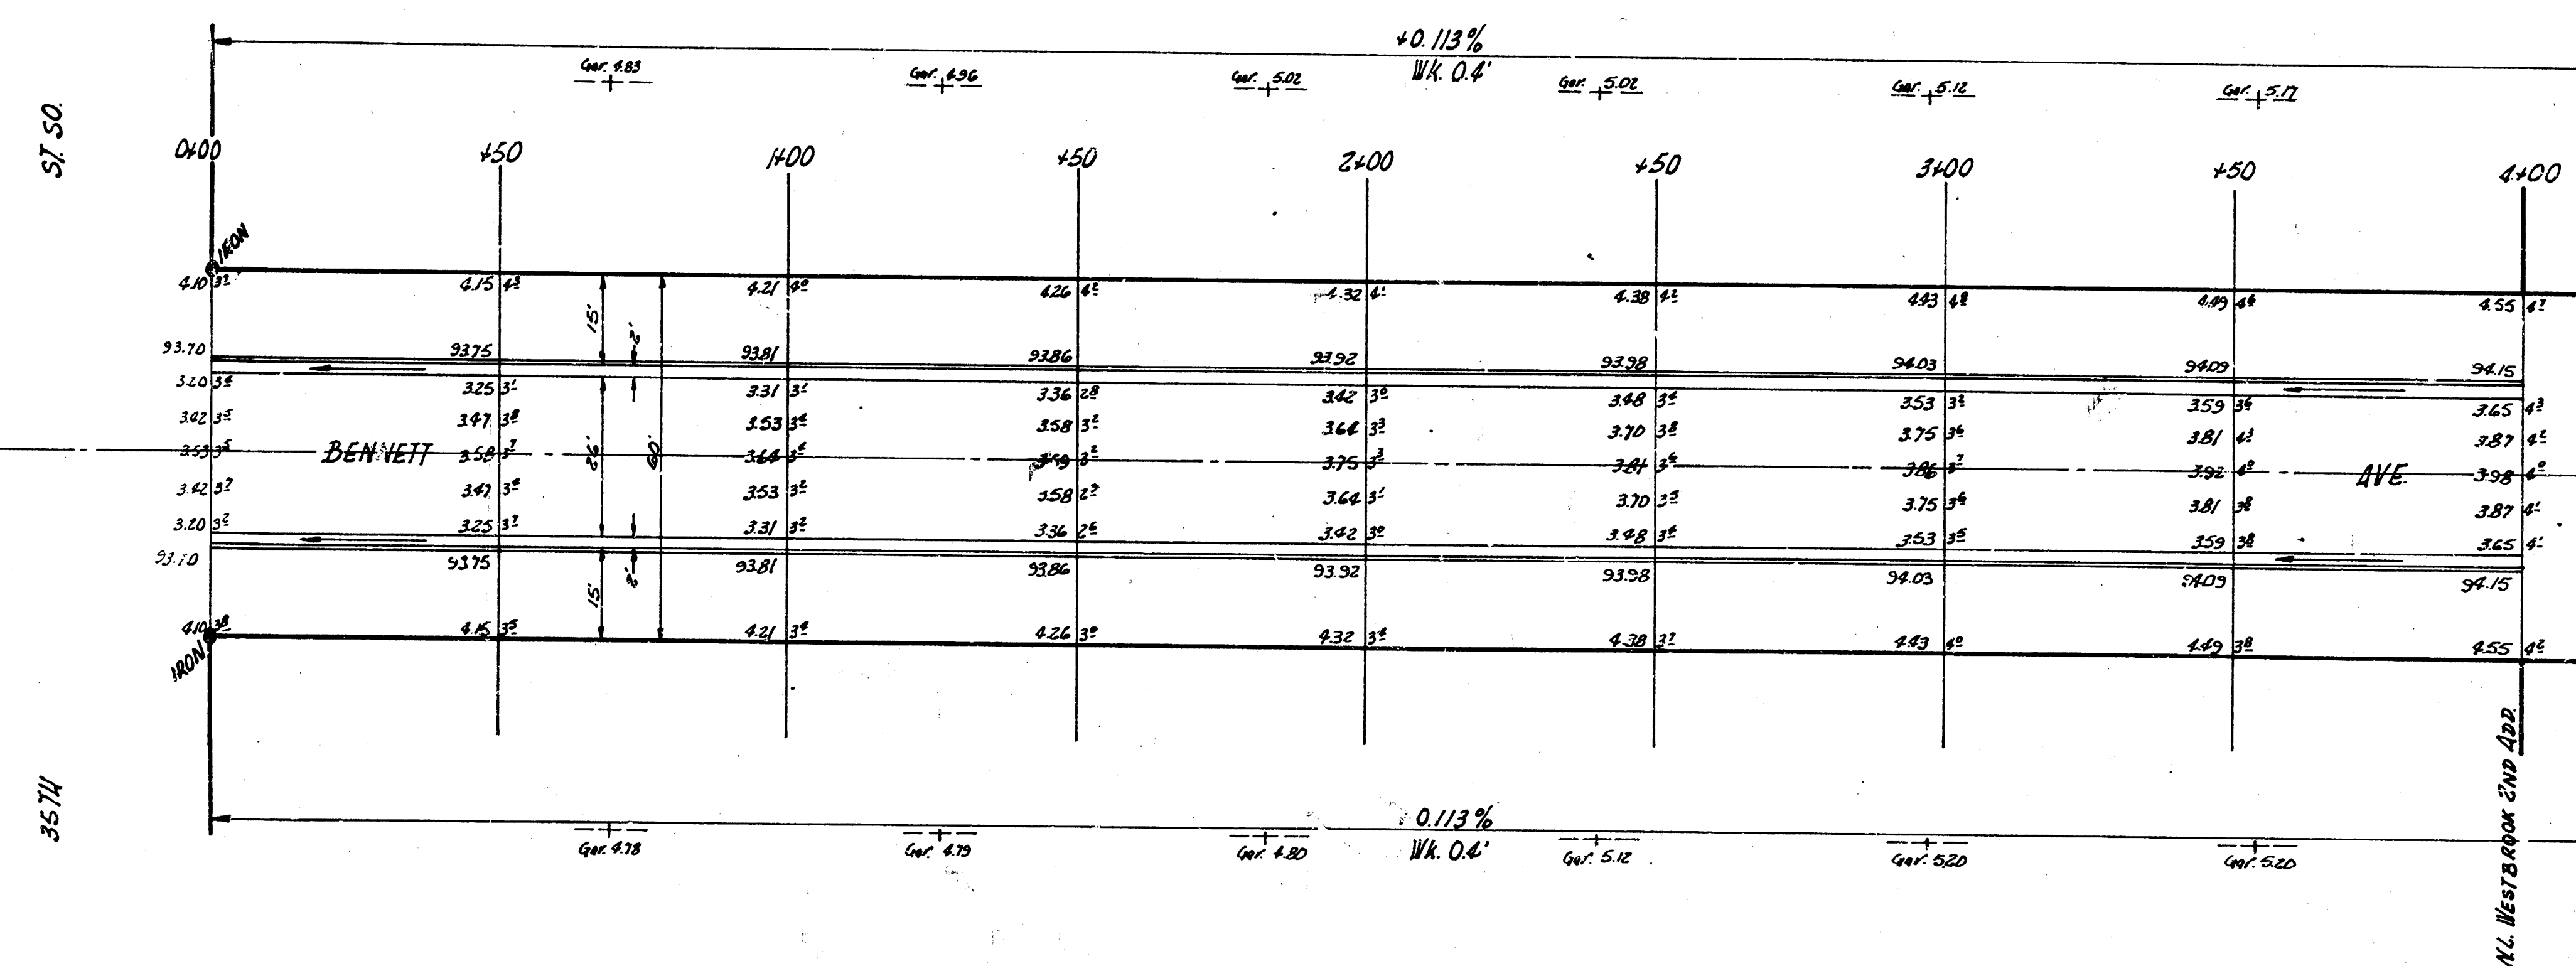

BENNETT AVE.
 NL 35TH ST. SO. - NL WESTBROOK 2ND ADD.
 26-2-30 A.C.
 CITY OF WICHITA, KANS.
 B.E. SMITH CITY ENGINEER
 March 1956 PROJ. NO. C15-67


