


B.M. 2432 R.R. Spike on H.L. Gyp Ale SL. 17 — W.L. 8164
 Note: Stationing is on E.P.L.

Prop.
 12.4
 5.7
 5.3
 13.7
 13.1
 13.7
 13.7
 83.0
 + 10.7
 93.7
 94.4

Rego's Lane

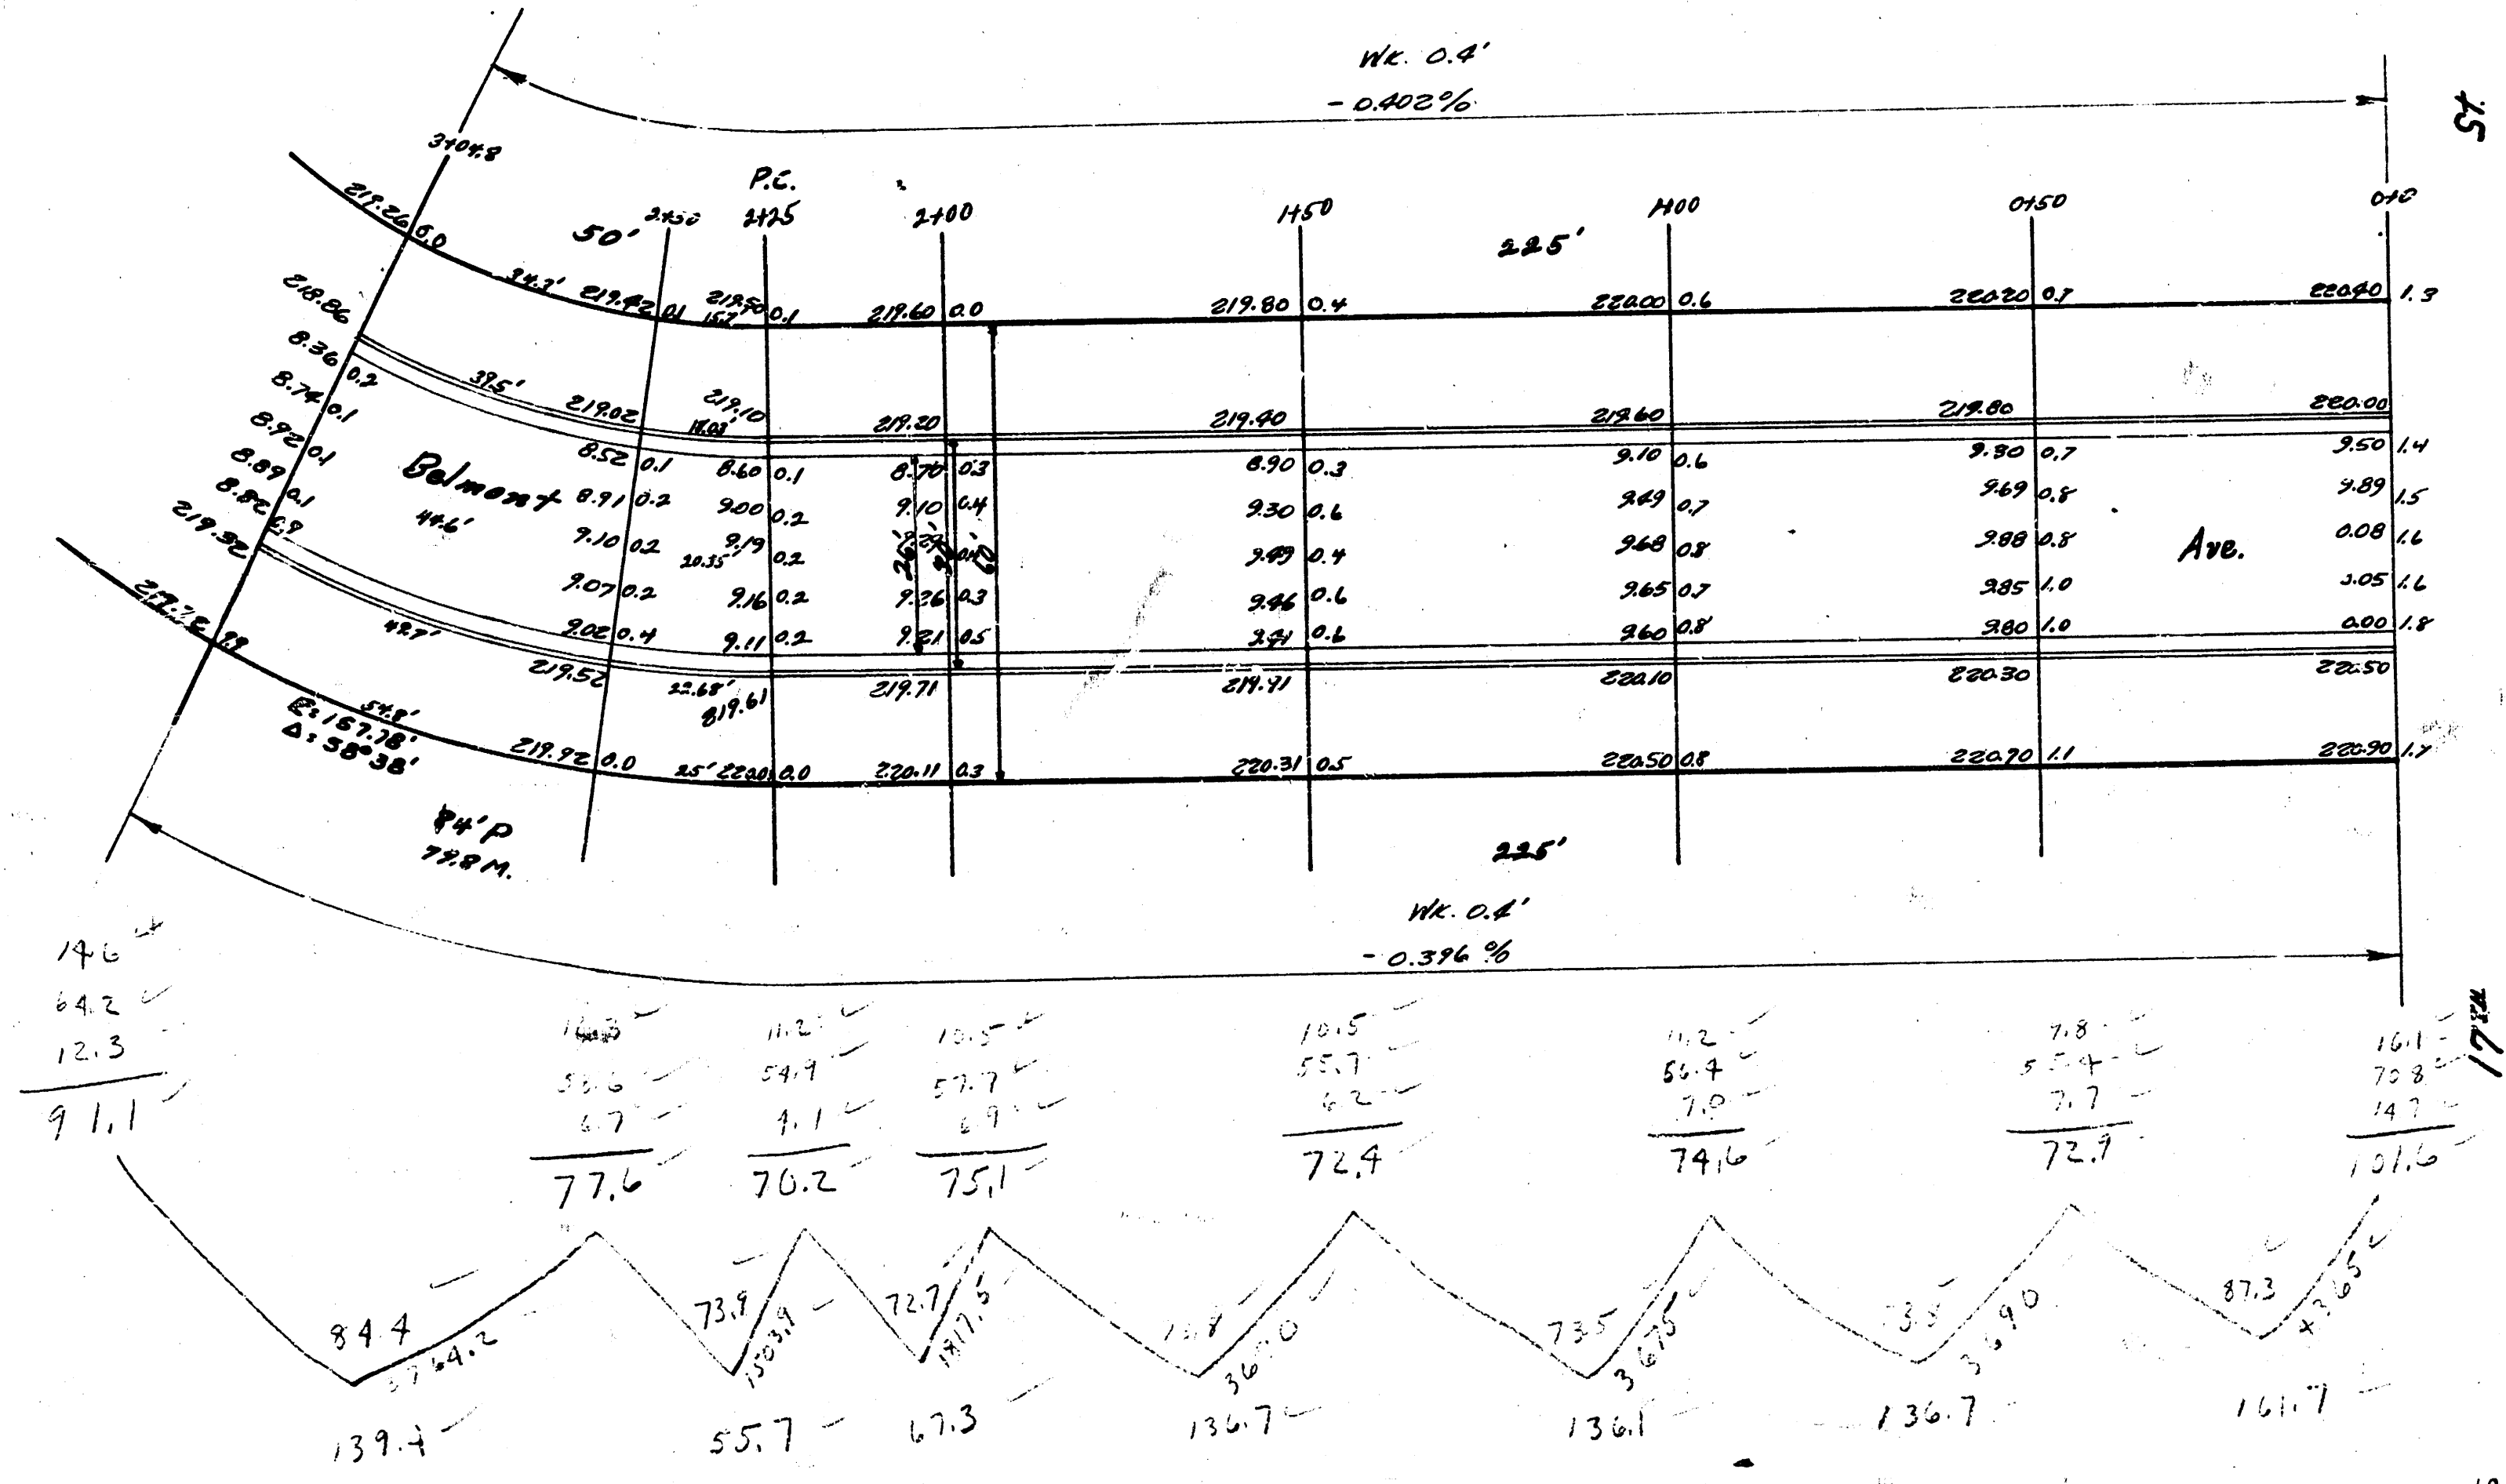

Belmont Ave.
 S.L. Lot 1, B.M. G — S.L. 17 —
 S.L. Lot 8, B.M. F —
 26'-2'-30" AC.
 City of Wichita, Kansas
 L.H. White City Engineer
 January 1949 Project C-171