
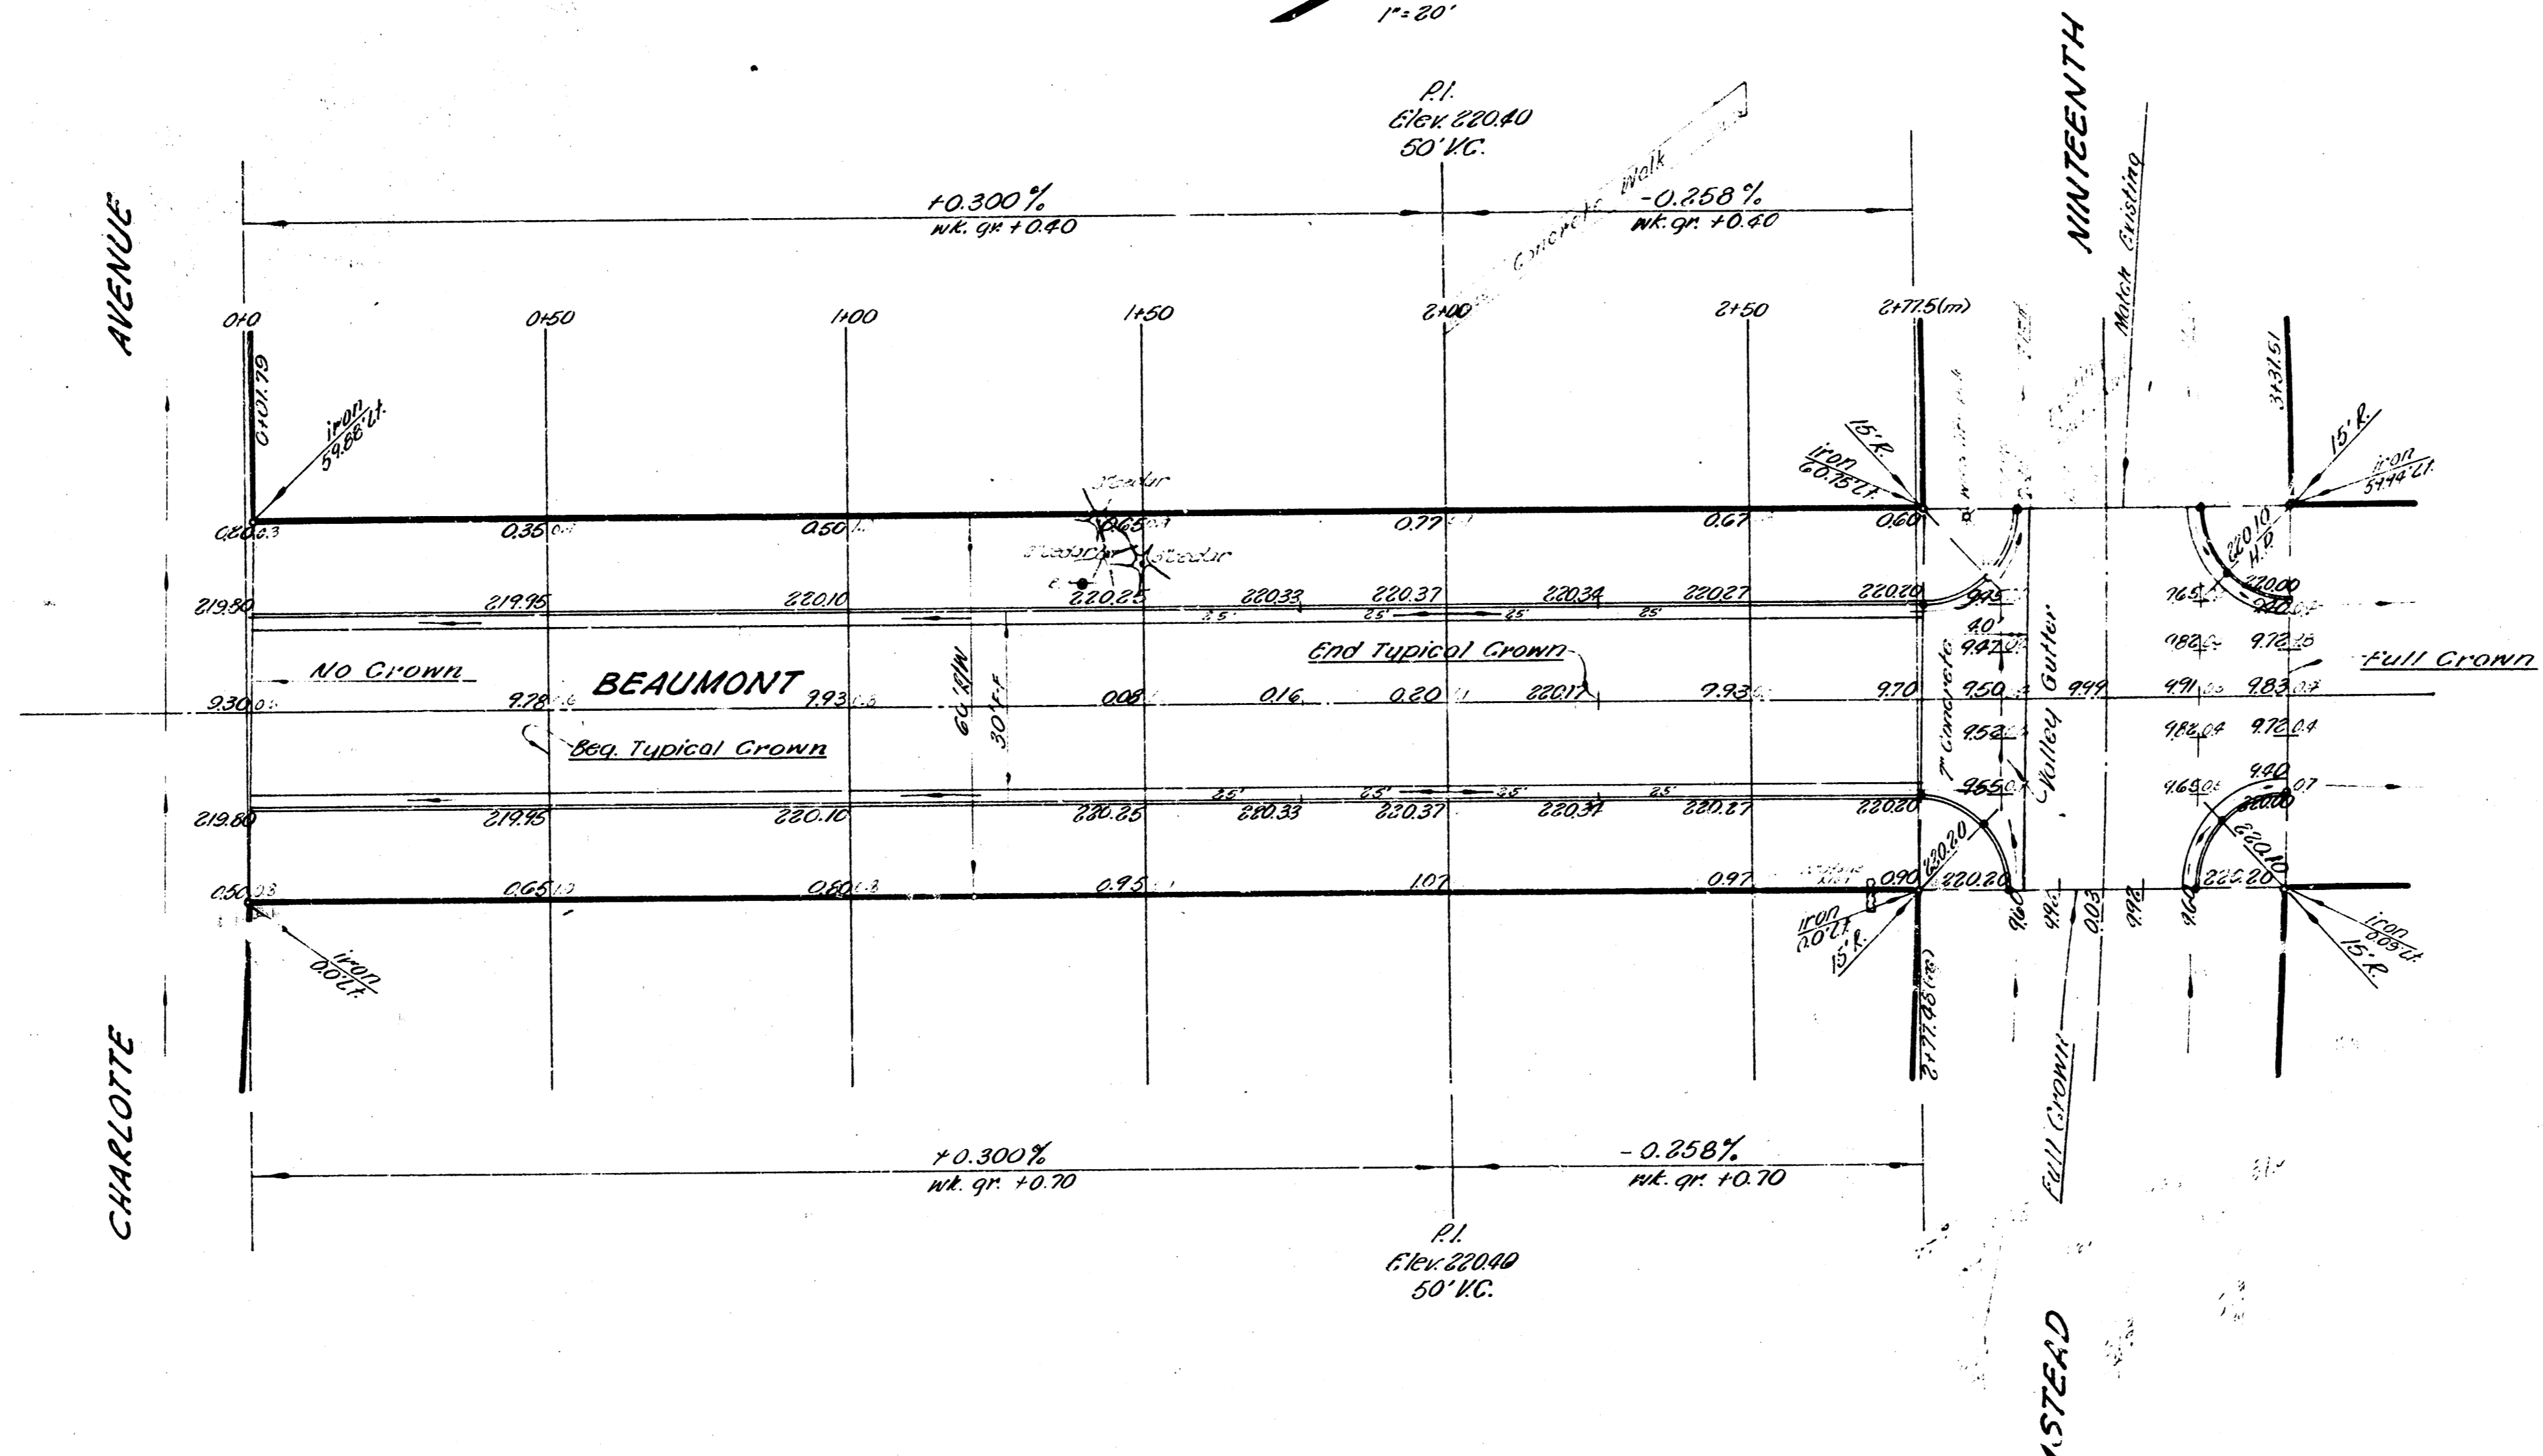


B.M. 221.99 N. cor. conc. curb. Nos. 3781 Chadawa on SW cor. Charlotte Chadawa
 2 1/2" dia. 2" cut top N. curb 19th St. approx. 100' W. of N.W. Beaumont.

Base Line = East on South Prop. Line

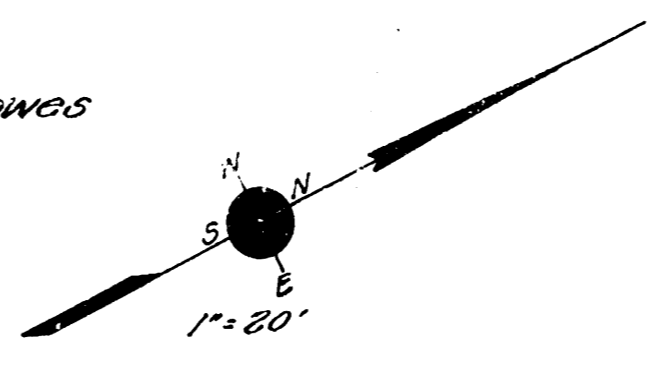

Earthwork Quantities
 City (Proj. No. C13-69) Property (Proj. No. C19-41)

109.7	56.7
11.0	56.1 + 10%
120.7 cu yds.	112.8 cu yds.

INTERSECTION
 Farmstead & Beaumont
 Proj. No. C13-69

BEAUMONT AVENUE
 Cl. Charlotte to W.L. Farmstead
 36'-8"-30" Asphaltic Concrete Pavement
 City of Wichita, Kansas
 B.E. SMITH City Engineer
 Date: OCT. 1963 Proj. No. C19-41

6/20/63 91