



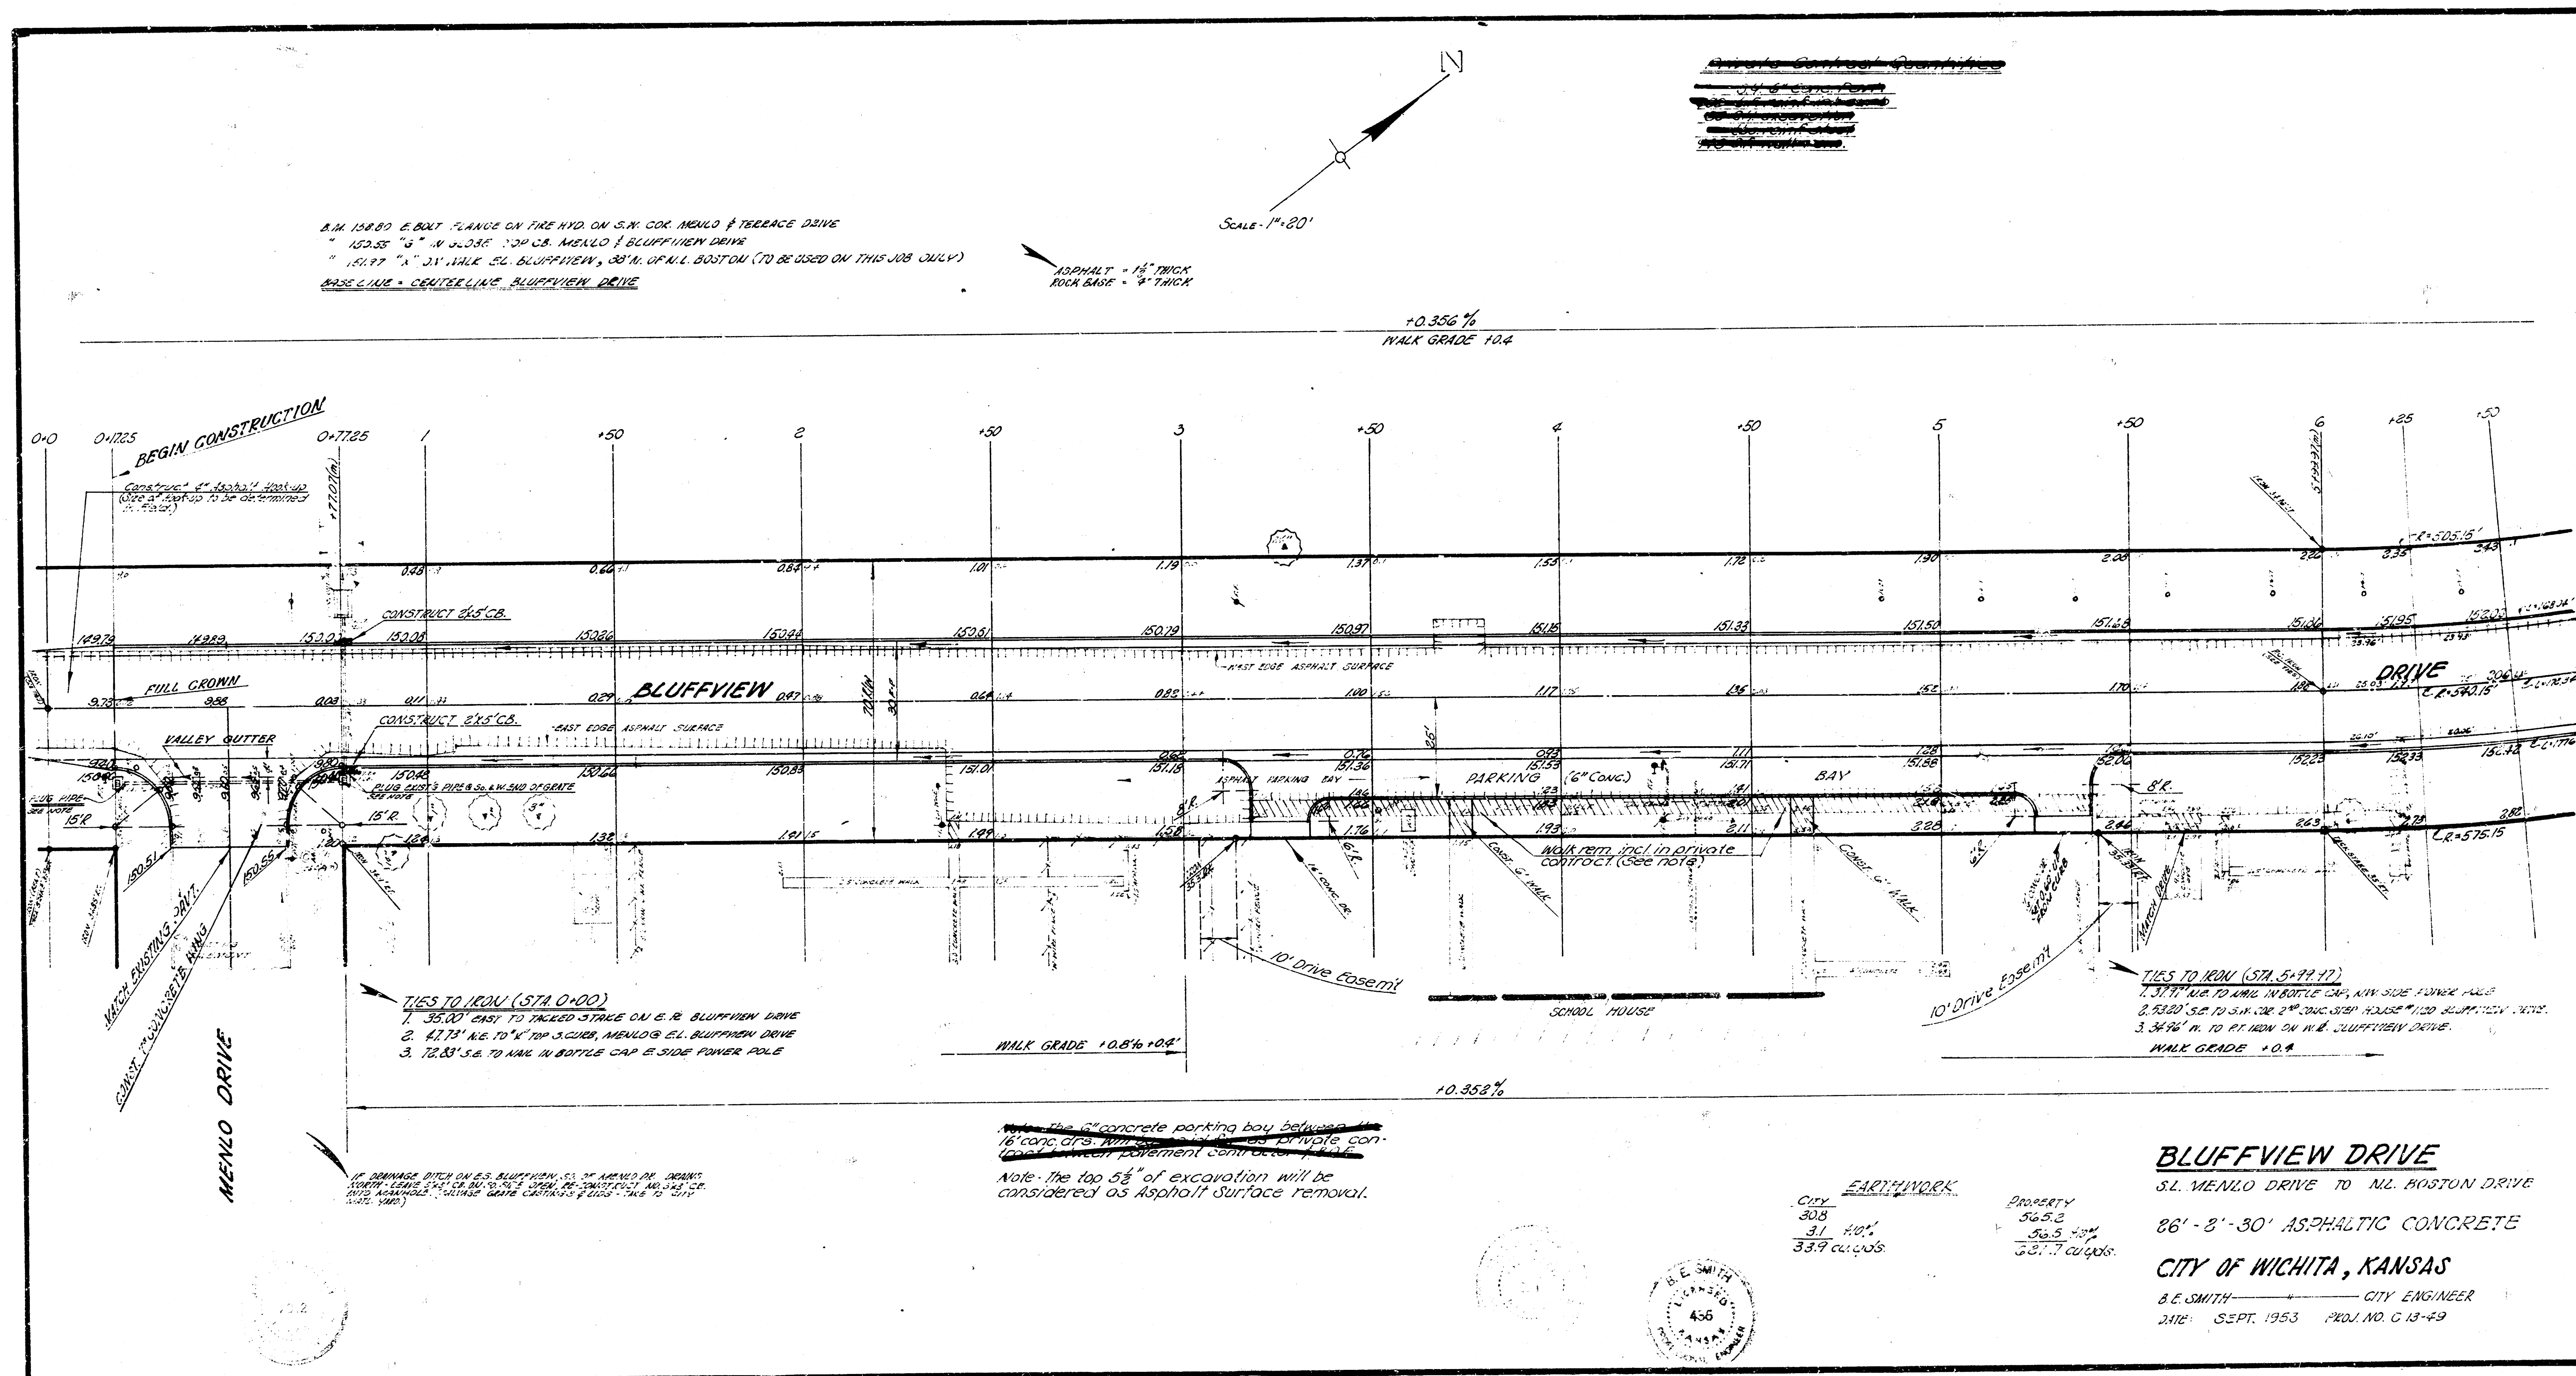

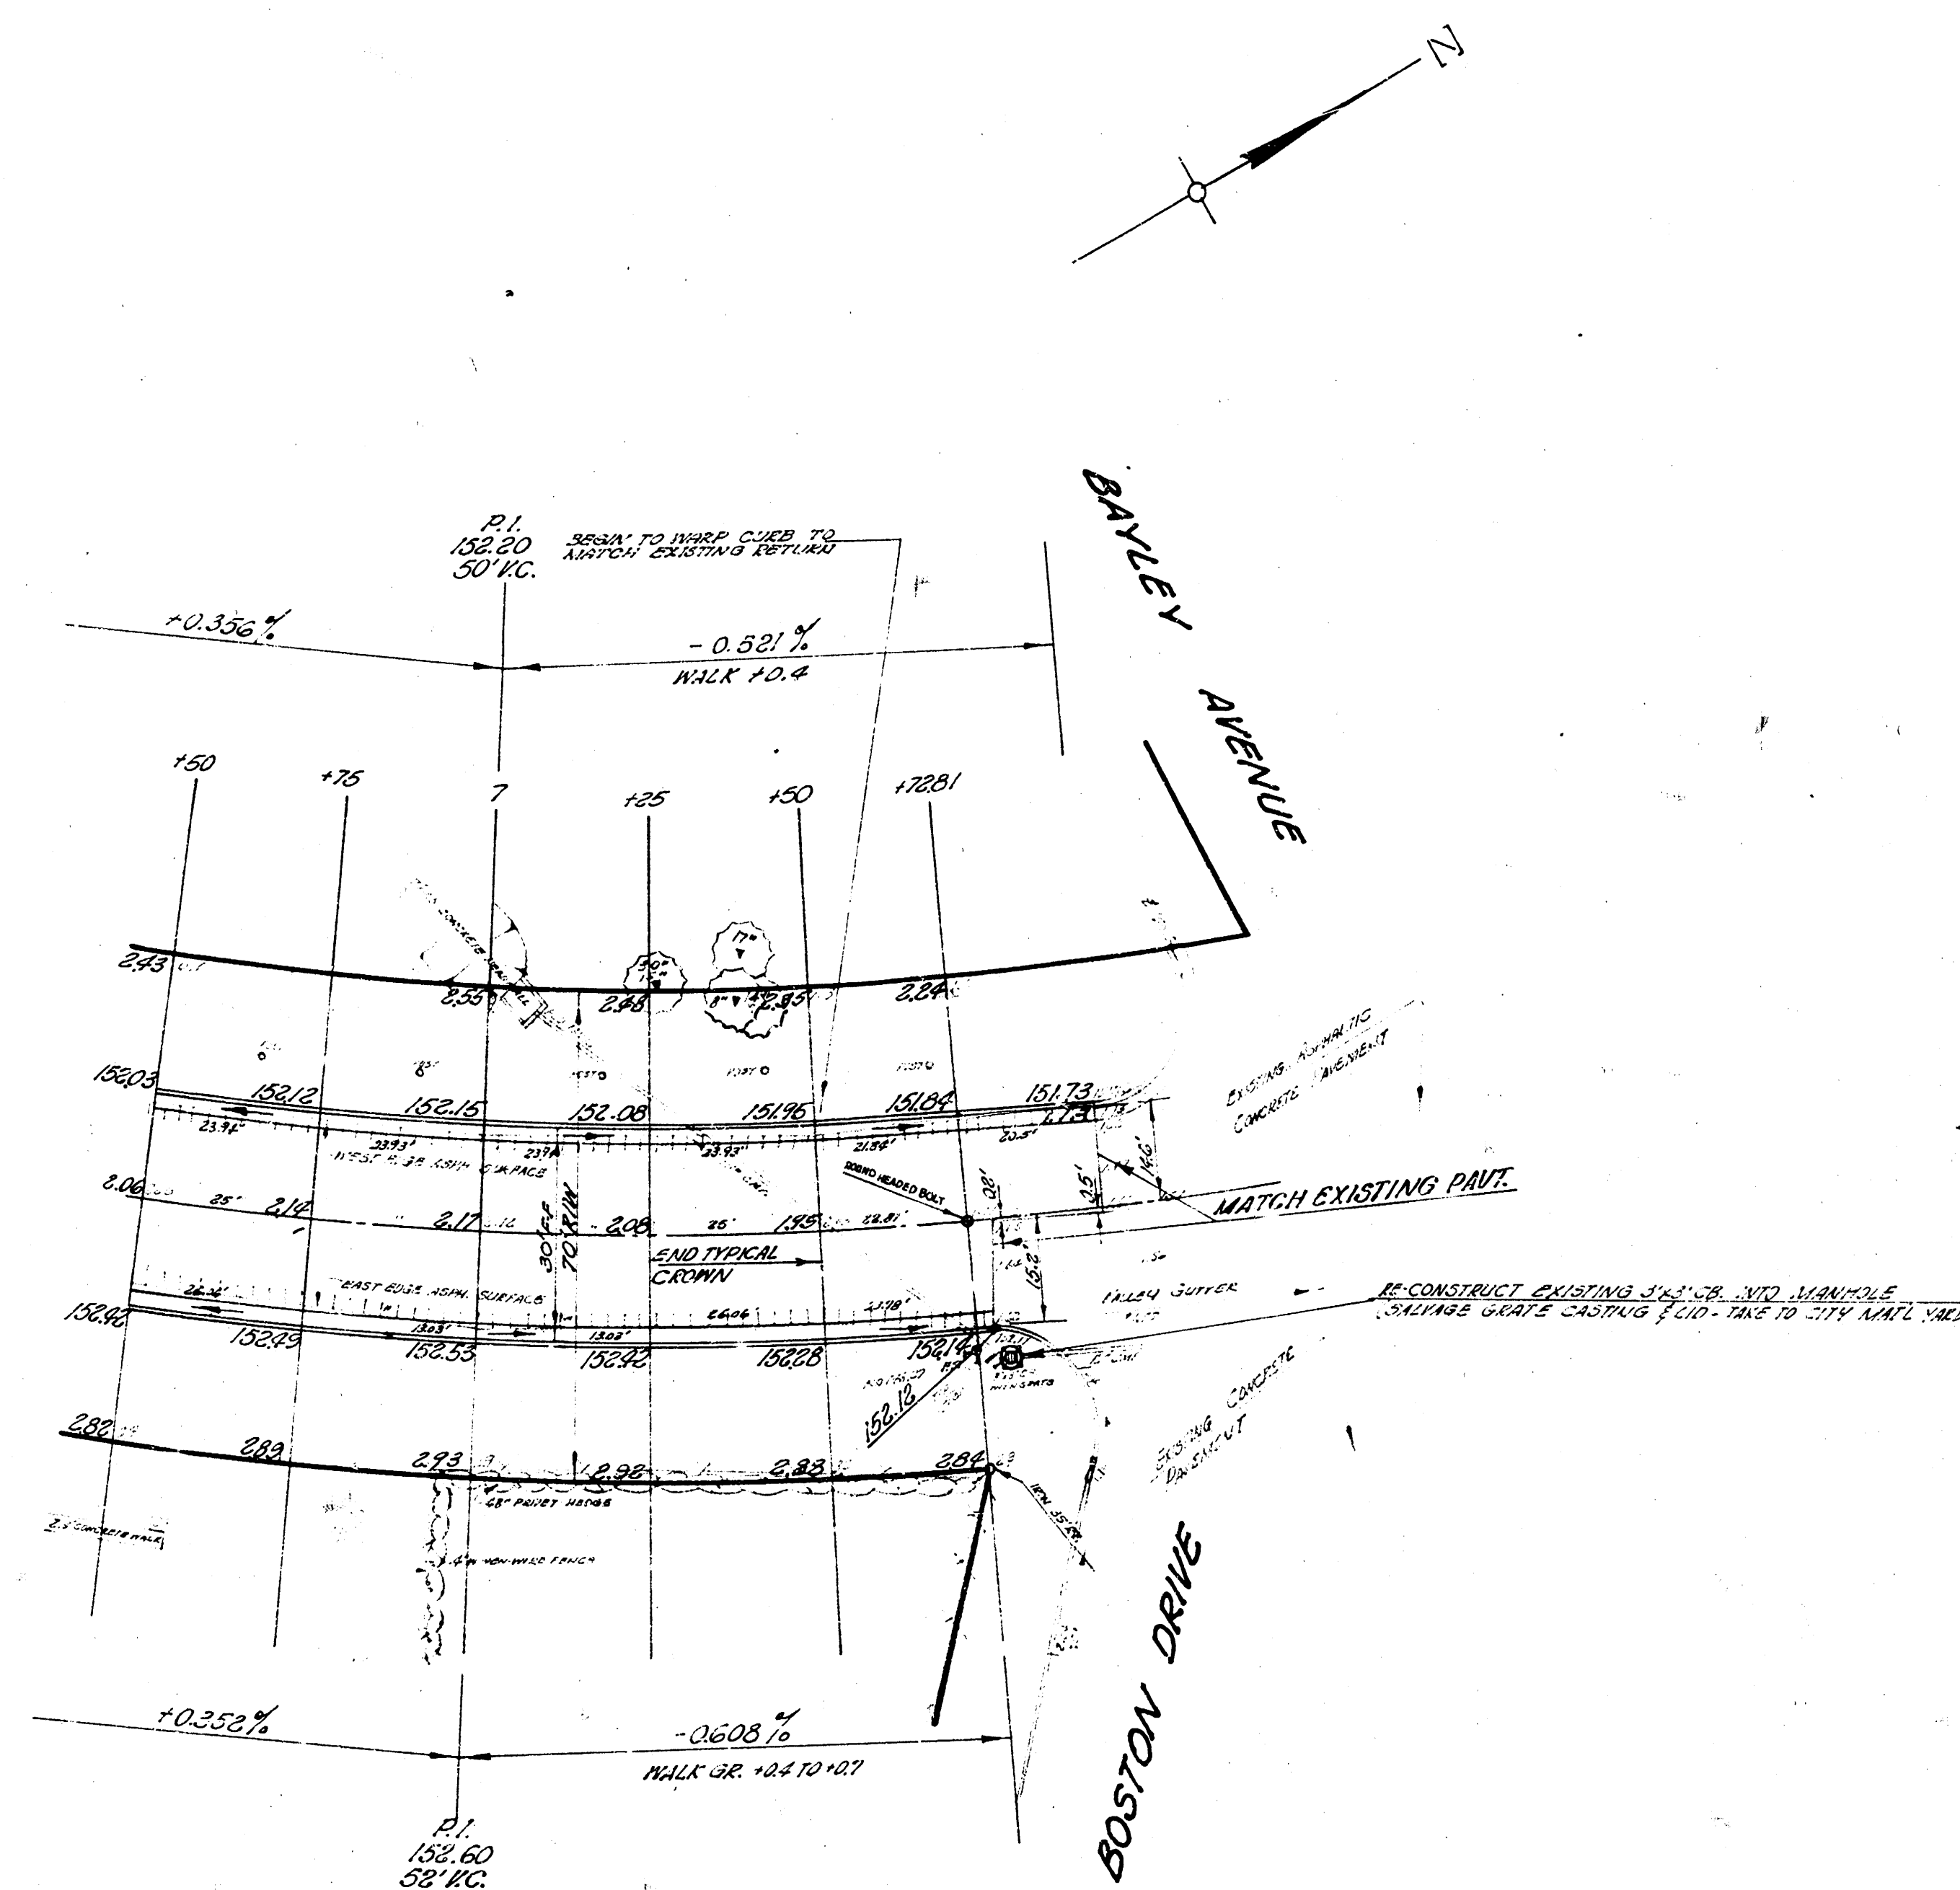

CURVE DATA BASED ON Q RADIUS = 500.15' $\Delta = 18^{\circ} 20'$

STATION	ARC	CHORD LENGTH FROM FIRST CURB	CHORD LENGTH FROM NEXT CURB	CHORD LENGTH TOTAL	TOTAL DEFLECTION
51.89-37	-	-	-	0'00'00"	0'00'00"
61.85	25.03'	26.10'	23.96'	1'19'39"	1'19'39"
150	25.0'	26.07'	23.96'	1'19'39"	2'39'18"
175	"	"	"	"	3'58'47"
2100	"	"	"	"	5'18'21"
125	"	"	"	"	6'37'55"
150	25.0'	26.07'	23.96'	1'19'39"	7'57'24"
178.81	25.07'	26.14'	23.93'	1'19'35"	9'16'58"

3.44881 MIN PER FT OF CURVE