


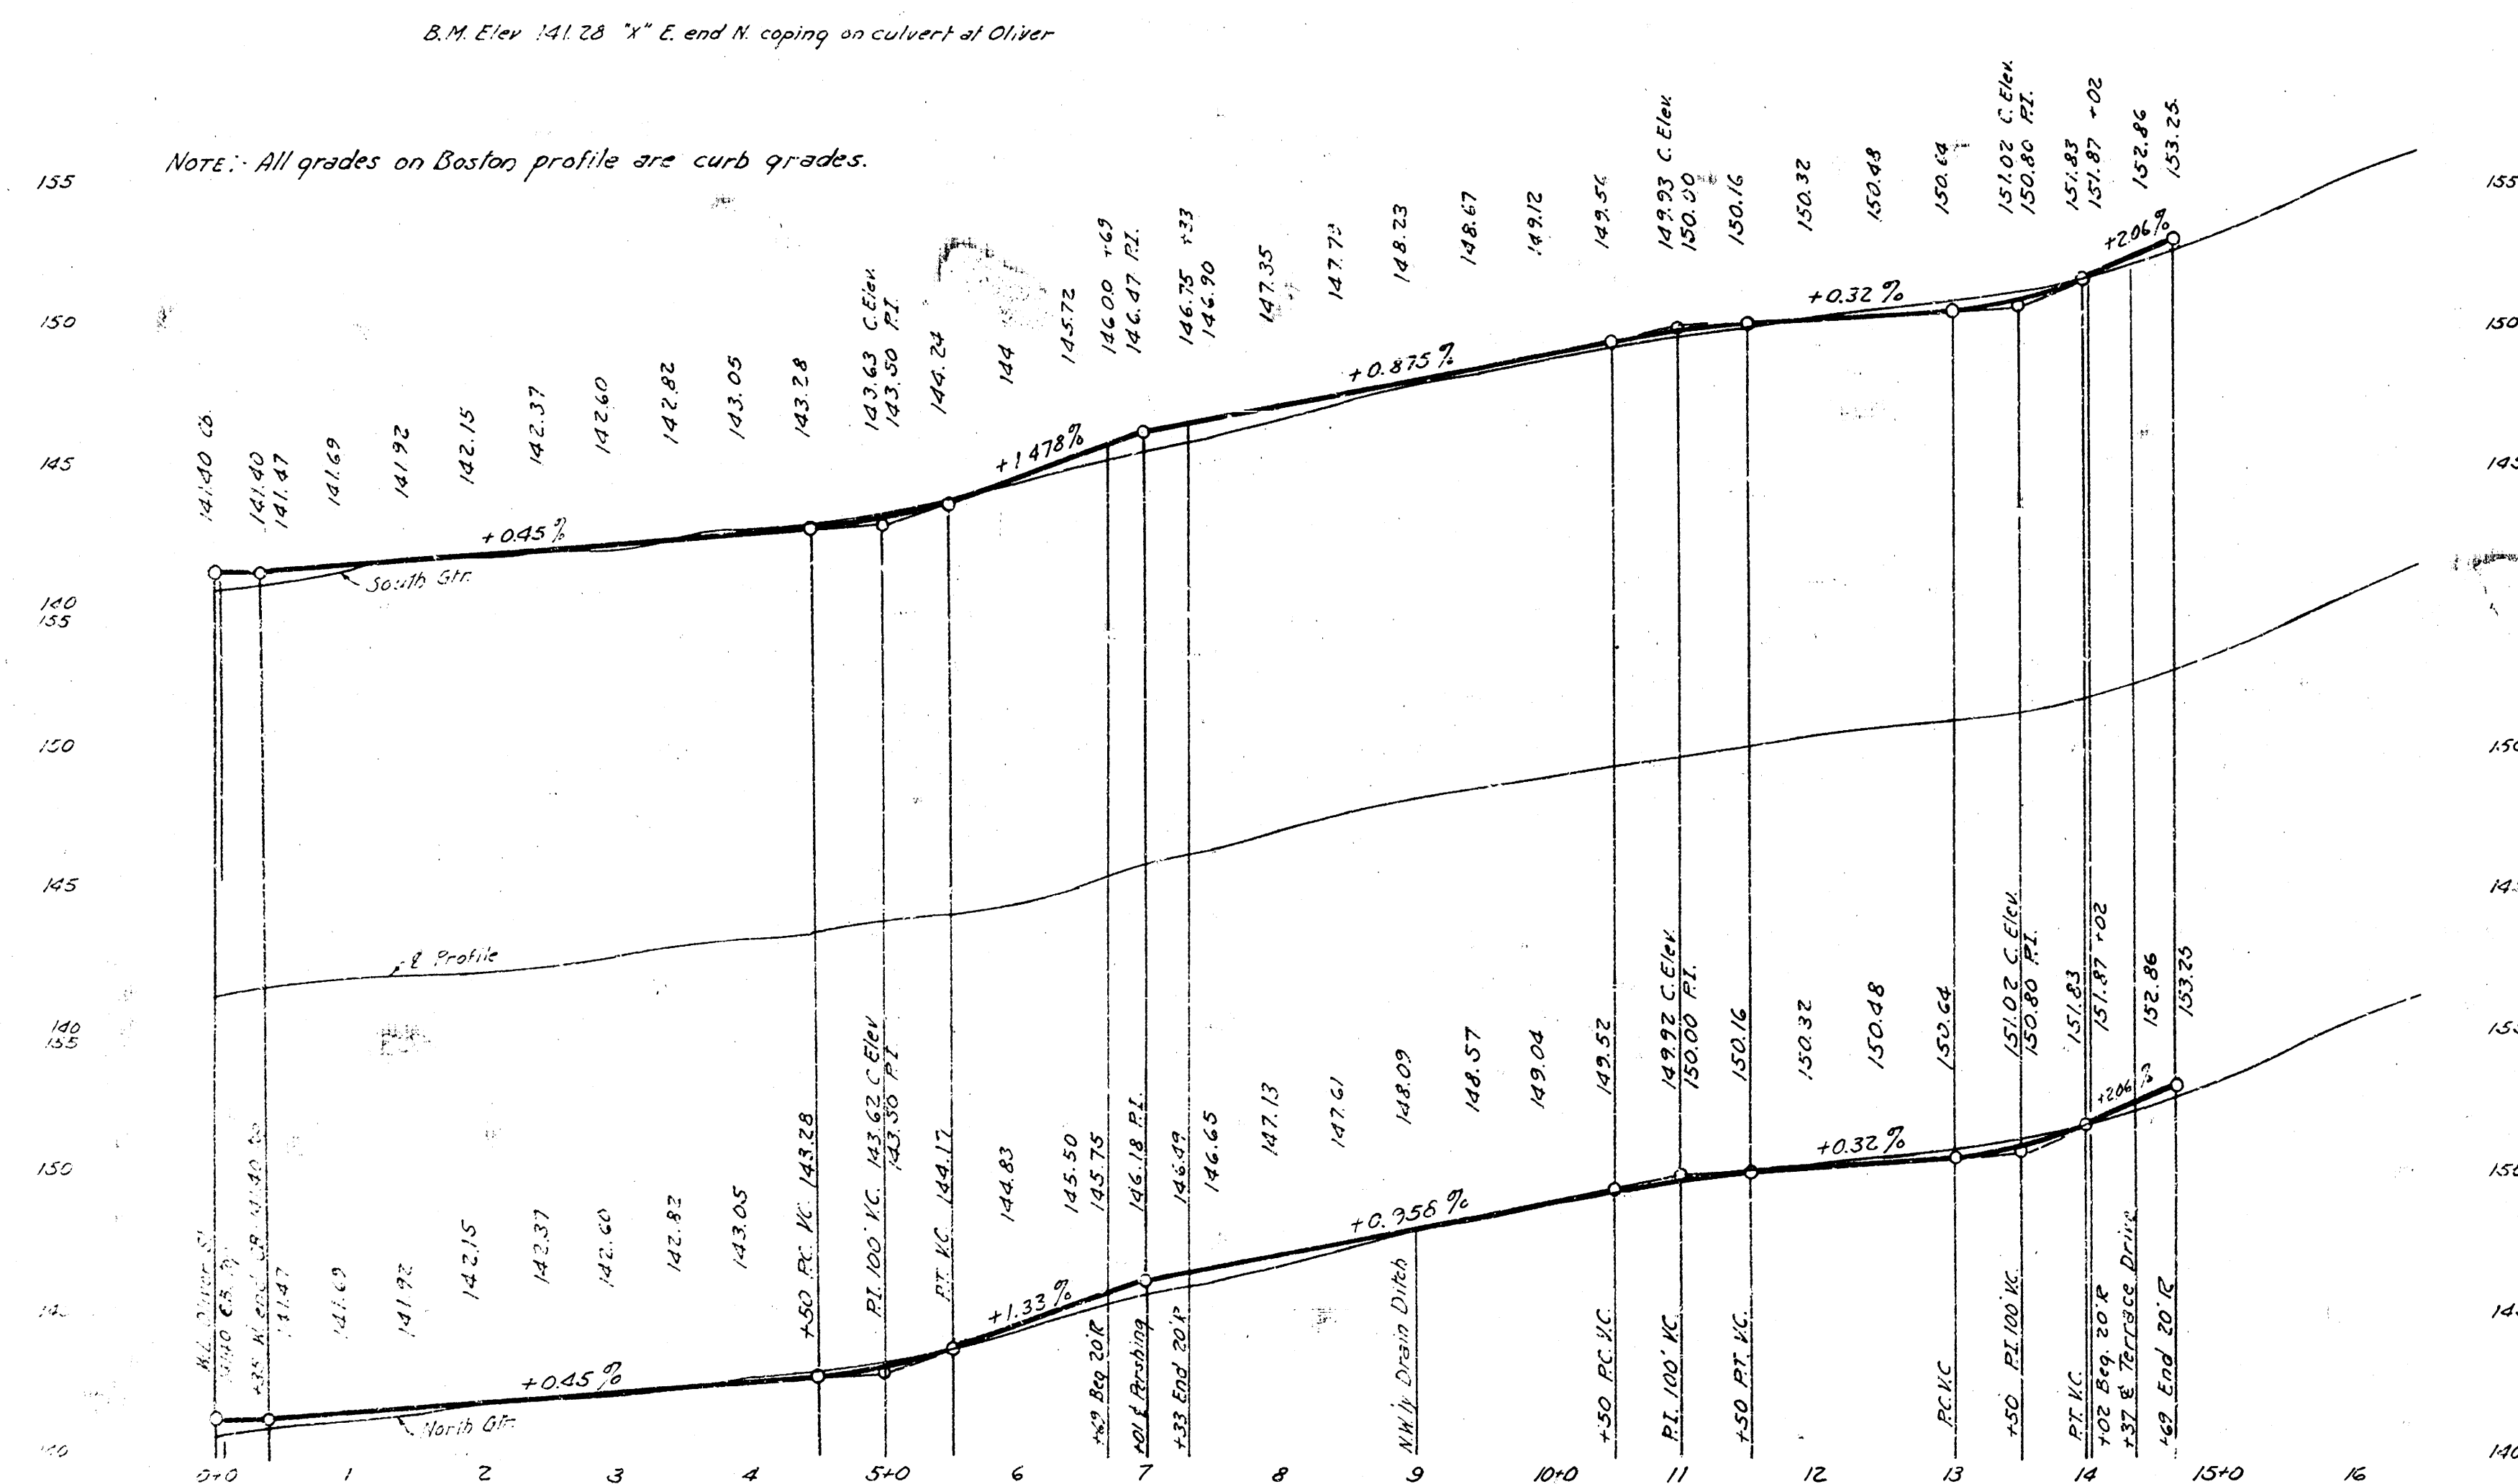


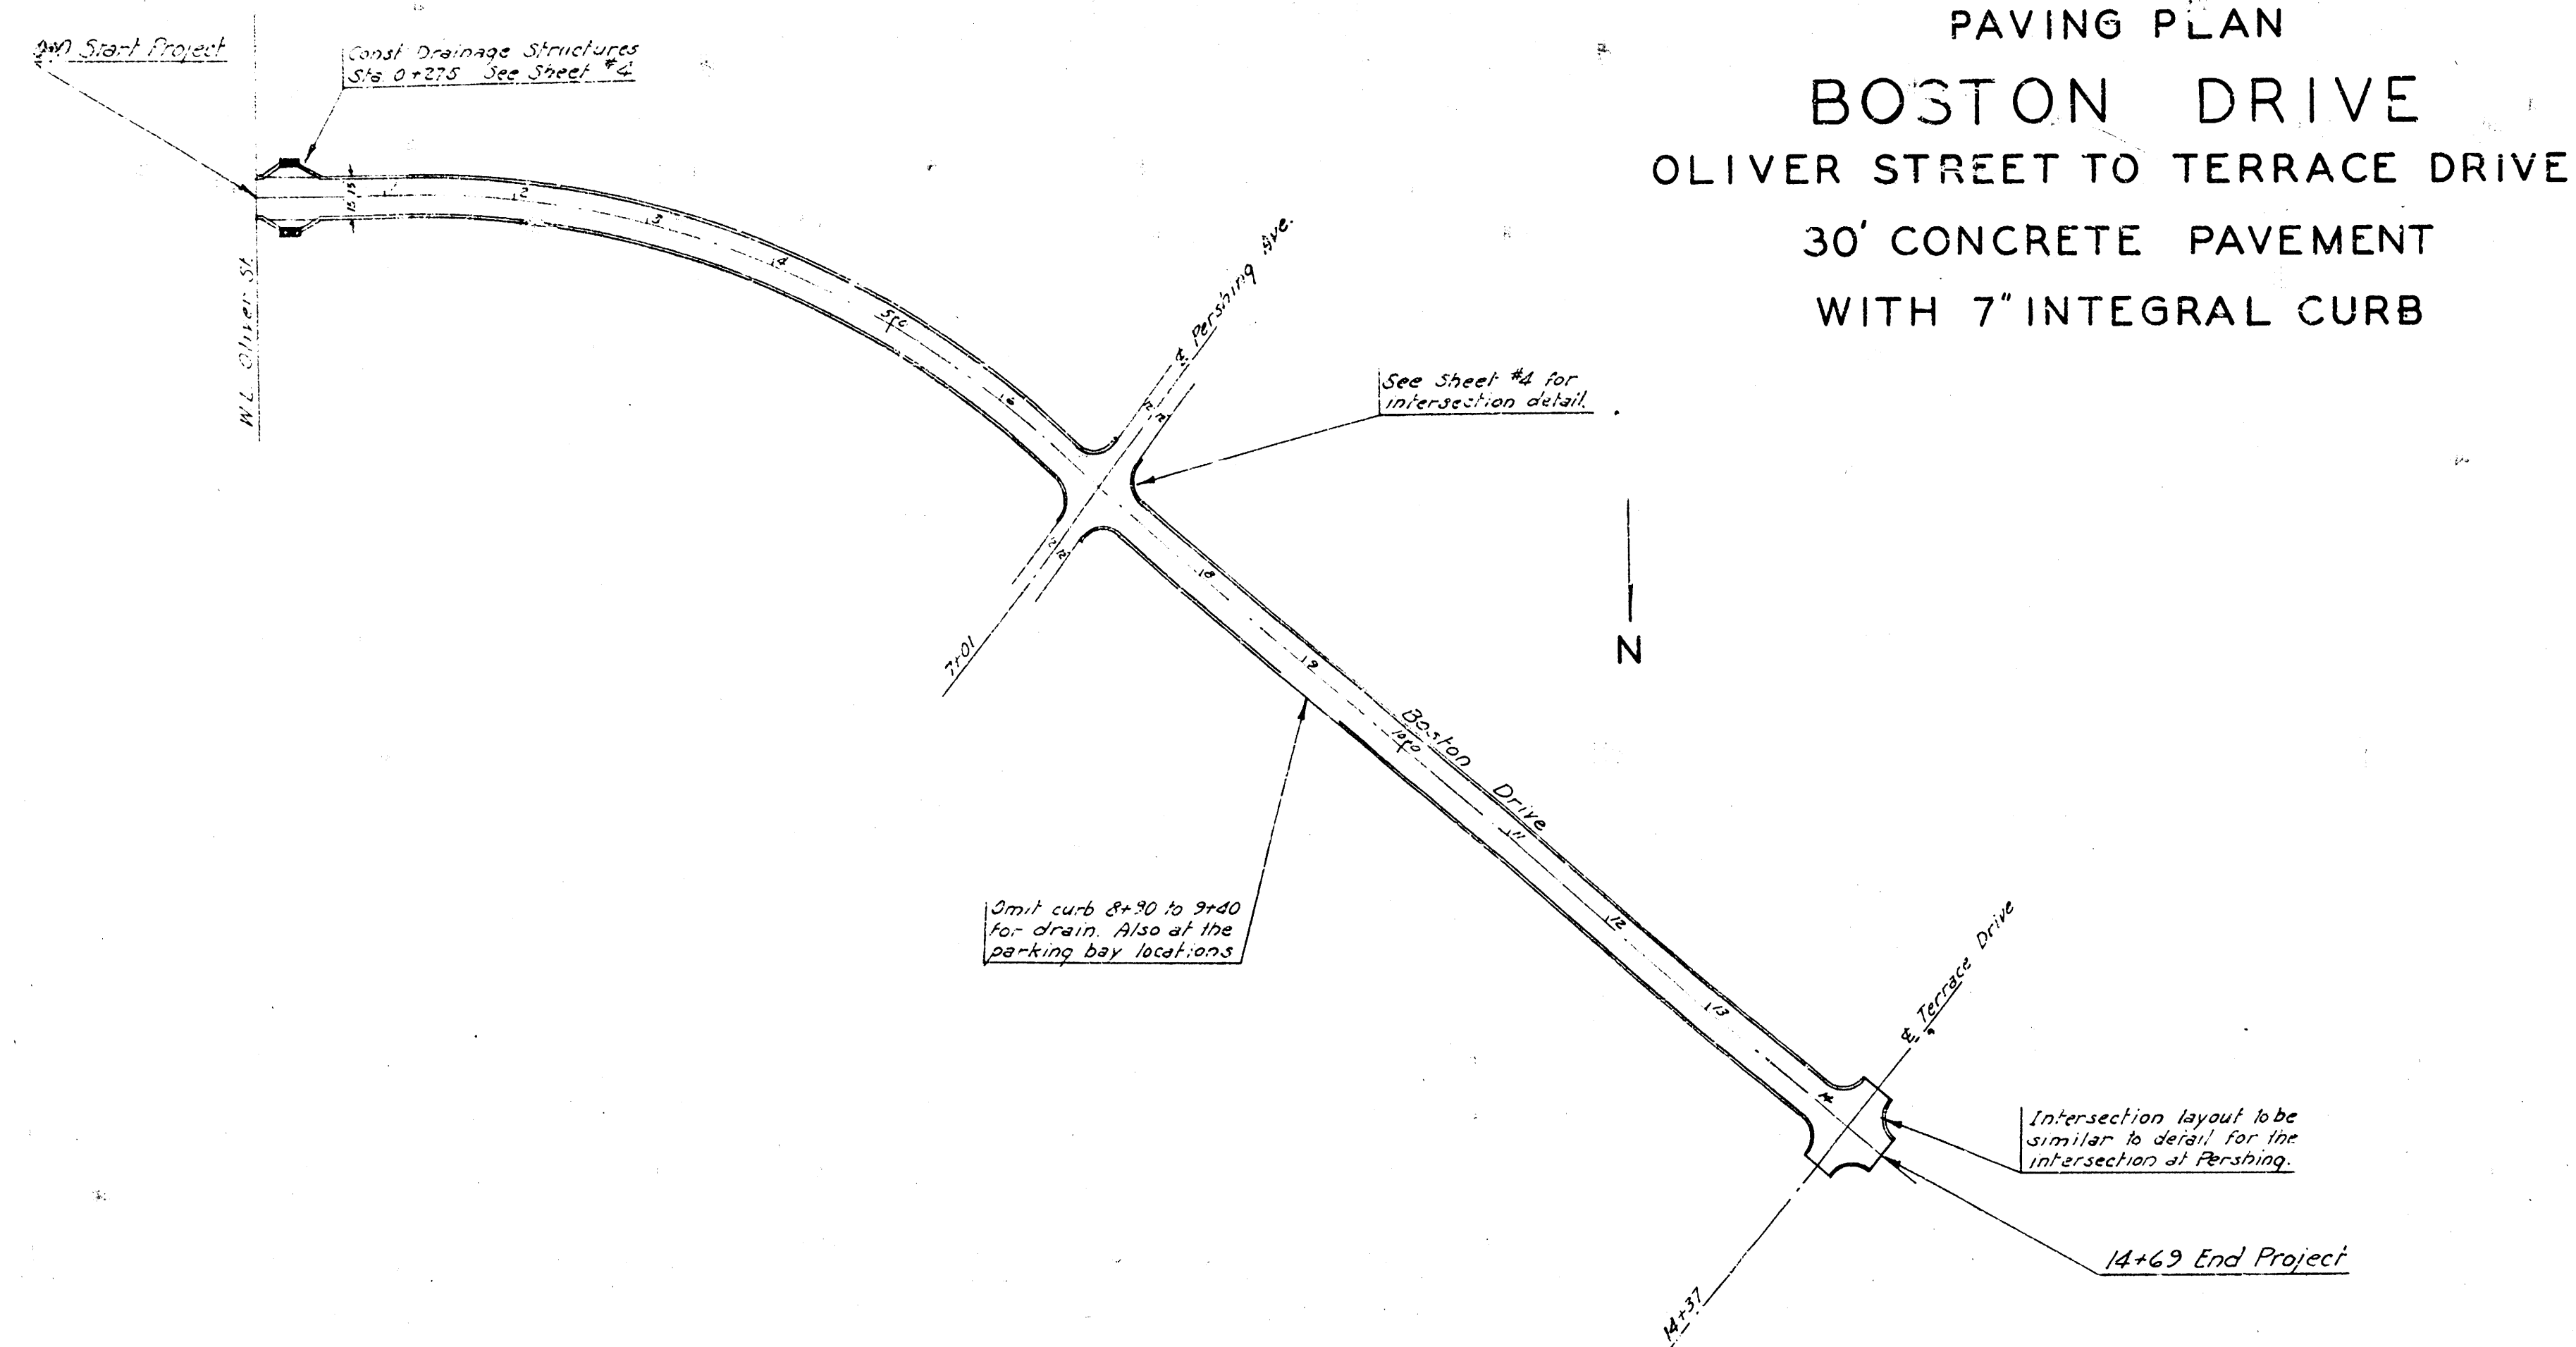


PAVING PLAN
BLUFFVIEW DRIVE
24' CONCRETE PAVEMENT

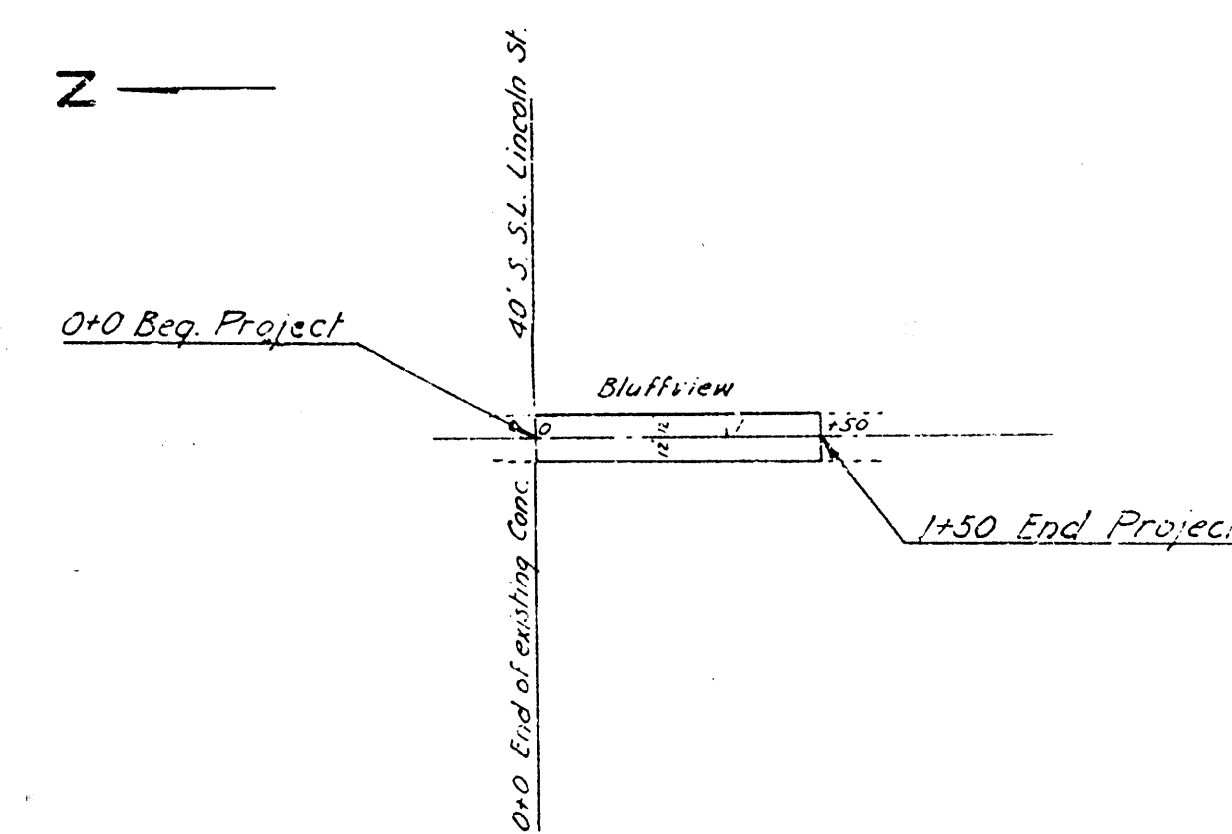

B.M. Elev 149.14 "G" in Globe N. of Lincoln at E.L. Broadview

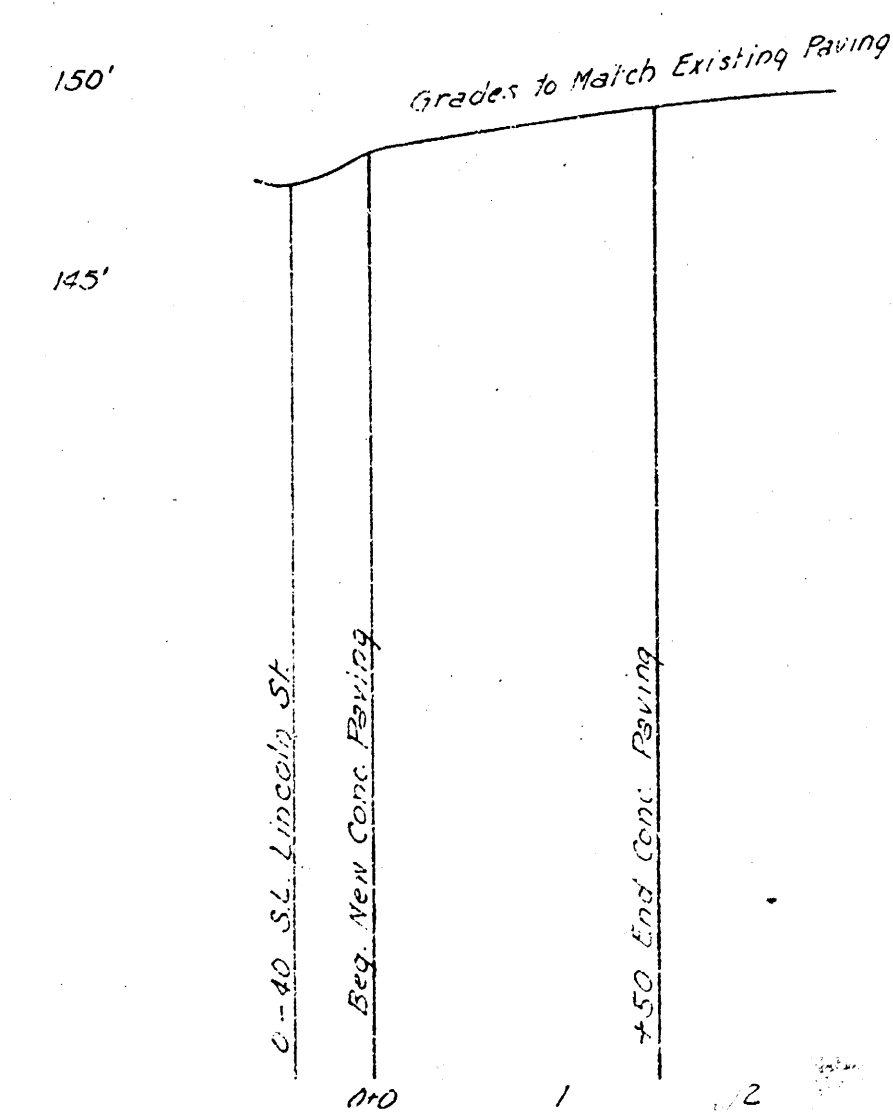

PAVING PLAN
BAYLEY STREET
OLIVER ST. TO PERSHING AVE.
24' CONCRETE PAVEMENT

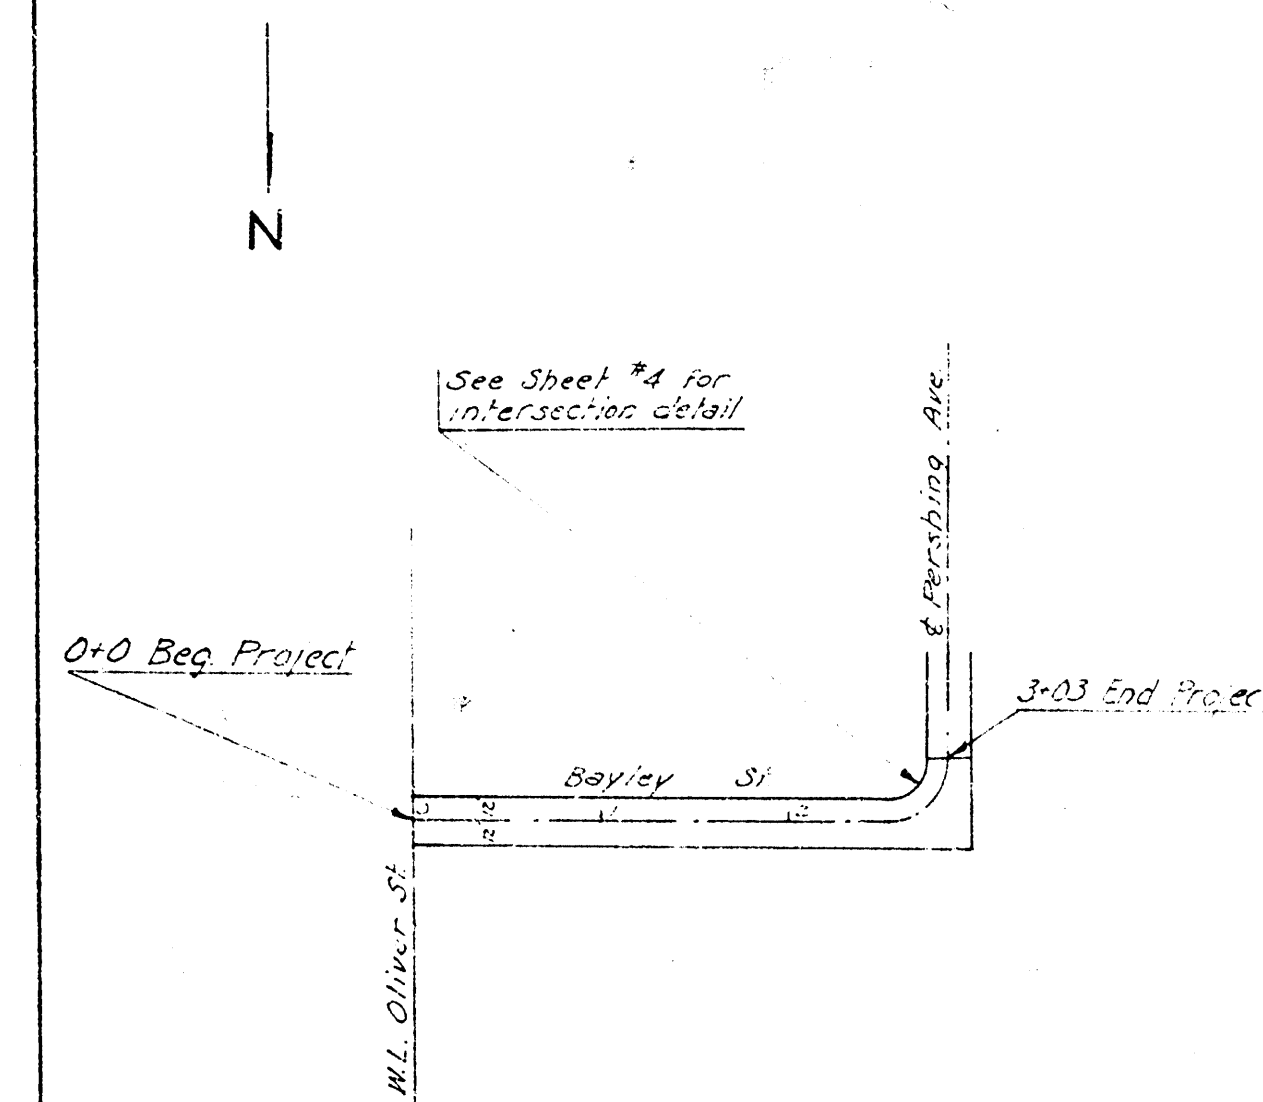

NOTE: All grades on Bayley are @ flow

