

**LEGEND**



- CONCRETE MONUMENTS
- Δ P.I. OF CURVE
- CENTER LINE OF LEVEES & CHANNEL
- PROPERTY LINES
- RIGHT OF WAY LIMITS

ARKANSAS RIVER BASIN  
 WICHITA AND VALLEY CENTER  
 FLOOD CONTROL PROJECT  
 ARKANSAS RIVER LEVEES  
 PLAN

SCALE 1 INCH = 400 FEET  
 CITY-COUNTY ENGINEER OFFICE WICHITA KANSAS  
 SHEET 1 OF 6 SHEETS

APPROVED  
*[Signature]*  
 ENGINEER IN CHARGE

DRAWN JRS  
 TRACED  
 CHECKED

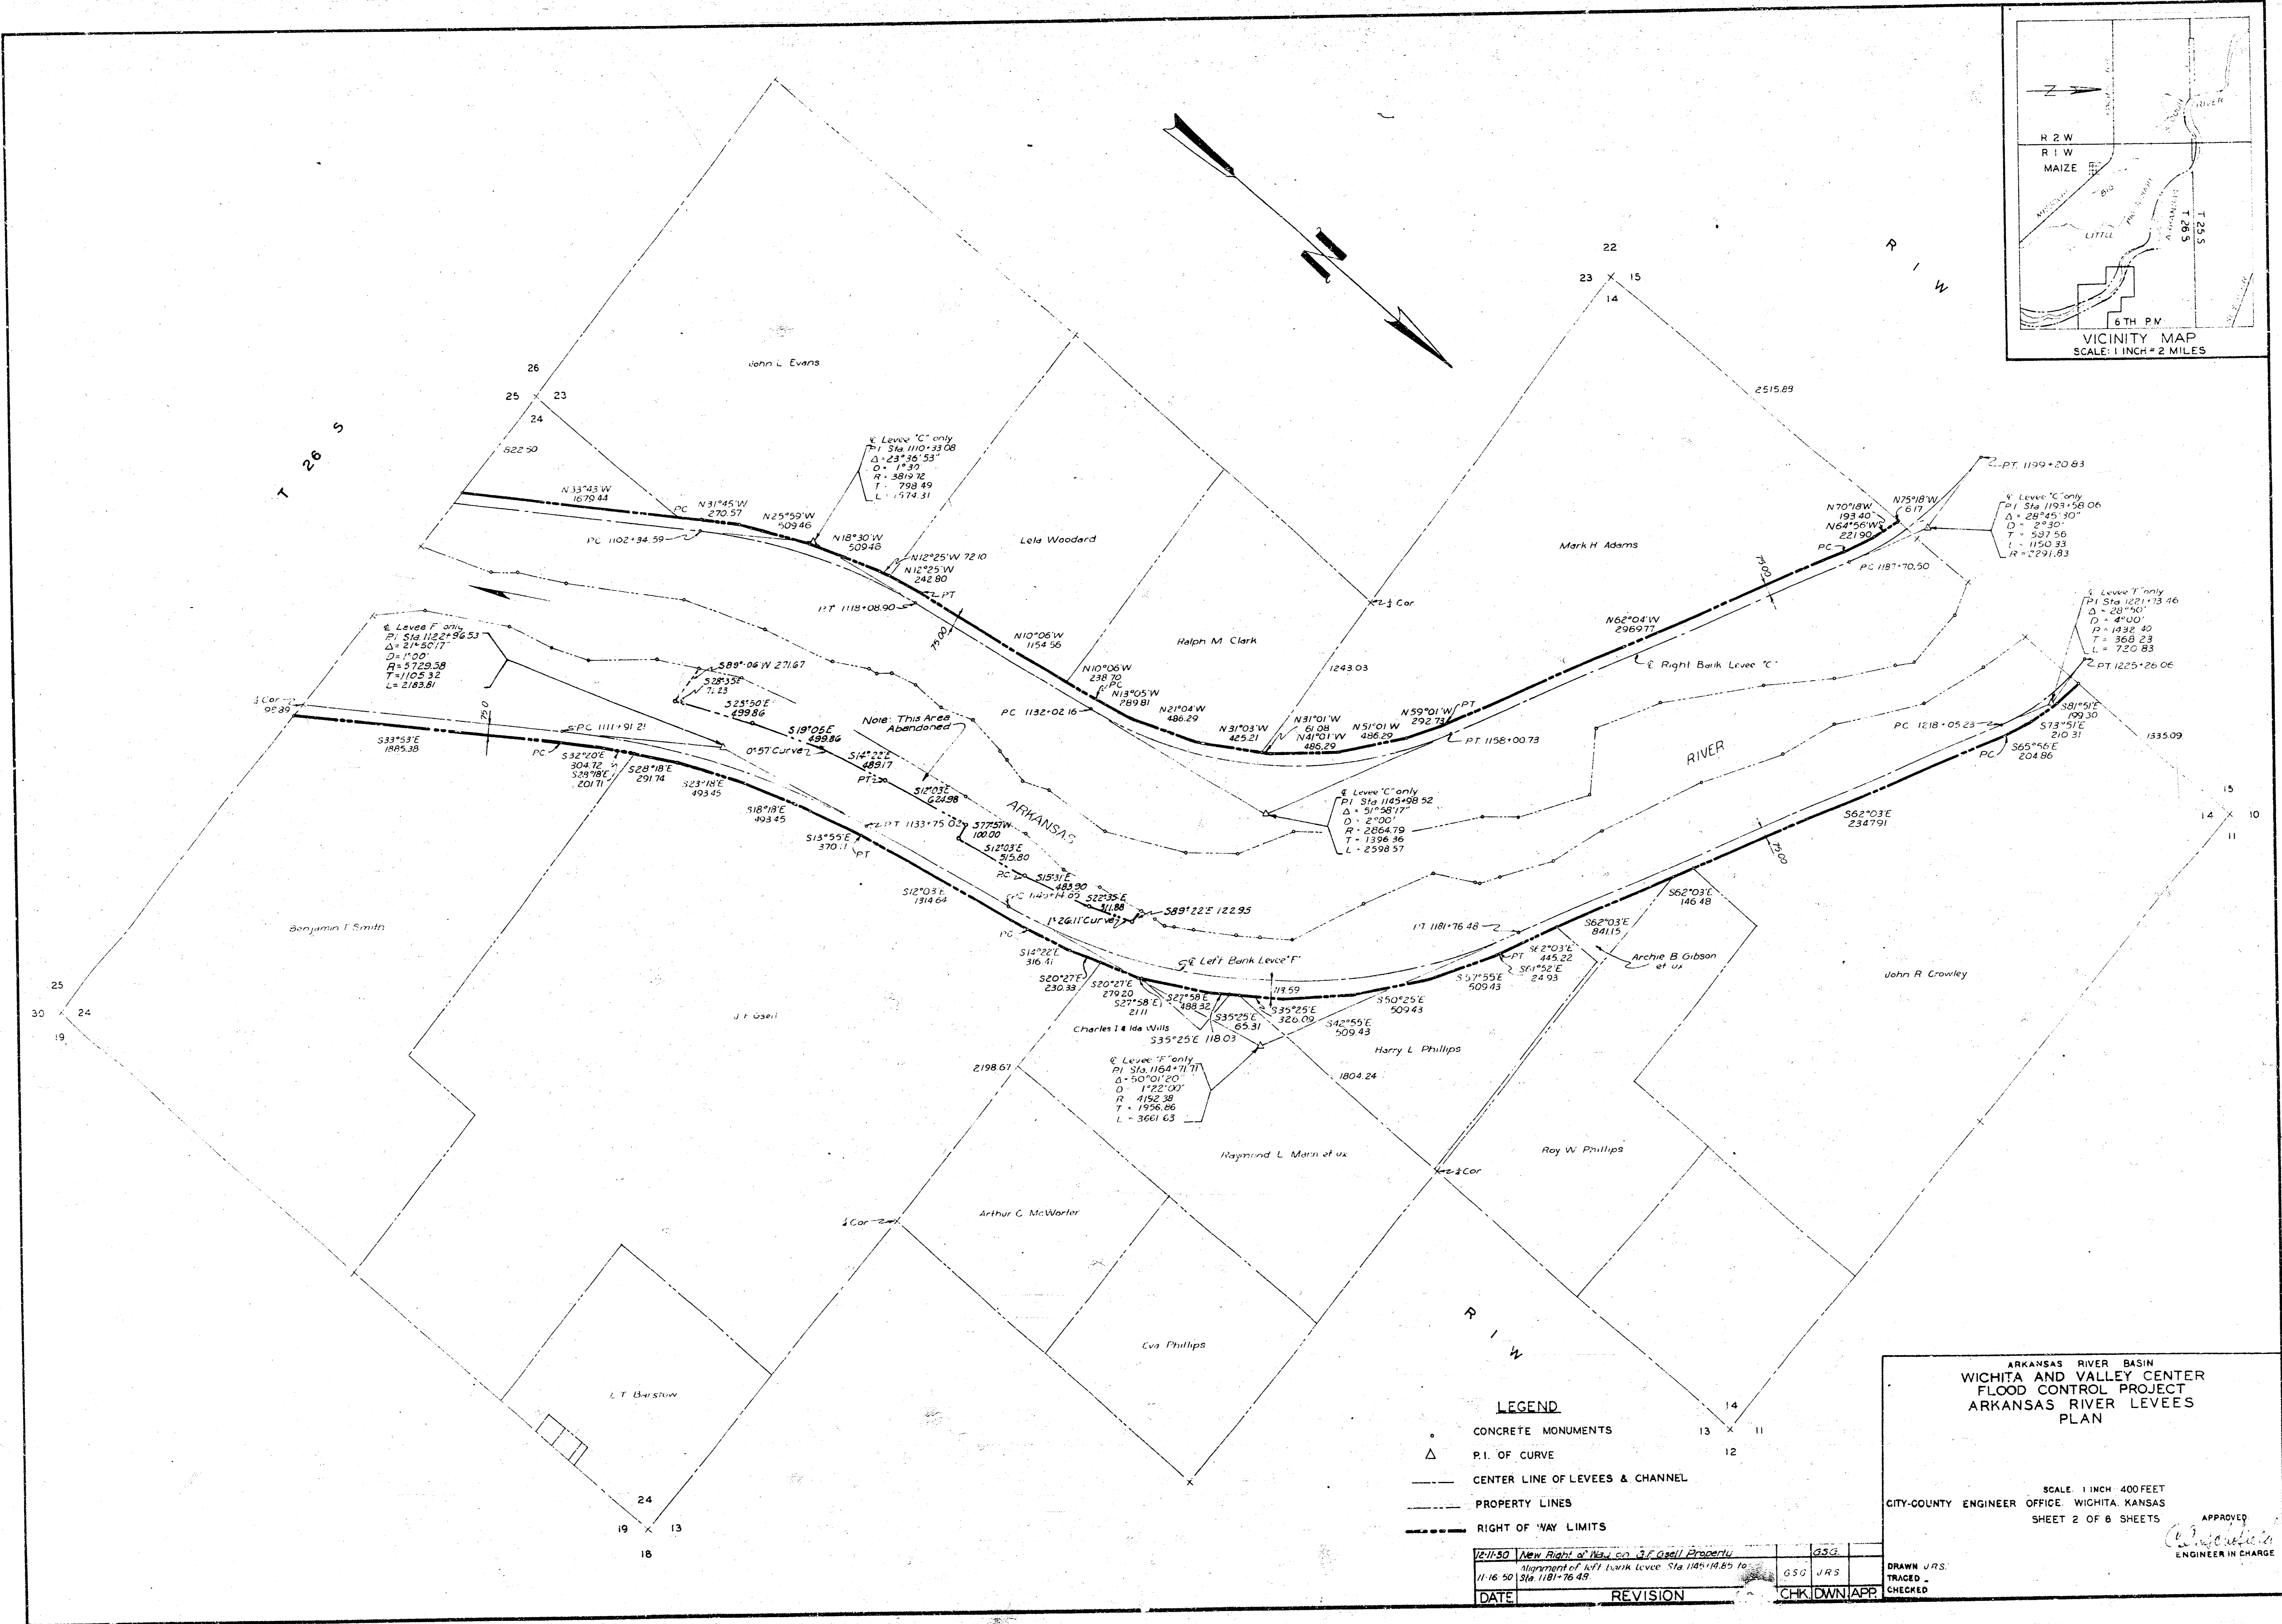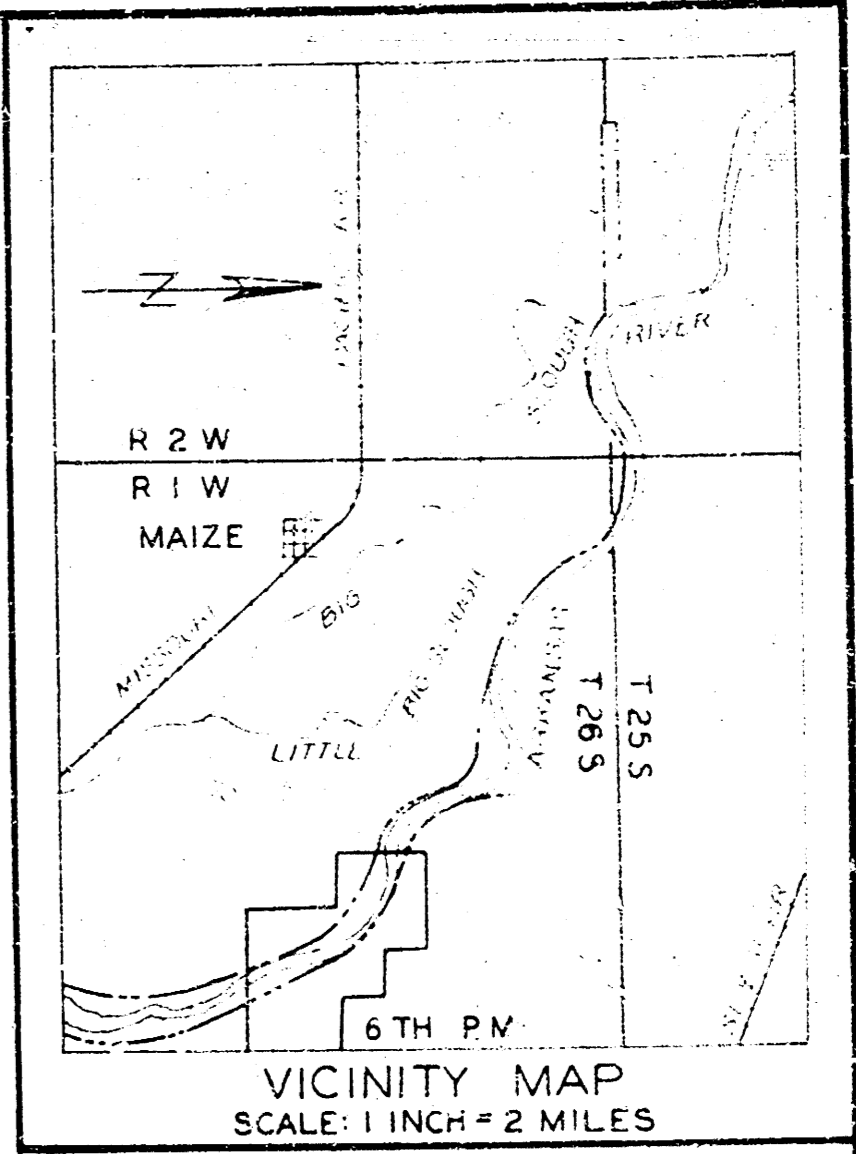



- LEGEND**
- CONCRETE MONUMENTS
  - △ P.I. OF CURVE
  - CENTER LINE OF LEVEES & CHANNEL
  - PROPERTY LINES
  - RIGHT OF WAY LIMITS

ARKANSAS RIVER BASIN  
WICHITA AND VALLEY CENTER  
FLOOD CONTROL PROJECT  
ARKANSAS RIVER LEVEES  
PLAN

SCALE: 1 INCH = 400 FEET  
CITY-COUNTY ENGINEER OFFICE, WICHITA, KANSAS  
SHEET 2 OF 6 SHEETS


APPROVED  
*[Signature]*  
ENGINEER IN CHARGE

DATE	REVISION	CHK	OWN	APP
12-11-80	New Right of Way on 1/2 Acre Property	GSG	JRS	
11-16-80	Support of Left Bank Levee Sta. 1181+76.48	GSG	JRS	

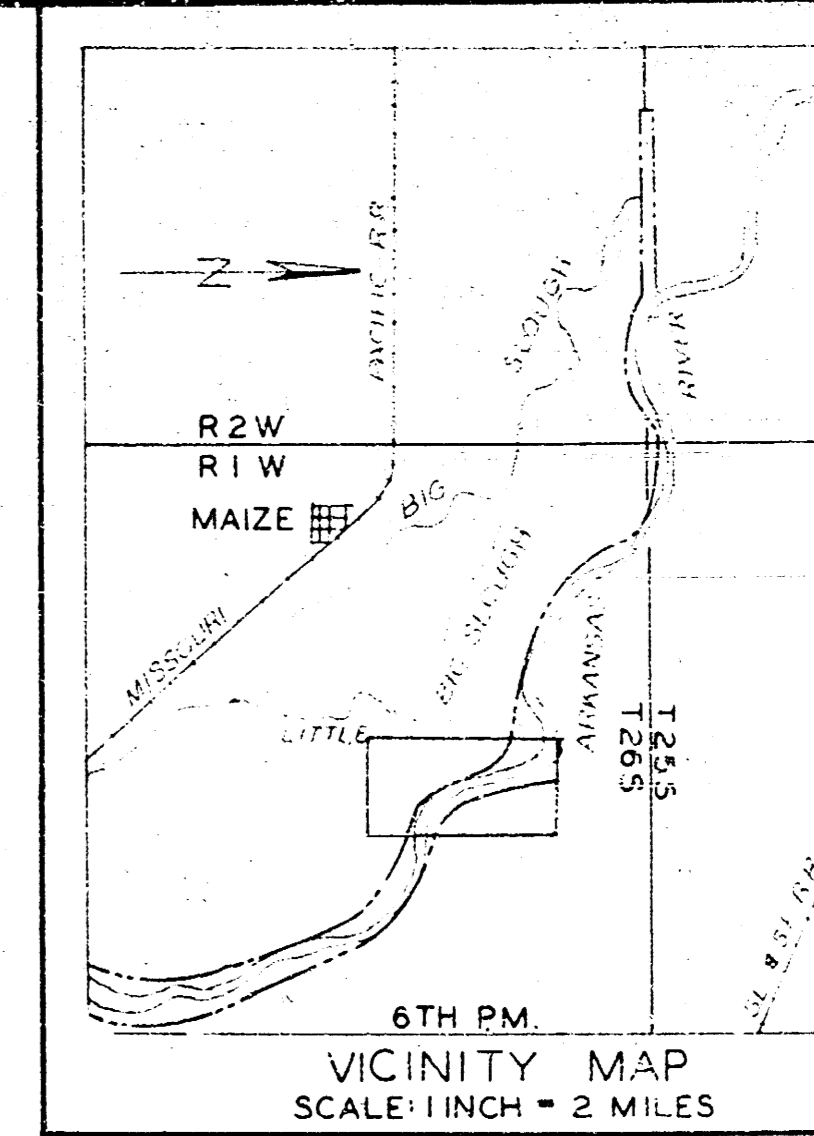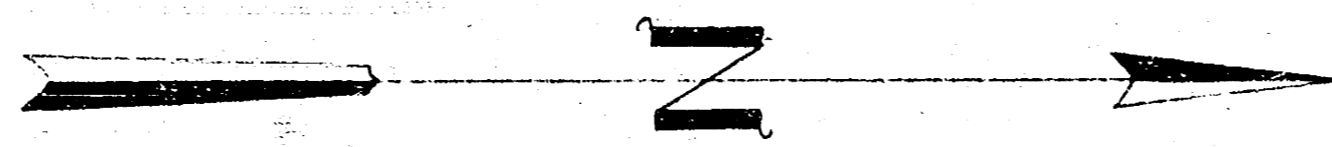

T  
26  
S

T  
26  
S

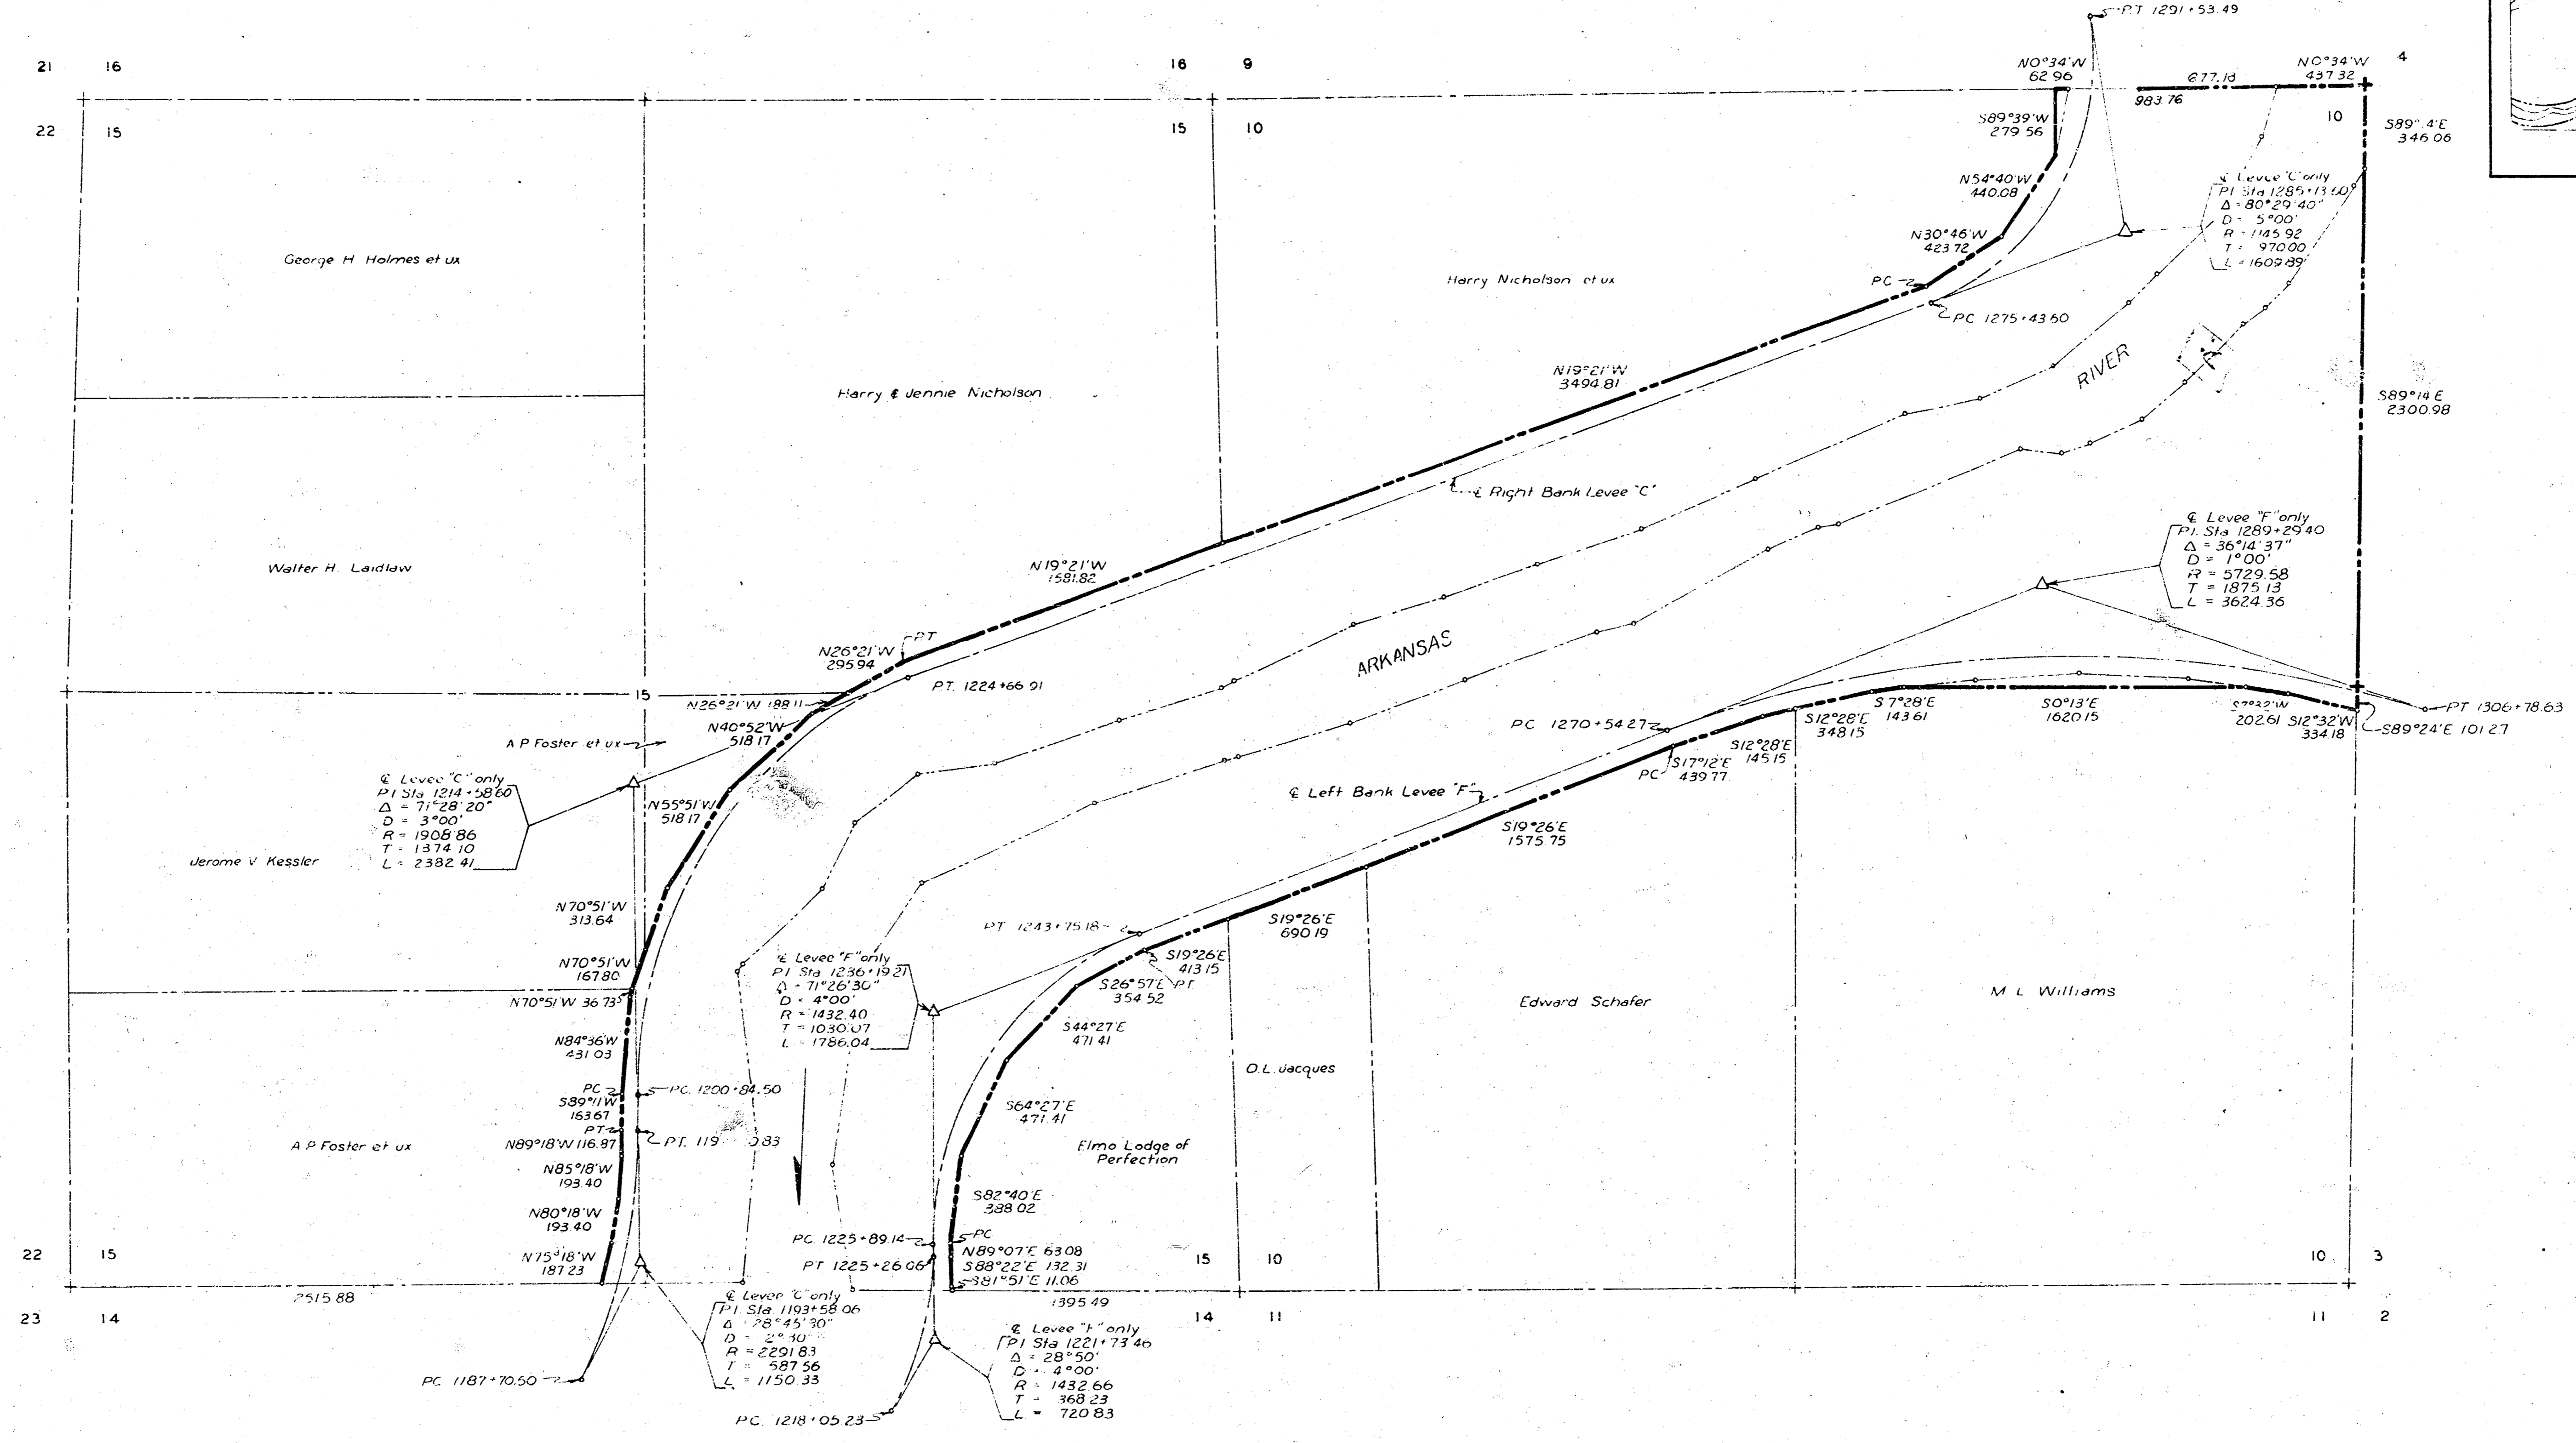

R I W



- LEGEND**
- CONCRETE MONUMENTS
  - △ P.I. OF CURVE
  - CENTER LINE OF LEVEES & CHANNEL
  - - - PROPERTY LINES
  - RIGHT OF WAY LIMITS

ARKANSAS RIVER BASIN  
 WICHITA AND VALLEY CENTER  
 FLOOD CONTROL PROJECT  
 ARKANSAS RIVER LEVEES  
 PLAN

SCALE 1 INCH = 400 FEET  
 CITY-COUNTY ENGINEER OFFICE WICHITA, KANSAS  
 SHEET 3 OF 6 SHEETS

APPROVED  
*[Signature]*  
 ENGINEER IN CHARGE

DRAWN J.R.S.  
 TRACED  
 CHECKED

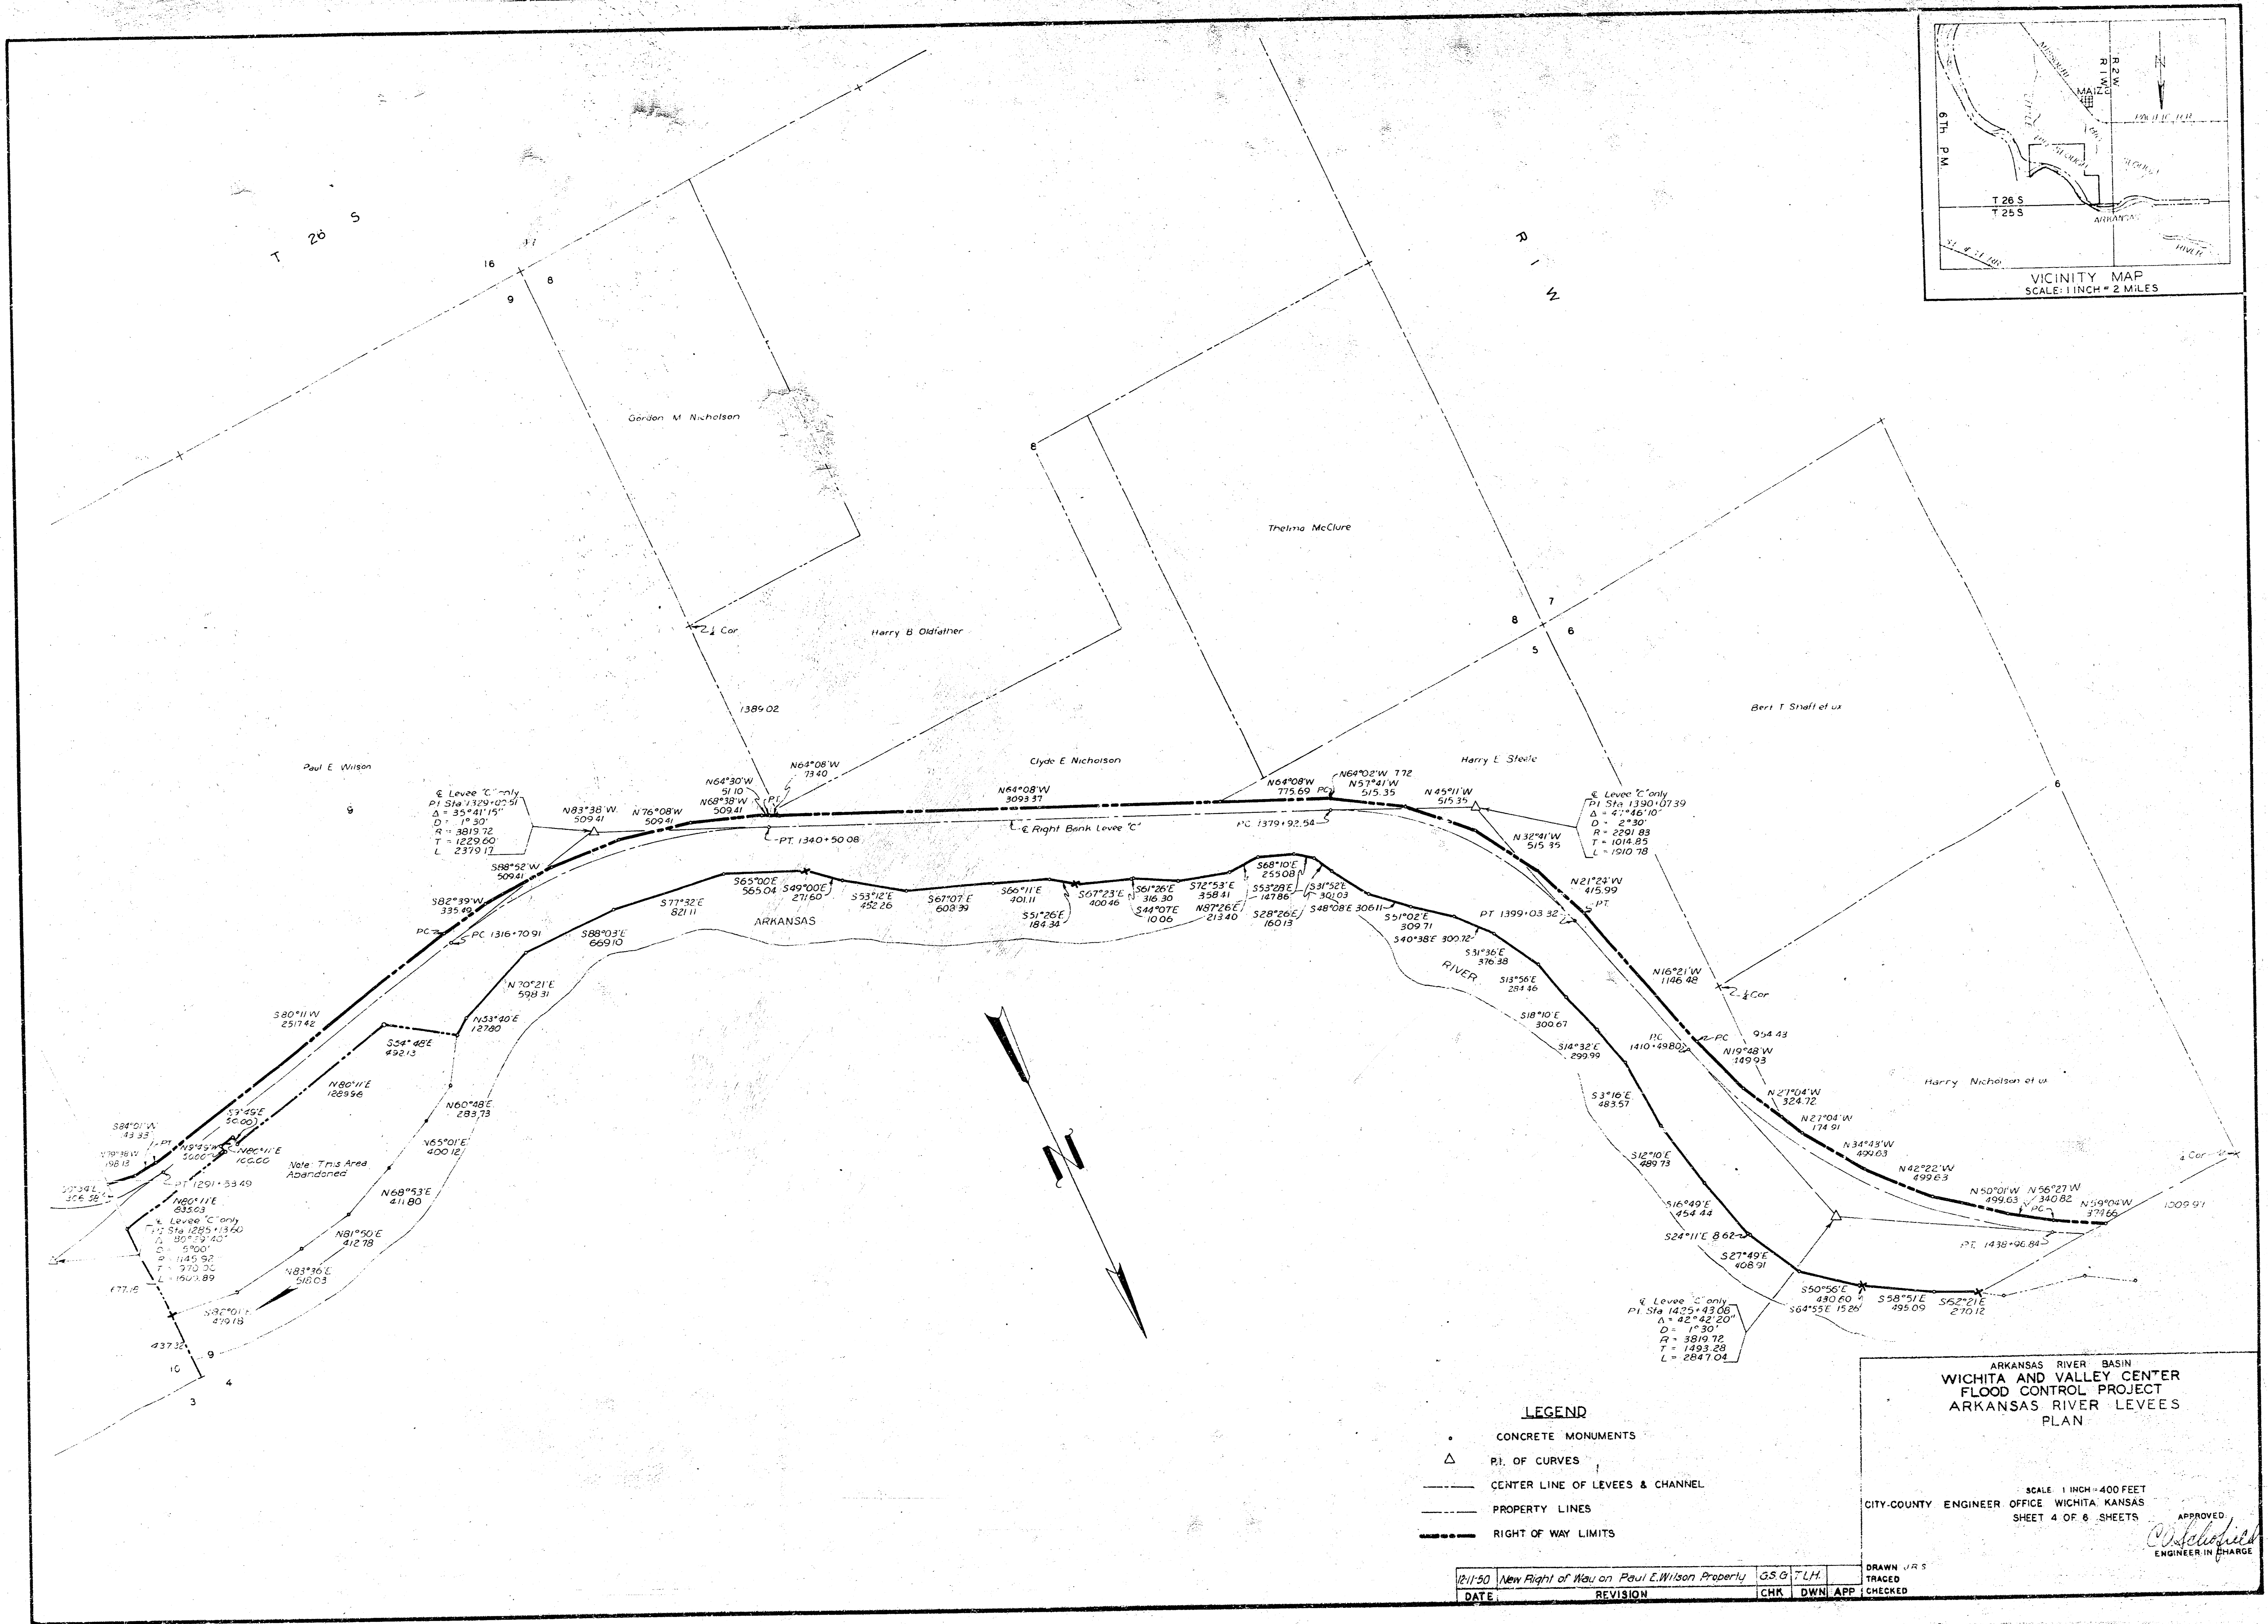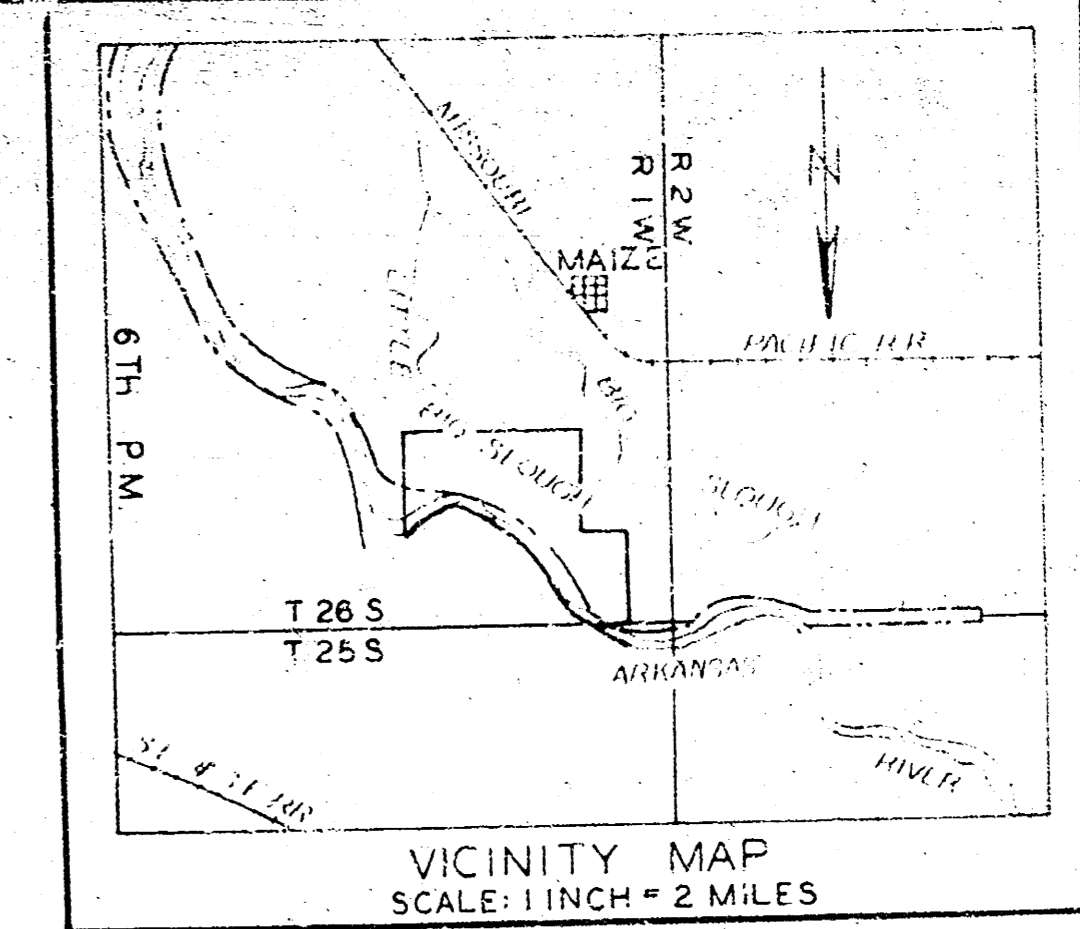




- LEGEND**
- CONCRETE MONUMENTS
  - △ P.I. OF CURVES
  - CENTER LINE OF LEVEES & CHANNEL
  - PROPERTY LINES
  - RIGHT OF WAY LIMITS

ARKANSAS RIVER BASIN  
 WICHITA AND VALLEY CENTER  
 FLOOD CONTROL PROJECT  
 ARKANSAS RIVER LEVEES  
 PLAN

SCALE 1 INCH = 400 FEET  
 CITY-COUNTY ENGINEER OFFICE WICHITA, KANSAS  
 SHEET 4 OF 6 SHEETS

APPROVED  
*[Signature]*  
 ENGINEER IN CHARGE

12/1/50	New Right of Way on Paul E. Wilson Property	G.S.G.	T.L.H.	DRAWN J.R.S.
DATE	REVISION	CHK	OWN	APP
				TRACED
				CHECKED

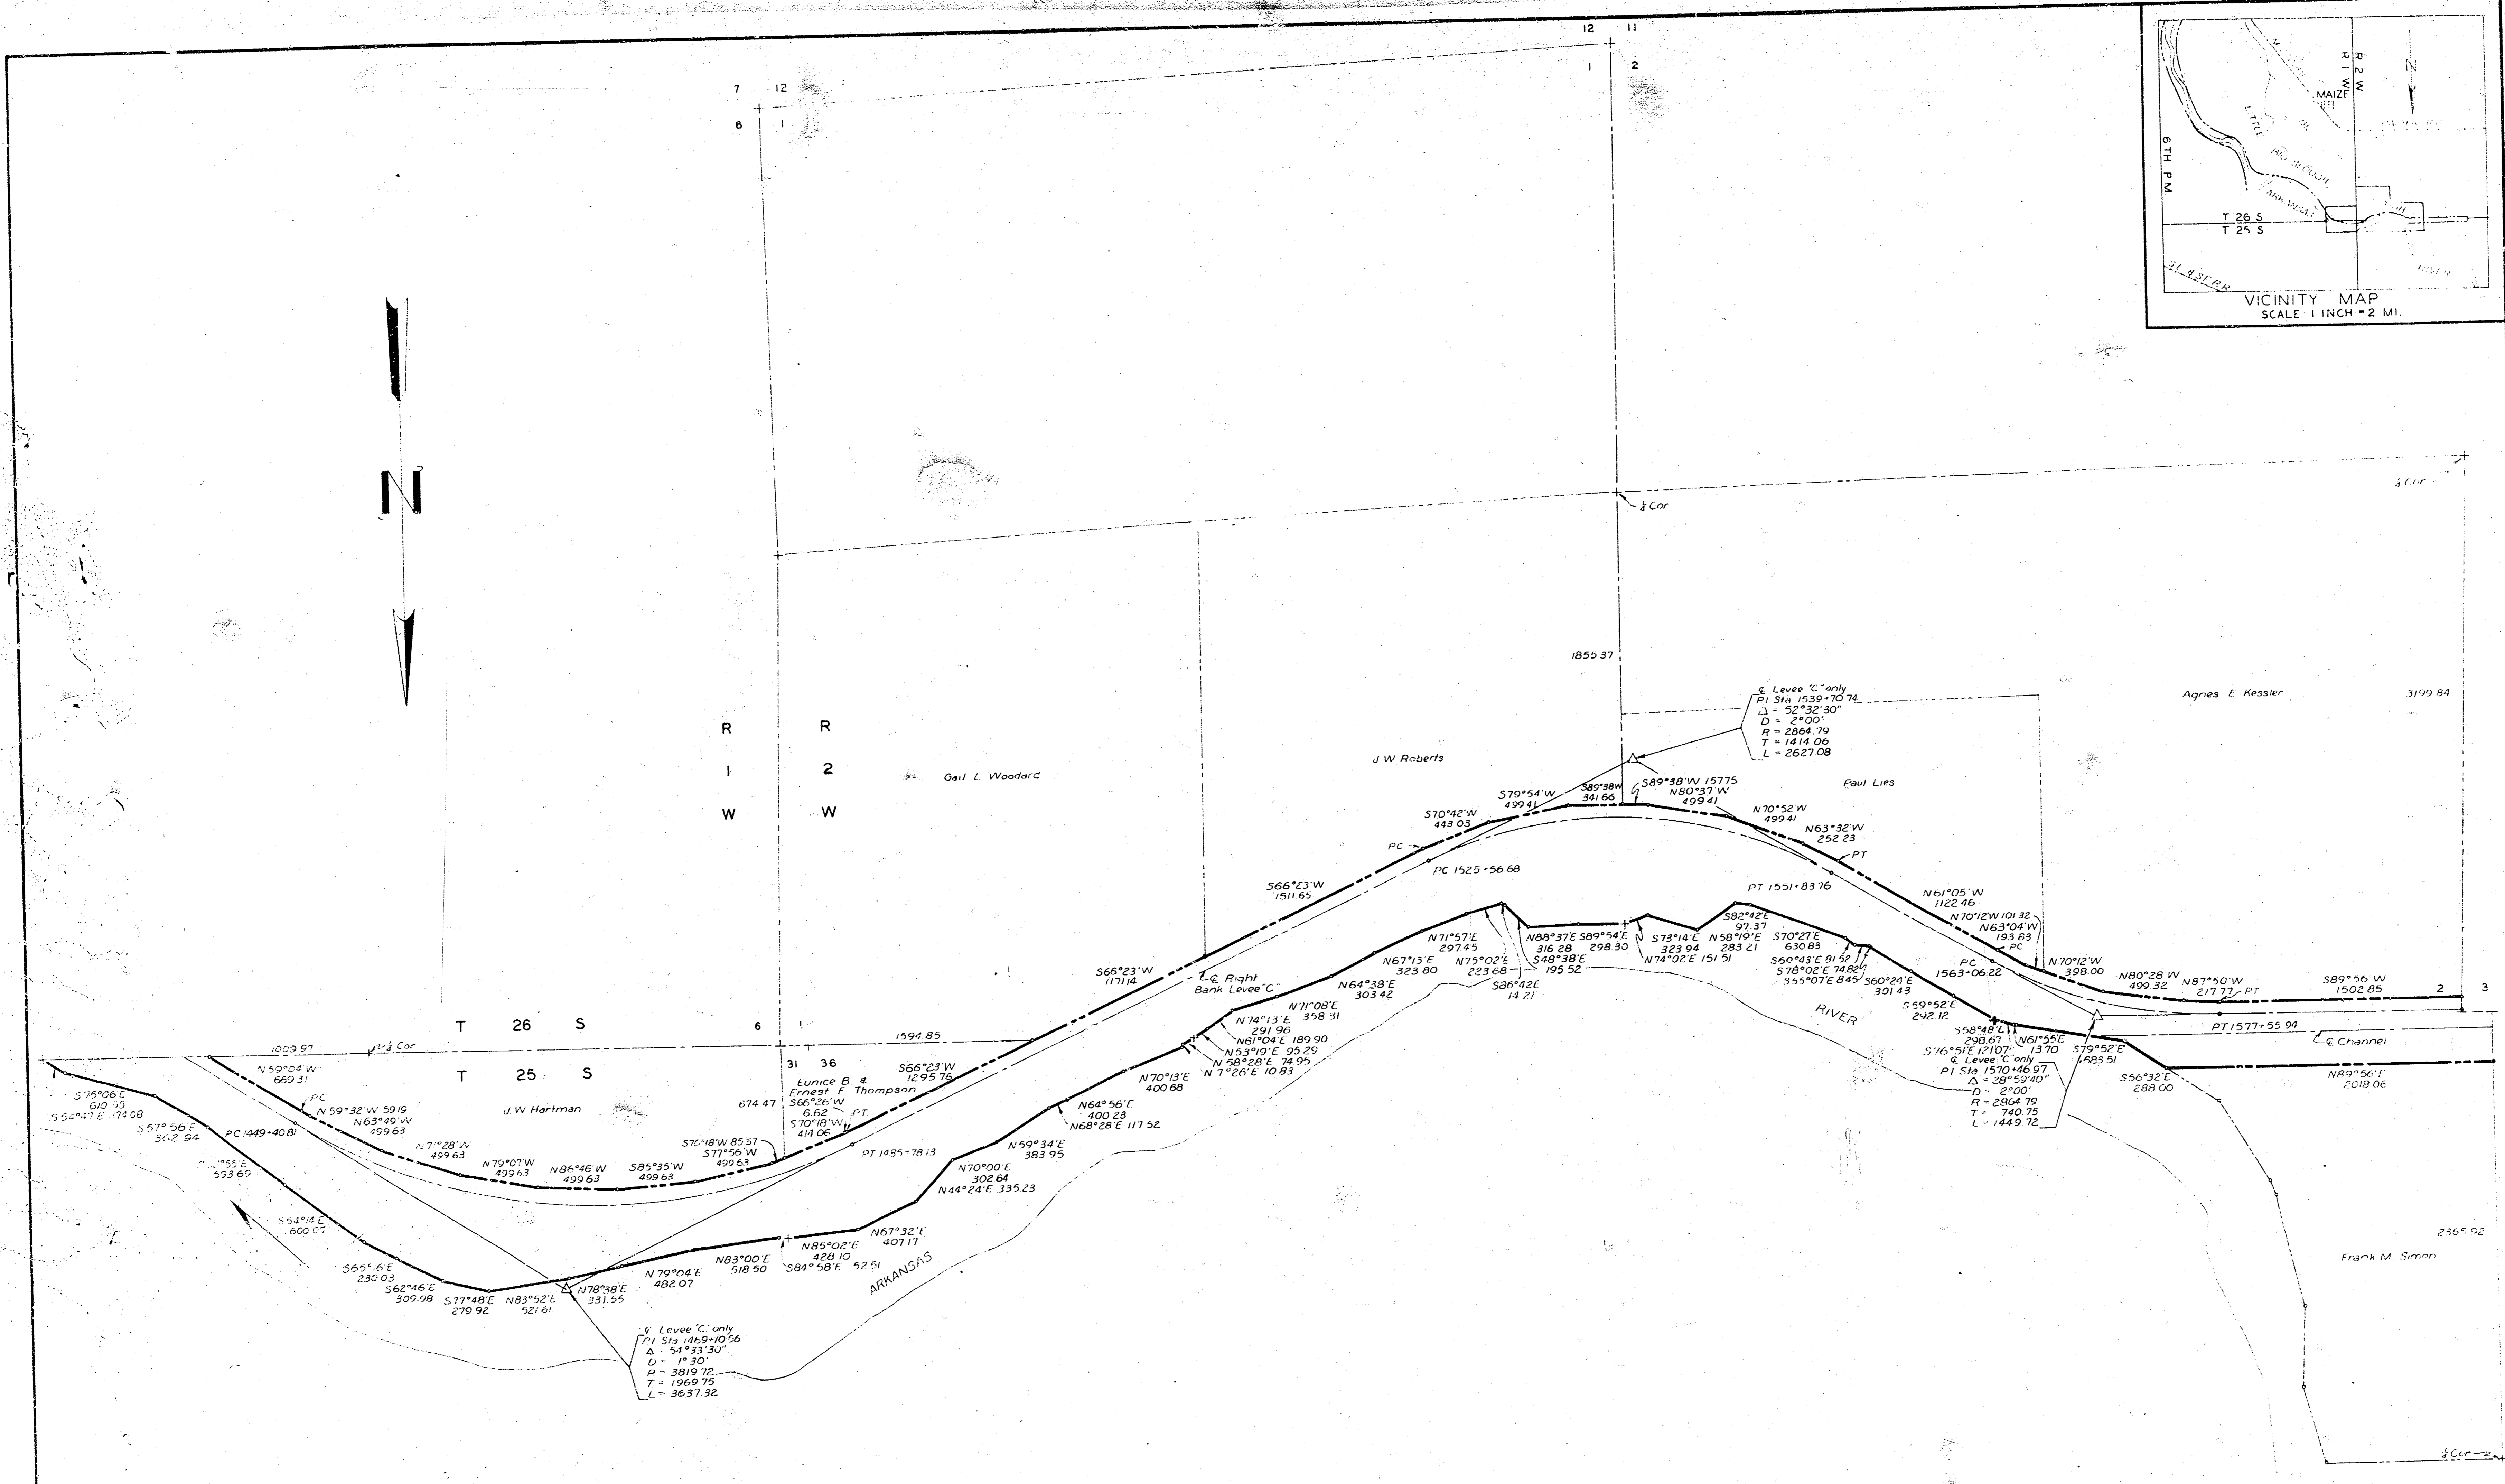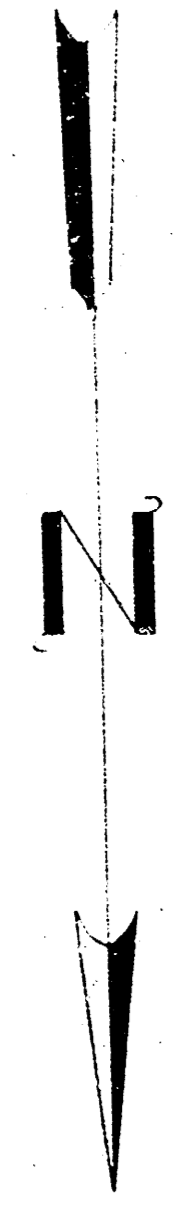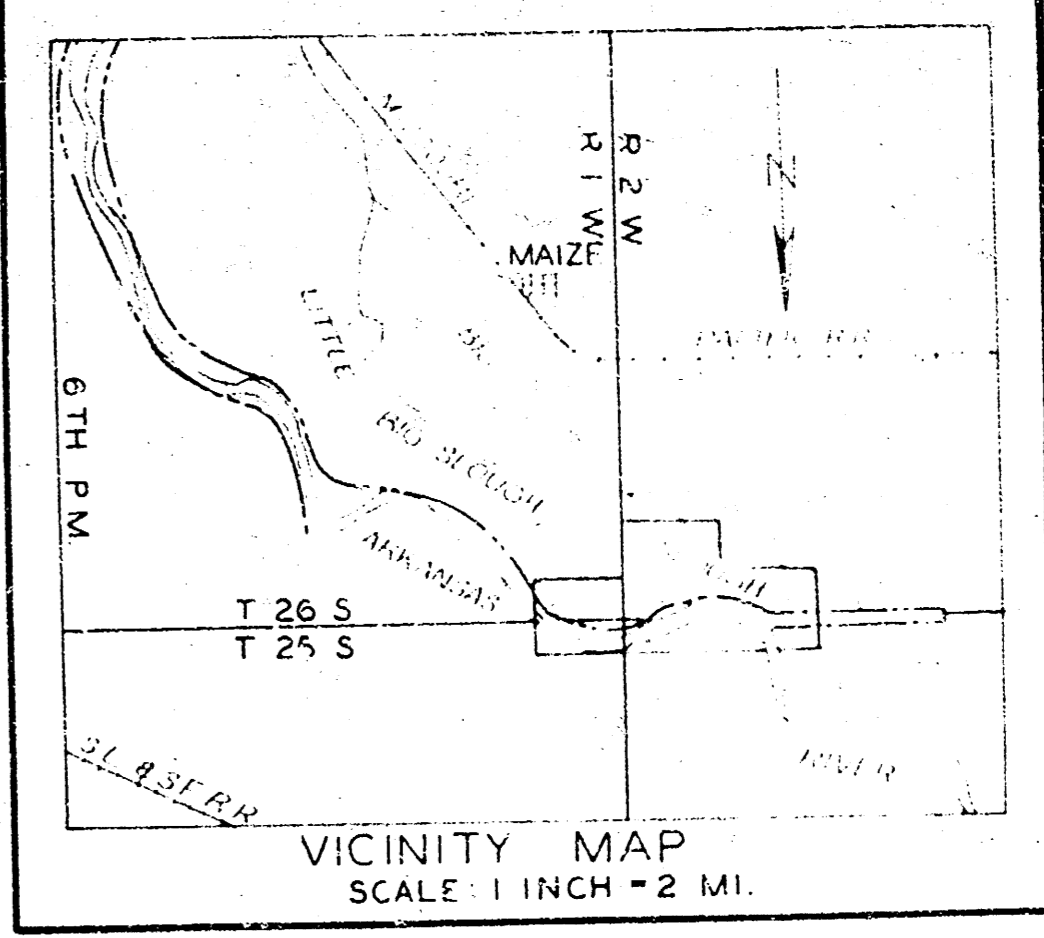




- LEGEND**
- CONCRETE MONUMENTS
  - △ P.I. OF CURVES
  - CENTER LINE OF LEVEES & CHANNEL
  - PROPERTY LINES
  - RIGHT OF WAY LIMITS

ARKANSAS RIVER BASIN  
 WICHITA AND VALLEY CENTER  
 FLOOD CONTROL PROJECT  
 ARKANSAS RIVER LEVEES  
 PLAN

SCALE 1 INCH = 400 FEET  
 CITY-COUNTY ENGINEER OFFICE WICHITA KANSAS  
 SHEET 5 OF 6 SHEETS

APPROVED  
*[Signature]*  
 ENGINEER IN CHARGE

DRAWN J.R.S.  
 TRACED  
 CHECKED

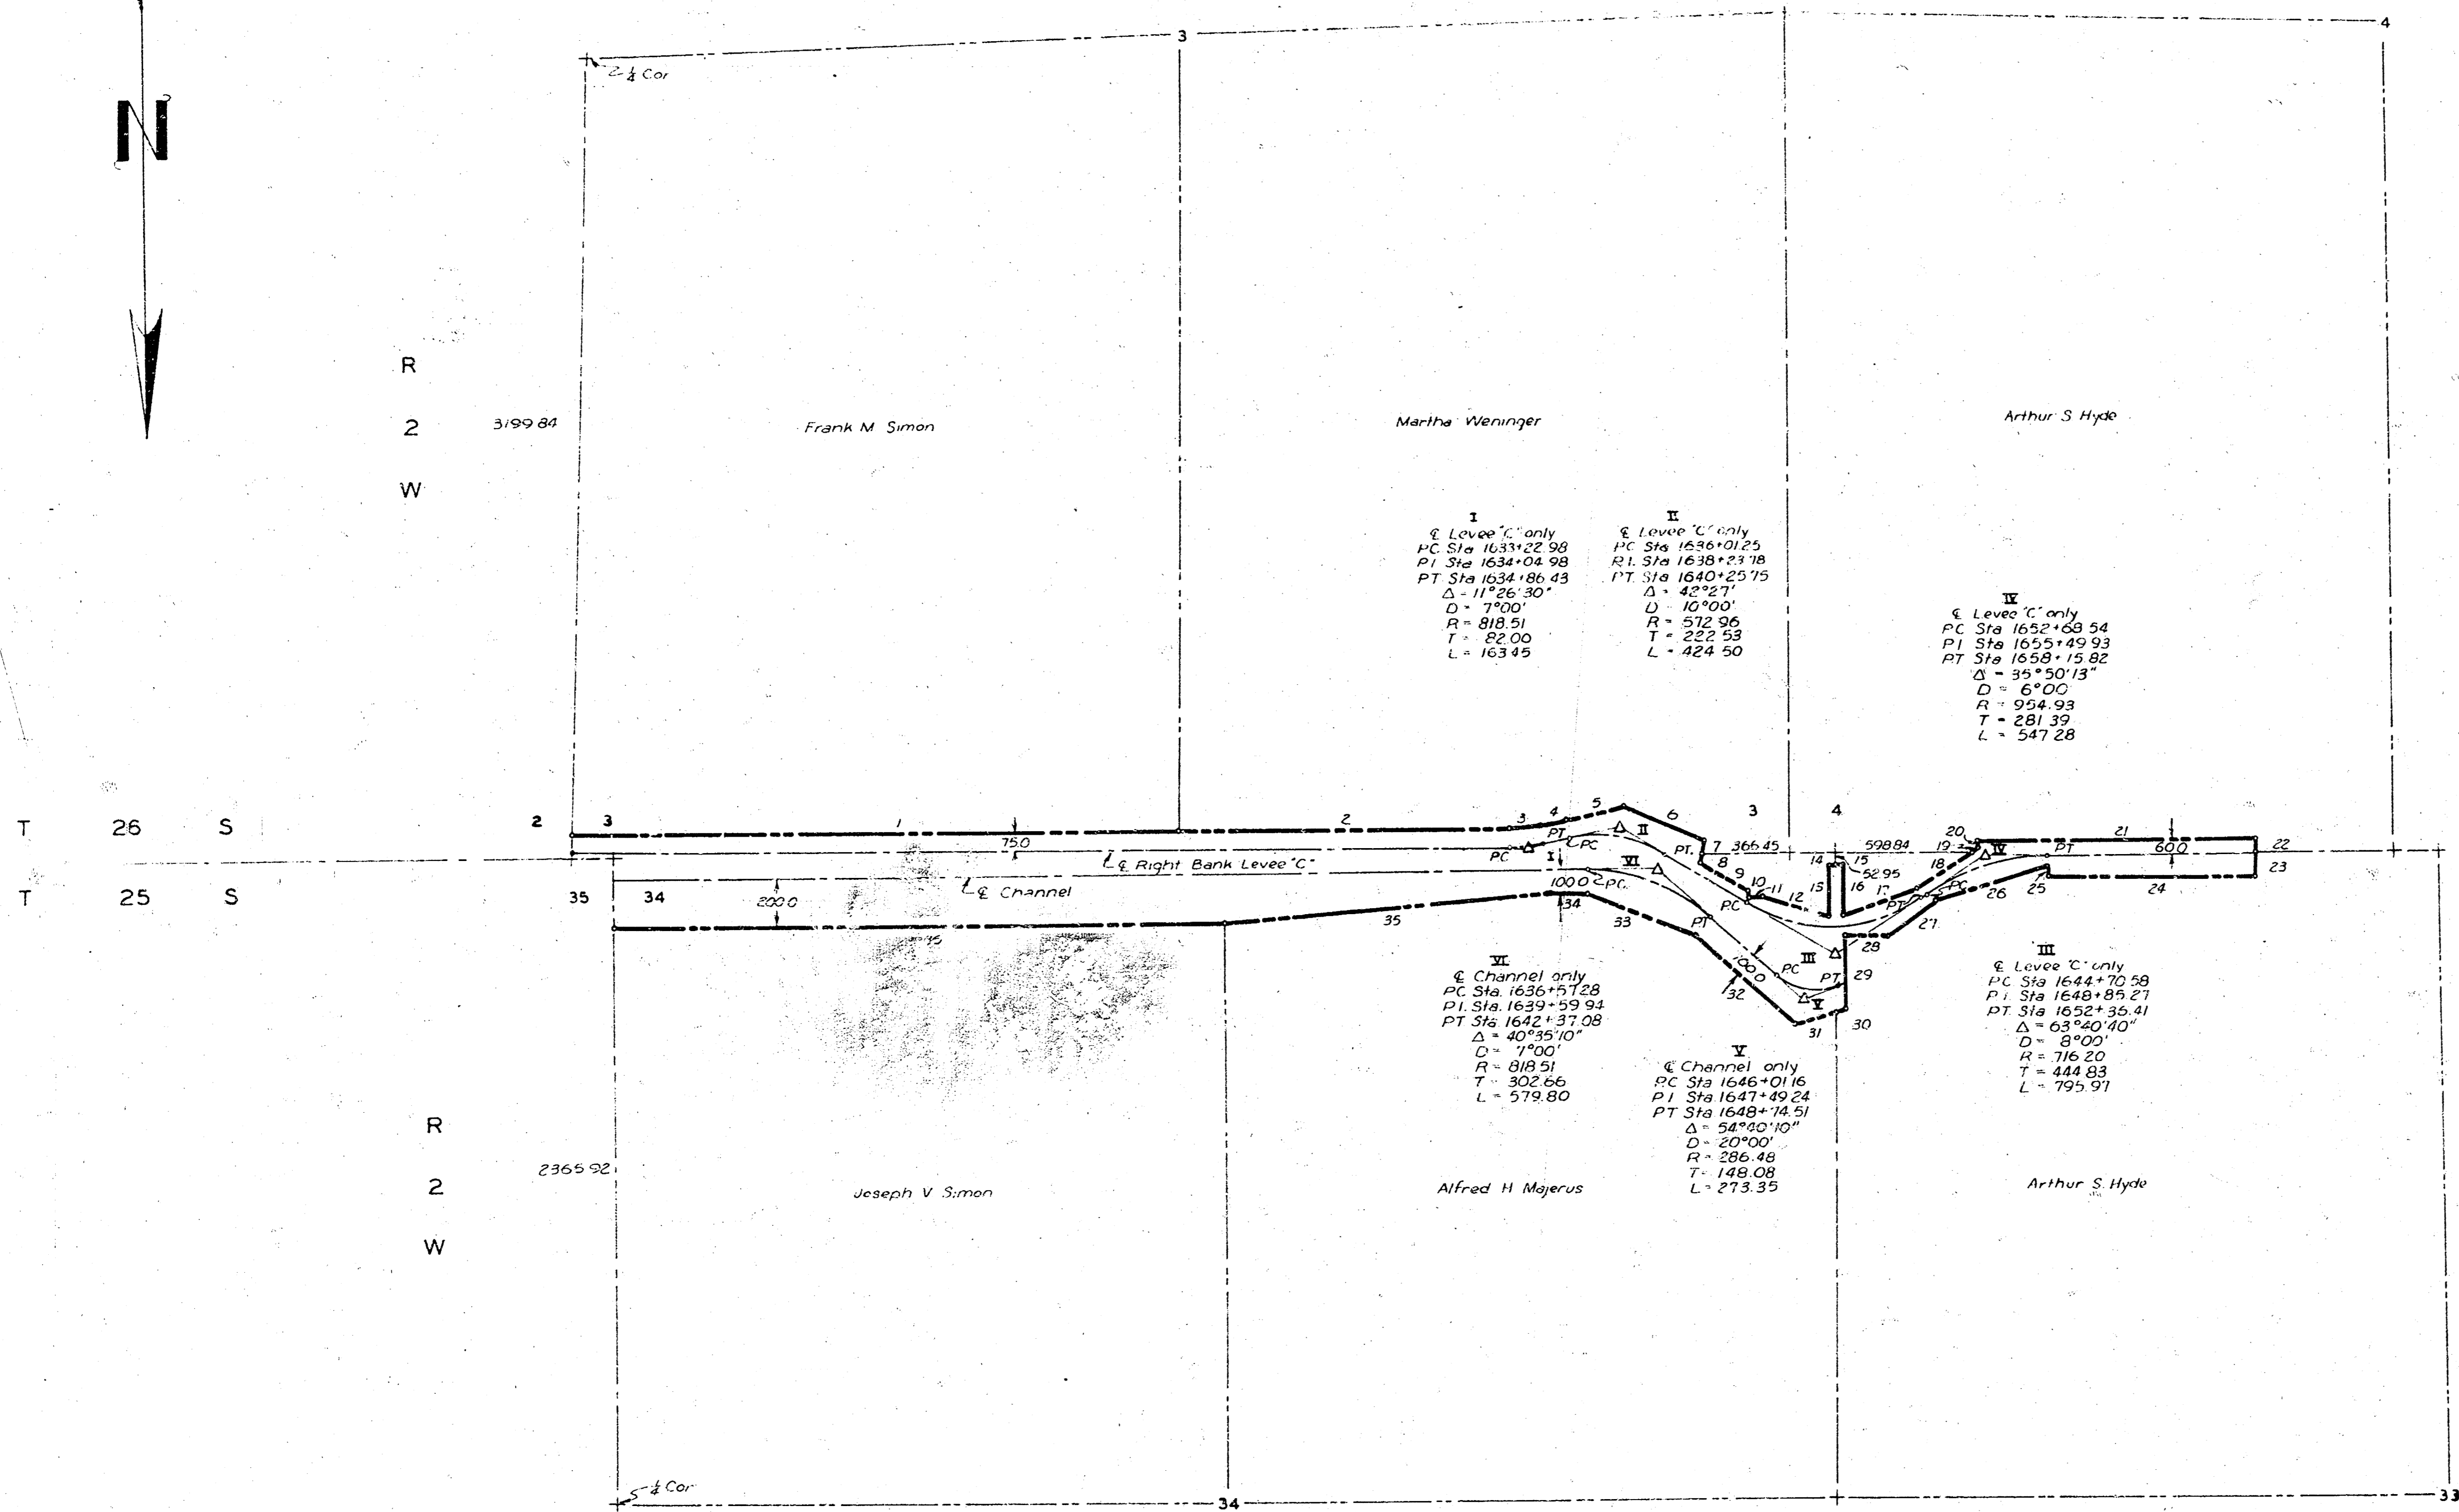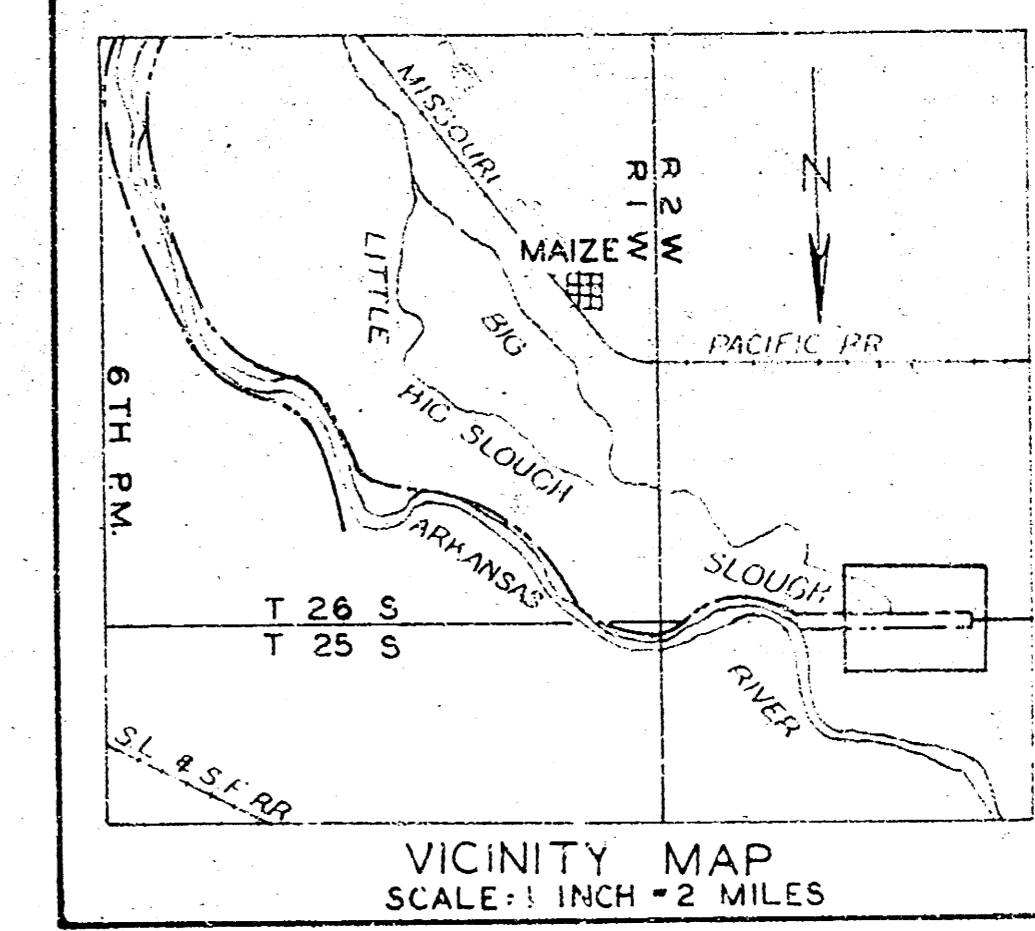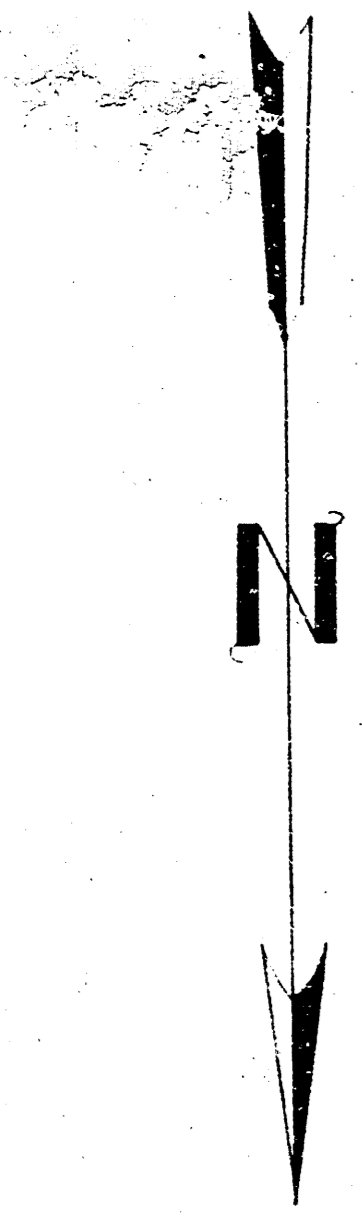

Course	Bearing	Distance
1	S89°56'W	2642.04
2	S90°56'W	1432.15
3	S84°12'W	148.23
4	S78°23'W	174.62
5	S78°52'W	231.65
6	N68°01'W	373.48
7	N 9°44'E	61.80
8	N 9°44'E	38.20
9	N59°04'W	242.81
10	N 0°04'W	21.58
11	S 89°56'W	56.90
12	N73°41'W	201.73
13	S 0°28'W	208.80
14	N 80°32'W	30.00
15	N89°32'W	30.00
16	N 0°28'E	207.06
17	S72°23'W	347.56
18	S77°15'W	285.08
19	S 57°15'W	32.19
20	S 0°06'W	24.40
21	N89°56'W	1217.07
22	N 0°06'E	43.04
23	N 0°06'E	105.56
24	S89°56'E	917.07
25	S 0°06'W	40.00
26	N73°40'E	511.43
27	N 89°32'E	256.99
28	S89°32'E	191.52
29	N 0°28'E	302.12
30	N75°51'E	31.00
31	N 75°51'E	183.76
32	S 65°27'E	563.96
33	S 65°27'E	498.39
34	N89°56'E	152.30
35	N85°53'E	1425.41
36	N89°56'E	2649.52

- LEGEND**
- CONCRETE MONUMENTS
  - △ P.I. OF CURVE
  - CENTER LINE OF LEVEES & CHANNEL
  - PROPERTY LINES
  - RIGHT OF WAY LIMITS

ARKANSAS RIVER BASIN  
 WICHITA AND VALLEY CENTER  
 FLOOD CONTROL PROJECT  
 ARKANSAS RIVER LEVEES  
 PLAN

SCALE: 1 INCH = 400 FEET  
 CITY-COUNTY ENGINEER OFFICE, WICHITA, KANSAS  
 SHEET 6 OF 6 SHEETS

APPROVED  
*[Signature]*  
 ENGINEER IN CHARGE

DRAWN BY RS  
 TRACED  
 CHECKED