



Excavation		Compacted Fill	
Property	CY	Property	CY
+10%	386.5	+0%	79.5
	38.7		8.0
Total	425.2	Total	87.5

Note: Remove and Refurbish pavement as shown

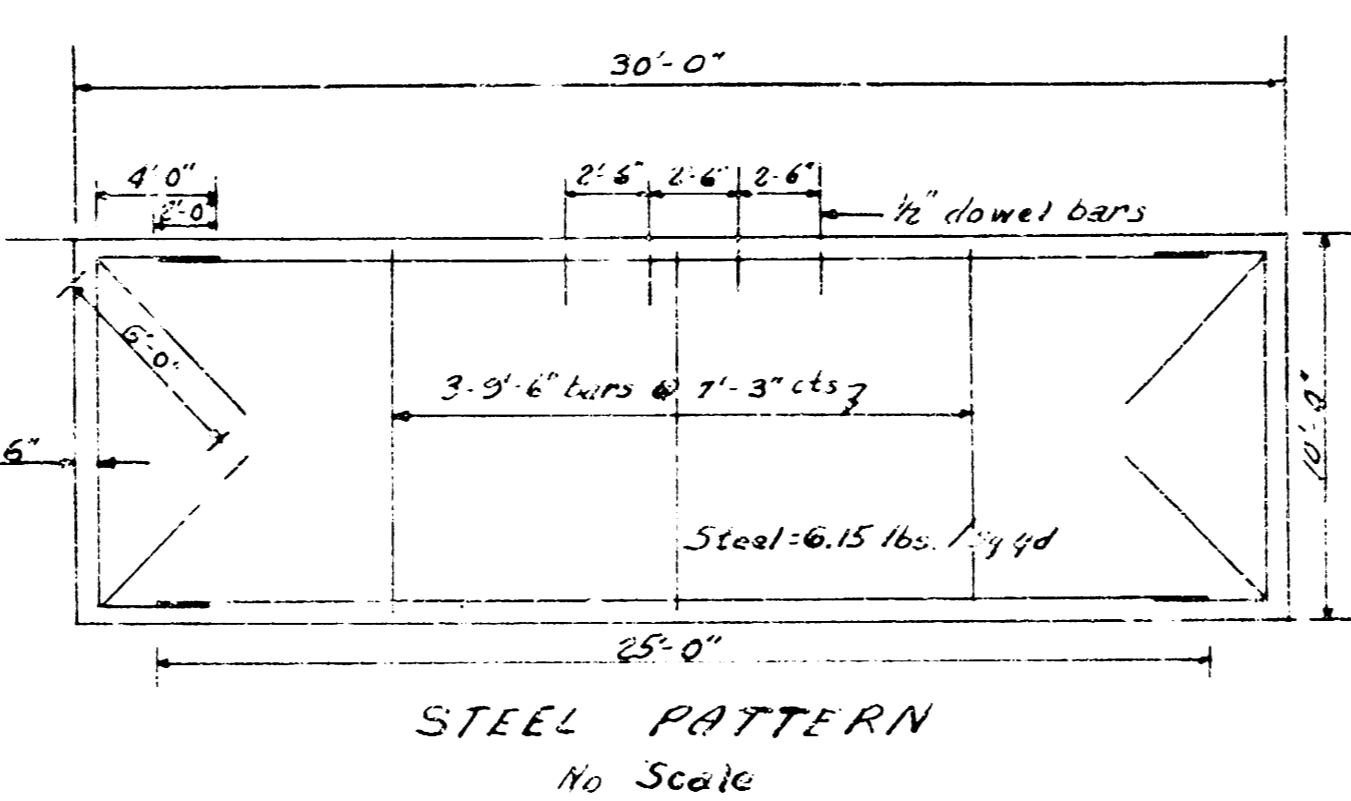

Note: All Rebar Steel to be #6.15 lbs. / yd. except dowel bars.

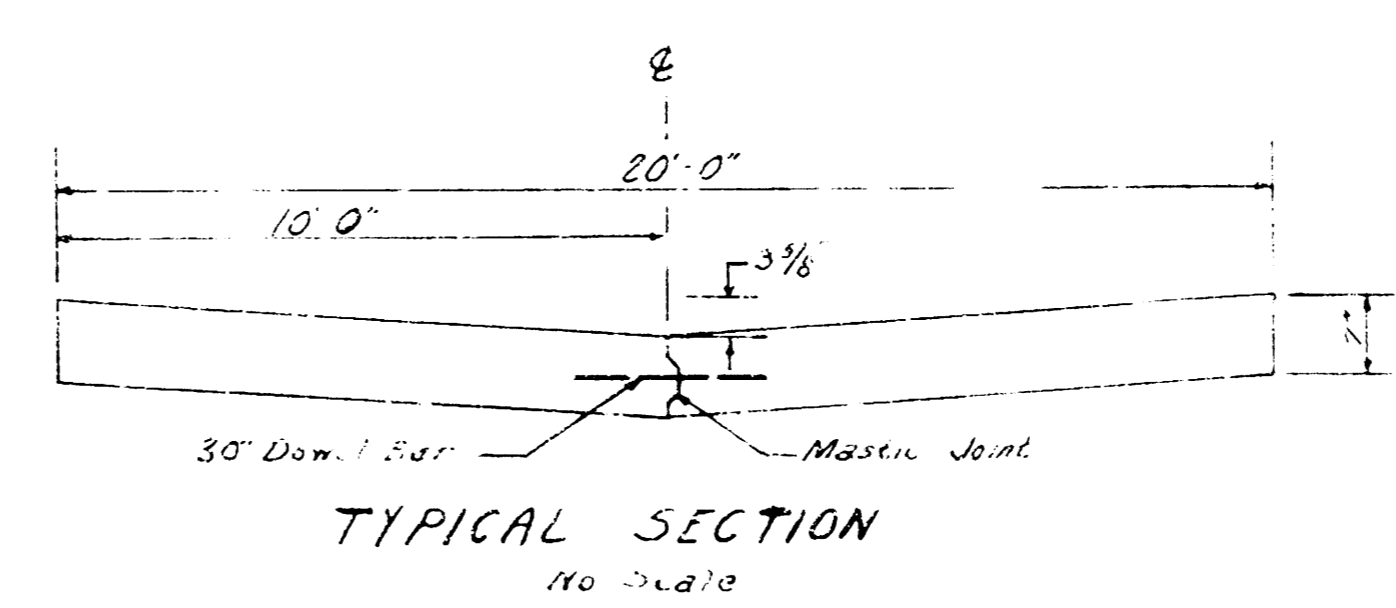

ALLEY S. of CENTRAL
EL. Woodlawn Blvd to EL Reserve
A Blk A Cresthill Manor Addn.
20' - 7" Conc. Pavement
BESMITH CITY ENGINEER
CITY OF WICHITA, KANSAS
Date ... Project No. 613-3