
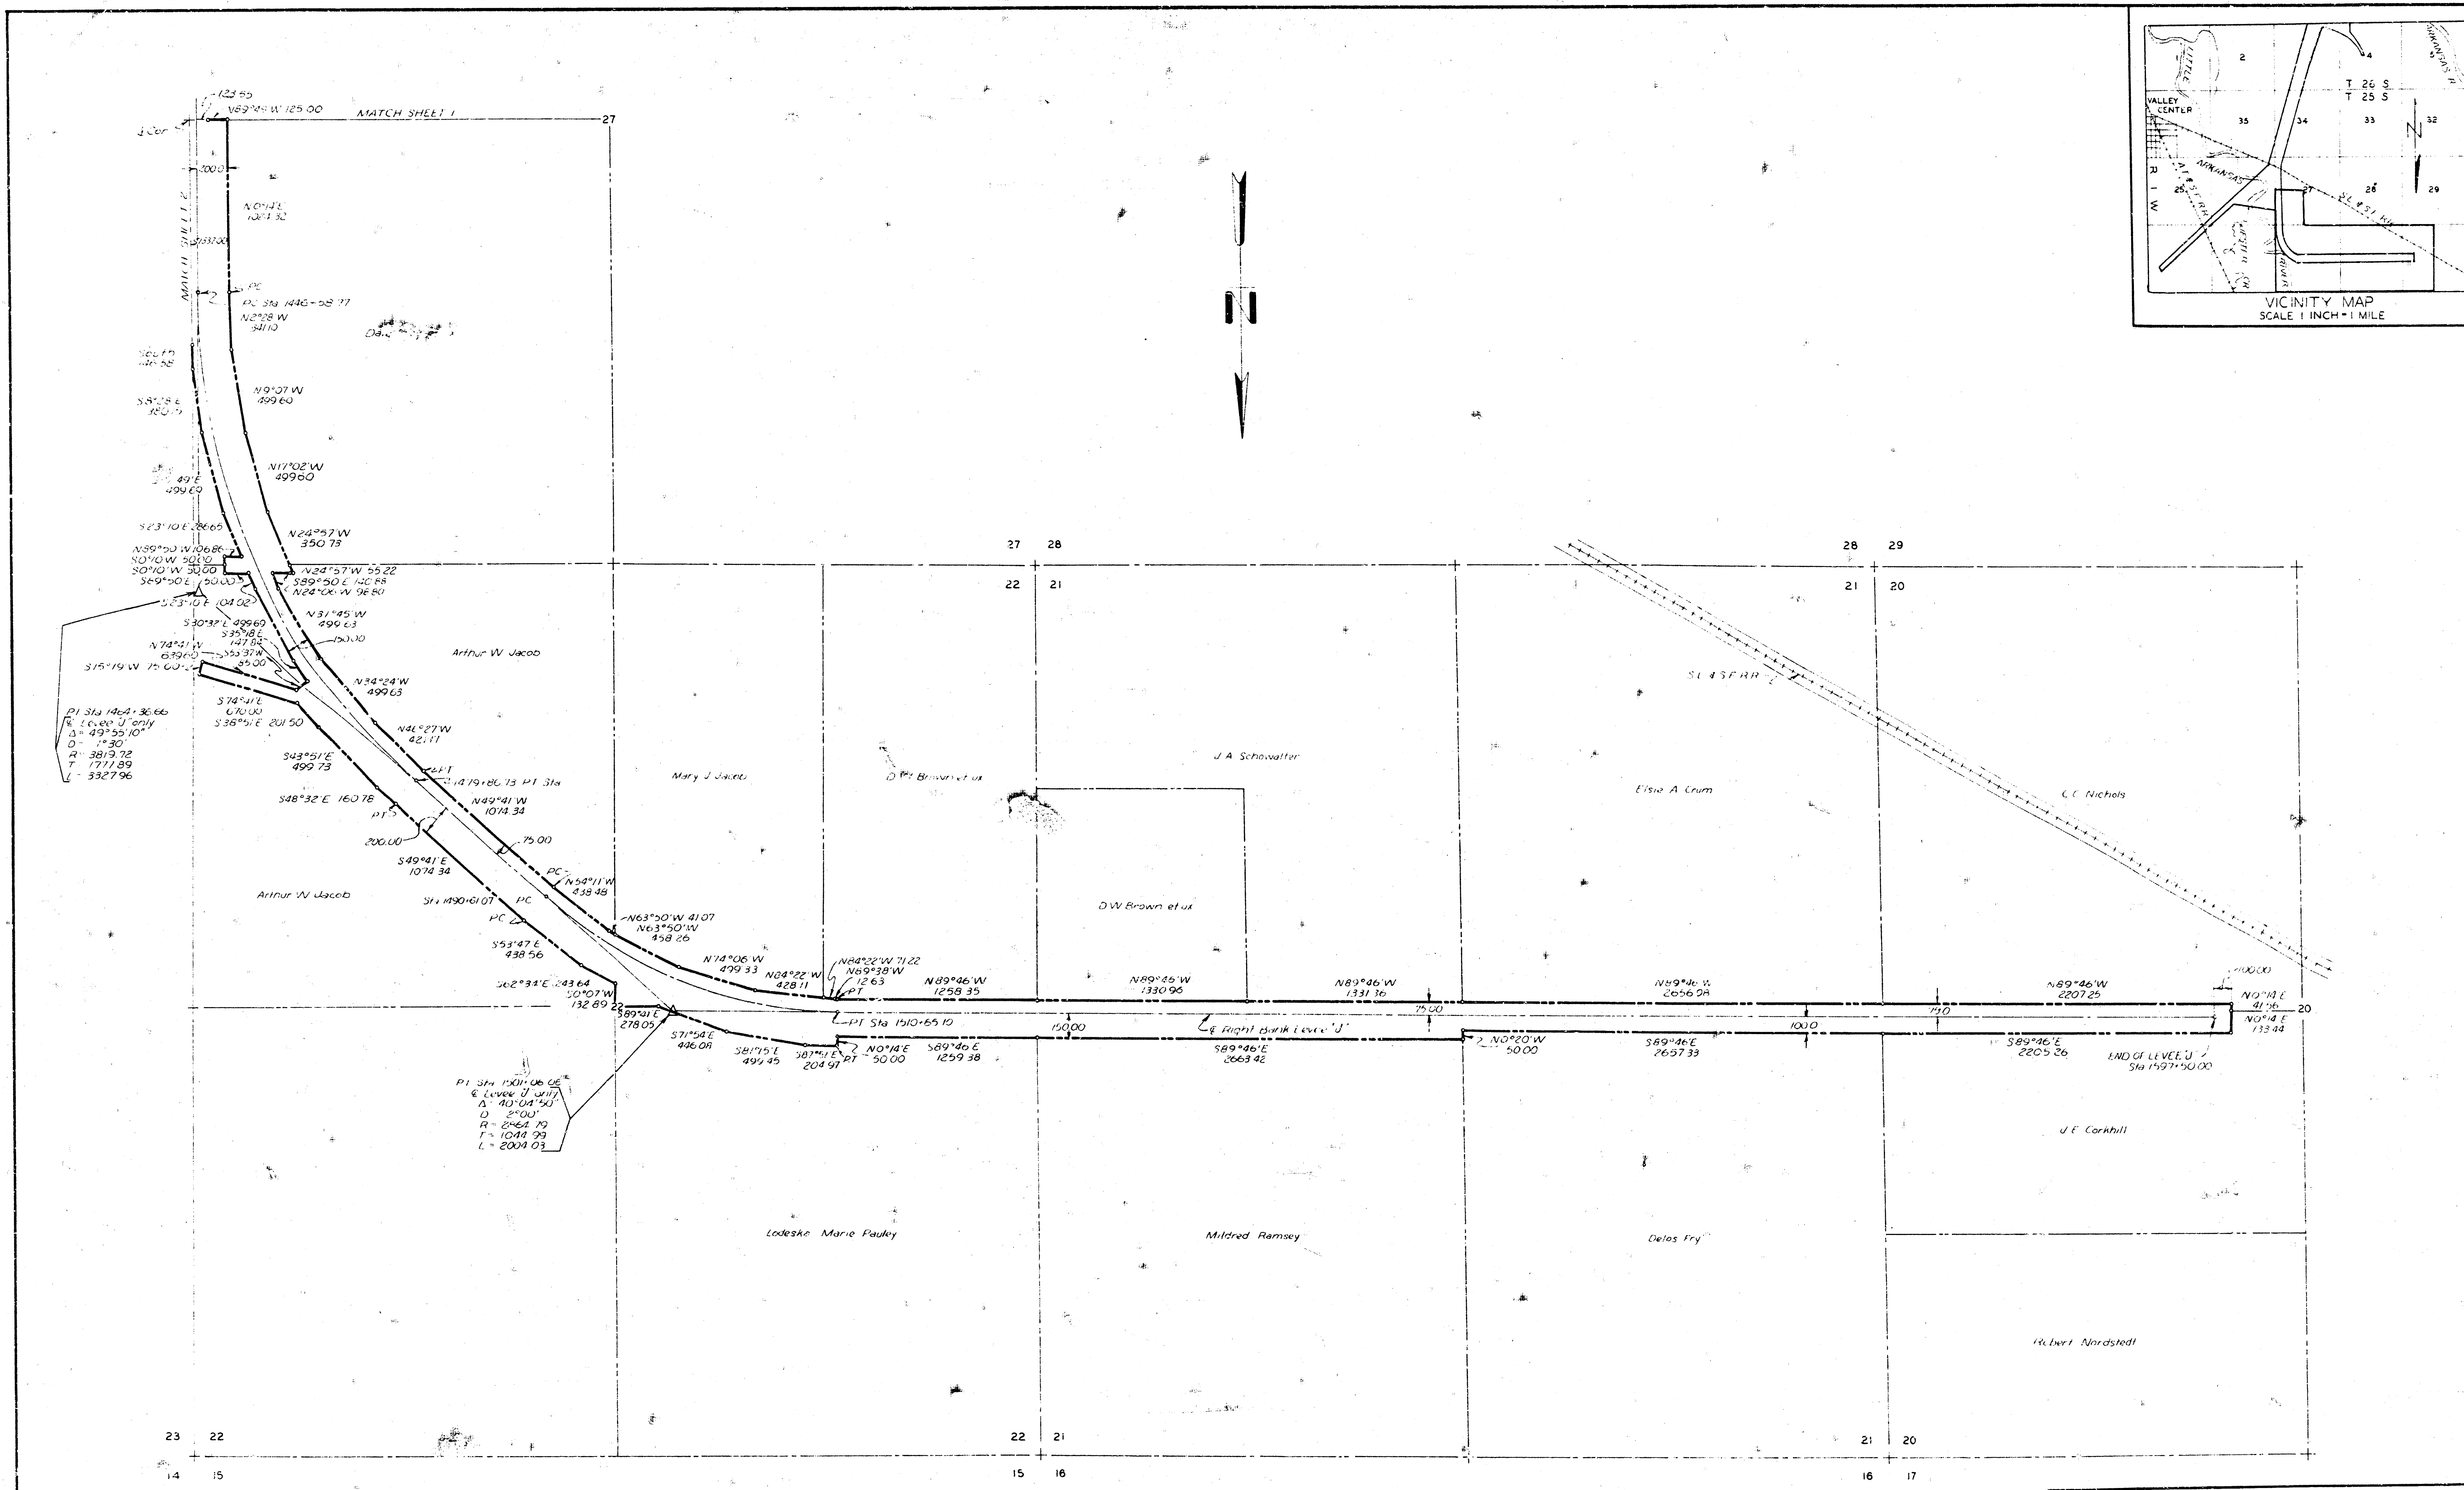


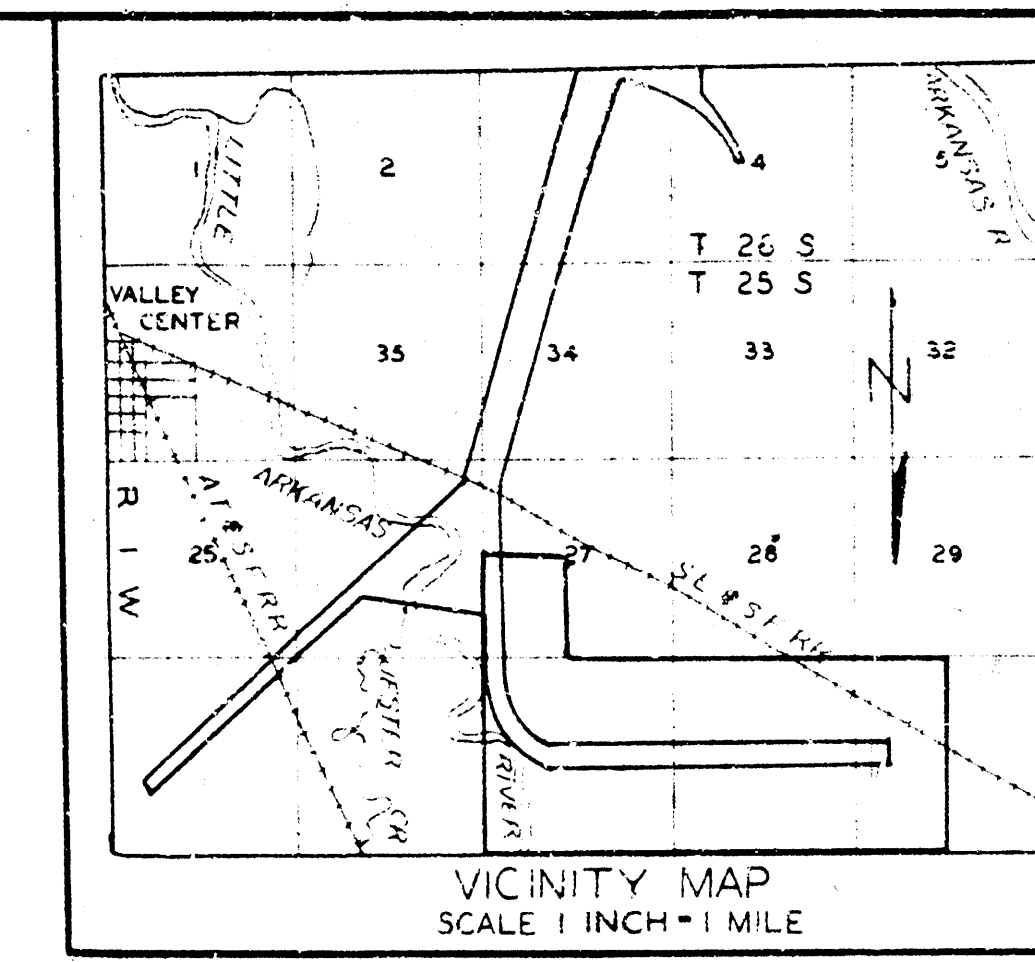

- LEGEND**
- CONCRETE MONUMENTS
 - △ P.I. OF CURVES
 - CENTER LINE OF CHANNEL & LEVEE
 - PROPERTY LINE
 - RIGHT OF WAY LIMITS

ARKANSAS RIVER BASIN
WICHITA AND VALLEY CENTER
FLOOD CONTROL PROJECT
LITTLE ARKANSAS
RIVER FLOODWAY
PLAN

SCALE 1 INCH = 400 FEET

SHEET 3 OF 3 SHEETS

APPROVED: *[Signature]*

DRAWN BY: *[Signature]*