

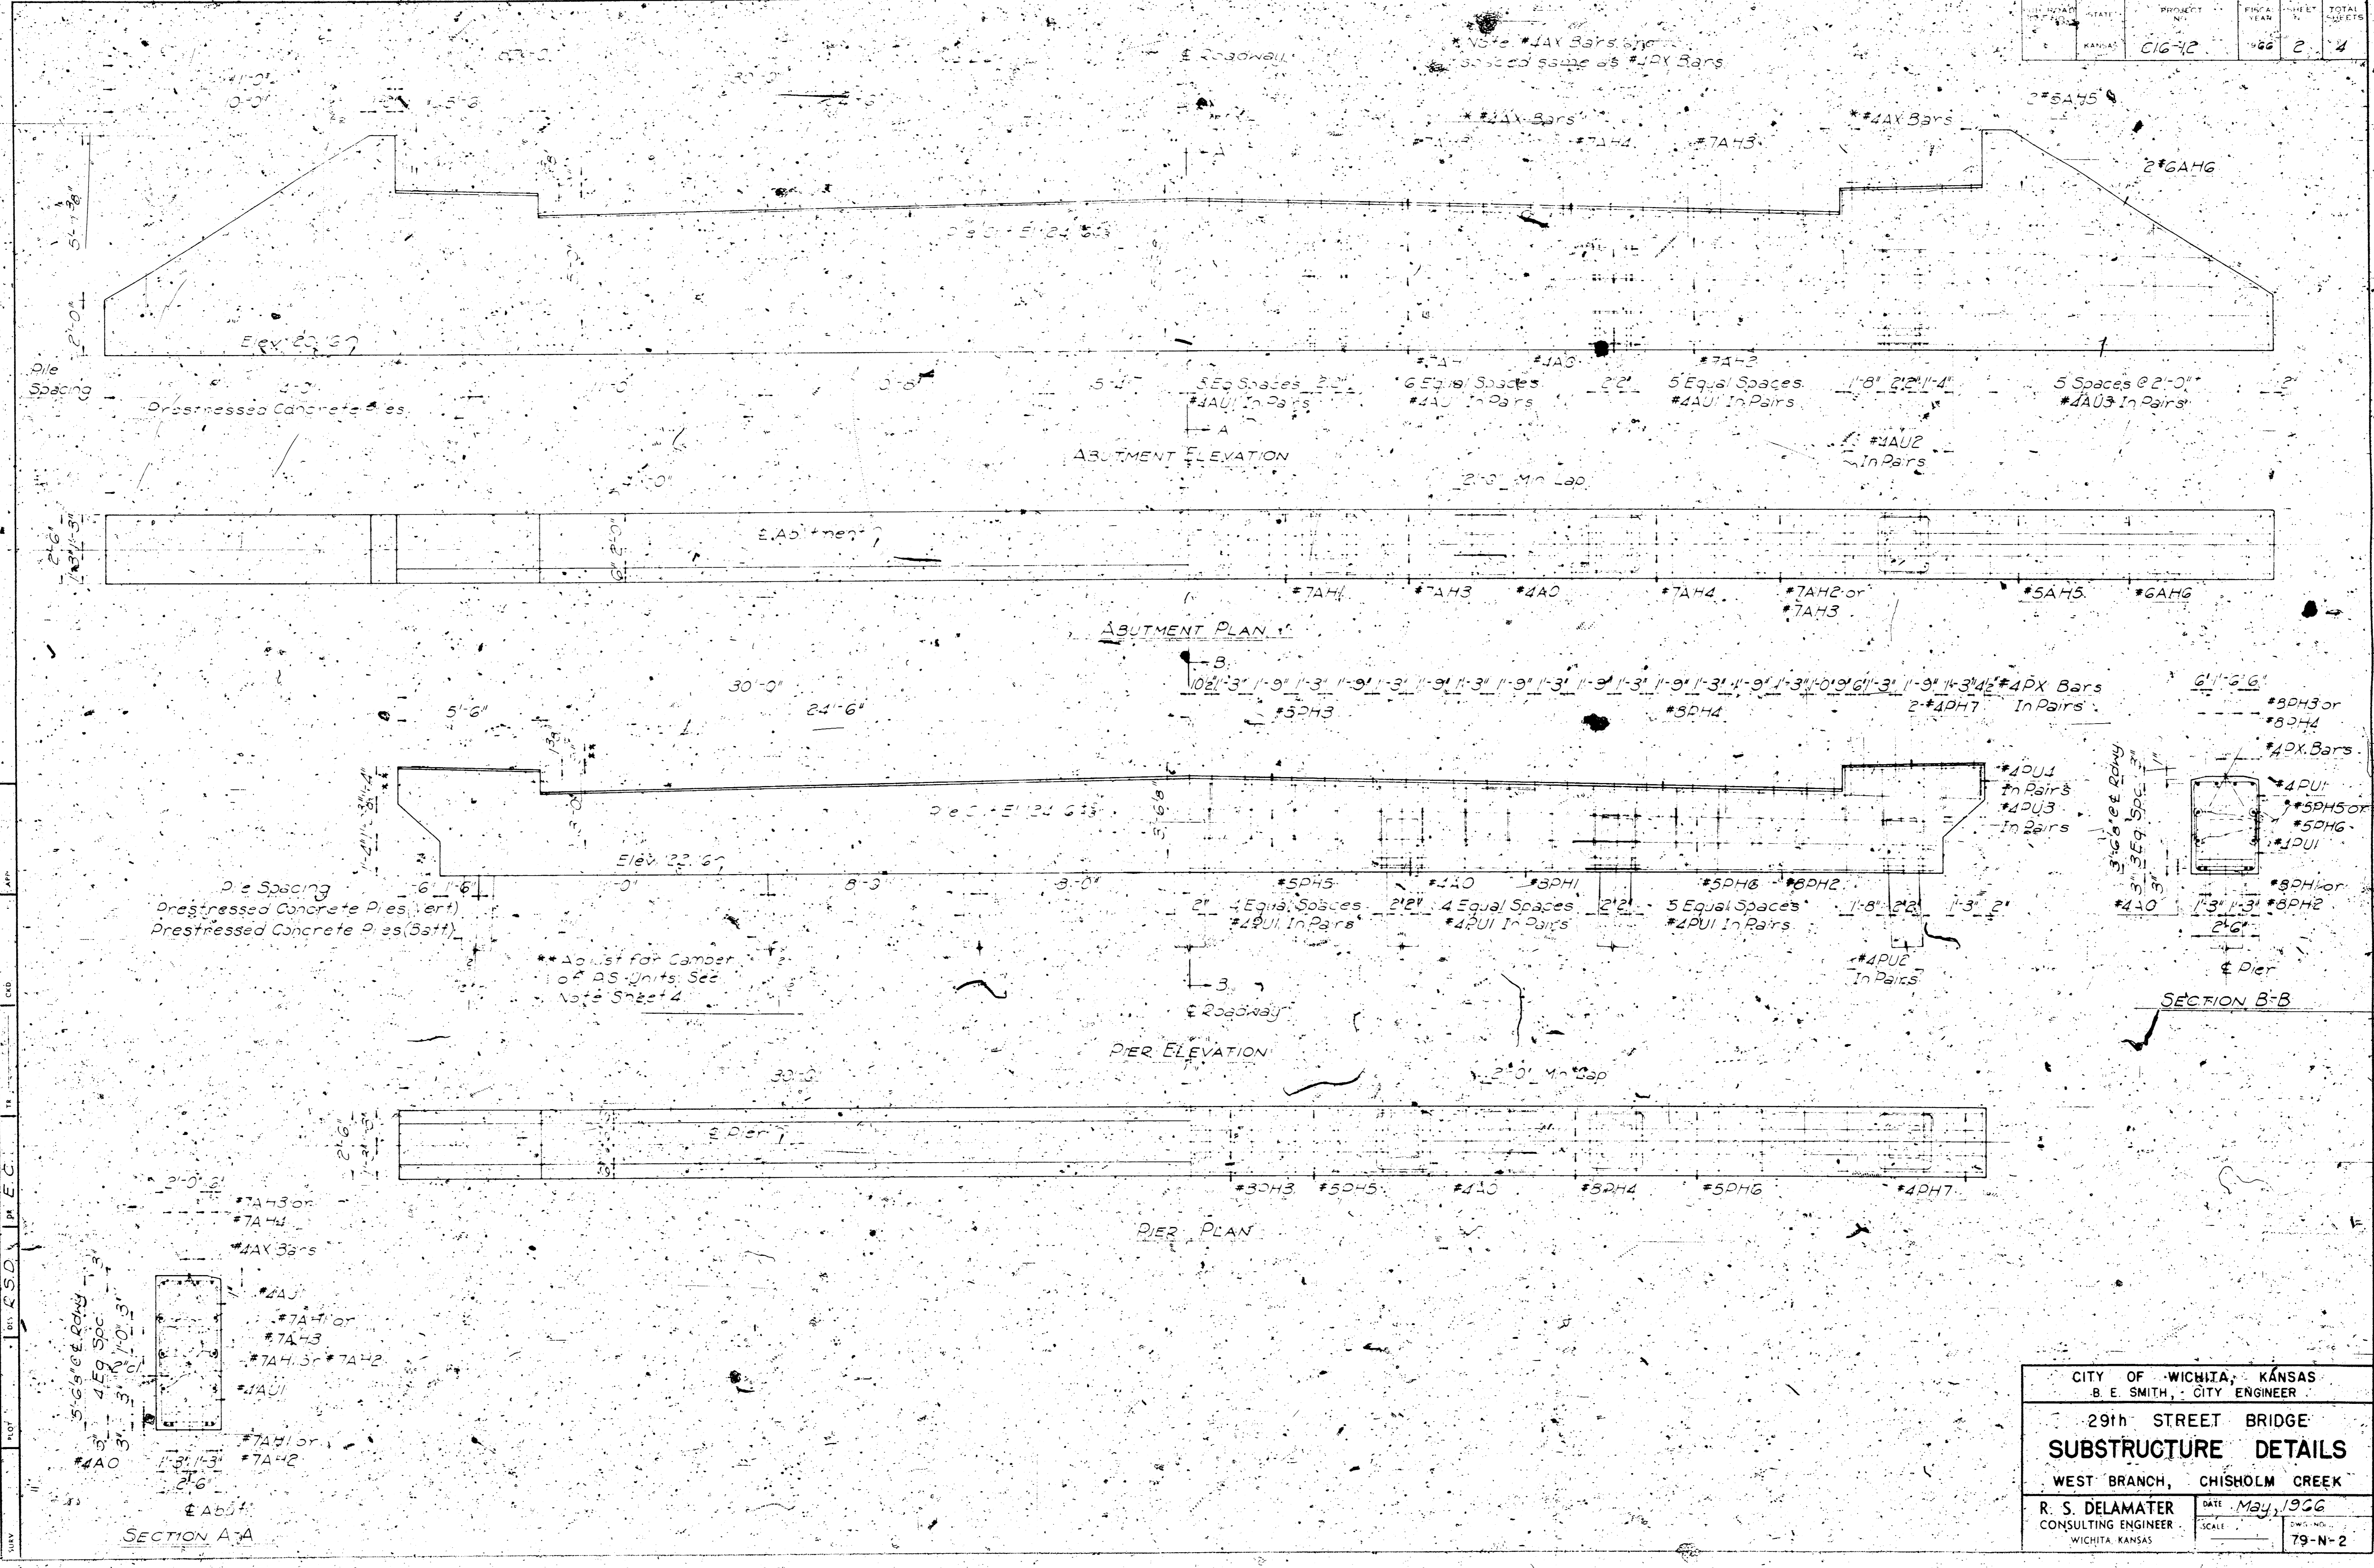
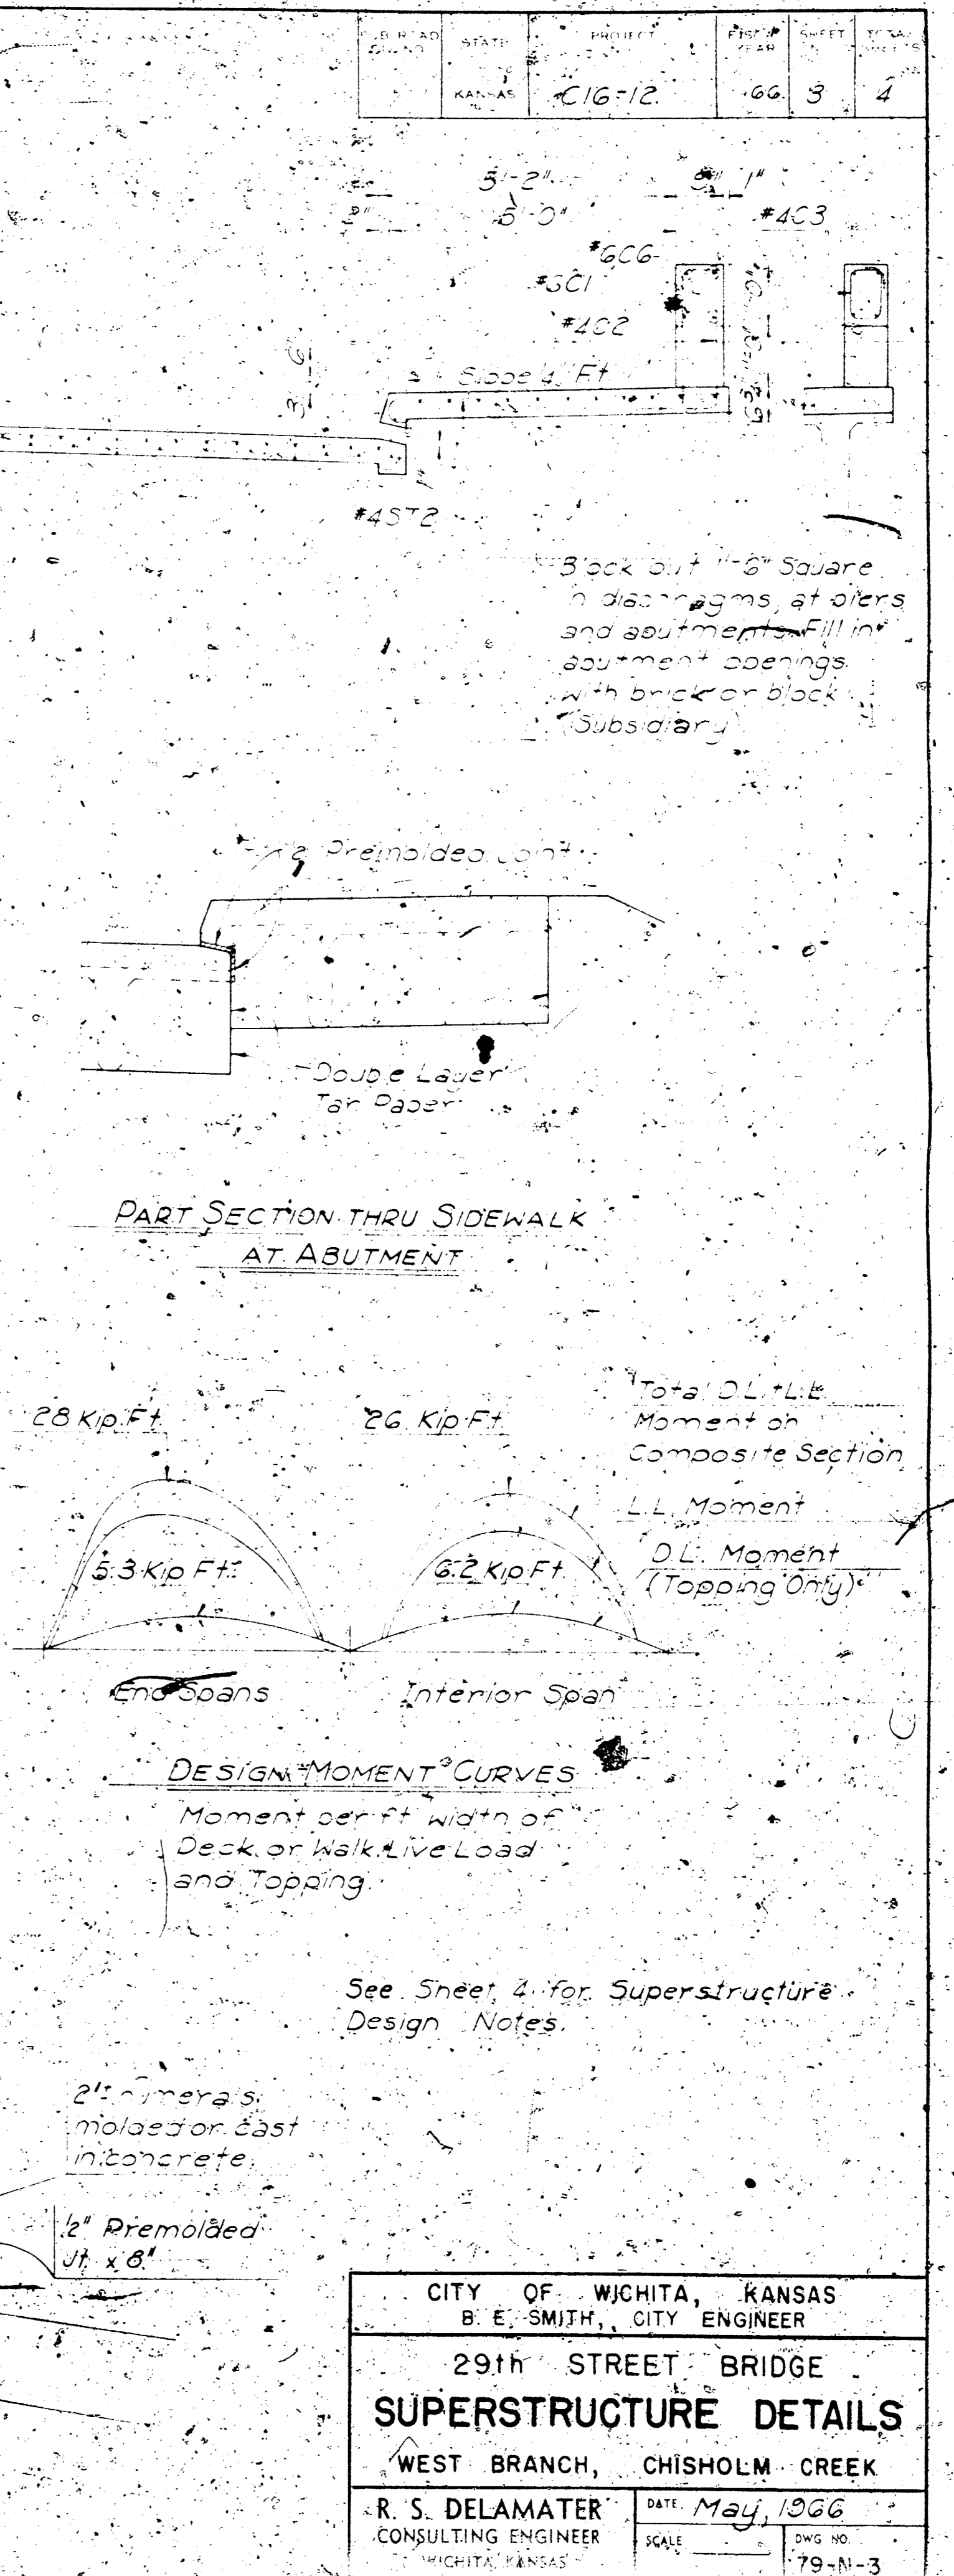


NO.	DATE	PROJECT	SCALE	SHEET	TOTAL SHEETS
1		C1642		2	4

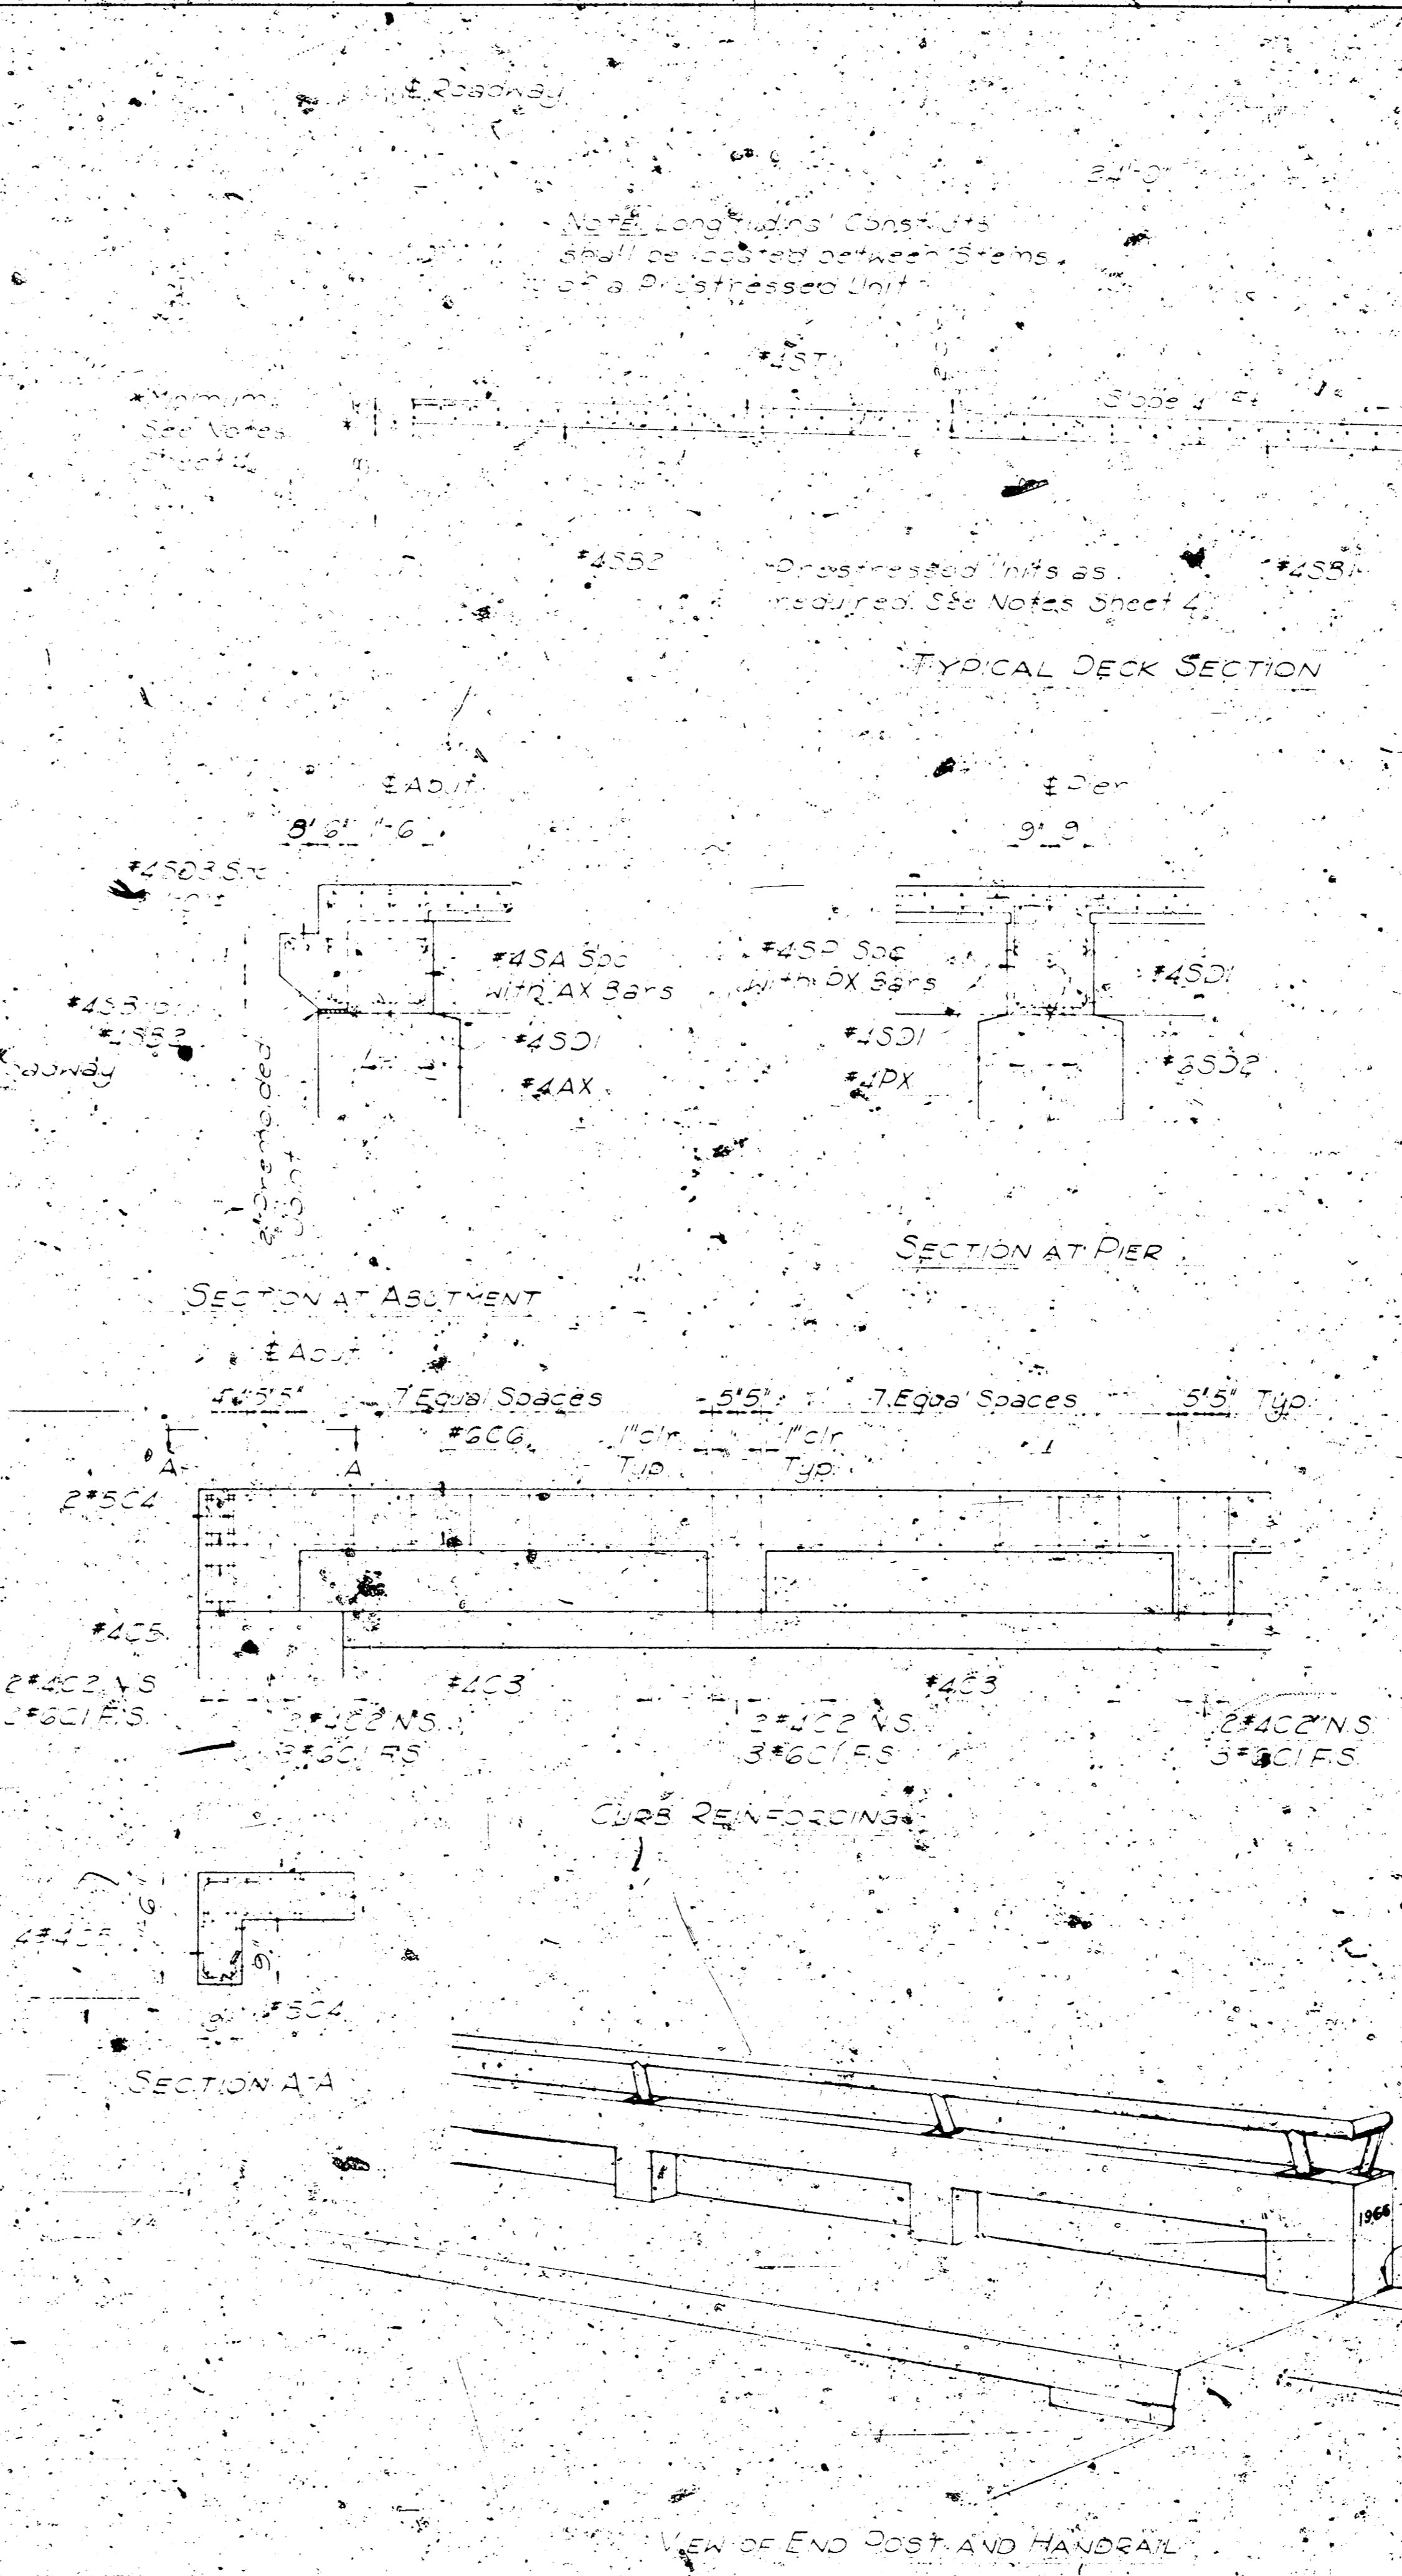

CITY OF WICHITA, KANSAS
 B. E. SMITH, CITY ENGINEER
 29th STREET BRIDGE
 SUBSTRUCTURE DETAILS
 WEST BRANCH, CHISHOLM CREEK
 R. S. DELAMATER, CONSULTING ENGINEER
 DATE: May, 1926
 WICHITA, KANSAS
 79-N-2

PROJECT	DATE	NO.	REV.	BY
C16-12	66	3	4	

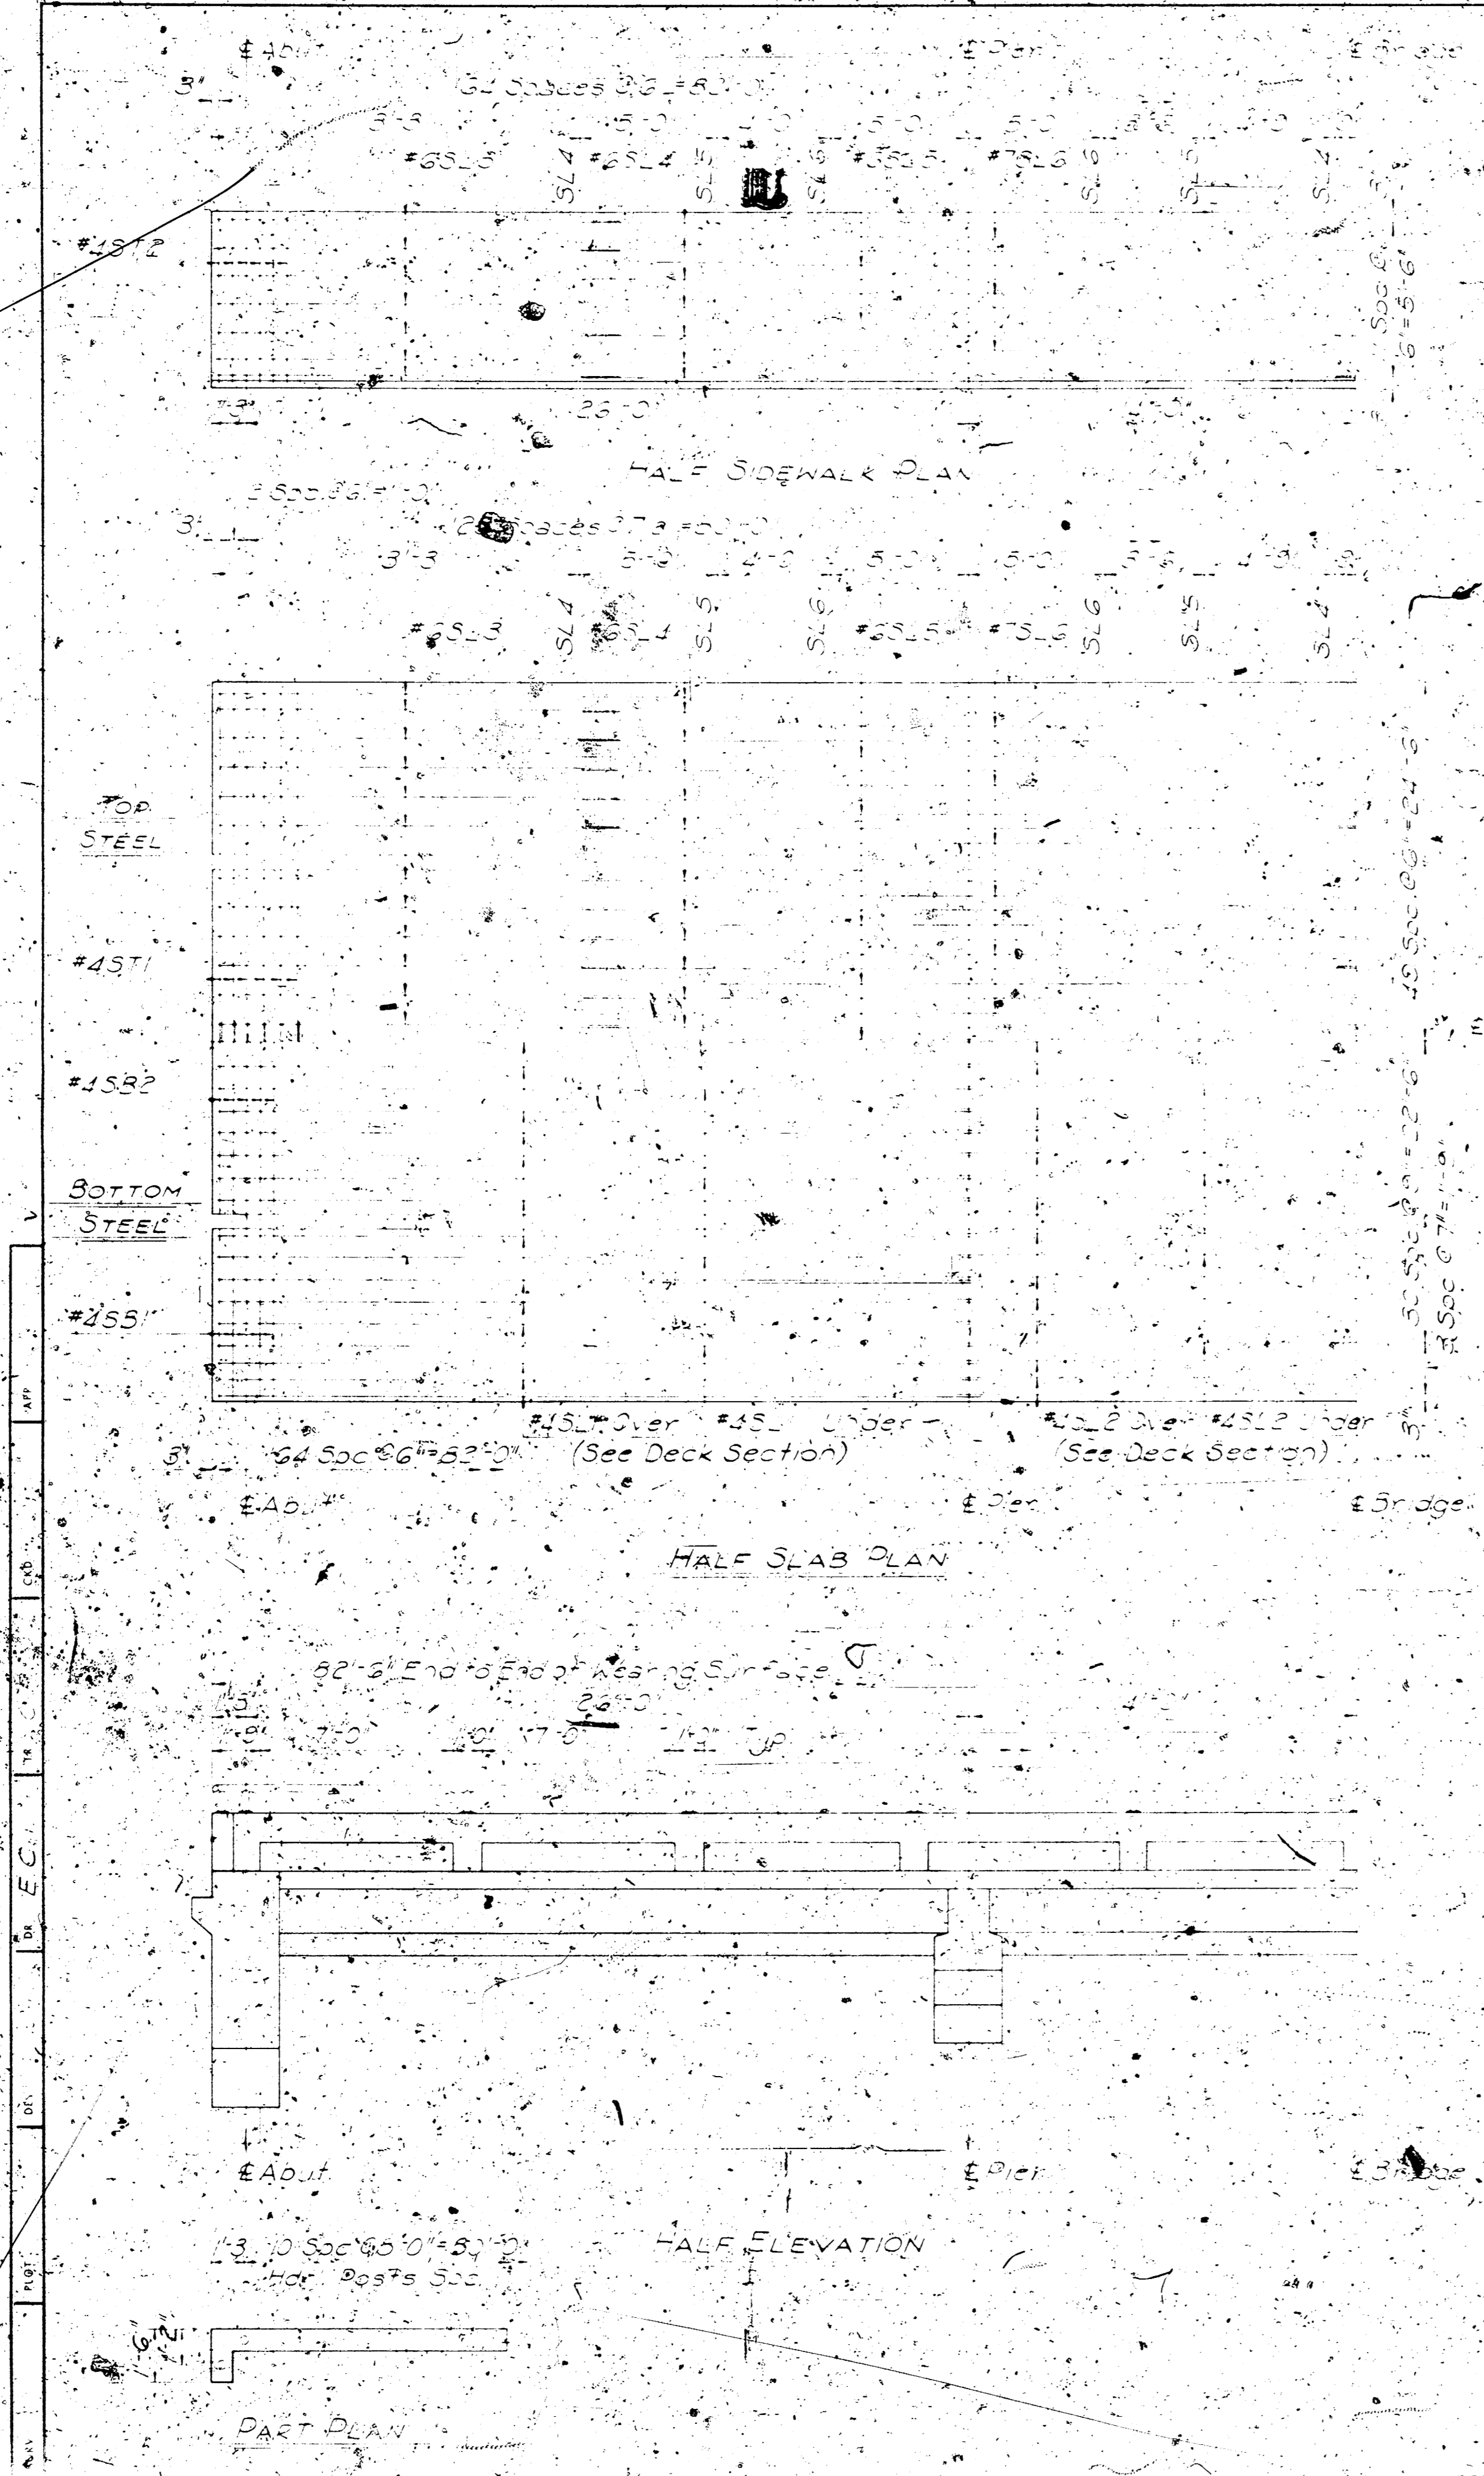

CITY OF WICHITA, KANSAS
 B. E. SMITH, CITY ENGINEER
 29TH STREET BRIDGE
 SUPERSTRUCTURE DETAILS
 WEST BRANCH, CHISHOLM CREEK
 R. S. DELAMATER
 CONSULTING ENGINEER
 DATE: May 1966
 SHEET NO. 79-N-3

