



ASSENTAS RIVER

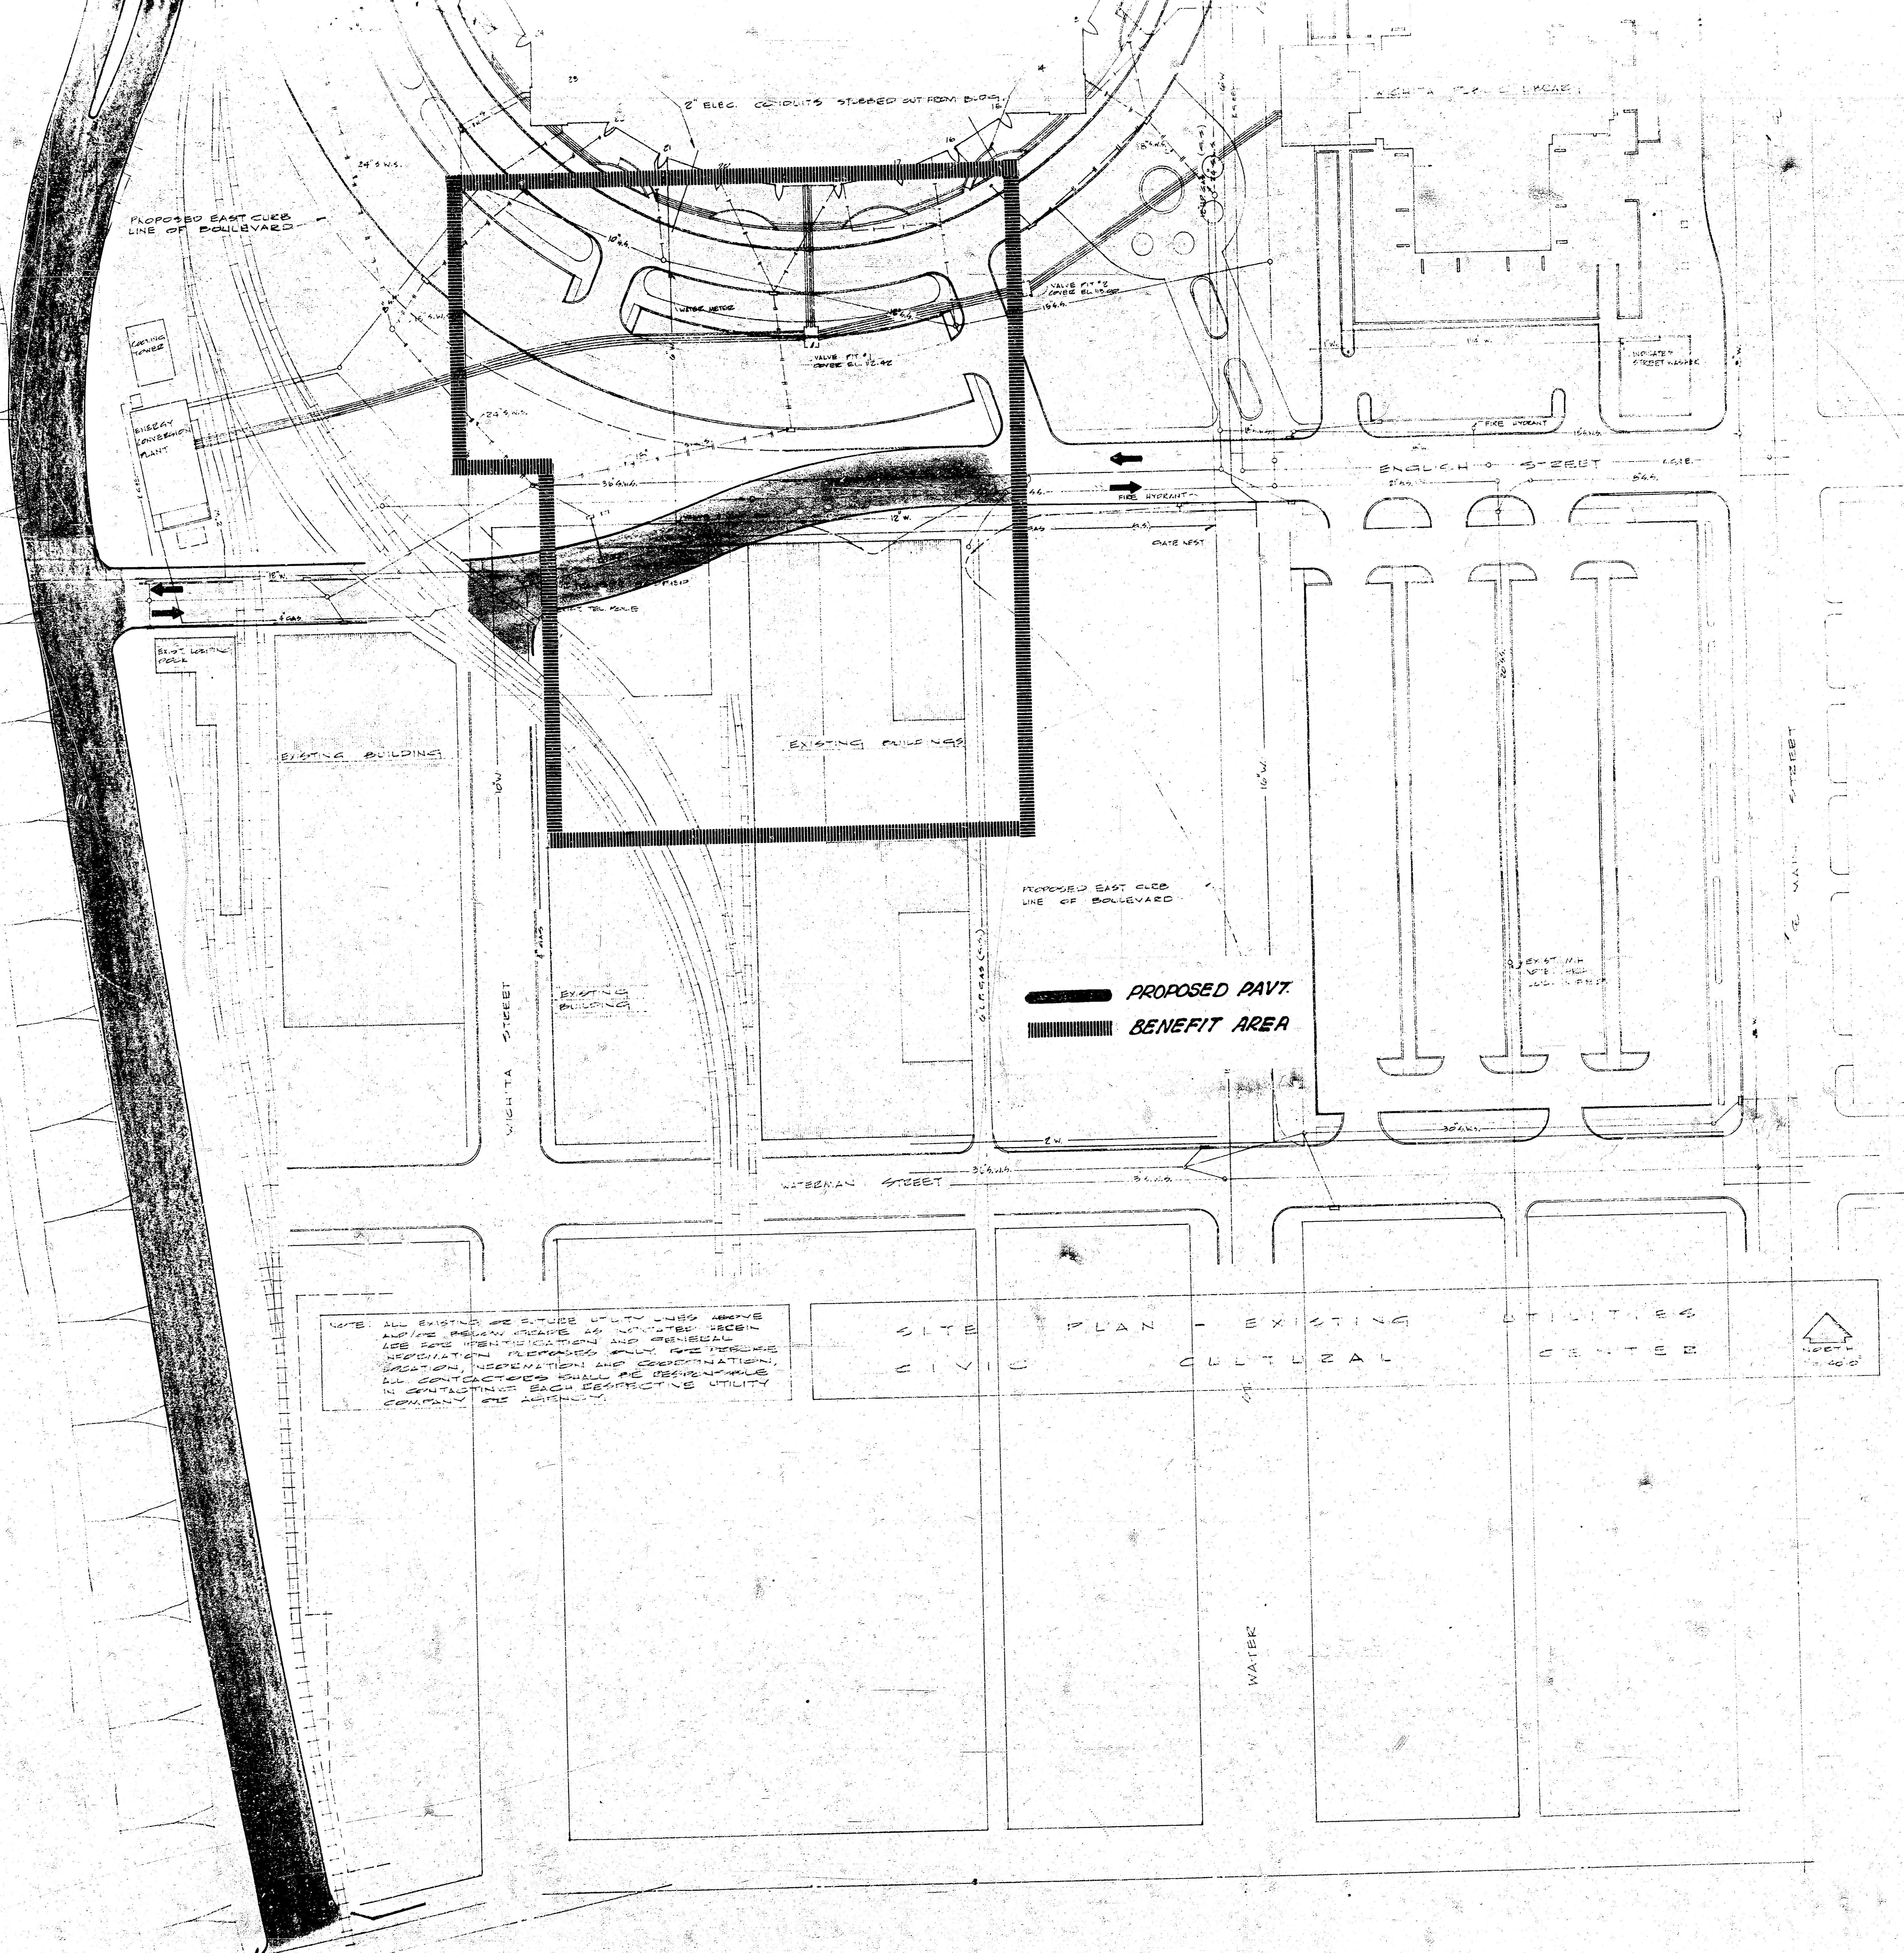


NOTE: ALL EXISTING OR STATED UTILITY LINES ABOVE AND THE BELOW THERE AS NOTED HEREIN ARE FOR INFORMATION AND GENERAL REFERENCE. REVISIONS ONLY FOR THESE LINES. ALL CONTRACTORS SHALL BE RESPONSIBLE IN CONTACTING EACH RESPECTIVE UTILITY COMPANY FOR ACCURATE

SITE PLAN - EXISTING UTILITIES
 CIVIC CULTURAL CENTER

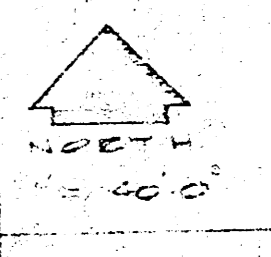

CIVIC CULTURAL CENTER
 CITY OF WICHITA, KANSAS

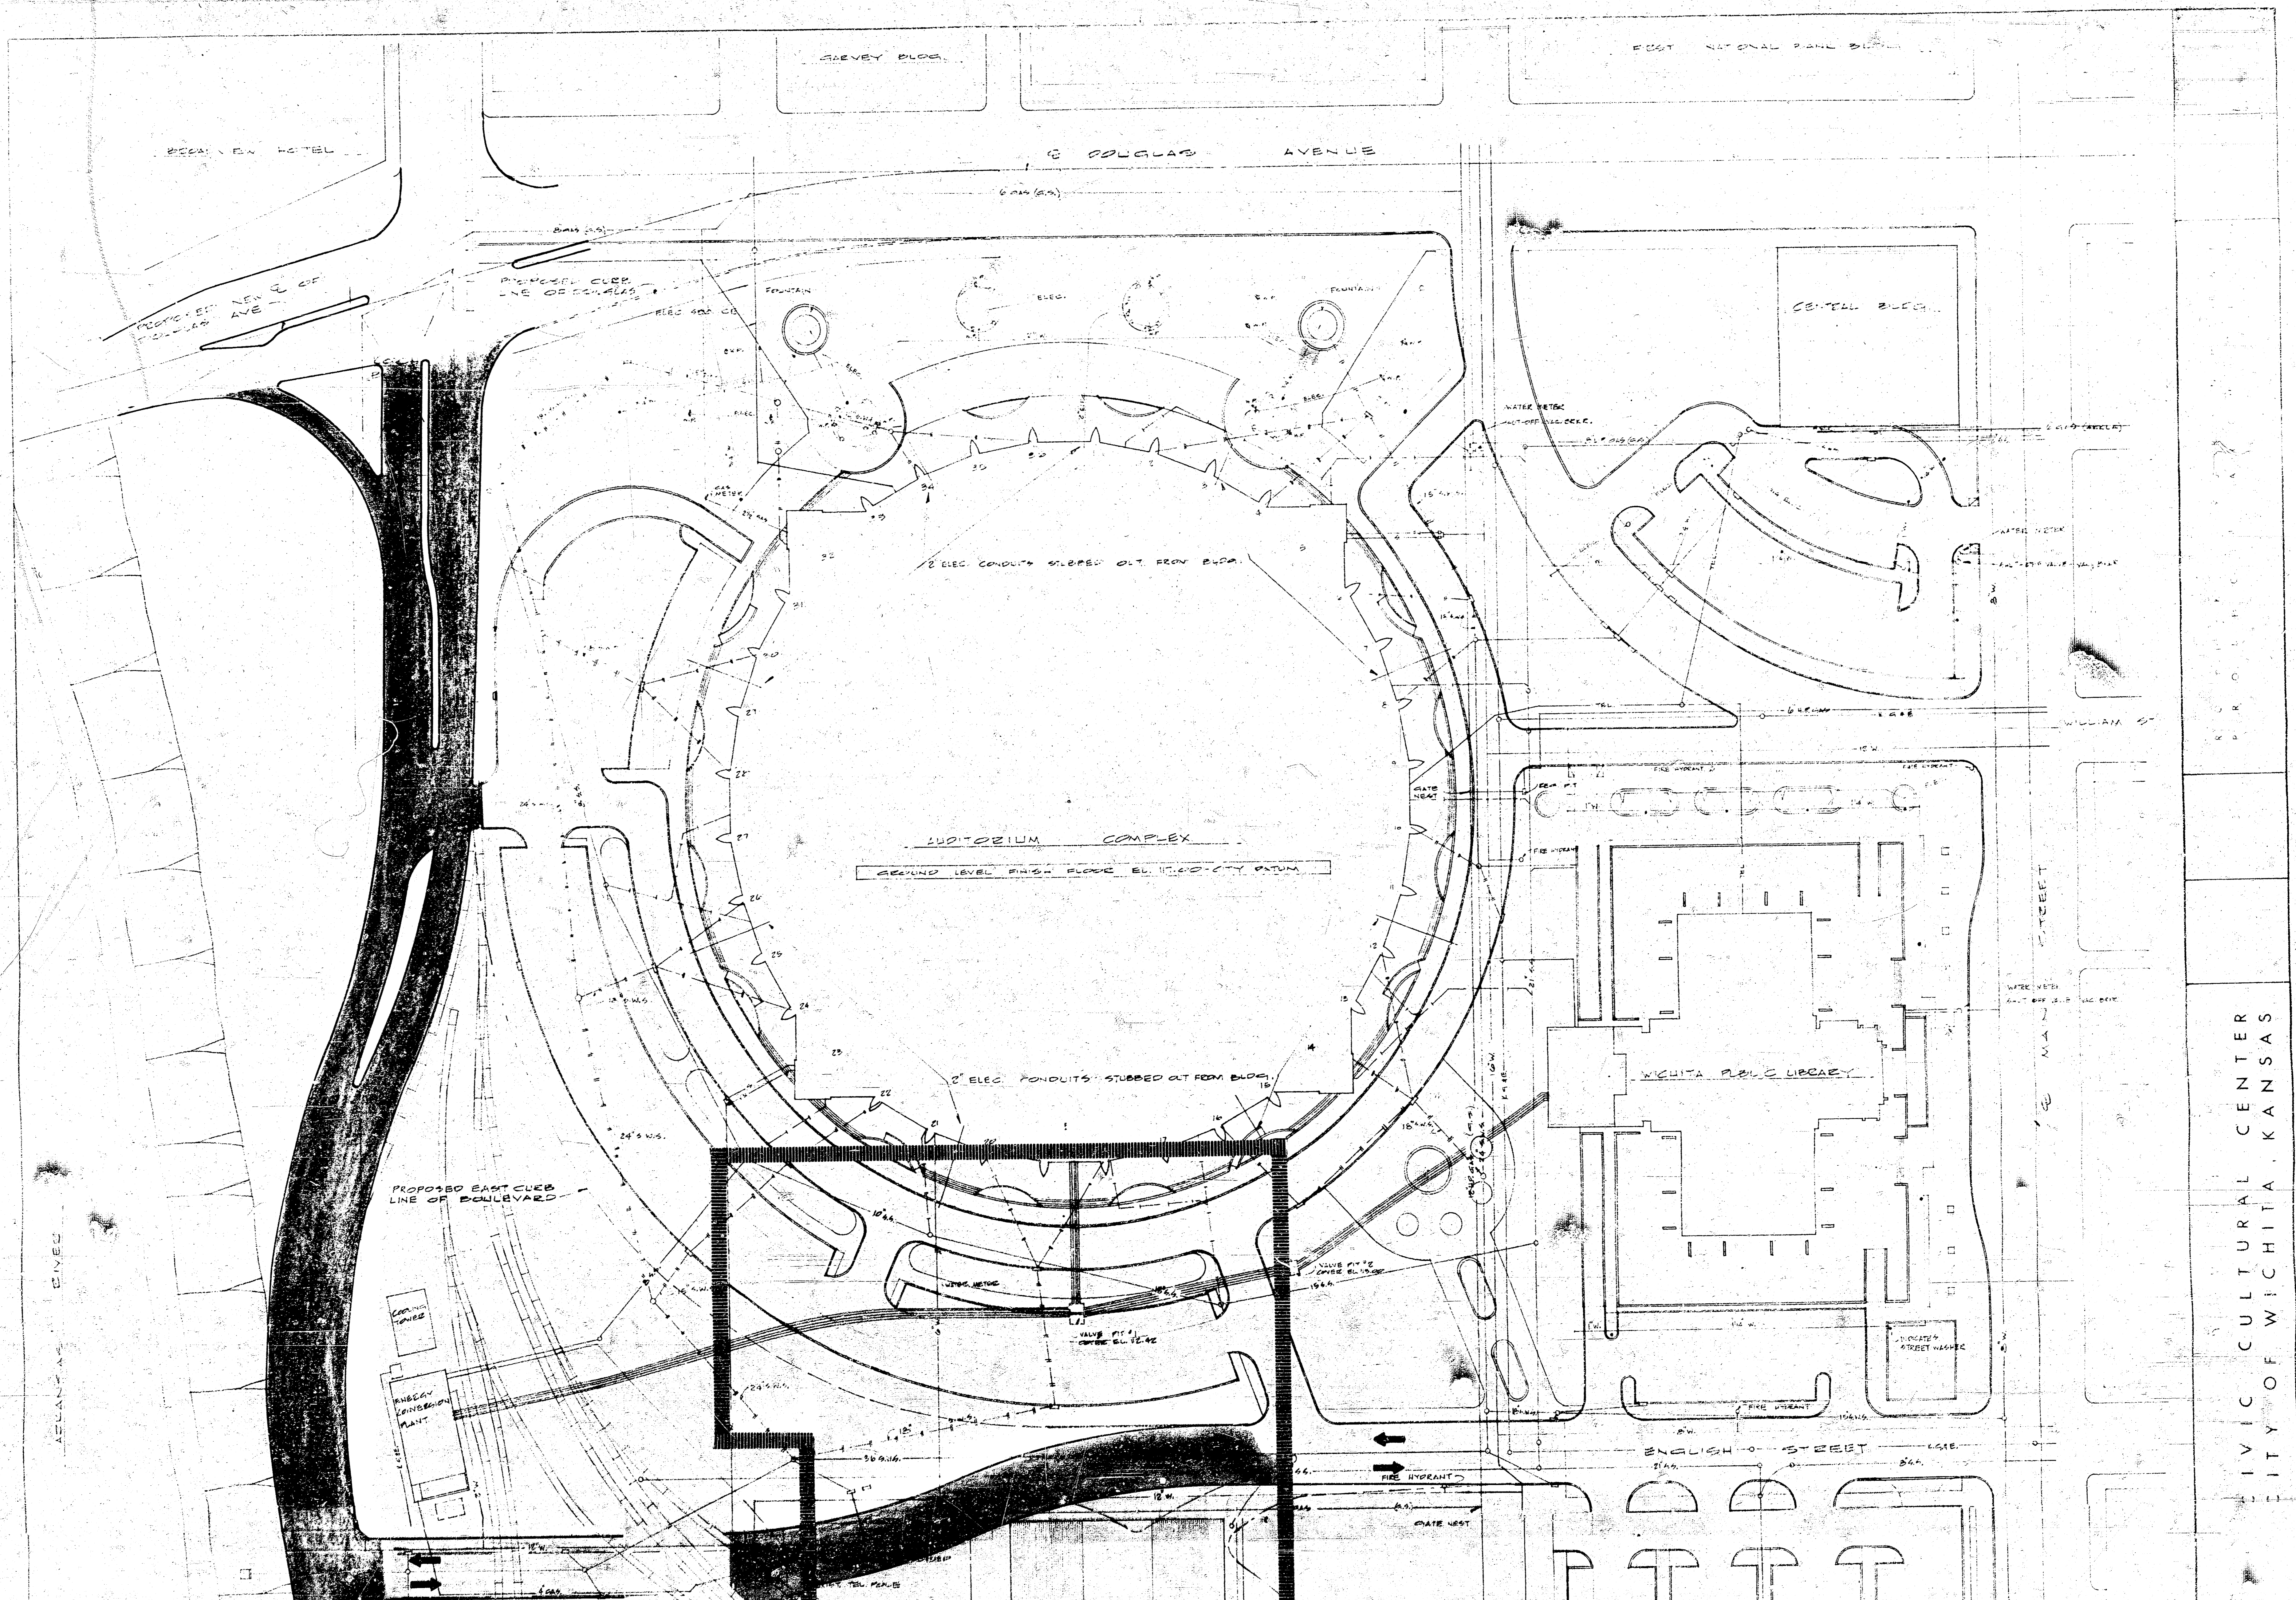

CIVIC CULTURAL CENTER
CITY OF WICHITA, KANSAS