


- LEGEND**
- CONCRETE MONUMENT
 - △ P.I. OF CURVE
 - CENTER LINES OF LEVEES & CHANNELS
 - - - PROPERTY LINES
 - RIGHT OF WAY LIMIT

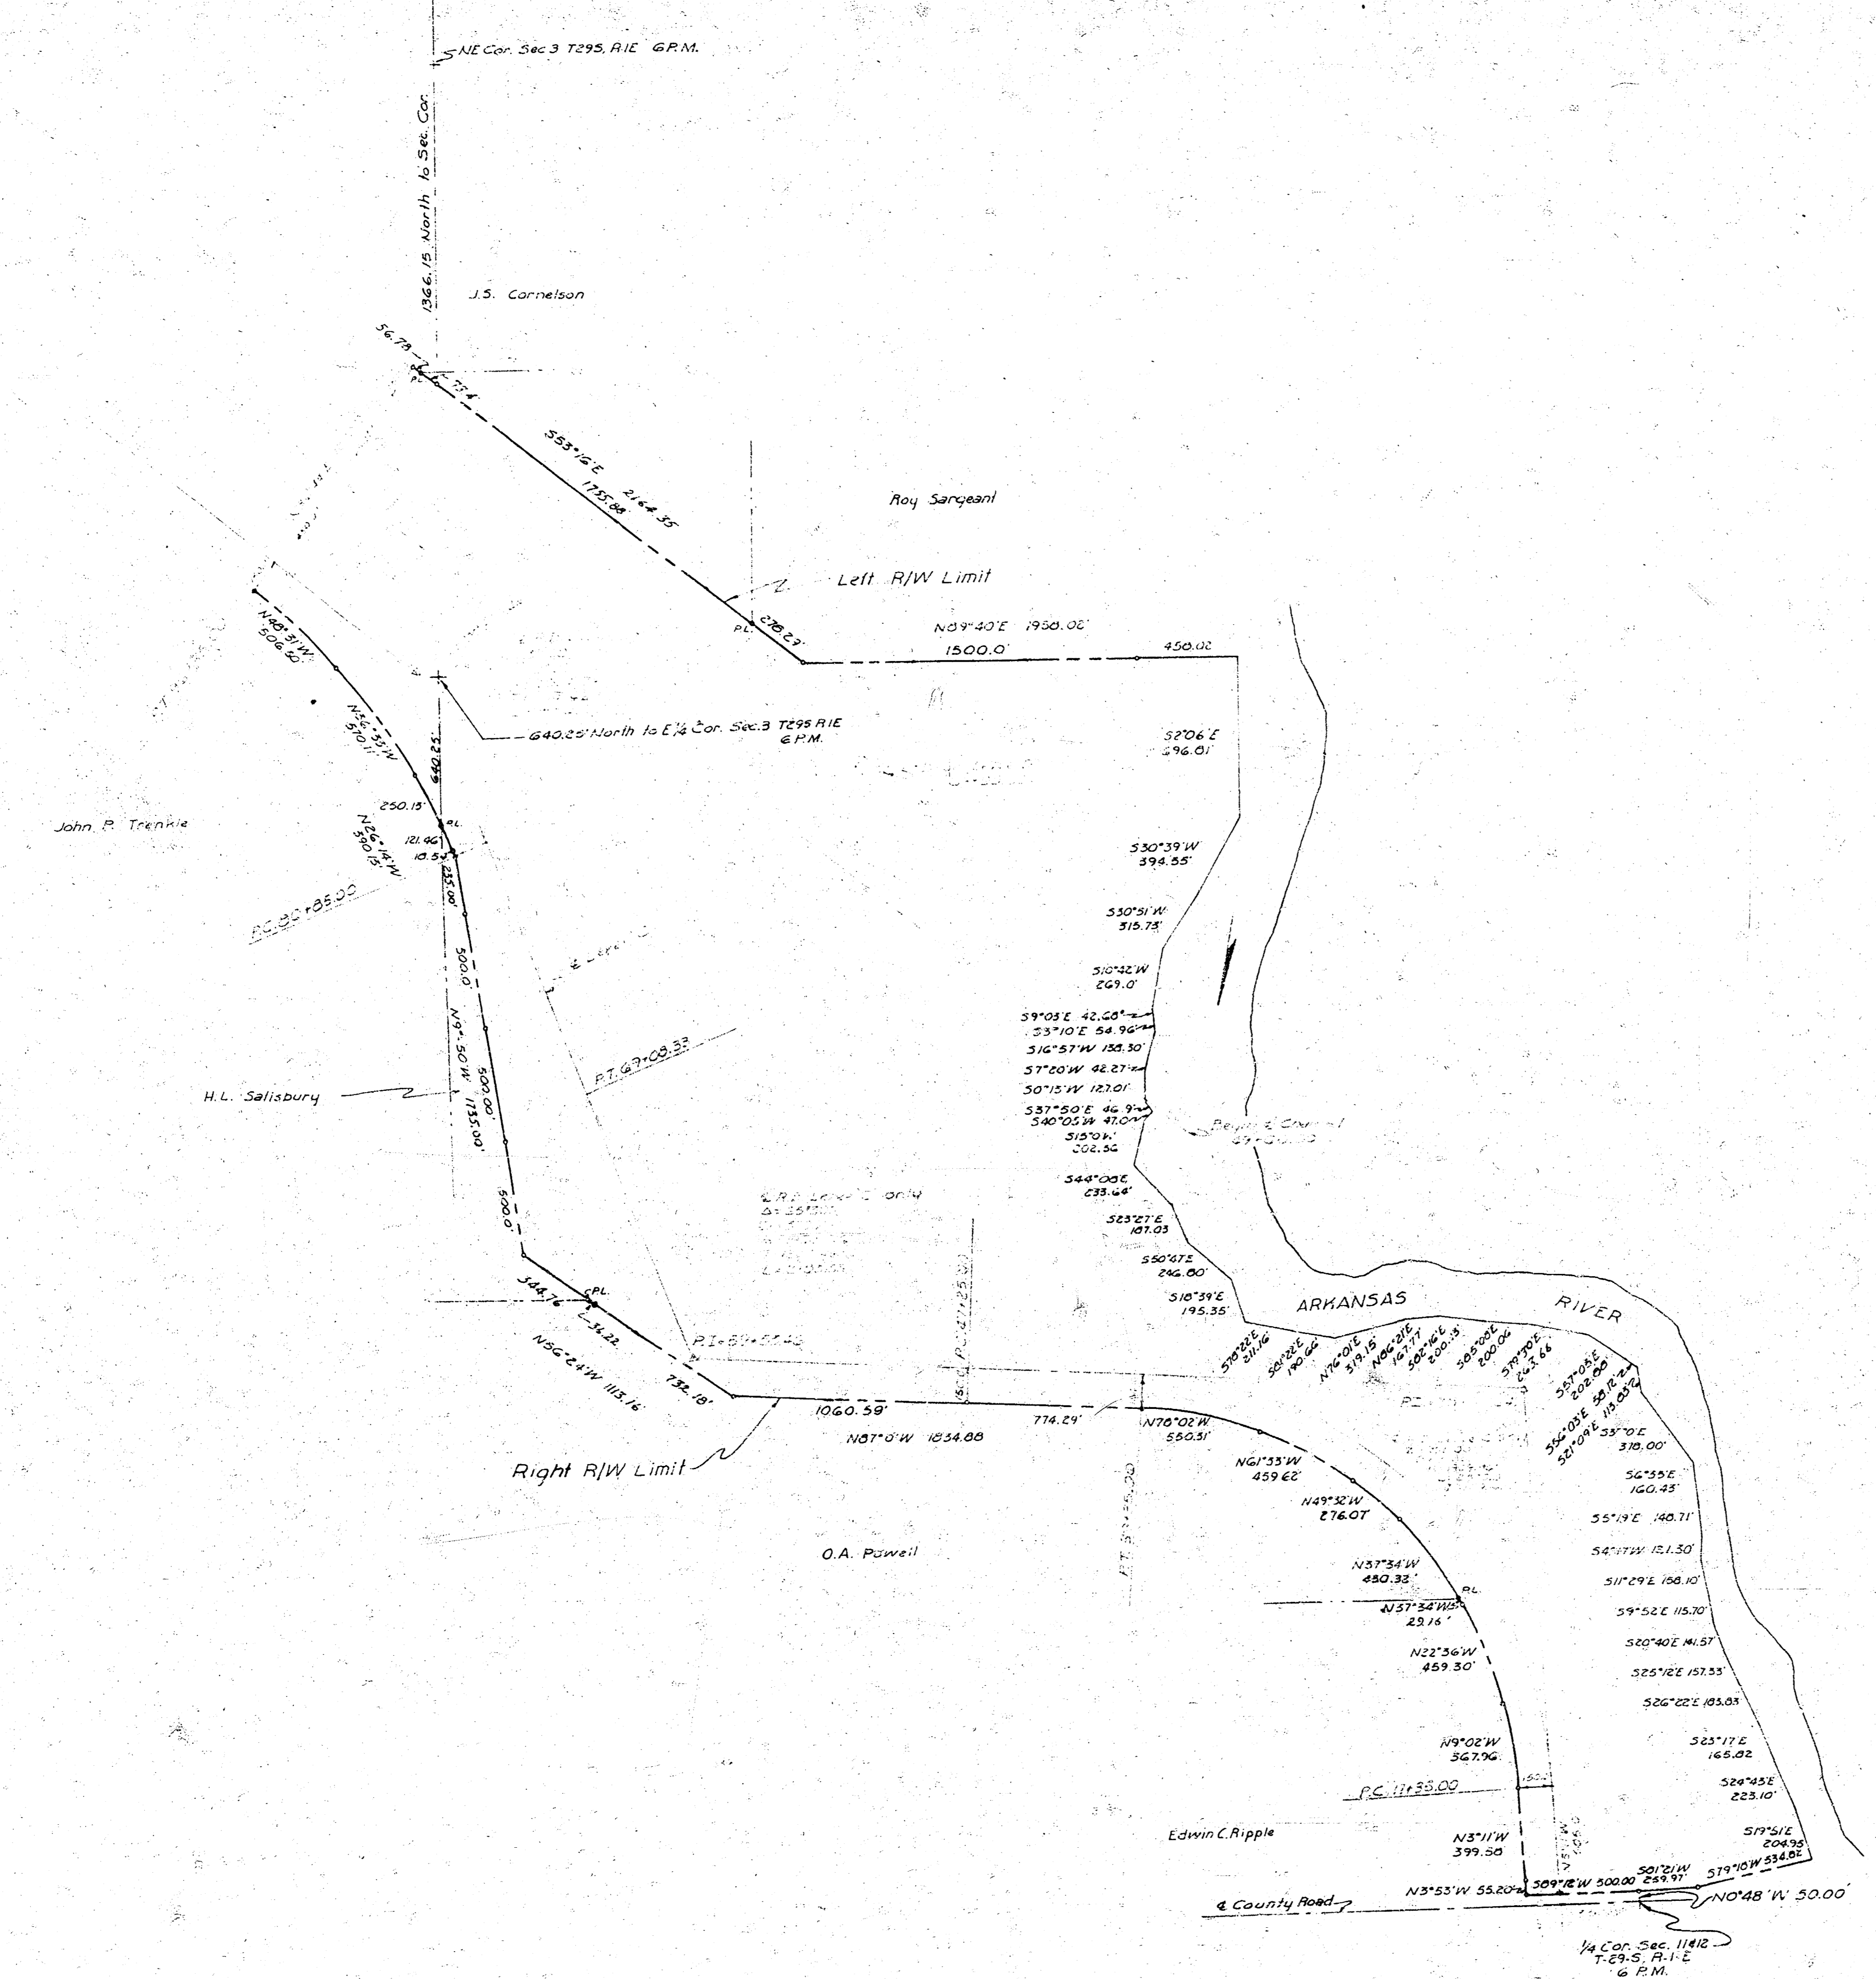


ARKANSAS RIVER WATERSHED
 WICHITA AND VALLEY CENTER
 ARKANSAS RIVER KANSAS
BIG SLOUGH - COWSKIN FLOODWAY
 RIGHT OF WAY PLAN
 PARCEL "A"
 SCALE: 1 INCH = 400 FEET
 400 200 0 400 800


CITY-COUNTY ENGINEER OFFICE, WICHITA, KANSAS JULY 19, 1949

APPROVED: *[Signature]*
 ENGINEER IN CHARGE

DRAWN BY *[Signature]*
 CHECKED BY *[Signature]* SHEET 1 OF 5 SHEETS

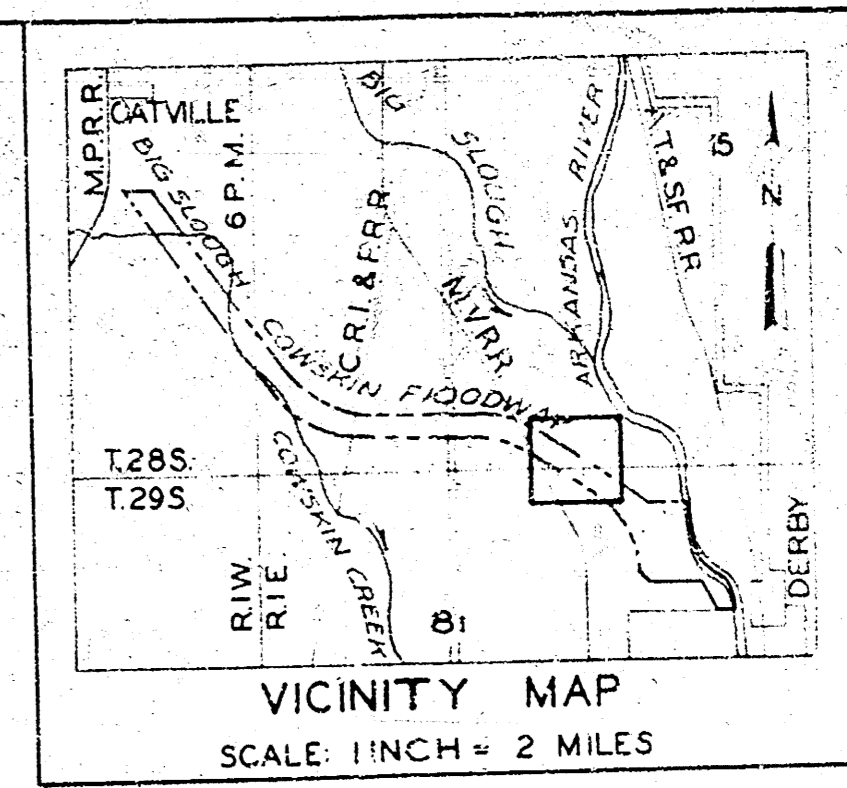

- LEGEND
- CONCRETE MONUMENTS
 - △ P.I. OF CURVE
 - CENTER LINES OF LEVEES & CHANNELS
 - - - PROPERTY LINES
 - RIGHT OF WAY LIMIT


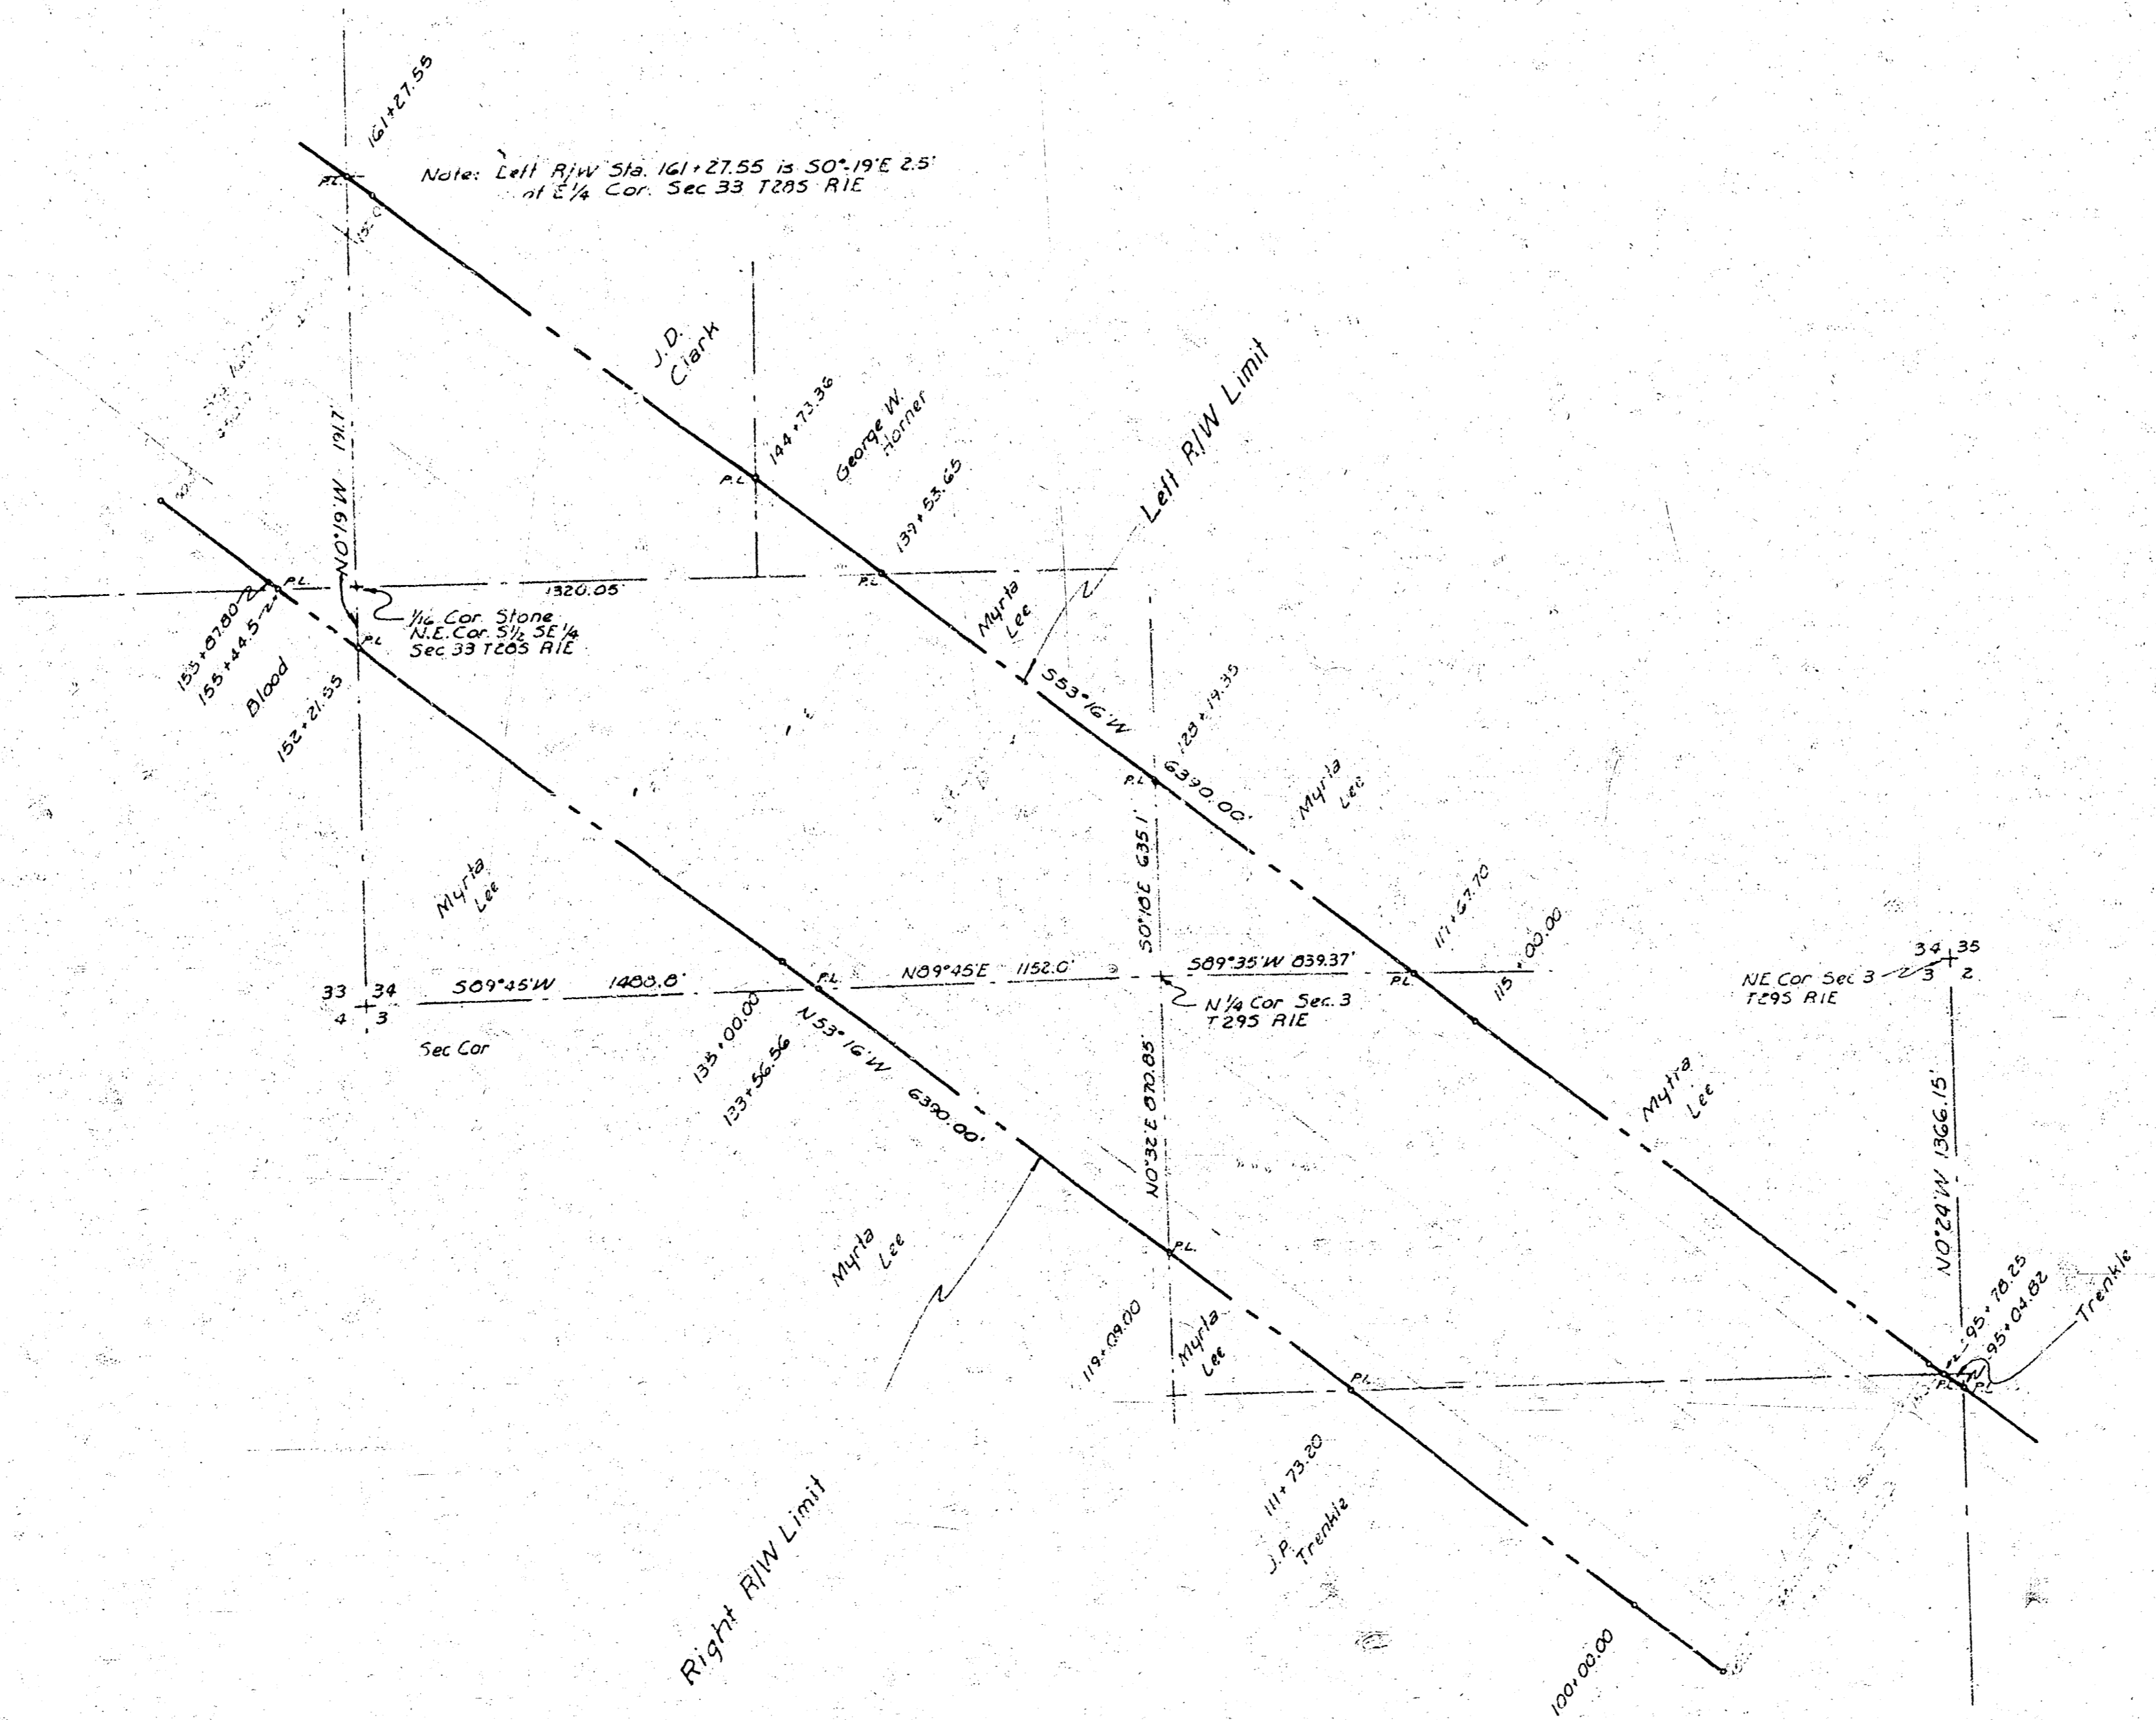


ARKANSAS RIVER WATERSHED
 WICHITA AND VALLEY CENTER
 ARKANSAS RIVER, KANSAS
BIG SLOUGH - COWSKIN FLOODWAY
 RIGHT OF WAY PLAN
 PARCEL 2
 SCALE: 1 INCH = 400 FEET
 400 200 0 400 800

CITY-COUNTY ENGINEER OFFICE, WICHITA, KANSAS JULY 19, 1949


APPROVED
R. S. ...
 ENGINEER IN CHARGE

DRAWN BY *L. ...*
 CHECKED BY *...* SHEET 2 OF 5 SHEETS

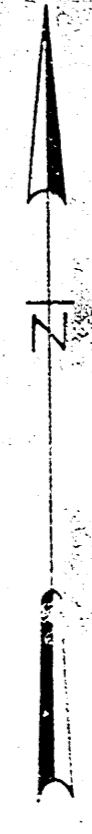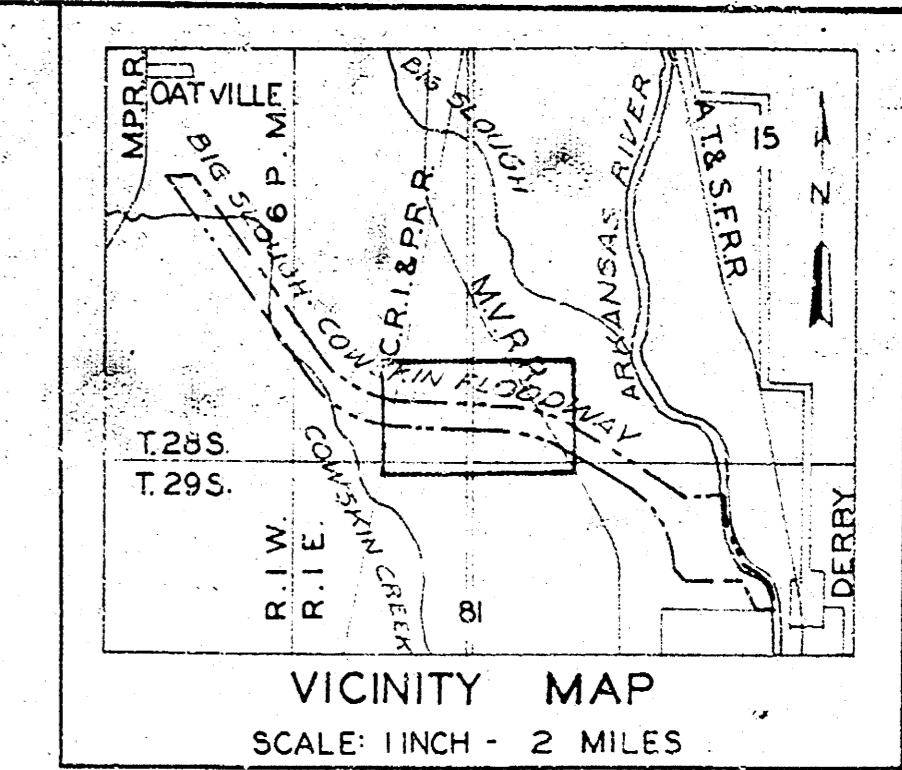

LEGEND

- CONCRETE MONUMENTS
- ⊙ P.I. OF CURVE
- CENTER LINES OF LEVEES & CHANNELS
- PROPERTY LINES
- RIGHT OF WAY LIMIT

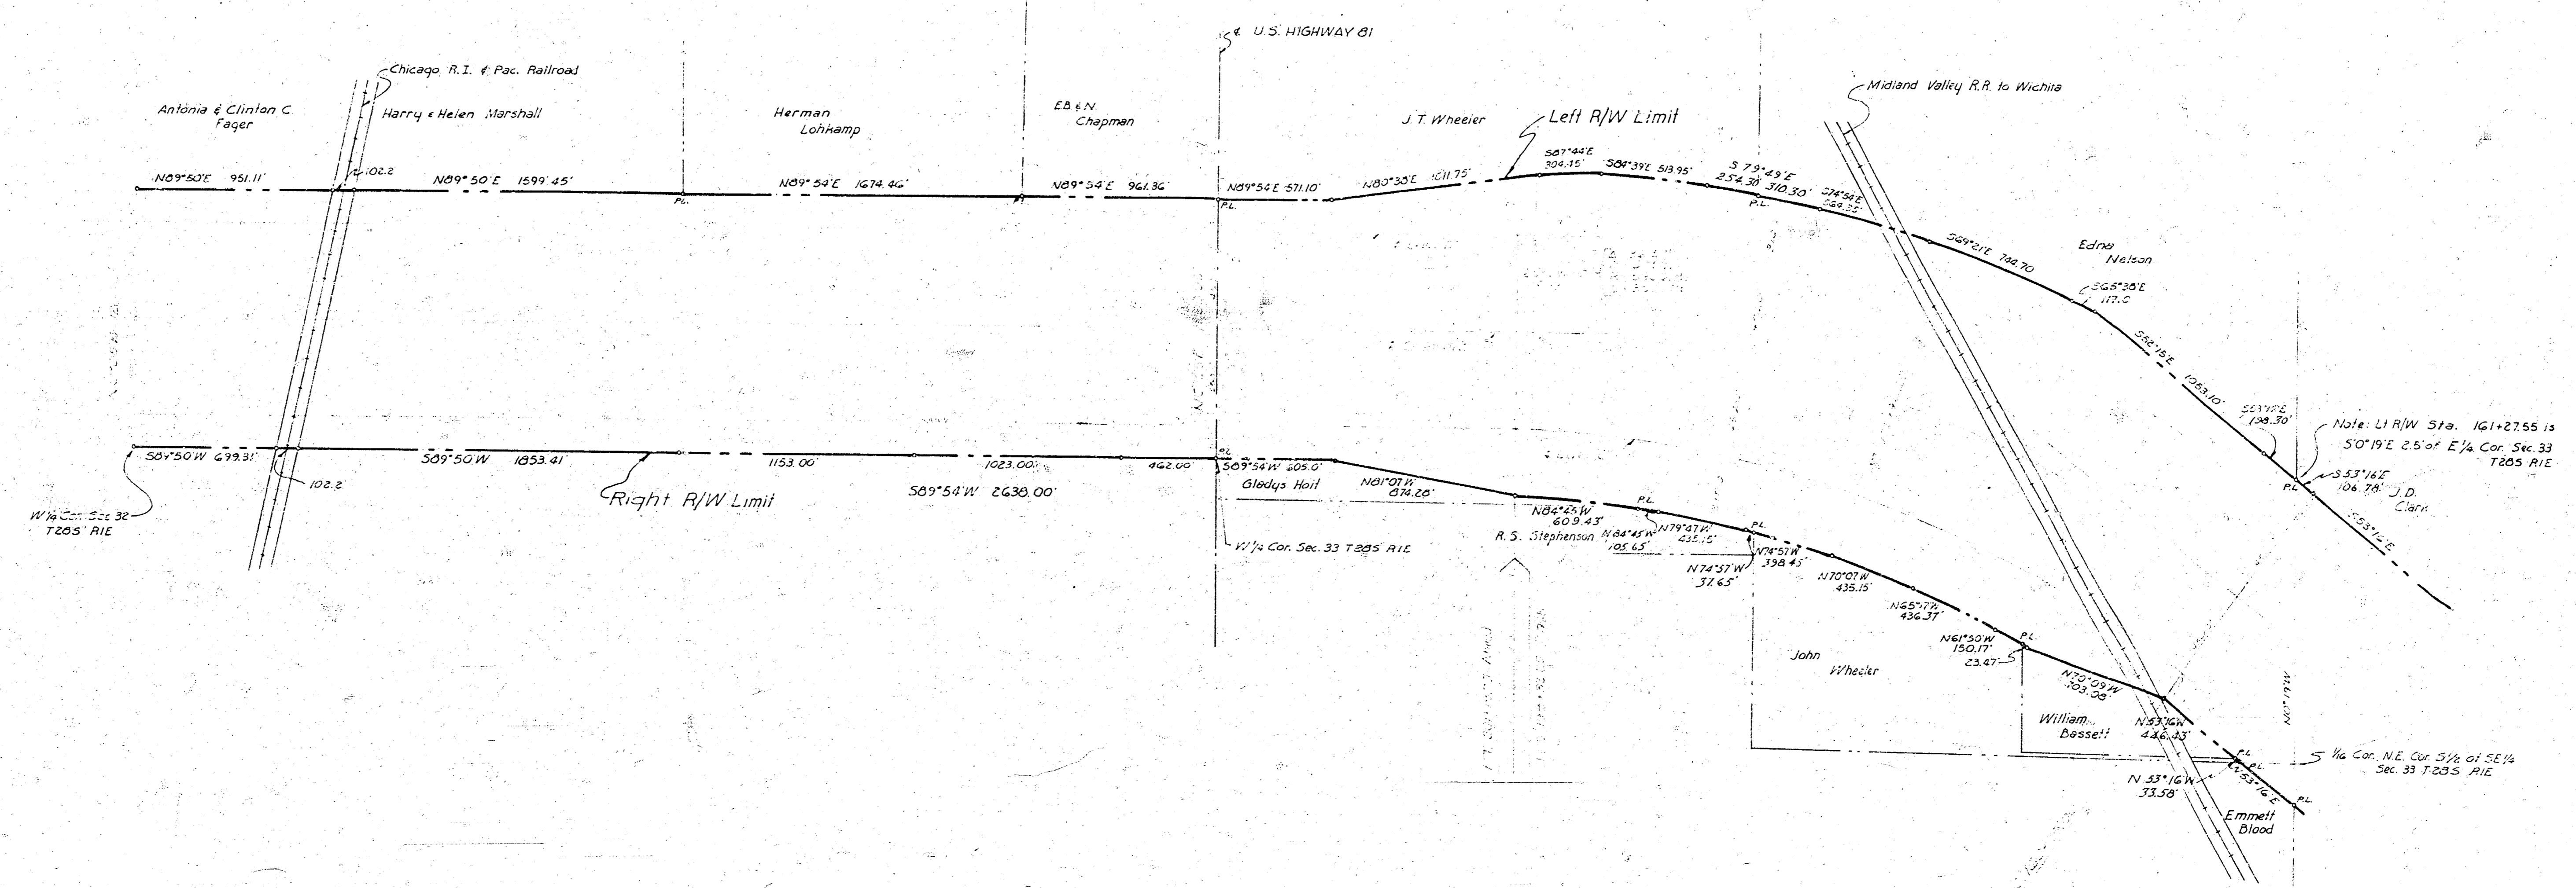




ARKANSAS RIVER WATERSHED
WICHITA AND VALLEY CENTER
ARKANSAS RIVER, KANSAS
BIG SLOUGH - COWSKIN FLOODWAY
RIGHT-OF-WAY PLAN
PARCEL "A"
SCALE: 1 INCH = 400 FEET
400 200 0 400 800

CITY-COUNTY ENGINEER OFFICE, WICHITA, KANSAS JULY 19, 1949

APPROVED:
C. O. [Signature]
ENGINEER IN CHARGE

DRAWN BY: *[Signature]*
CHECKED BY: *[Signature]*



SHEET 3 OF 5 SHEETS

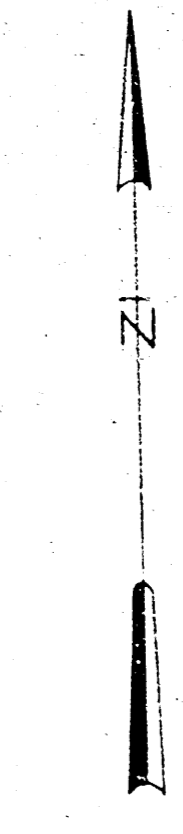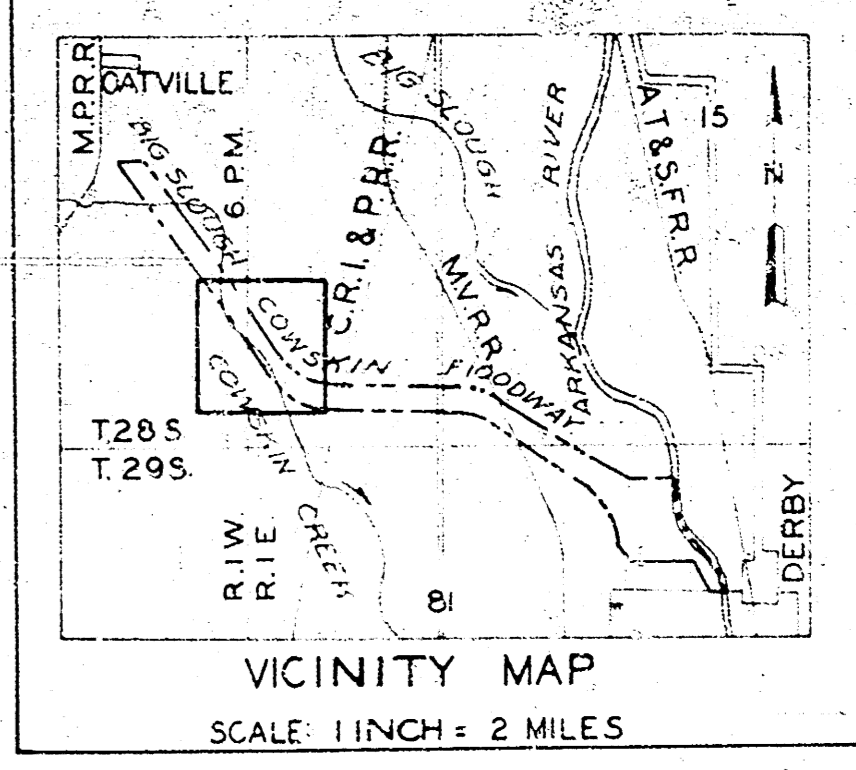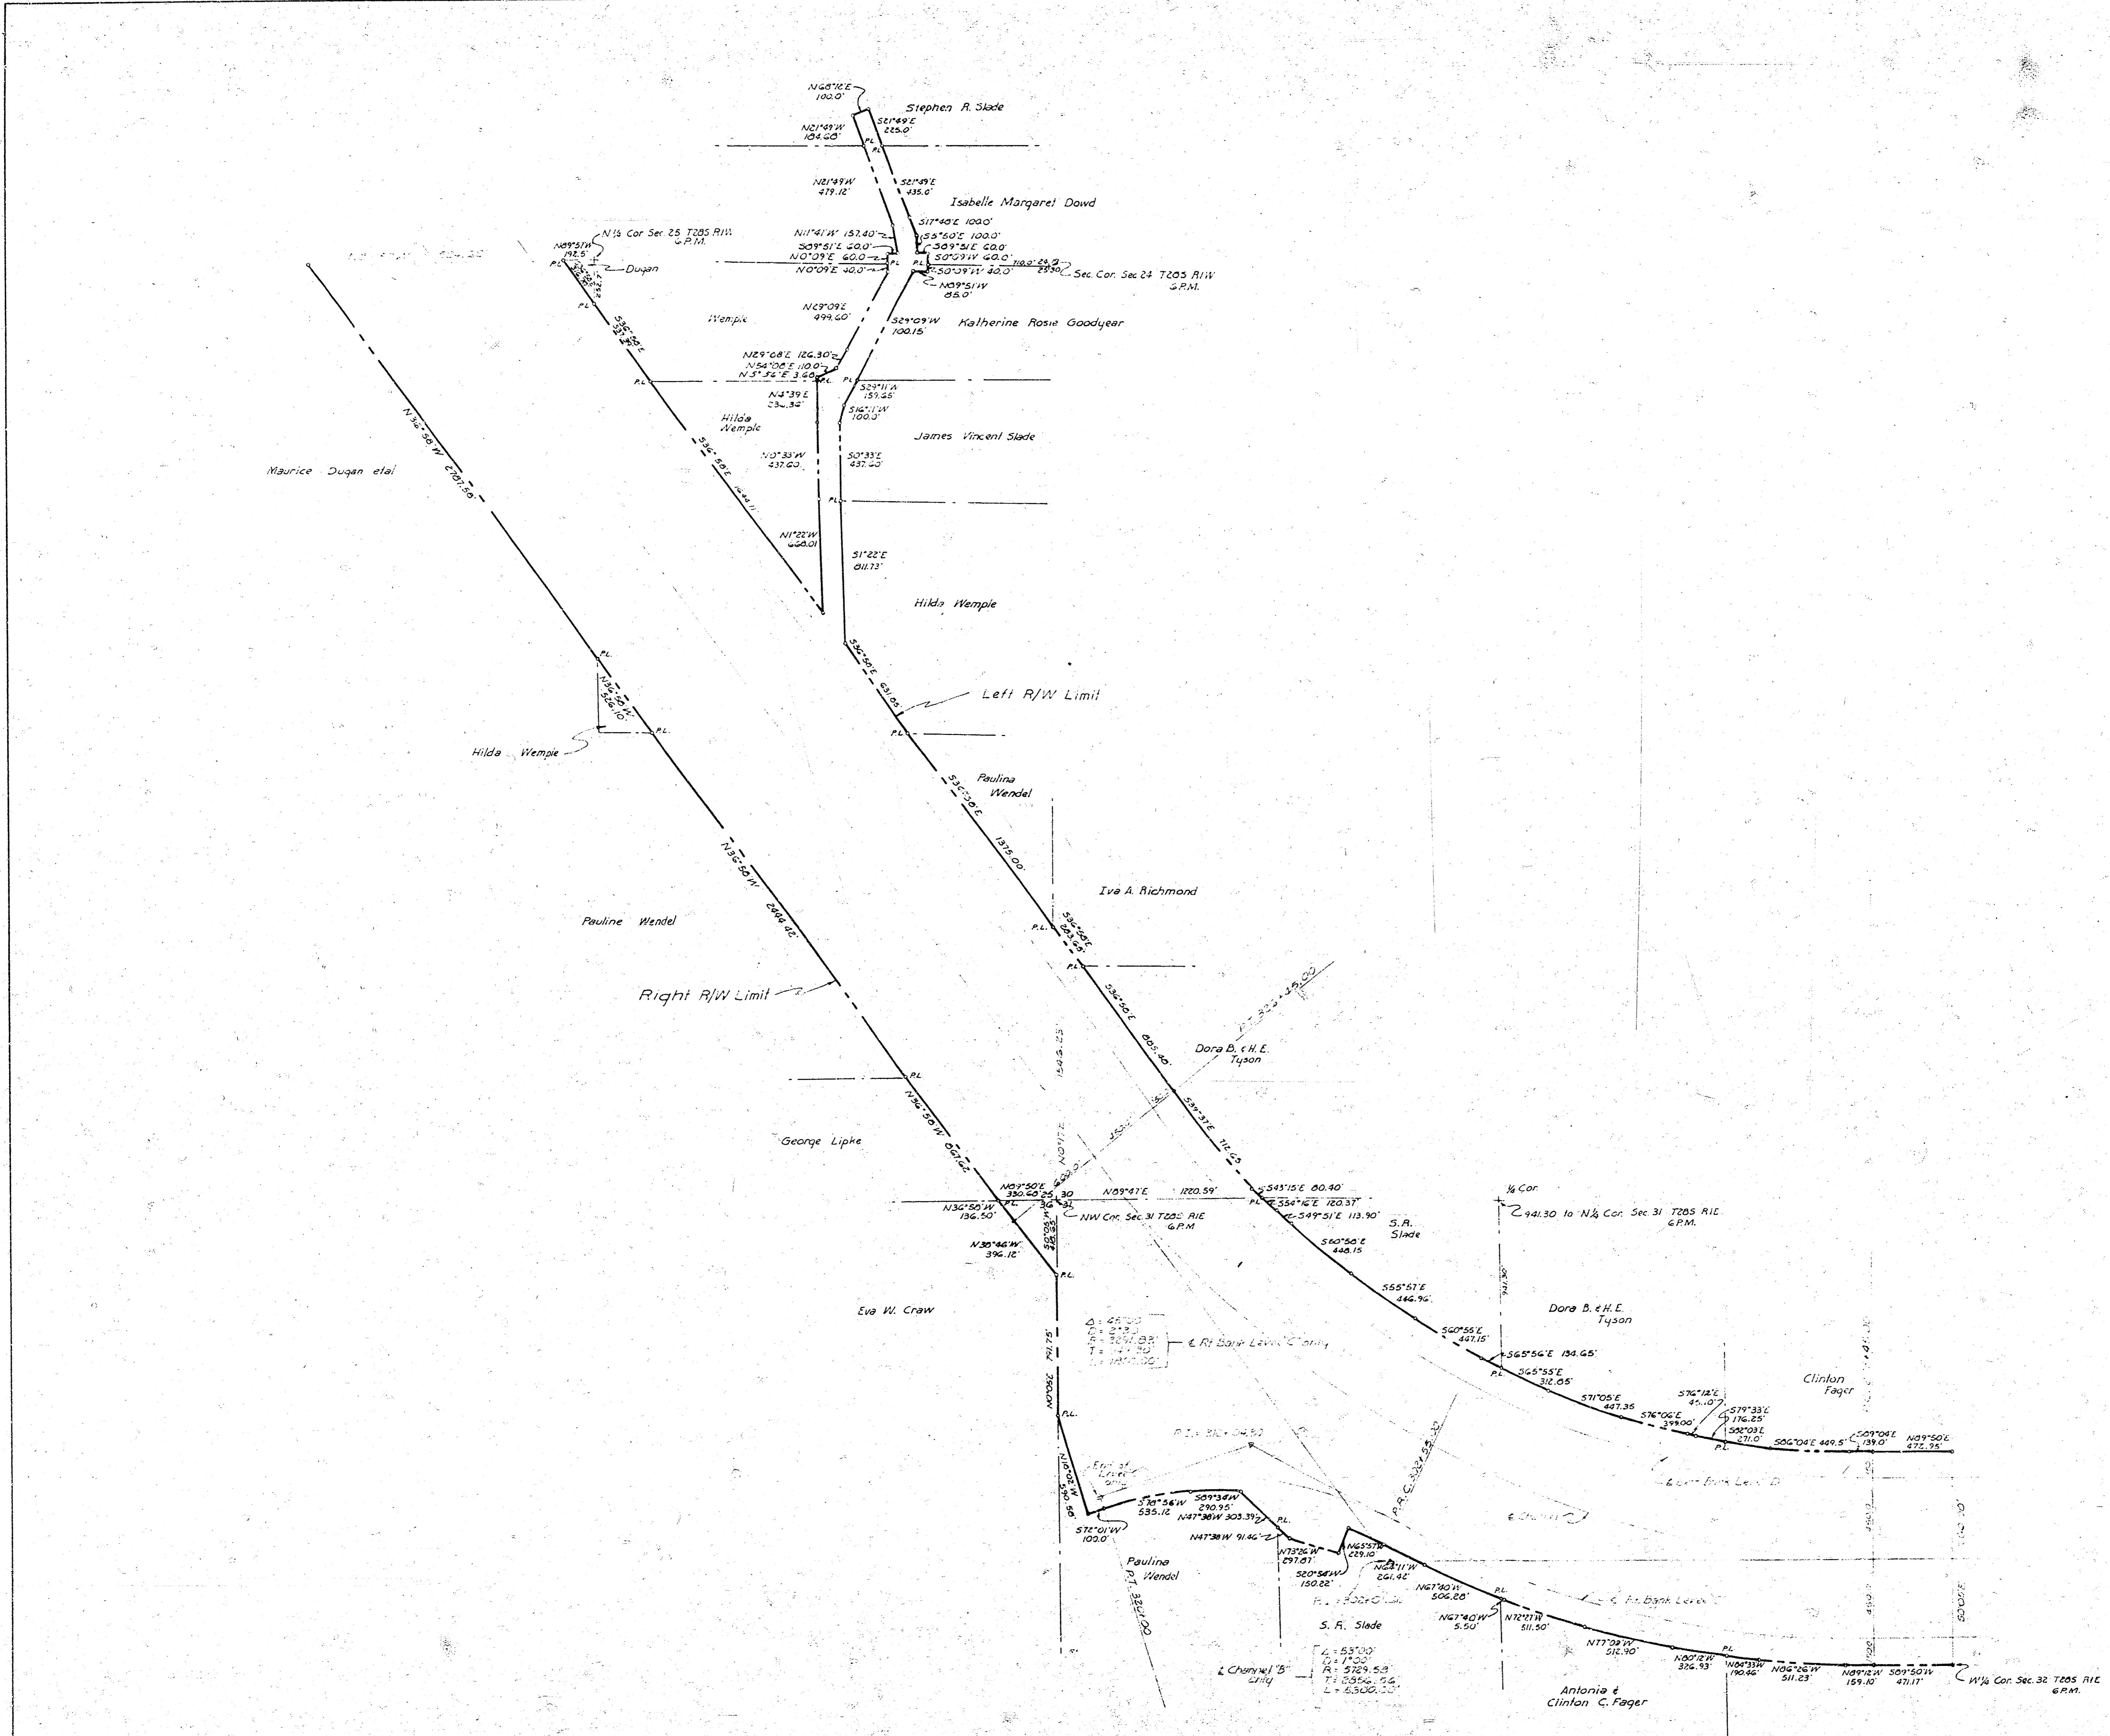



- LEGEND**
- CONCRETE MONUMENT
 - P.I. OF CURVE
 - CENTER LINES OF LEVEES & CHANNELS
 - PROPERTY LINES
 - RIGHT OF WAY LIMIT

ARKANSAS RIVER WATERSHED
 WICHITA AND VALLEY CENTER
 ARKANSAS RIVER KANSAS
BIG SLOUGH - COWSKIN FLOODWAY
 RIGHT OF WAY PLAN
 PARCEL "A"
 SCALE: 1 INCH = 400 FEET
 400 200 0 400 800

CITY-COUNTY ENGINEER OFFICE, WICHITA, KANSAS JULY 19, 1949
 APPROVED: *[Signature]*
 ENGINEER IN CHARGE
 DRAWN BY *[Signature]*
 CHECKED BY *[Signature]* SHEET 4 OF 5 SHEETS

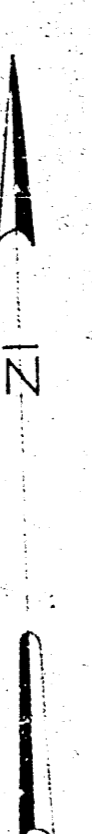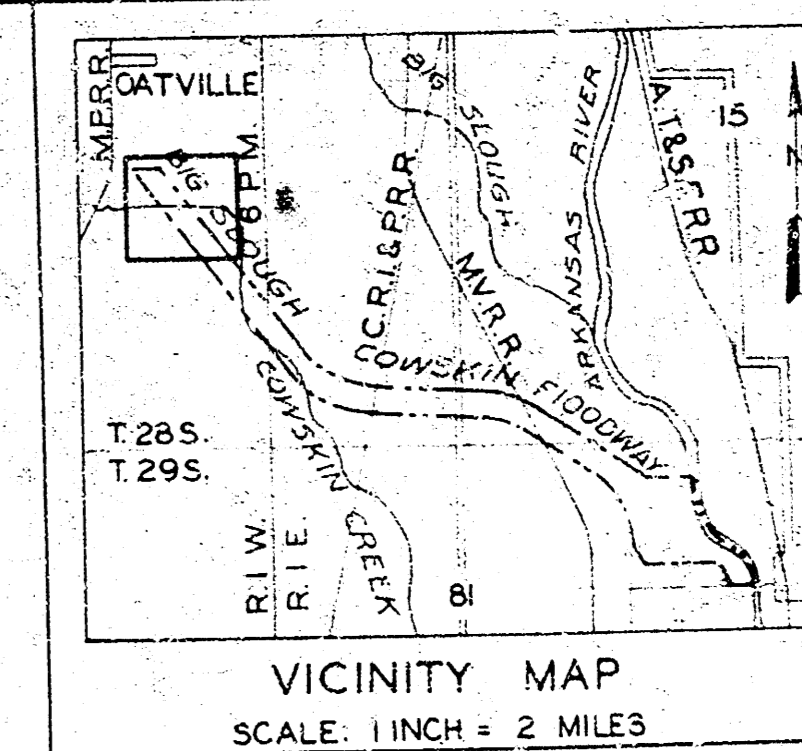

- LEGEND**
- CONCRETE MONUMENTS
 - △ P.I. OF CURVE
 - CENTER LINES OF LEVEES & CHANNELS
 - PROPERTY LINES
 - RIGHT OF WAY LIMIT

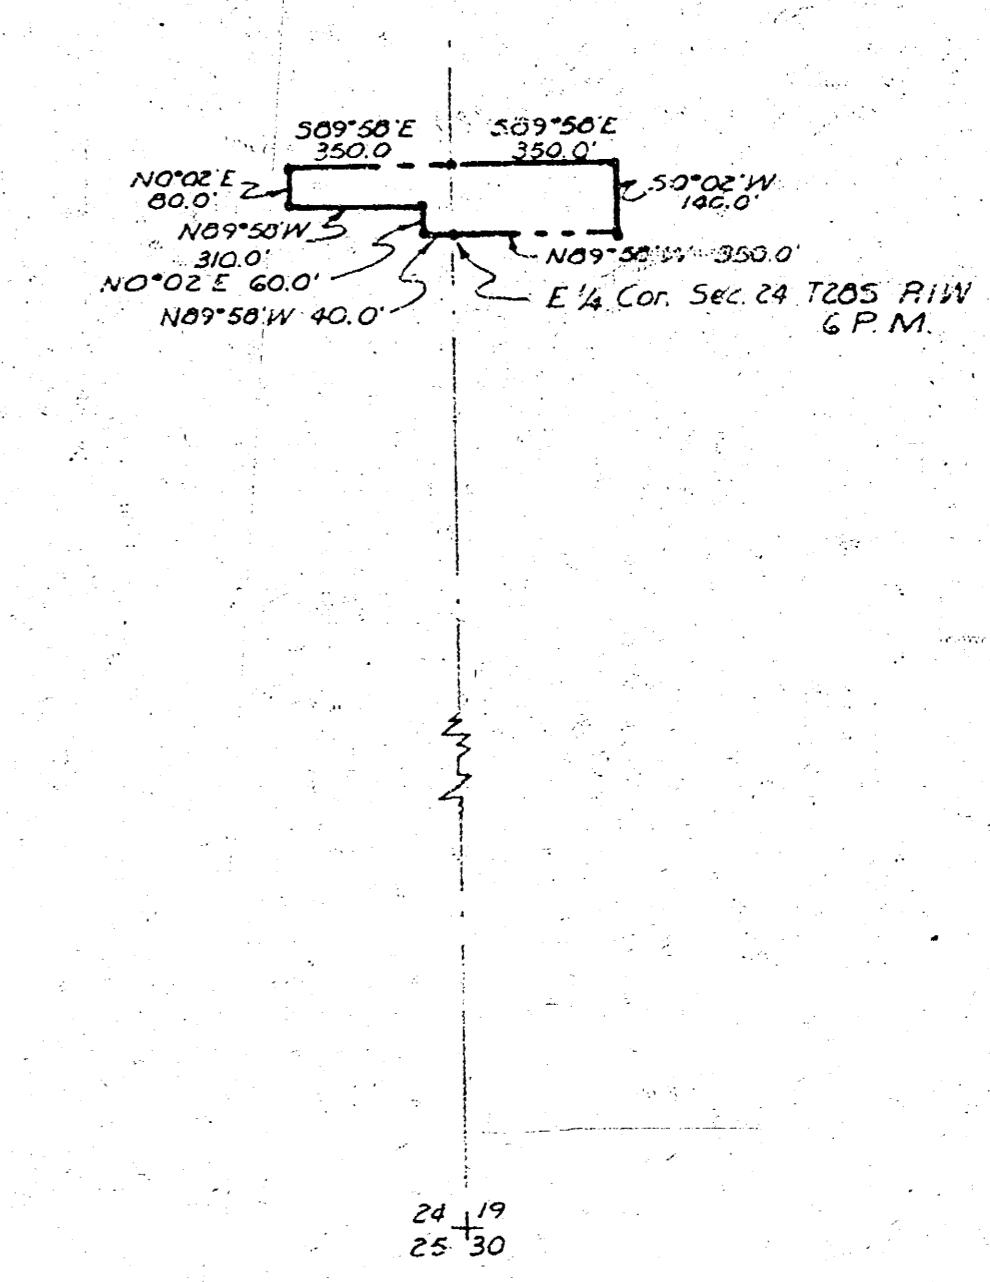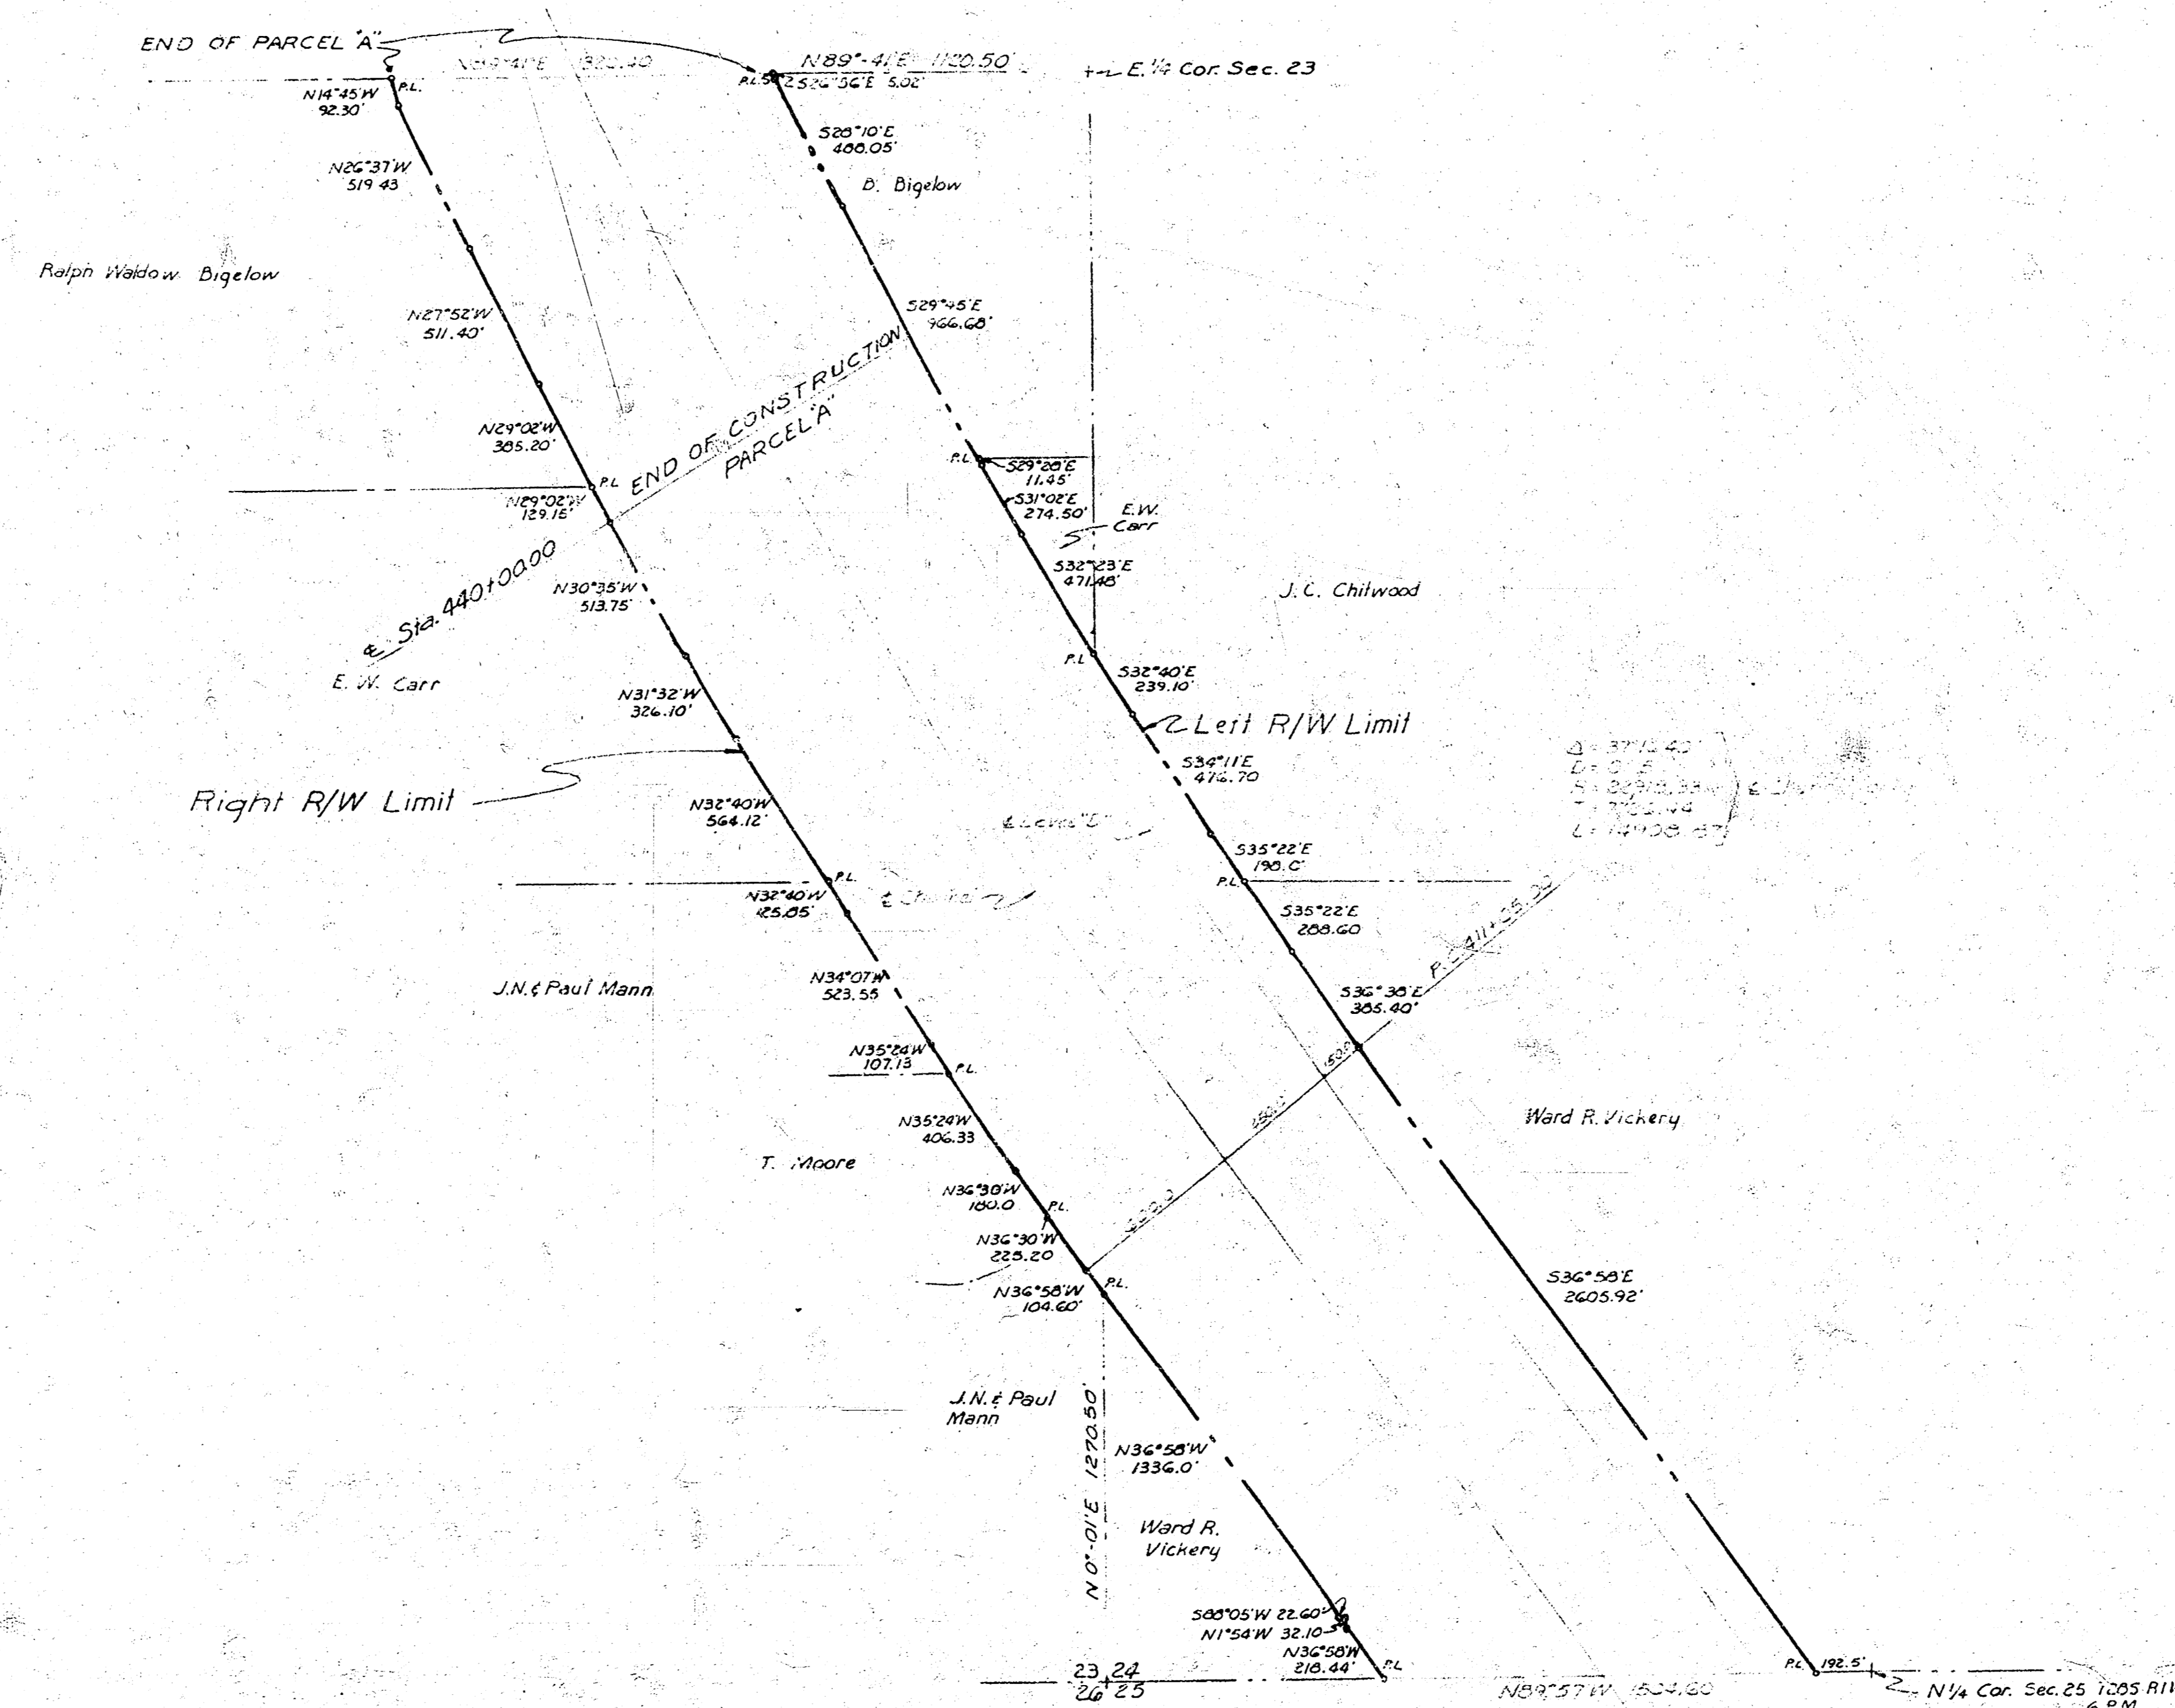

ARKANSAS RIVER WATERSHED
 WICHITA AND VALLEY CENTER
 ARKANSAS RIVER, KANSAS
BIG SLOUGH - COWSKIN FLOODWAY
 RIGHT OF WAY PLAN
 PARCEL "A"
 SCALE: 1 INCH = 400 FEET
 400 200 0 200 400 800

CITY-COUNTY ENGINEER OFFICE, WICHITA, KANSAS JULY 19, 1949

DRAWN BY *Ray J. Burtch*
 CHECKED BY *R.P.P.* SHEET 2 OF 5 S. 15'S

APPROVED:
C. O. ...
 ENGINEER IN CHARGE