
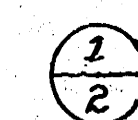



Book K-6

BM 169.80 S.E. Corner Handrail Yale & 13th  
 BM 161.34 R.R. Spike N.E. Large Collenwood N.L. Cemetery

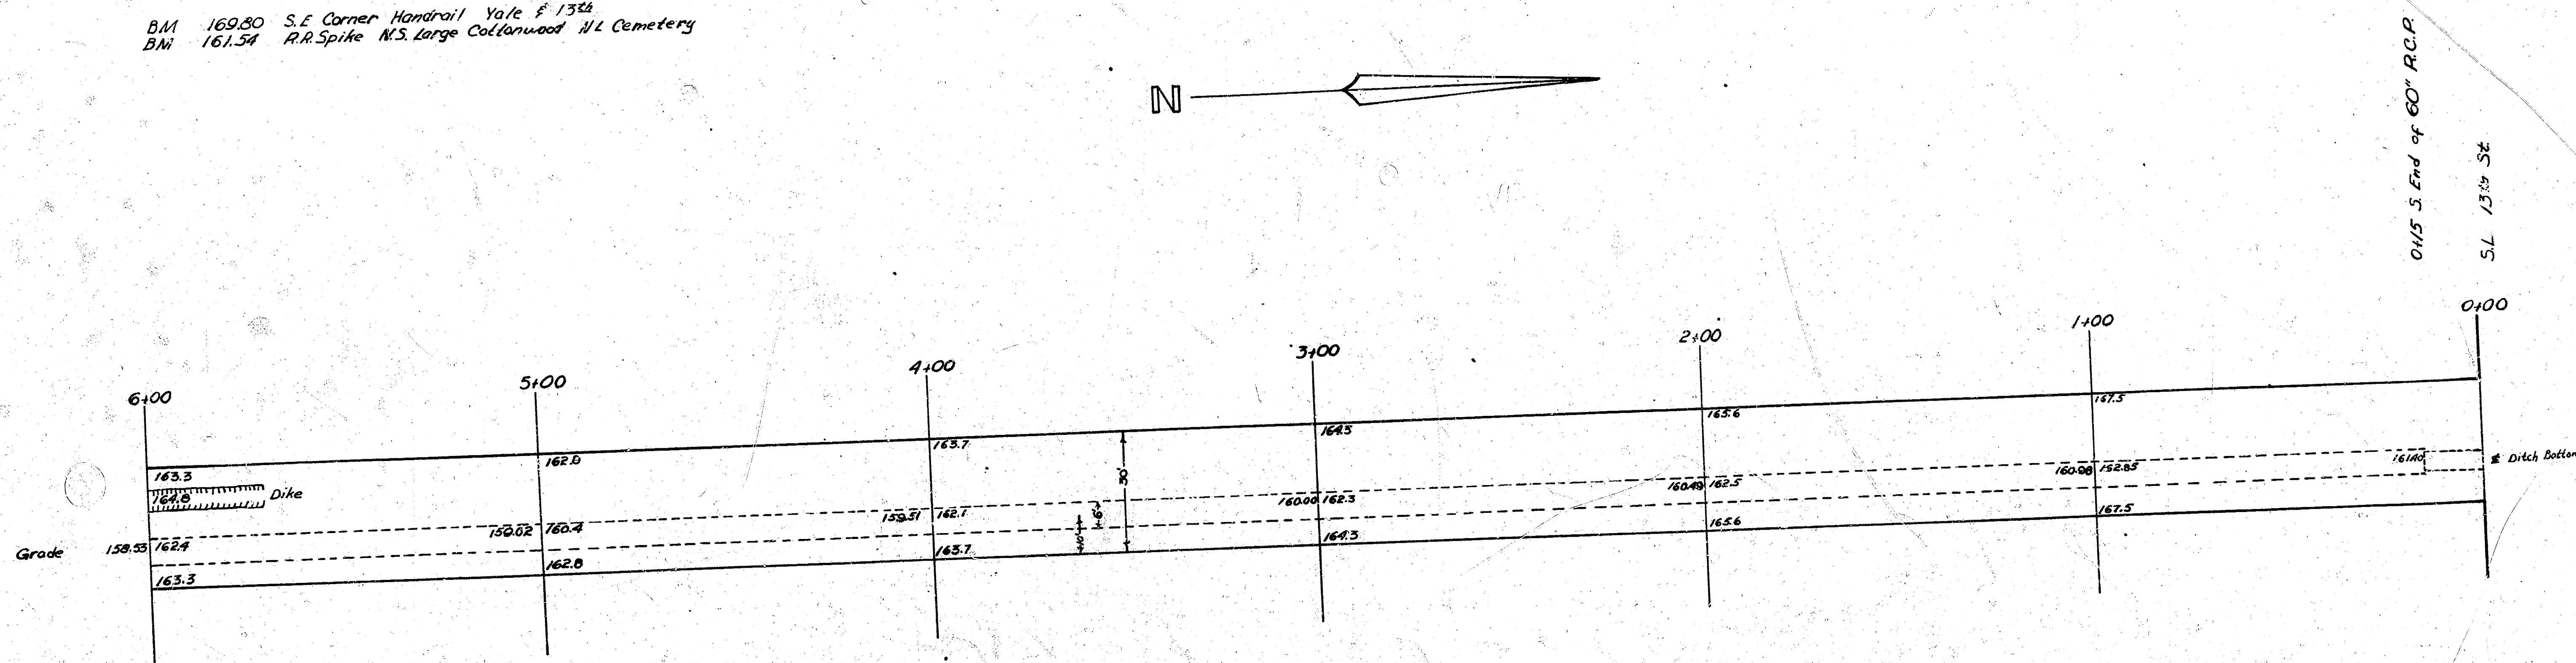

Scale 1"=20'

**DRAINAGE DITCH**  
 Cherrywind Add. SL 13th to Cemetery  
**CITY OF WICHITA KANSAS**  
 L.K. White City Engineer  
 Jan. 1951

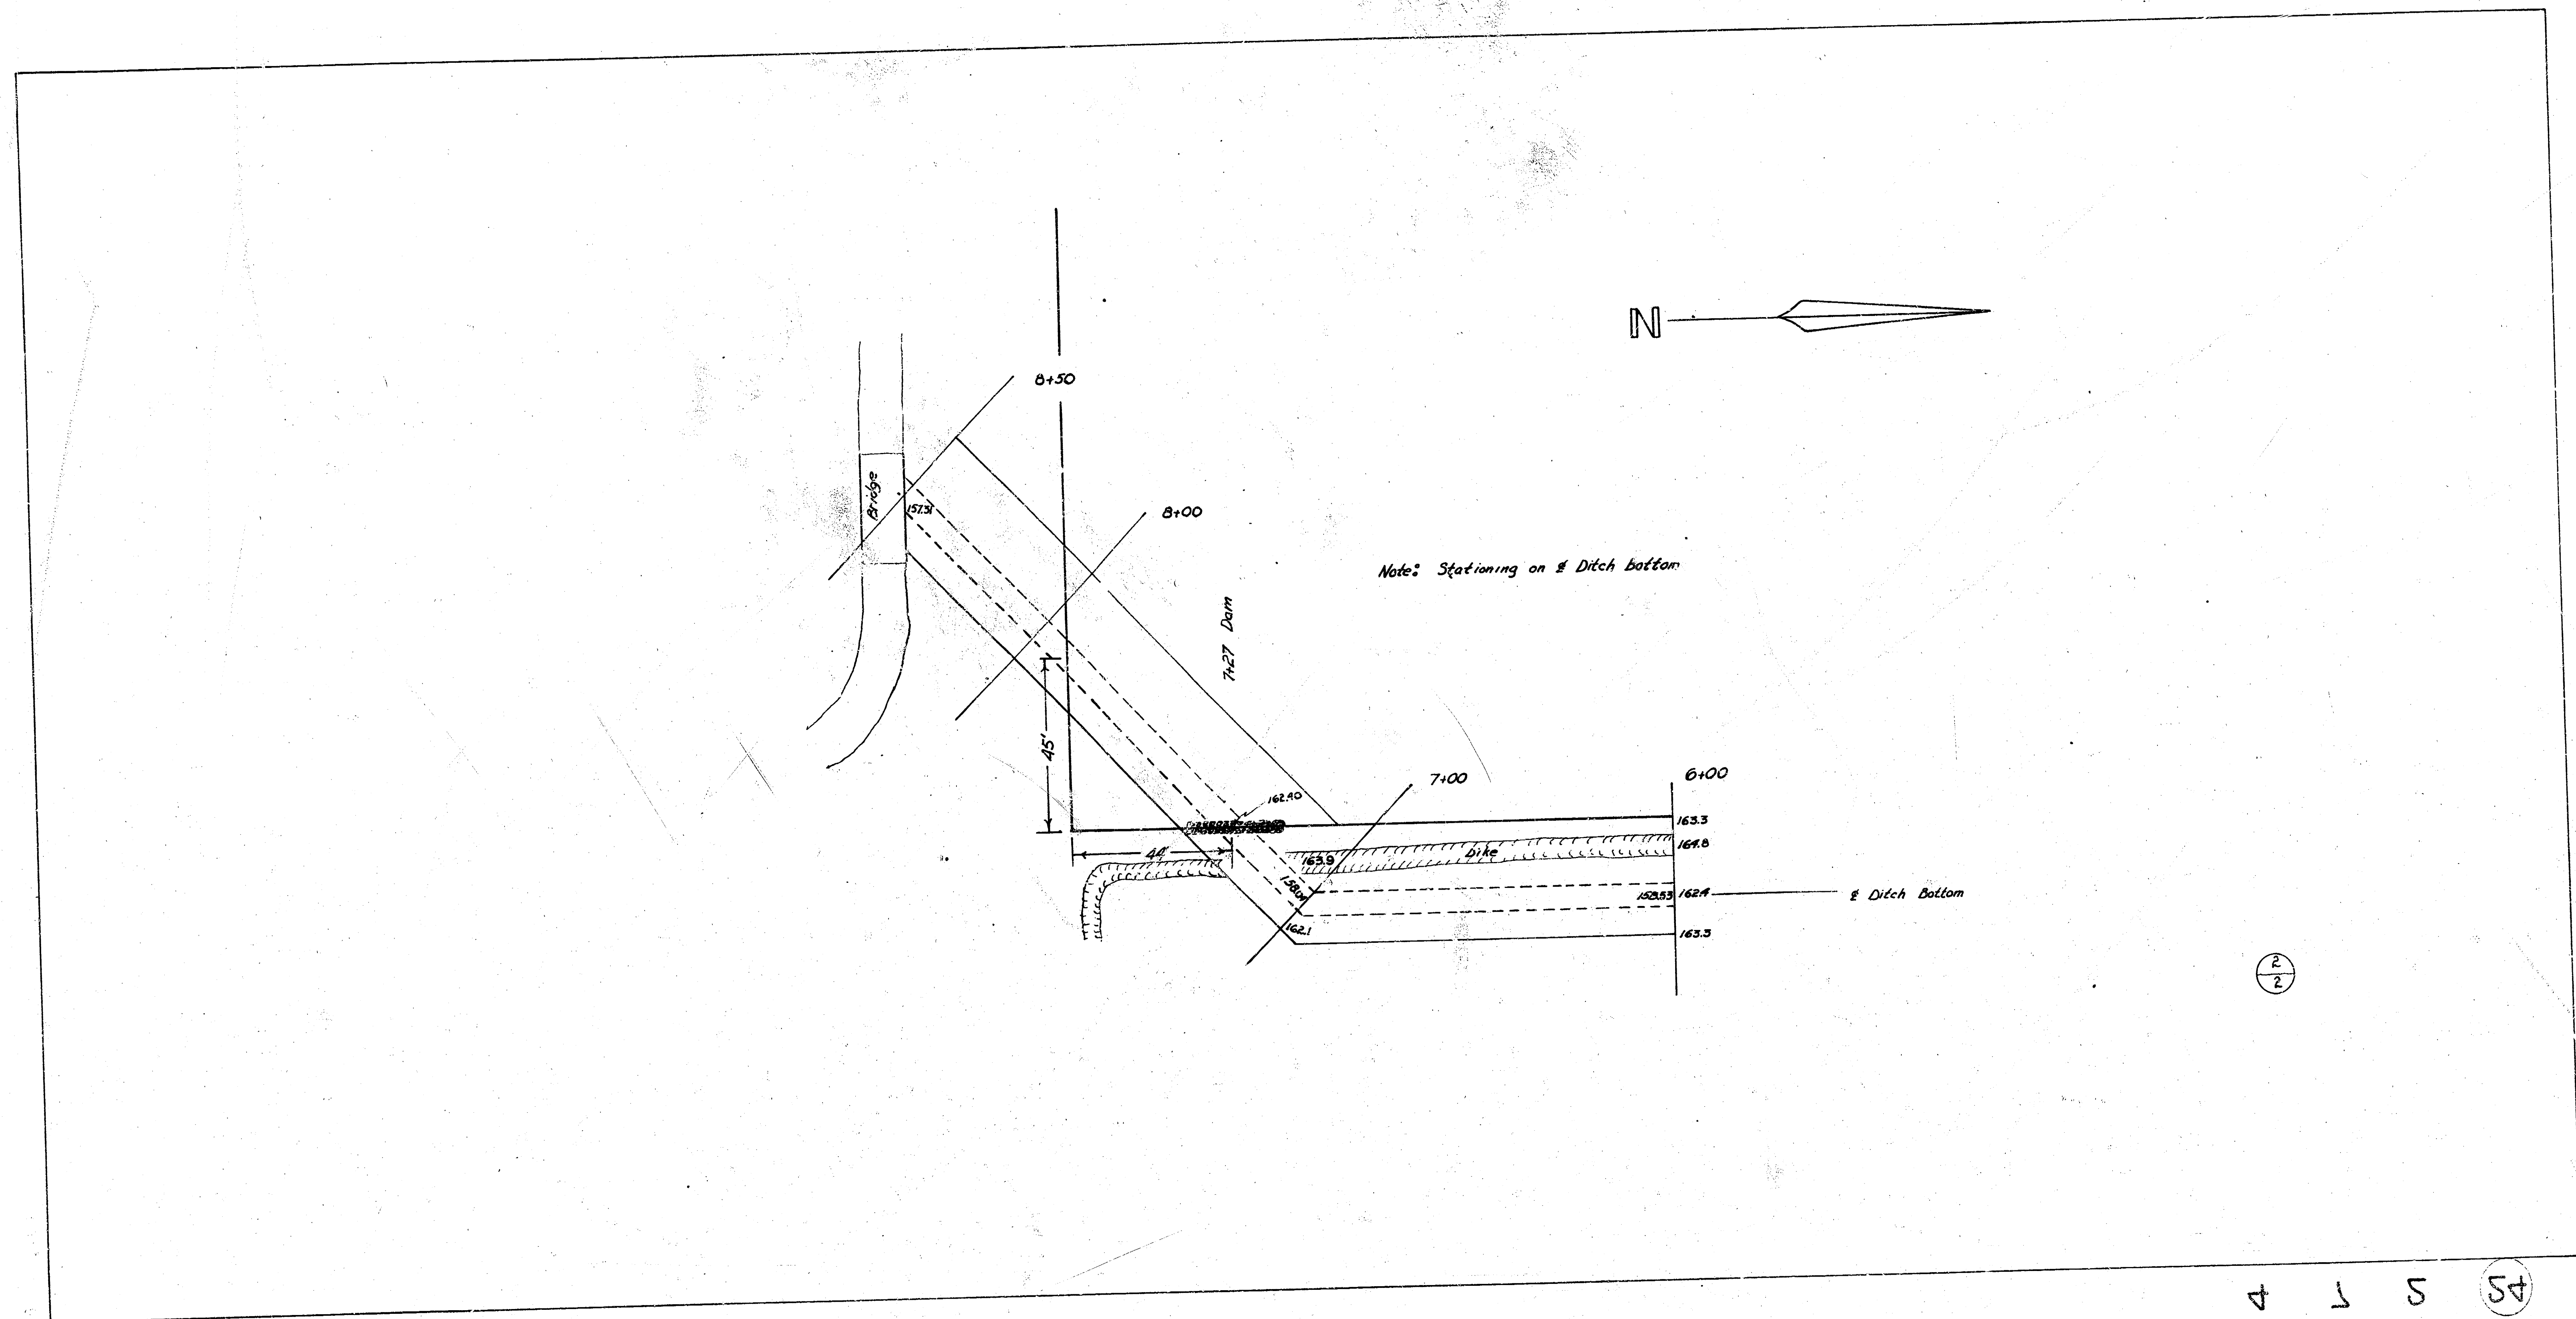

2  
2

4 1 5 54