

CITY PLANNING COMMISSION
PREPARED BY WORKS PROGRESS ADMINISTRATION

DRAWN BY R.F. FRIZZELLE. CHECKED BY L.K. WHITE


SUPERVISED BY H.S. DENISON

1936 INST. MAN L. HANDLEY SCALE 1"=100 FEET

NW 1/4 SEC. 13 T. 27 S. R. 1 E.
City Eng. Dept. File

BM#5 PL PIPE AT SW CORNER OF OLIVER
AND 9TH. ELEV. 1967

BM#7 IRON PIPE AT SE CORNER OF OLIVER
AND 13TH. ELEV. 20999

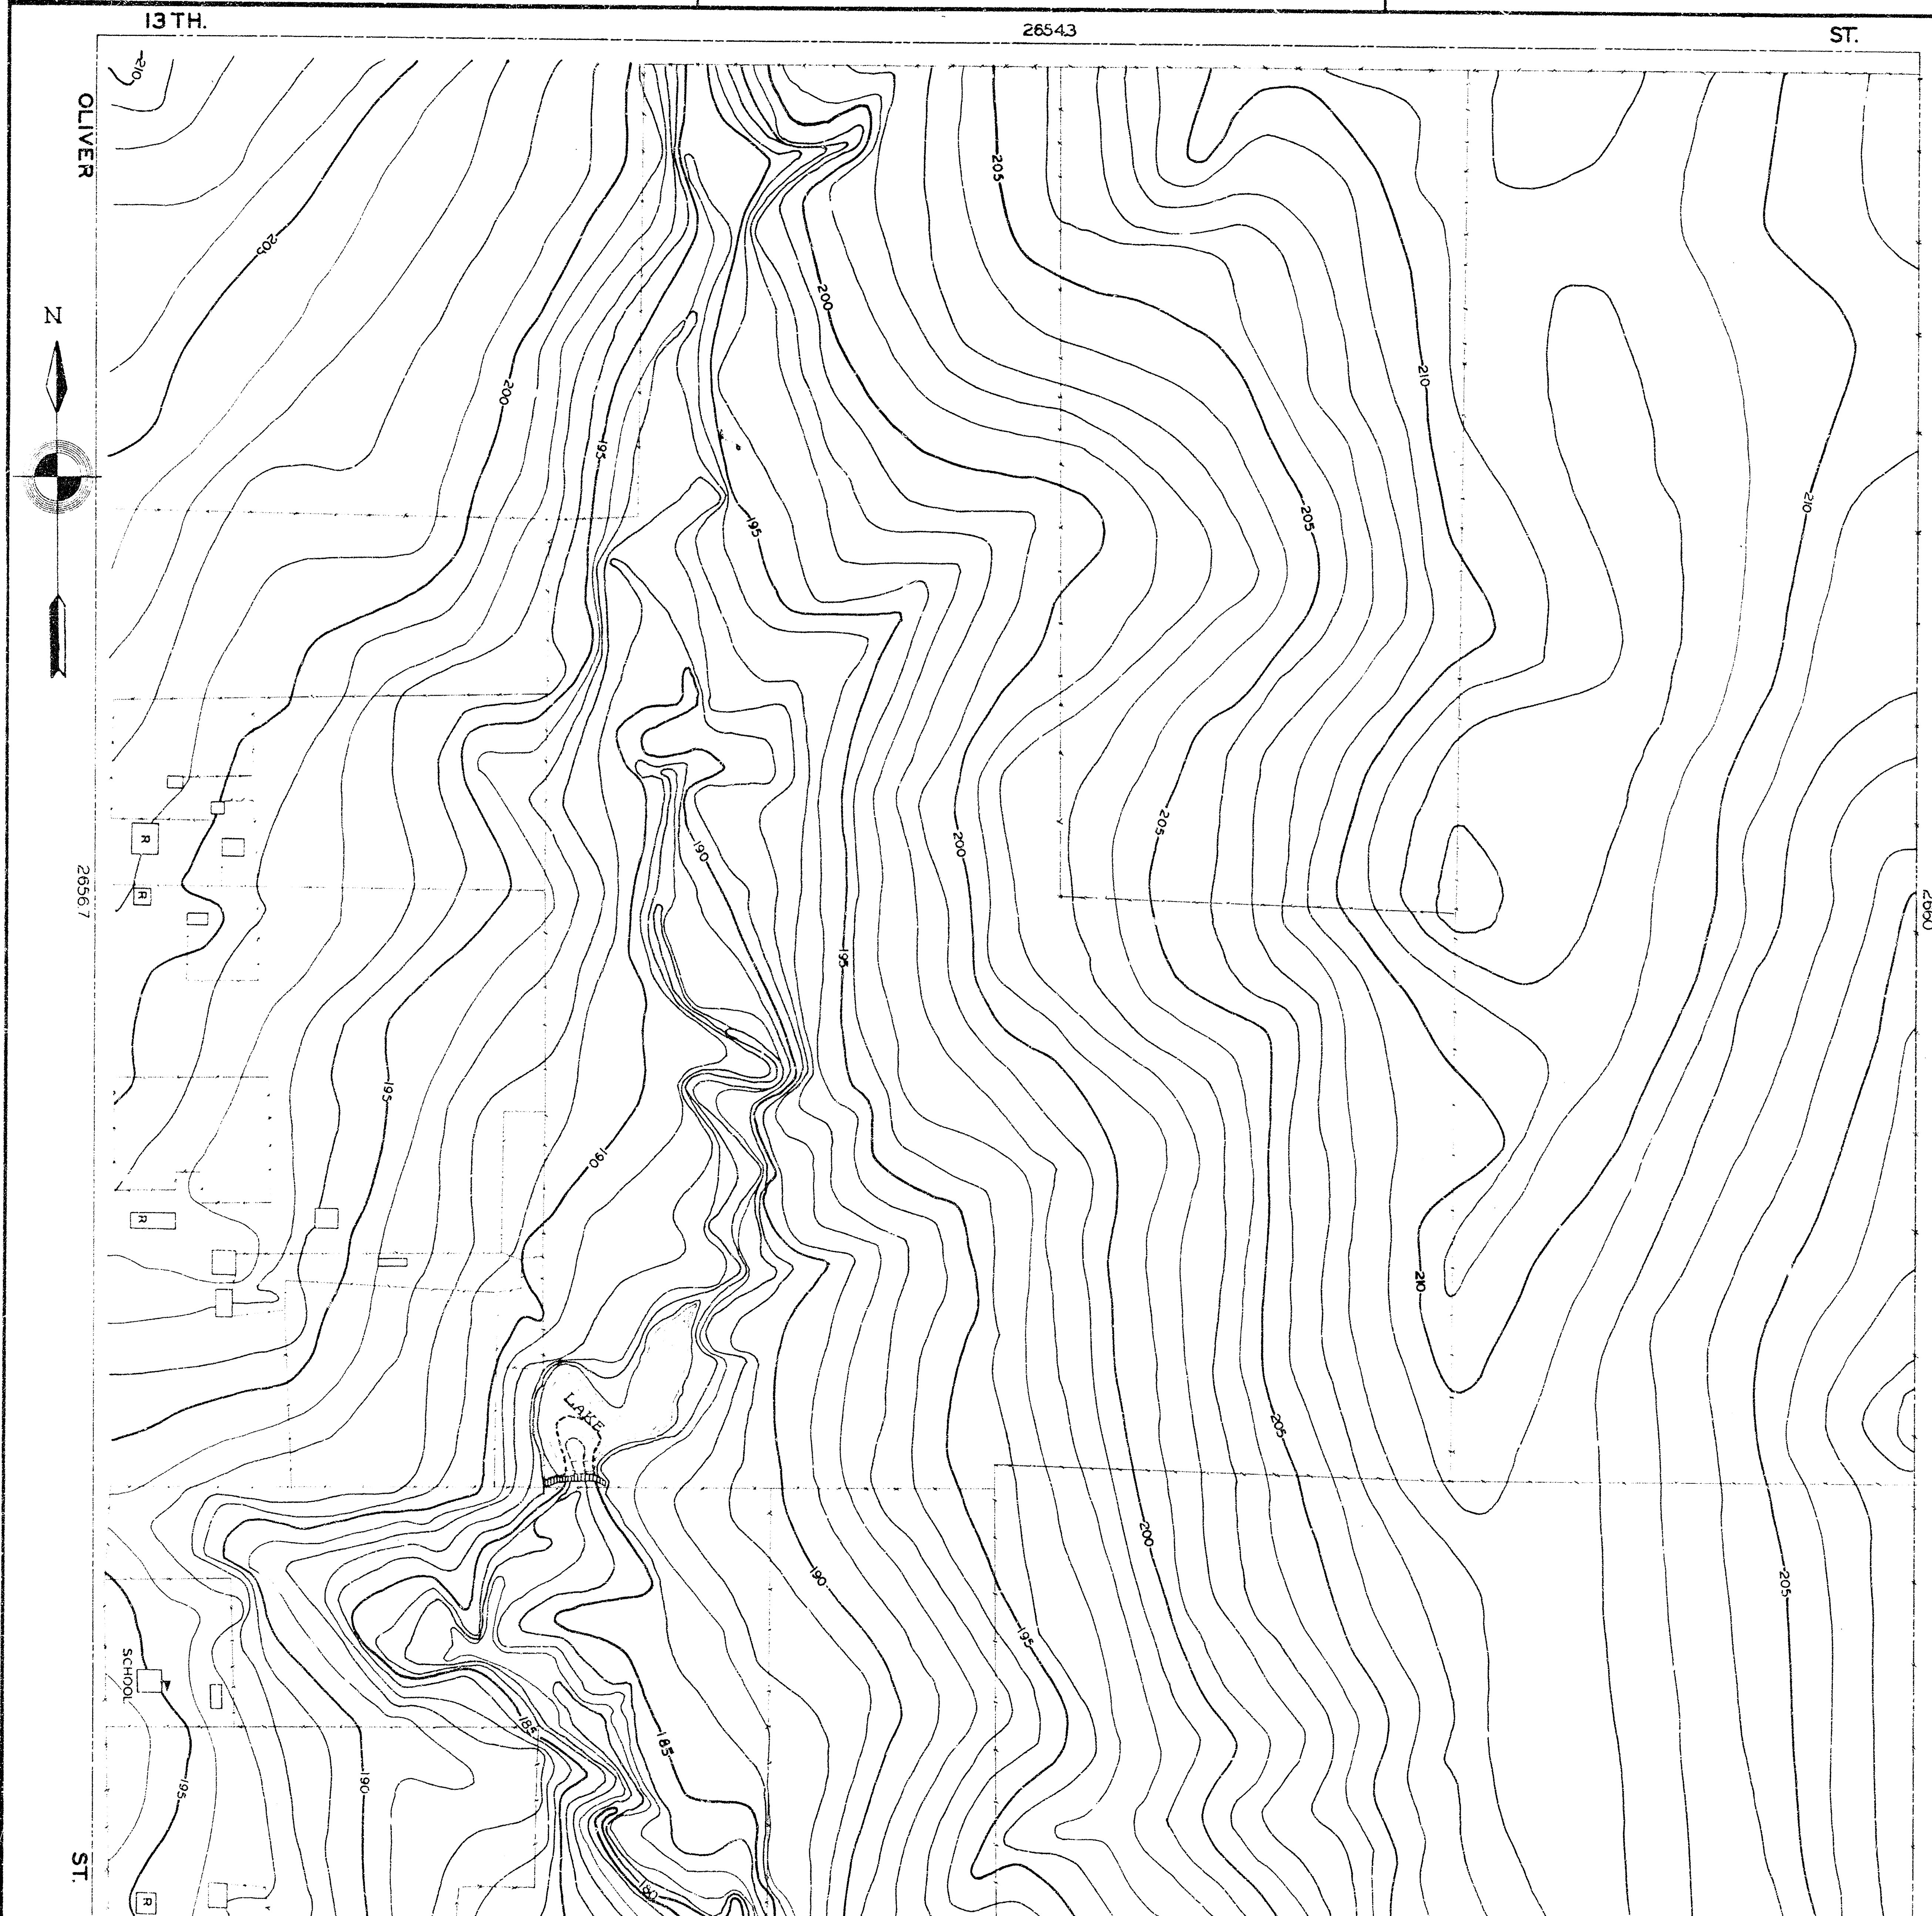

CITY PLANNING COMMISSION
PREPARED BY WORKS PROGRESS ADMINISTRATION

DRAWN BY R. FRIZZELLE CHECKED BY L. K. WHITE


SUPERVISED BY H. S. DENISON

1936 INST. MAN L. HANDLEY SCALE 1"=100 FEET

NW 1/4 SEC. 13 T. 27 S. R. 1 E.
City Eng. Dept. File

BM#5 PL PIPE AT SW CORNER OF OLIVER
AND 9TH ELEV. 1967

BM#7 IRON PIPE AT S.E. CORNER OF OLIVER
AND 13TH ELEV. 20999

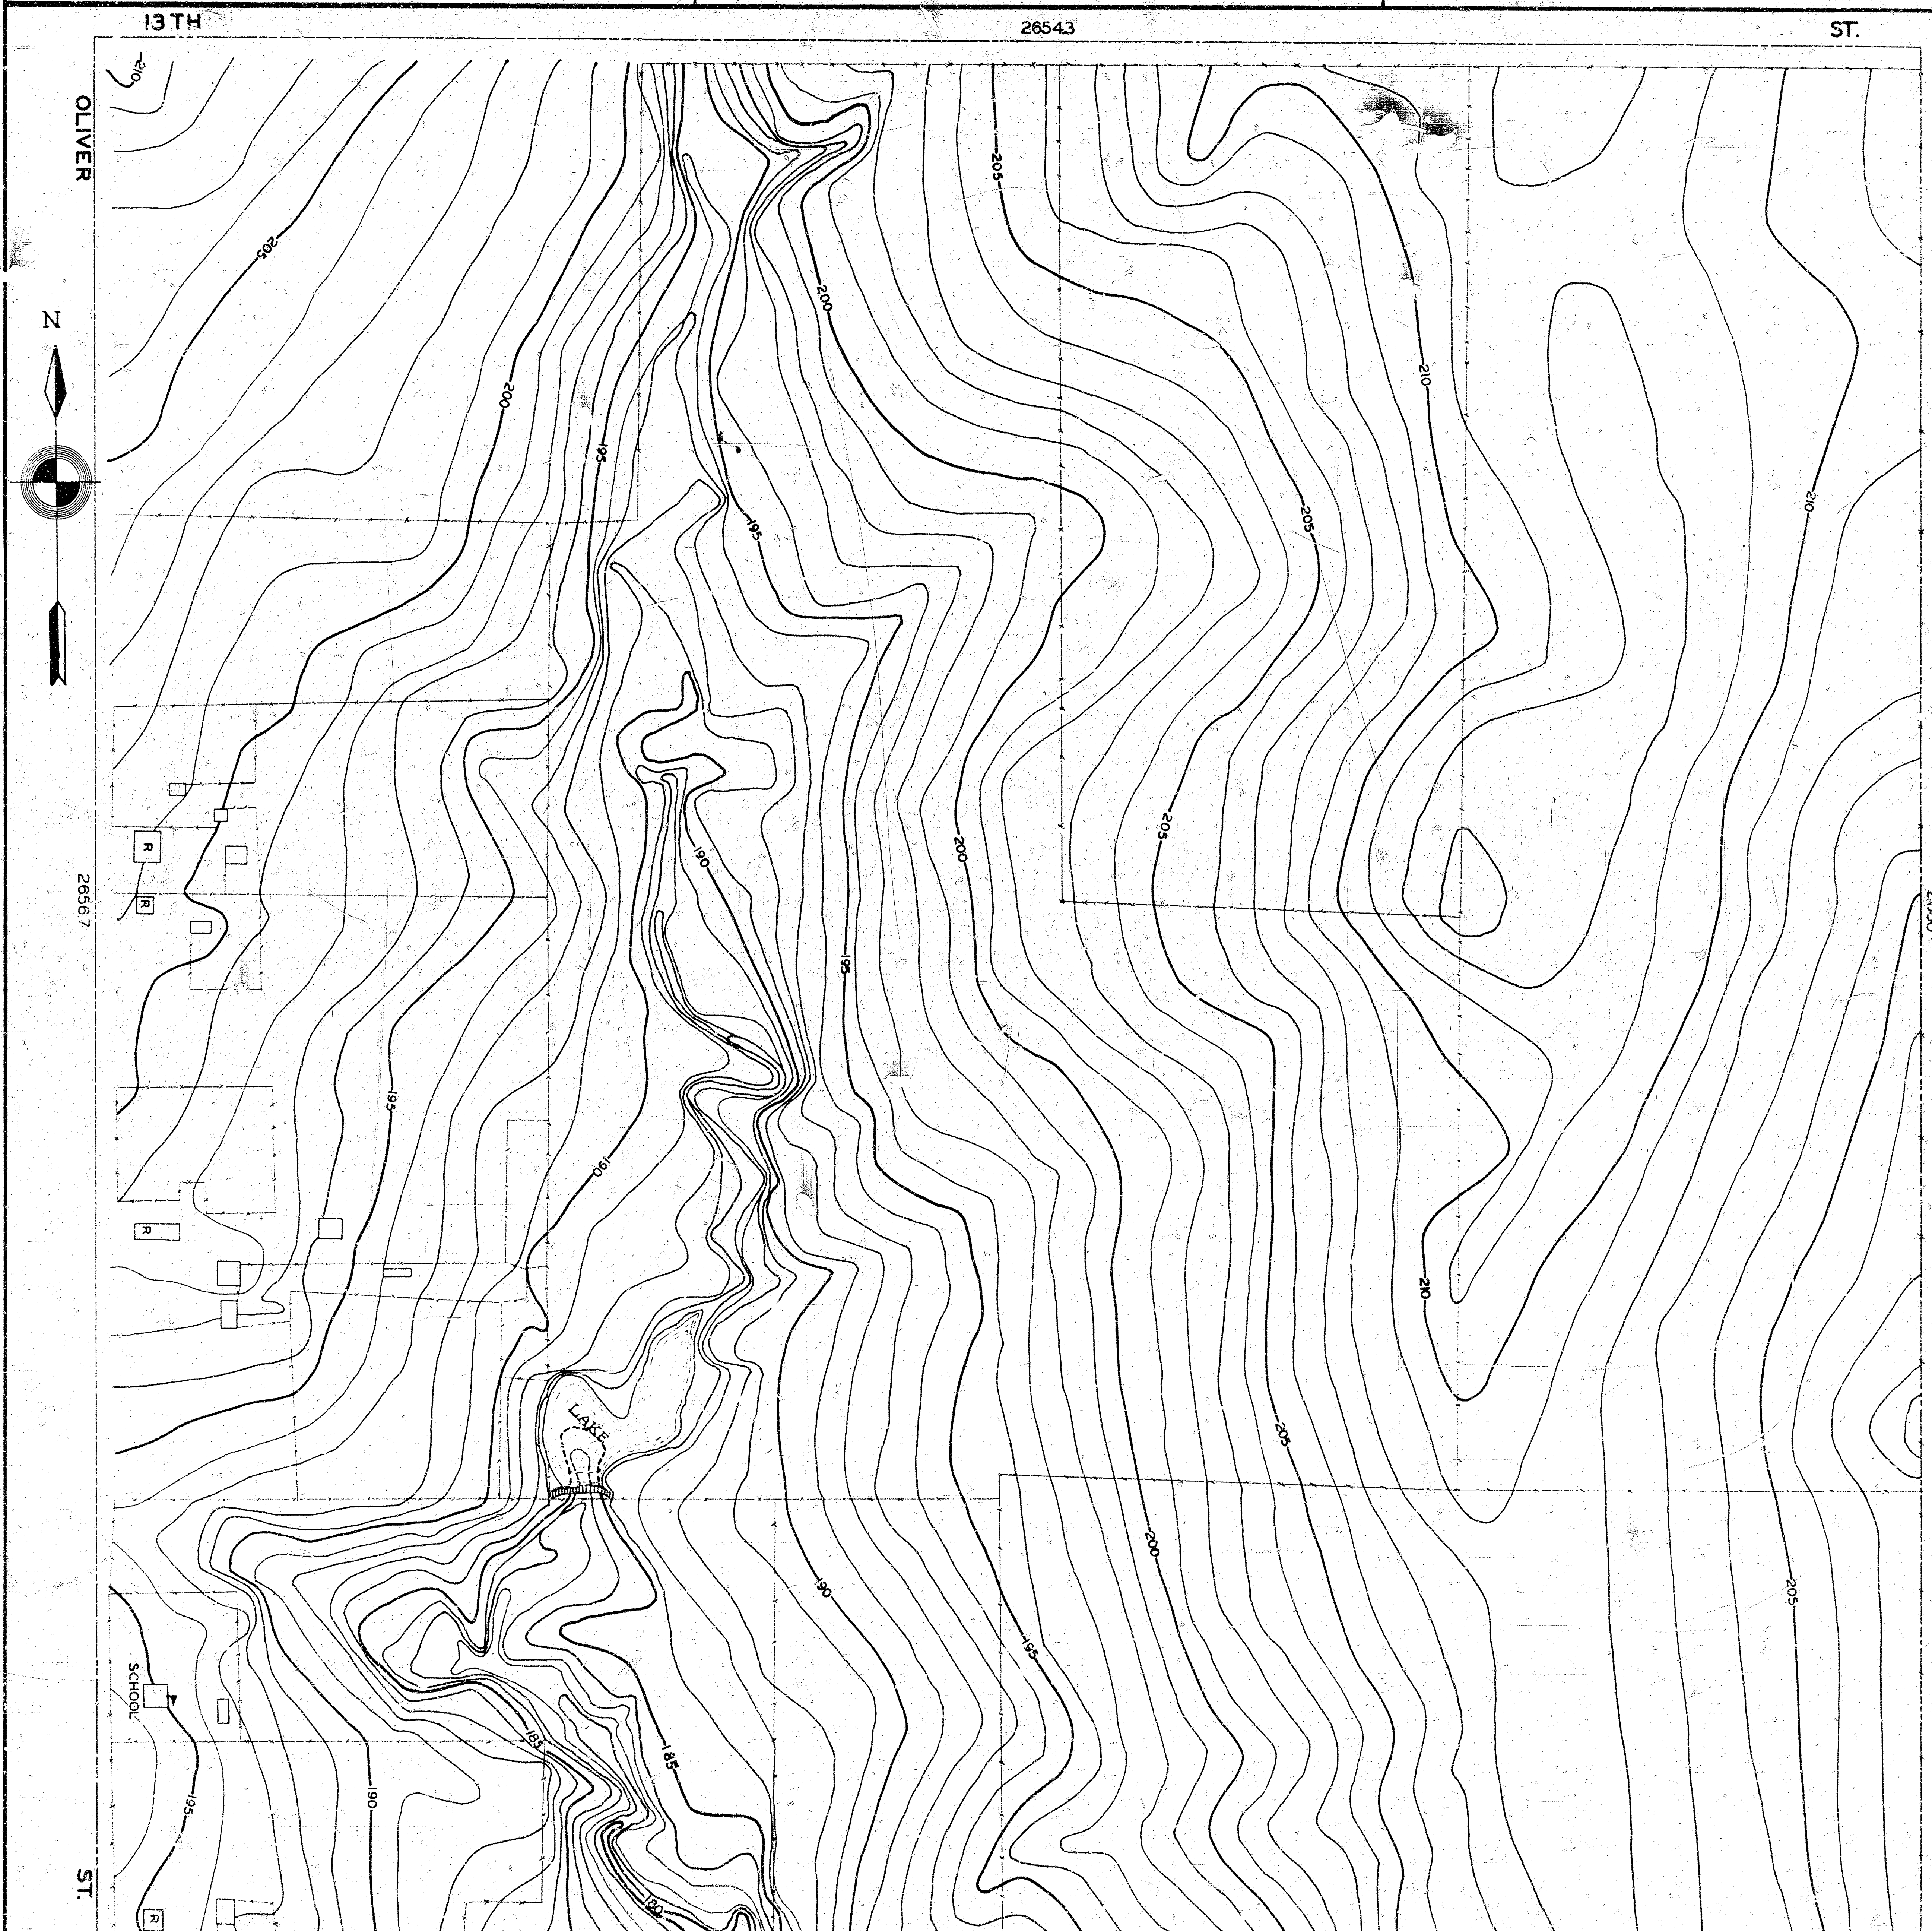

CITY PLANNING COMMISSION

PREPARED BY WORKS PROGRESS ADMINISTRATION

DRAWN BY R.F. FRIZZELLE. CHECKED BY L.K. WHITE


SUPERVISED BY H.S. DENISON

1936 INST. MAN L. HANDLEY SCALE 1"=100 FEET

NW 1/4 SEC. 13 T.27 S. R.1E.

B.M.#5 PL. PIPE AT SW. CORNER OF OLIVER AND 9TH. ELEV. 196.7

B.M.#7 IRON PIPE AT S.E. CORNER OF OLIVER AND 13TH. ELEV. 209.99

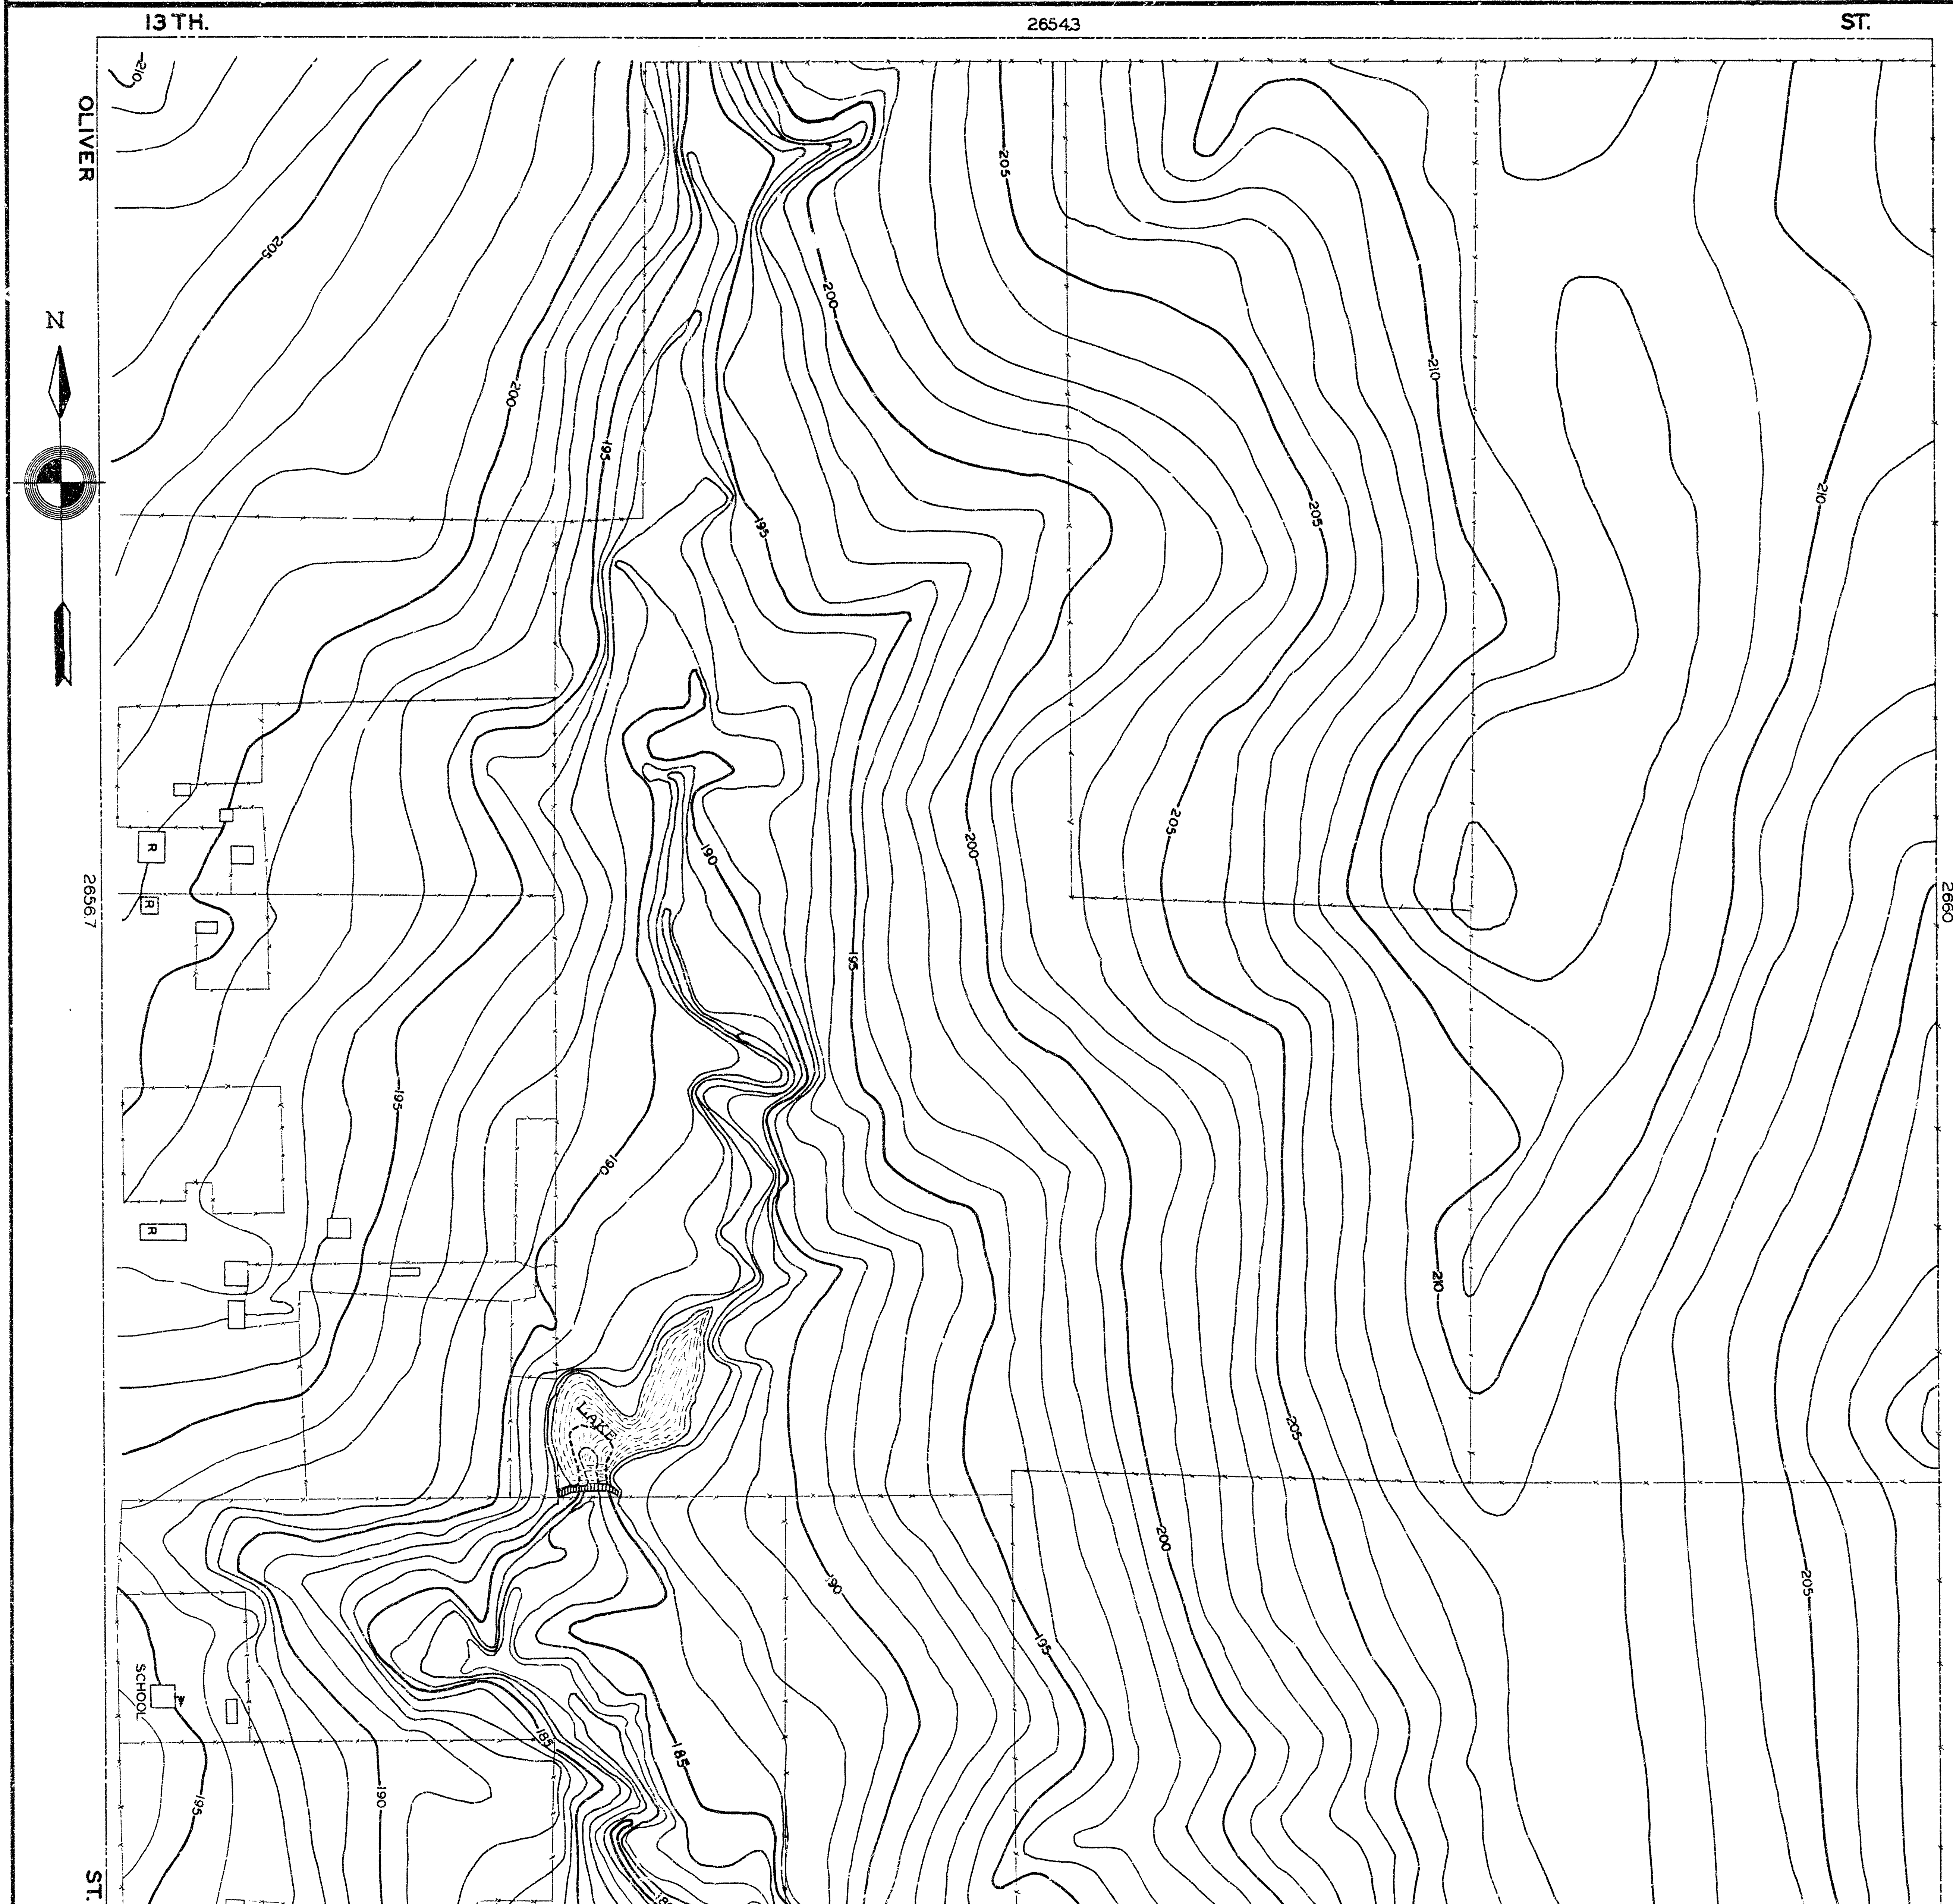

CITY PLANNING COMMISSION
PREPARED BY WORKS PROGRESS ADMINISTRATION

DRAWN BY REFRIZZELLE CHECKED BY L.K. WHITE

SUPERVISED BY H.S. DENISON

1936 INST. MAN L. HANDLEY SCALE 1"=100 FEET

NW 1/4 SEC. 13 T.27 S.R.1E.

BM#5 PL PIPE AT SW CORNER OF OLIVER
AND 9TH. ELEV. 1967

BM#7 IRON PIPE AT SE CORNER OF OLIVER
AND 13TH. ELEV. 20999

