
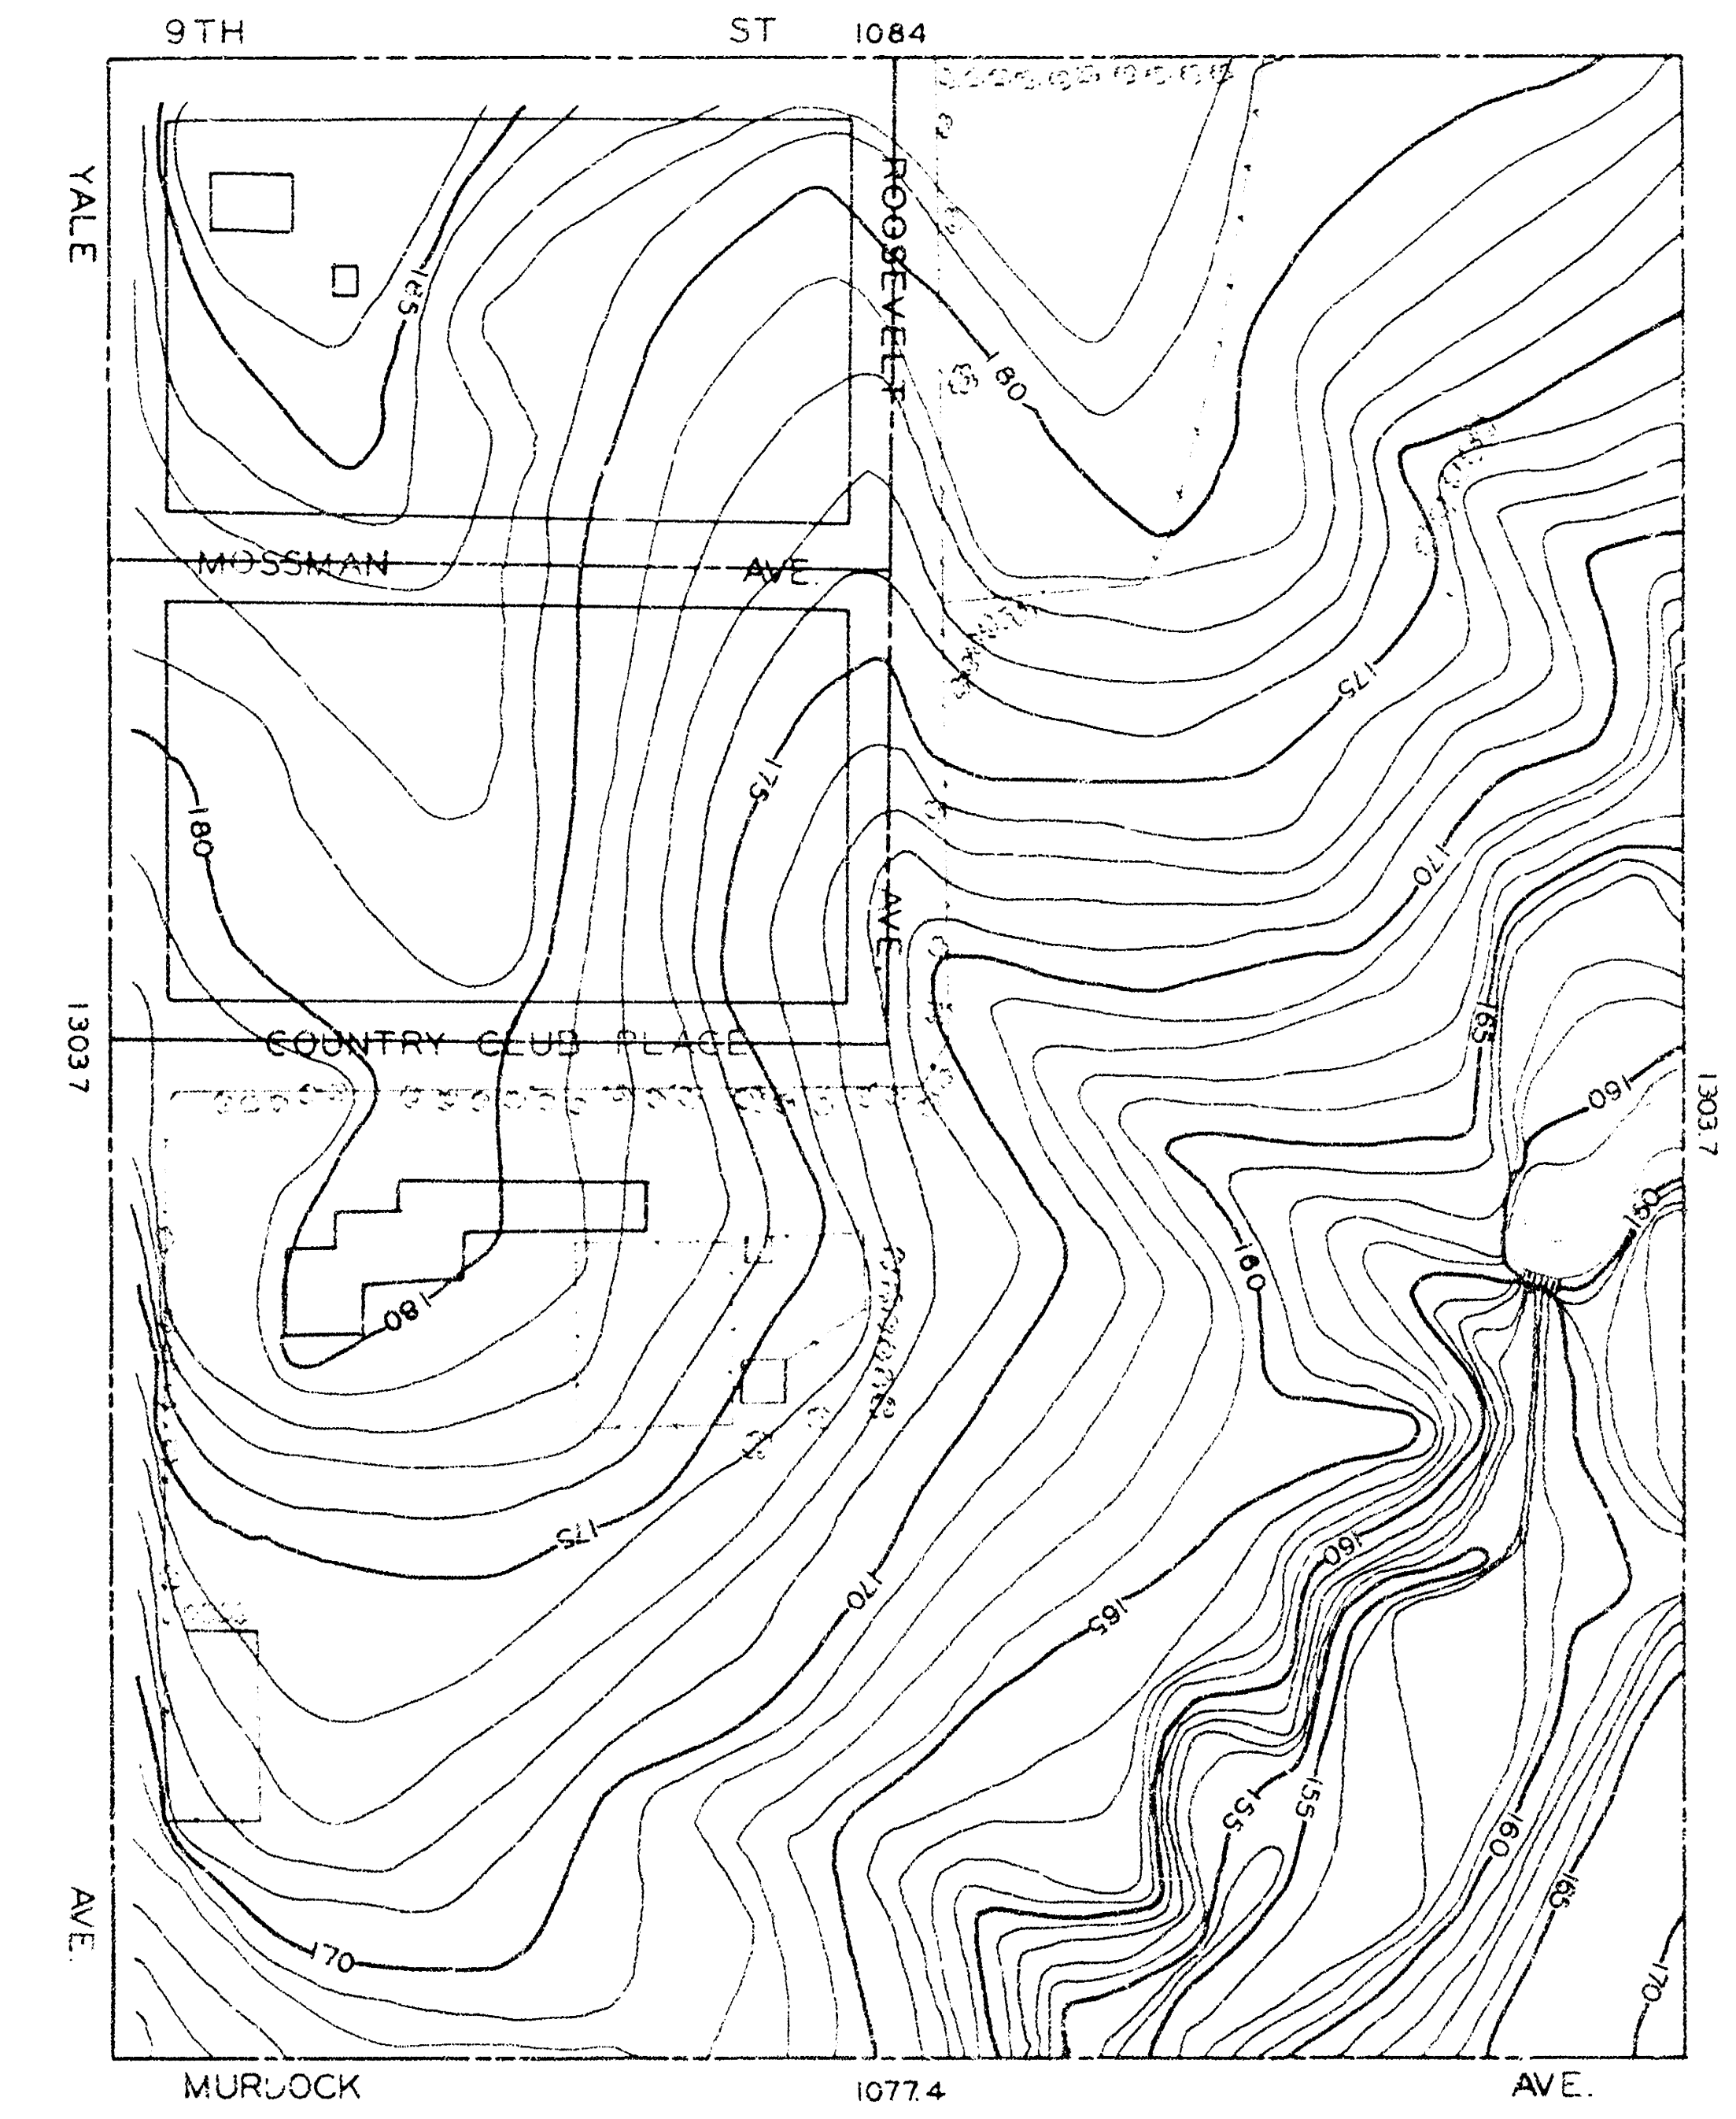


CITY PLANNING COMMISSION
PREPARED BY WORKS PROGRESS ADMINISTRATION
DRAWN BY R.FRIZZELLE. CHECKED BY L.K.WHITE.
SUPERVISED BY H.S.DENISON
1936 INST. MAN L. HANDLEY SCALE 1"=100 FEET.

S.W. $\frac{1}{4}$ SEC 14 T. 27 S. R. 1 E.
City Eng. Dept. File

BM.#10 CROSS ON N.E. CURB AT YALE & MURDOCK ELEV. 166.71
BM.#12 CROSS ON SE. CURB AT YALE & 9TH ELEV. 164.05

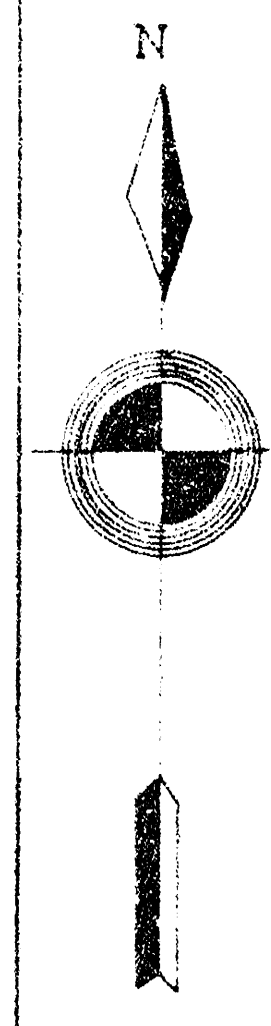

CITY PLANNING COMMISSION
PREPARED BY WORKS PROGRESS ADMINISTRATION

DRAWN BY REFRIZZELLE CHECKED BY L.K.WHITE

SUPERVISED BY H.S.DENISON

1936 INST. MAN L. HANDLEY SCALE 1"=100 FEET

S.W. $\frac{1}{4}$ SEC 14 T. 27 S. R. 1 E.
City Eng. Dept. File

BM #10 CROSS ON N.E. CURB AT YALE & MURDOCK ELEV 166.71

BM #12 CROSS ON S.E. CURB AT YALE & 9TH ELEV 184.05

