

CITY PLANNING COMMISSION
PREPARED BY WORKS PROGRESS ADMINISTRATION

DRAWN BY R.E. FRIZZELLE. CHECKED BY L.K. WHITE.


SUPERVISED BY H.S. DENISON

1936 INST. MAN. R.D. WILLIAMS SCALE 1"=100 FEET

SE. $\frac{1}{4}$ SEC. 35 T. 27 S. R. 1 E.
City Eng. Dept. File

B.M.#5 X ON NORTH EDGE OF 1ST WOOD BOX CULVERT
WEST OF OLIVER ON PAWNEE. ELEV. 122.1

B.M.#8 IRON- $\frac{1}{4}$ CORNER SOUTH OF HARRY ON OLIVER
— ELEV. 148.71 —

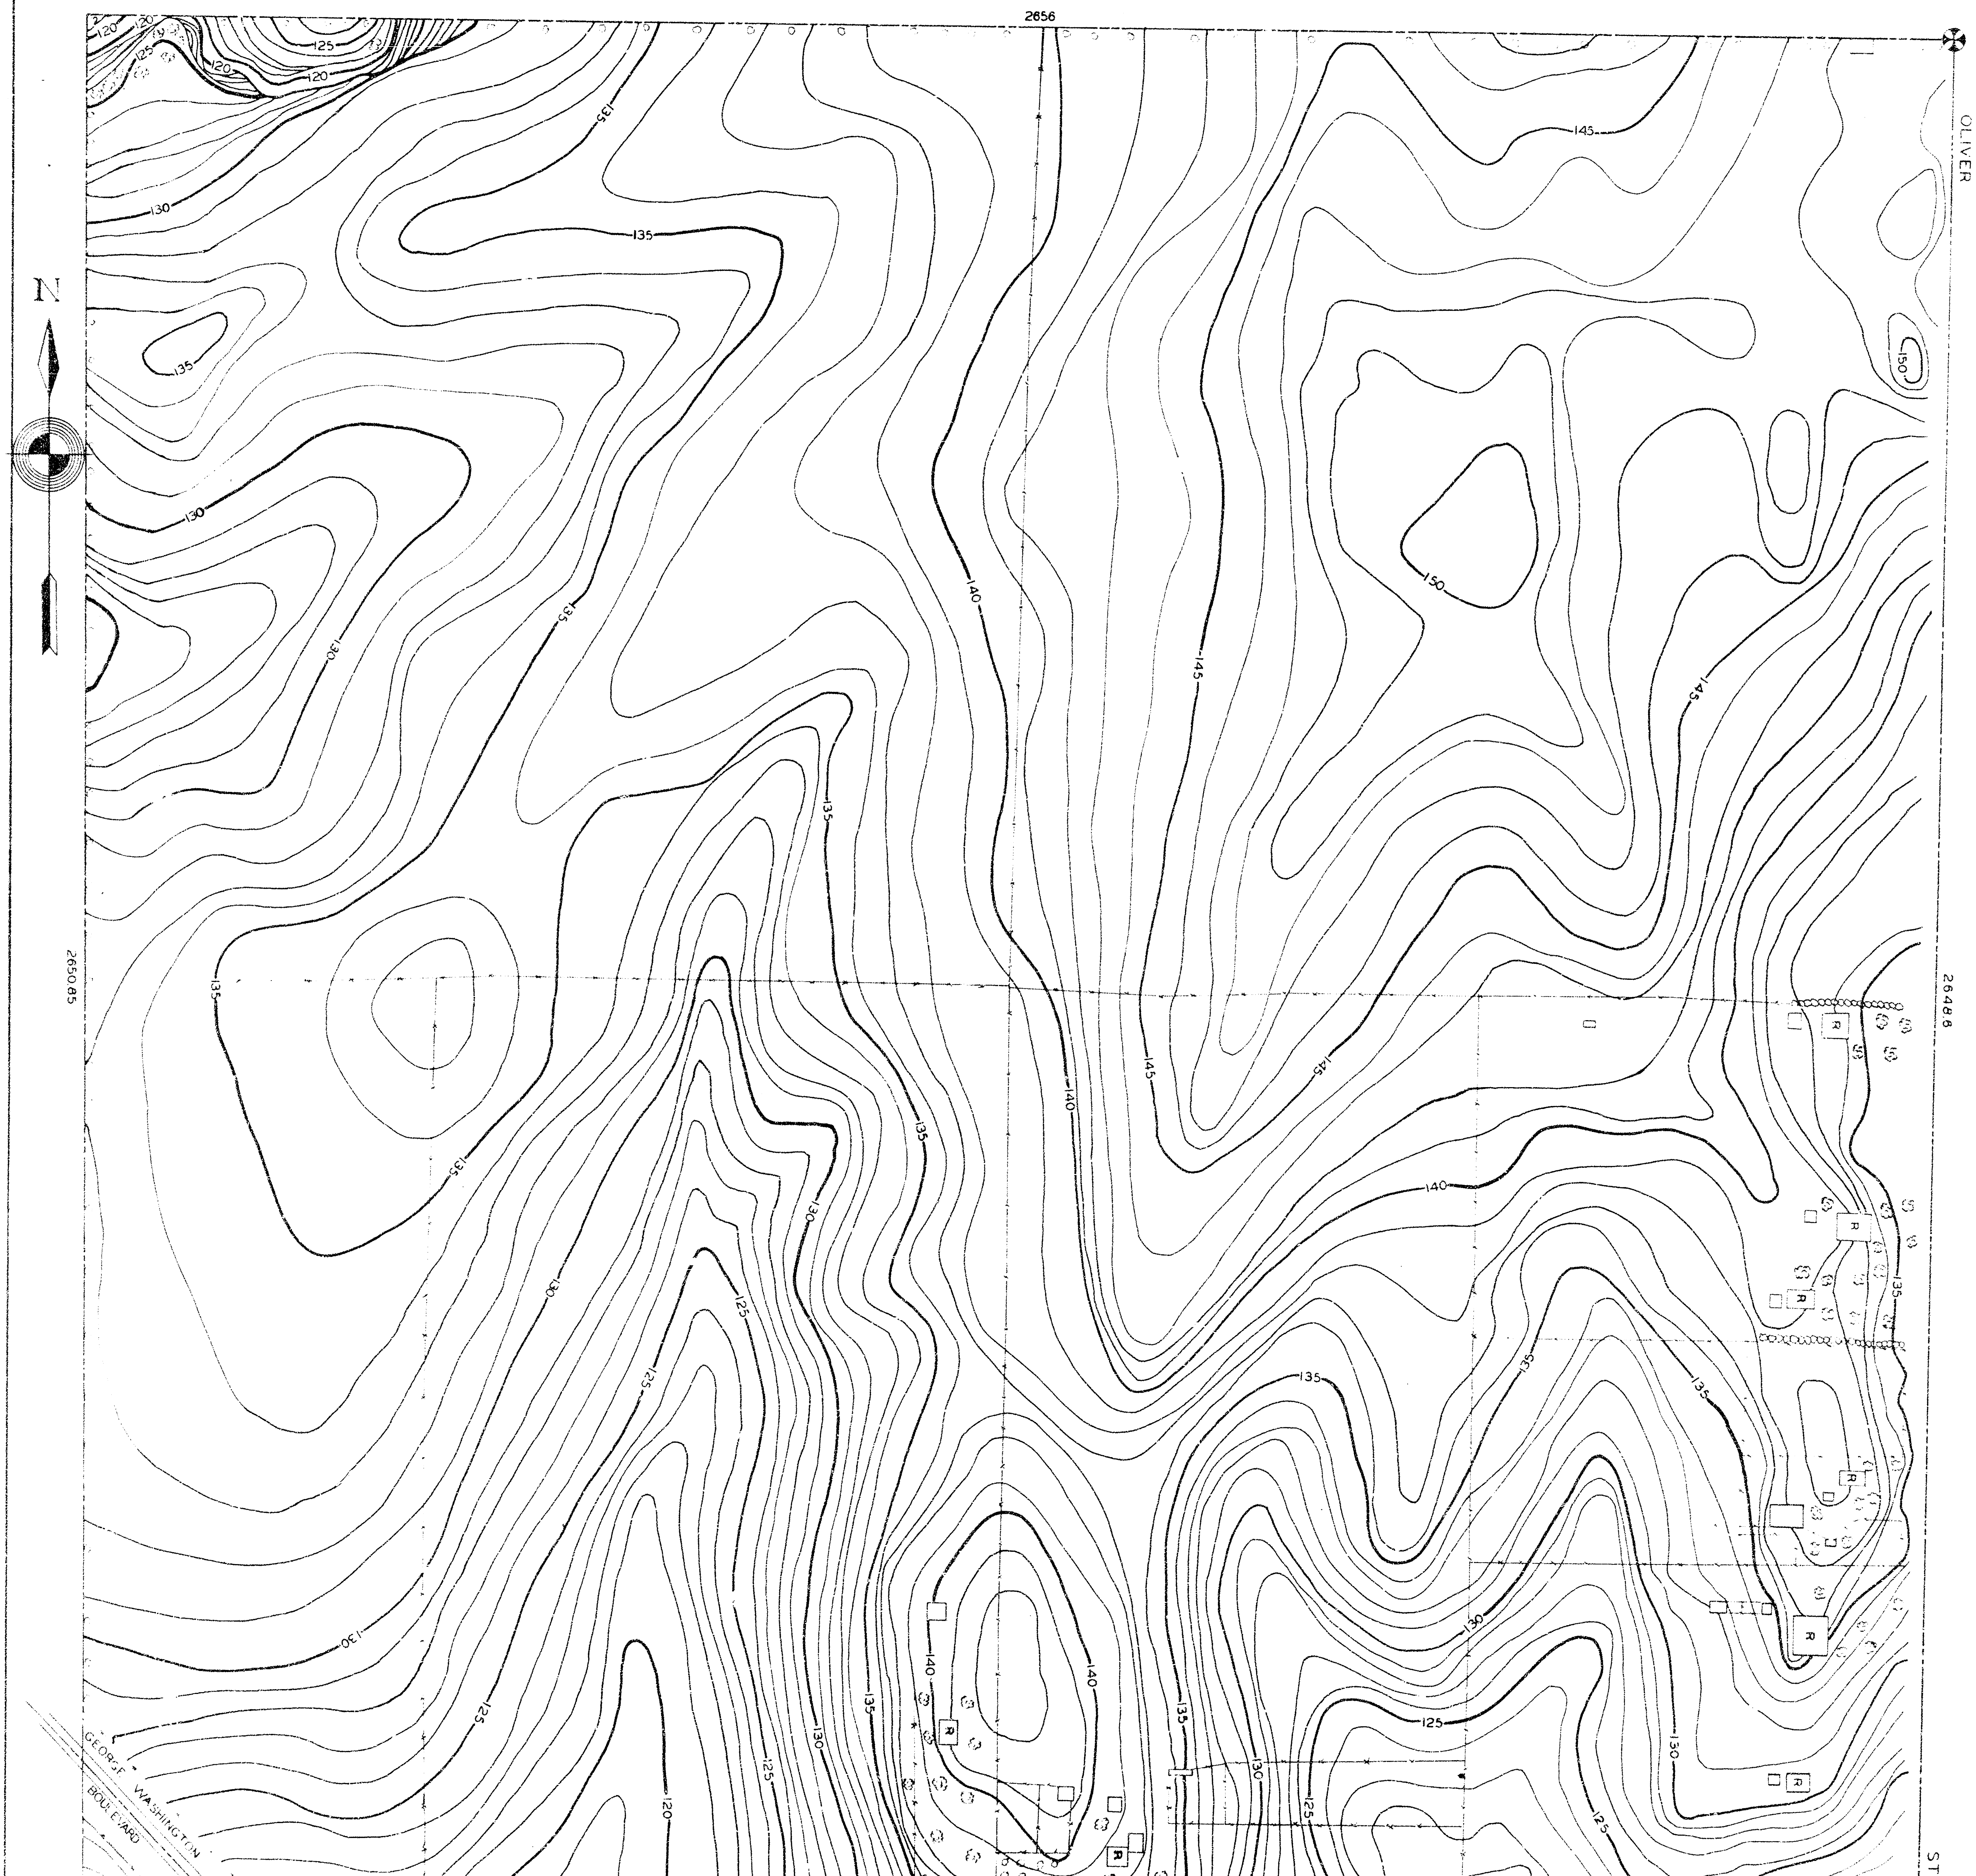

CITY PLANNING COMMISSION
PREPARED BY WORKS PROGRESS ADMINISTRATION

DRAWN BY R.E. FRIZZELLE CHECKED BY L.K. WHITE

SUPERVISED BY H.S. DENISON

1936 INST. MAN. R.D.V. WILLIAMS SCALE 1"=100 FEET

S.E. $\frac{1}{4}$ SEC. 35 T. 27 S. R. 1 E.
City Eng. Dept. File

B.M.# 5 X ON NORTH EDGE OF 1ST WOOD BOX CULVERT
WEST OF OLIVER ON PAWNEE. ELEV. 122.1

B.M.# 8 IRON - $\frac{1}{4}$ CORNER SOUTH OF HARRY ON OLIVER
— ELEV. 148.71 —

