

CITY PLANNING COMMISSION

PREPARED BY WORKS PROGRESS ADMINISTRATION

DRAWN BY R.E.FRIZZELLE. CHECKED BY L.K.WHITE

SUPERVISED BY H.S.DENISON

1936 INST. MAN R.D.WILLIAMS SCALE 1"=100 FEET


S.W. 1/4 SEC. 35 T. 27 R. 1 E.

BM:#4

X ON WEST END OF SOUTH COPING OF 1 ST ROAD
CULVERT EAST OF HILLSIDE ON PAWNEE ELEV. 11264

BM:#10

X ON SOUTH EDGE OF WEST COPING OF 1 ST CONCRETE
ROAD CULVERT EAST OF LEVY ON GEORGE WASHINGTON
BOULEVARD. ELEV. 11998

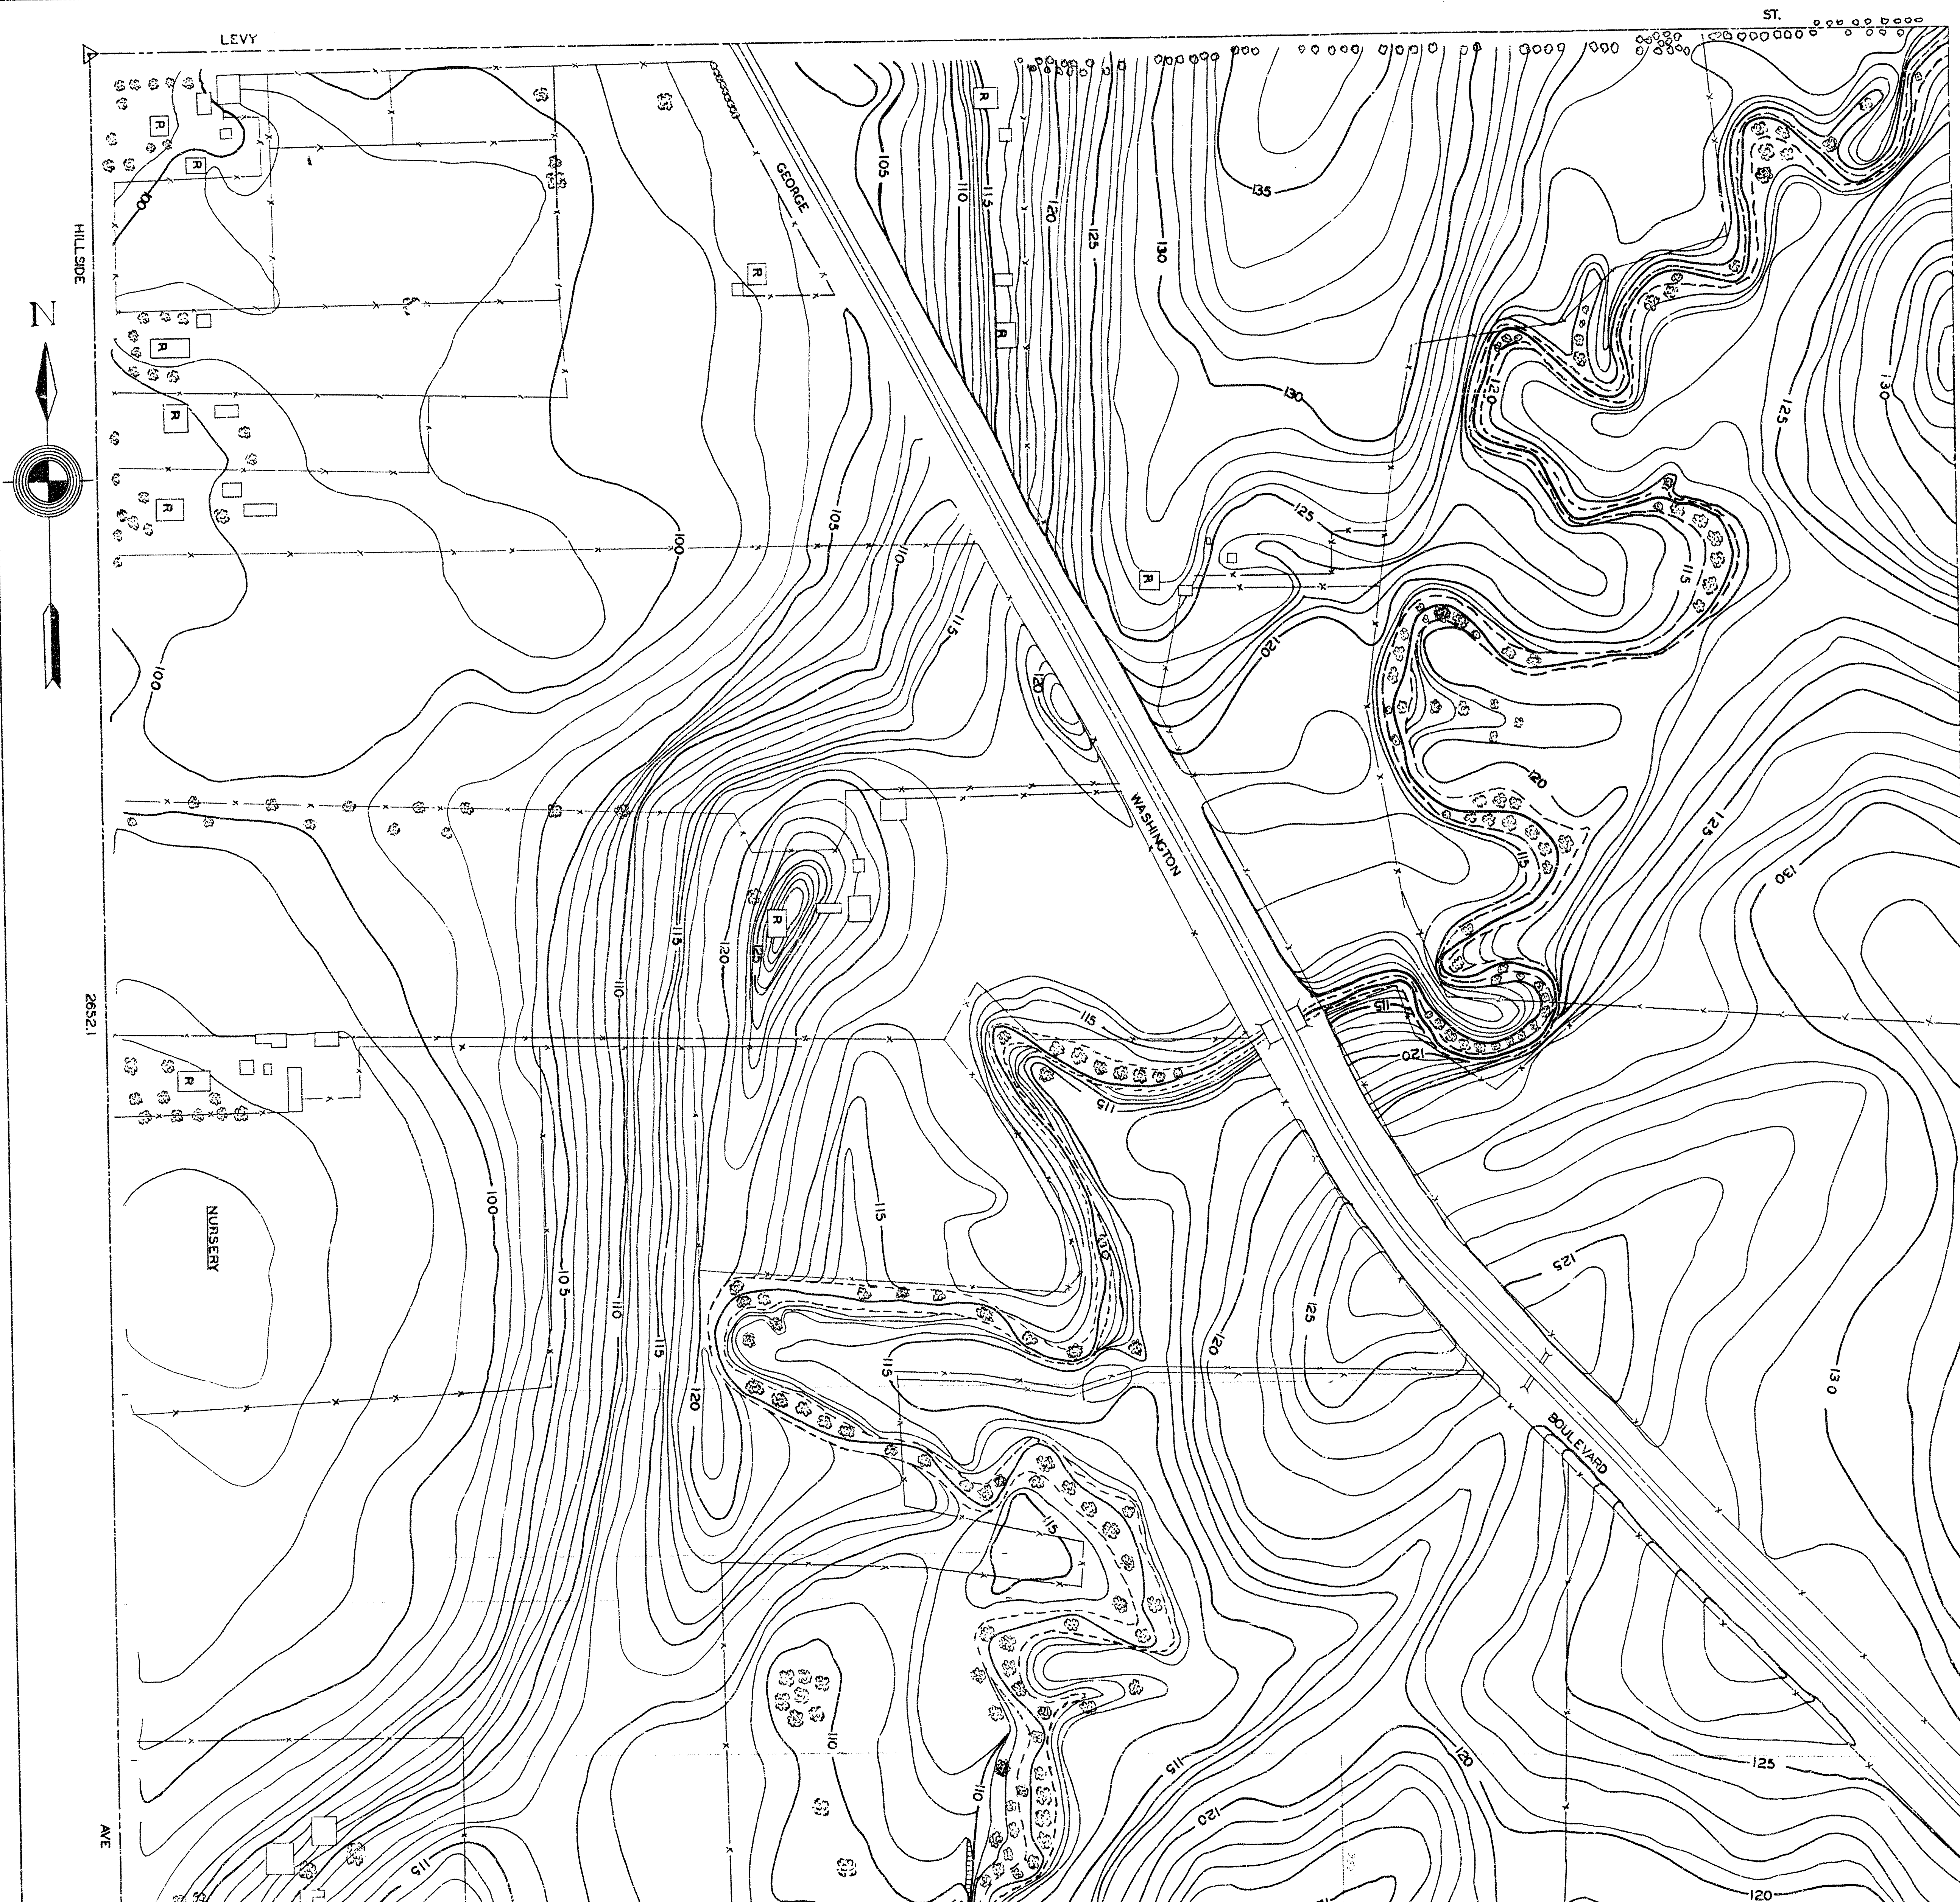

CITY PLANNING COMMISSION

PREPARED BY WORKS PROGRESS ADMINISTRATION

DRAWN BY R.E. FRIZZELLE CHECKED BY L.K. WHITE

SUPERVISED BY H.S. DENISON

1936 INST. MAN R.D. WILLIAMS SCALE 1"=100 FEET

S.W. 1/4 SEC. 35 T. 27 R. 1 E.

BM#4

X ON WEST END OF SOUTH COPING OF 1 ST ROAD
CULVERT EAST OF HILLSIDE ON PAWNEE ELEV. 11264

BM#10

X ON SOUTH EDGE OF WEST COPING OF 1 ST CONCRETE
ROAD CULVERT EAST OF LEVY ON GEORGE WASHINGTON
BOULEVARD ELEV. 11998

