


EASTBOROUGH ESTATES

CONTOUR INTERVALS OF

CONSULTING CIVIL ENGINEER
WICHITA, KANSAS.

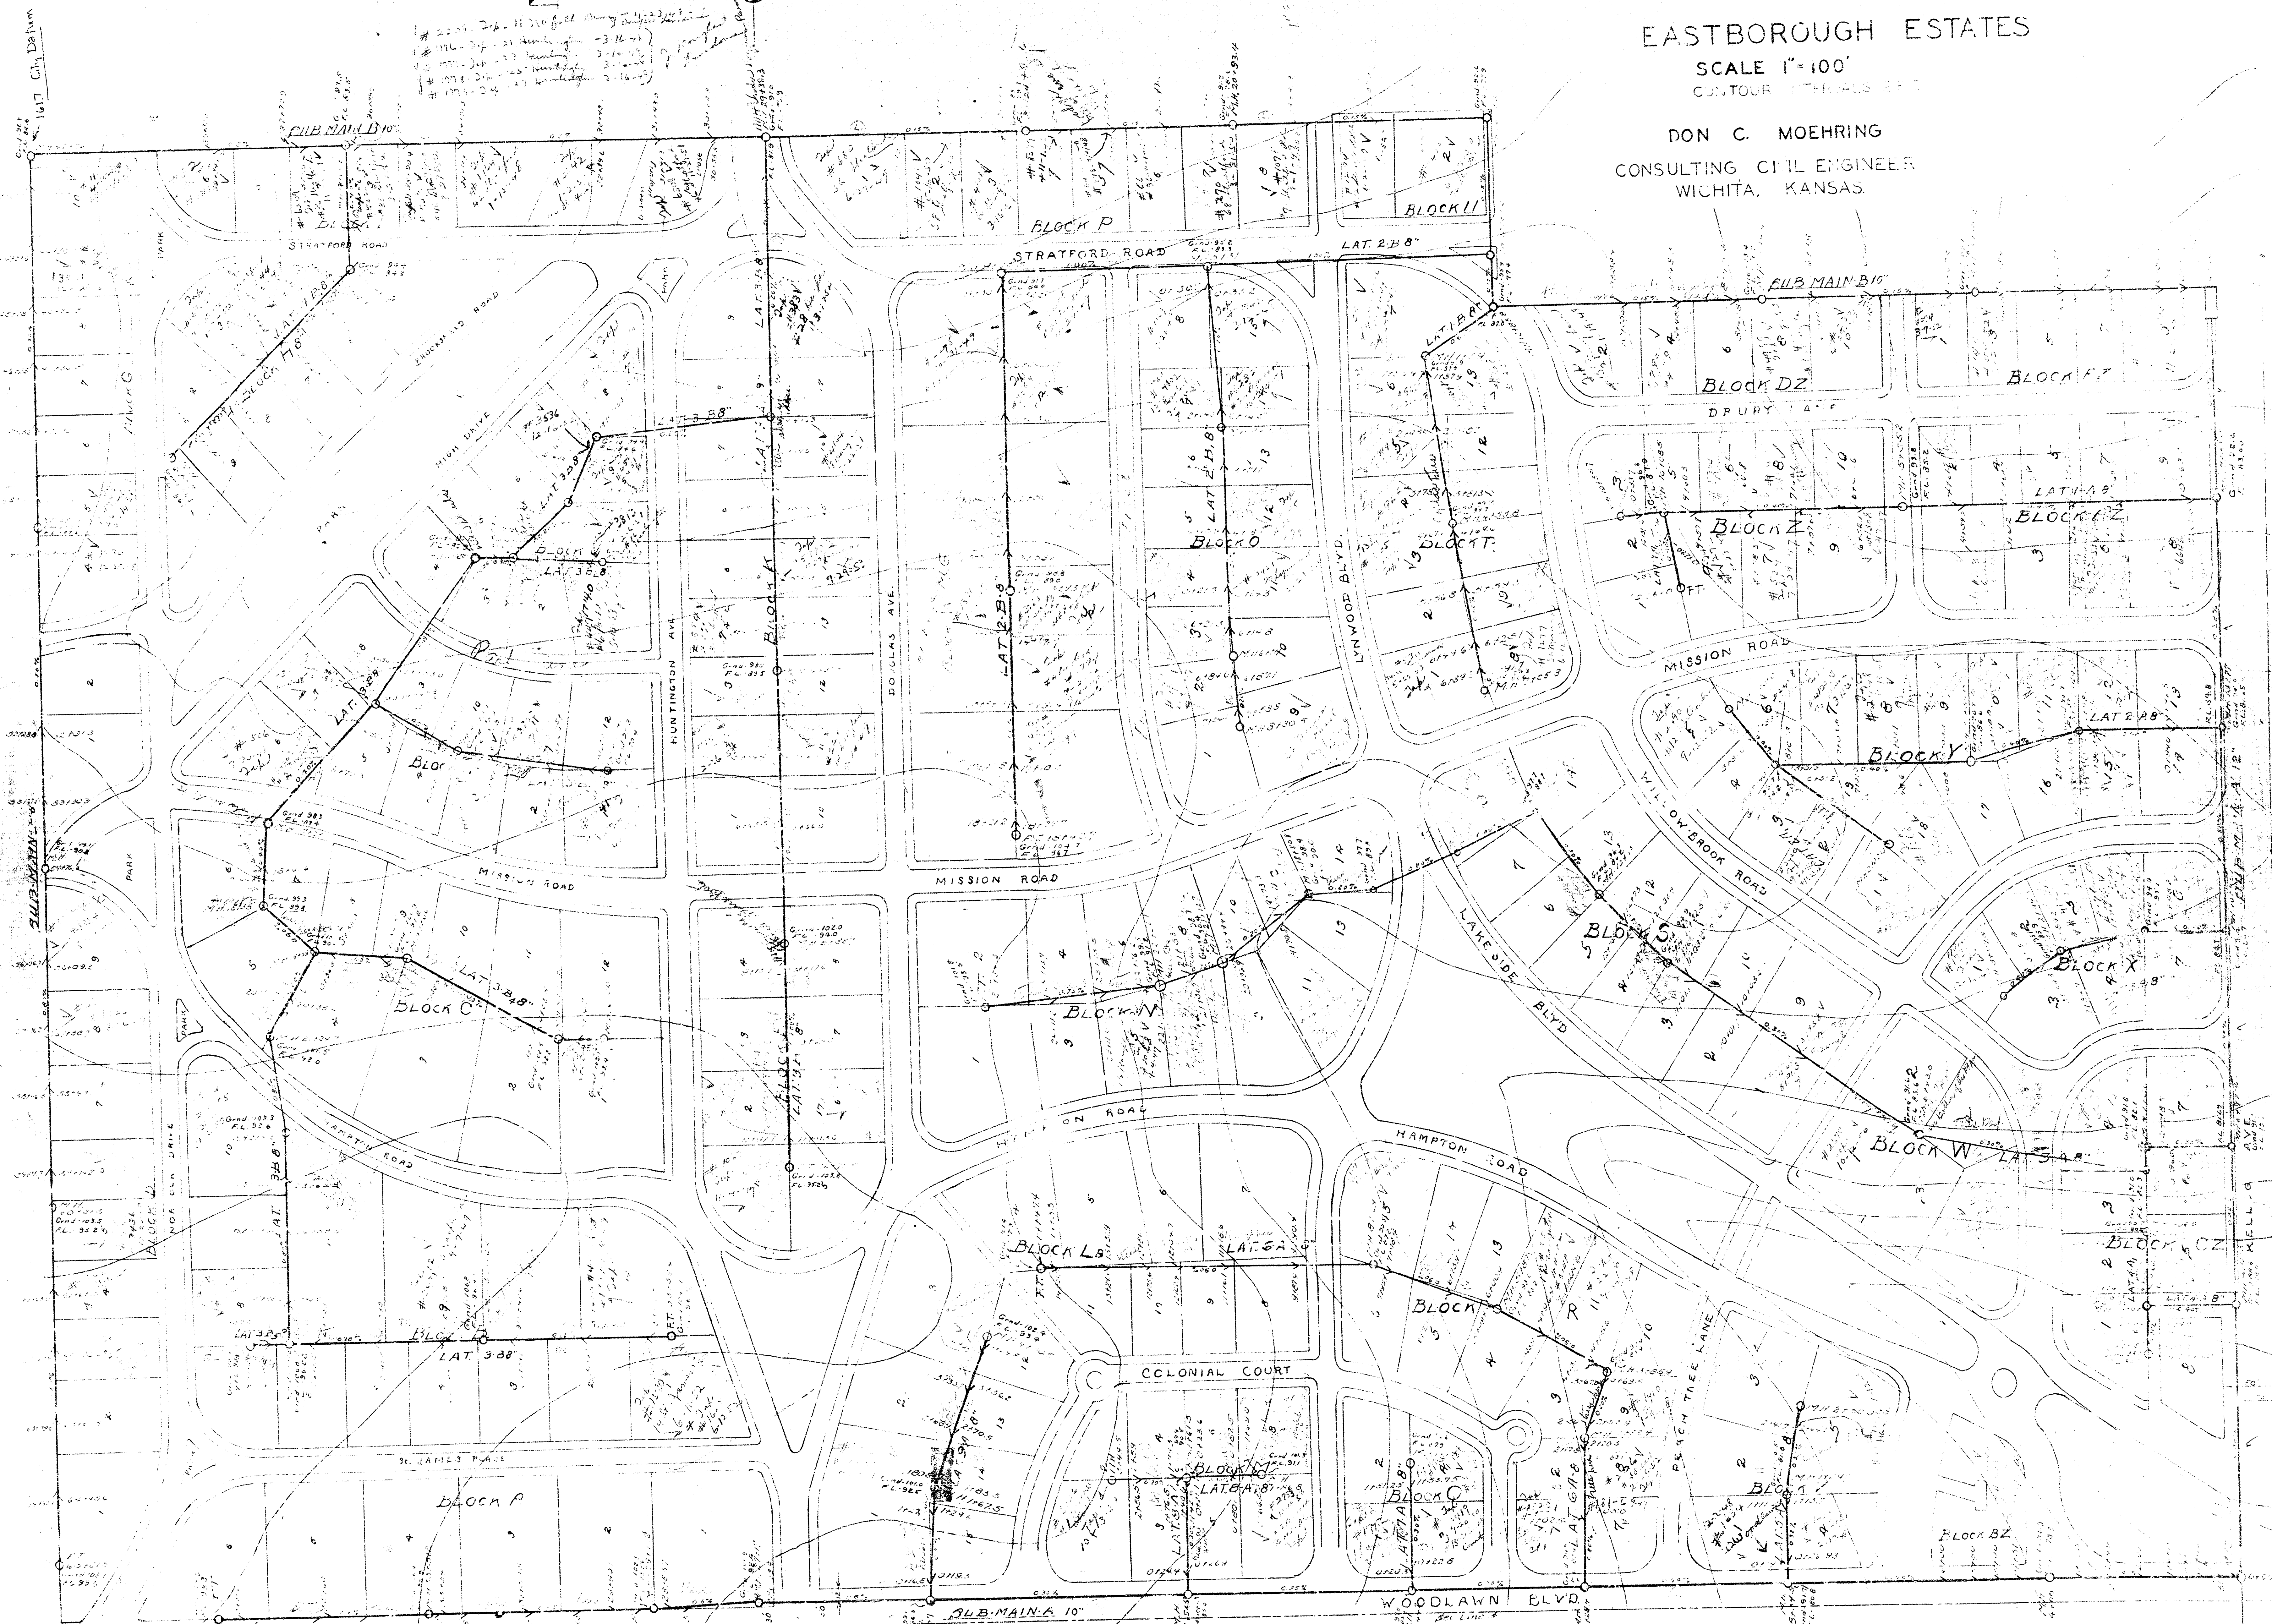

#118. 2nd - 67 Miss. on Rd. Highway H. Island - 1-1-47

WORKS BRANCH MAP OF THE
SEWER DISTRIBUTION SYSTEM
FOR

EASTBOROUGH ESTATES

SCALE 1"=100'
CONTINUOUS

DON C. MOEHRING
CONSULTING CIVIL ENGINEER
WICHITA, KANSAS

