
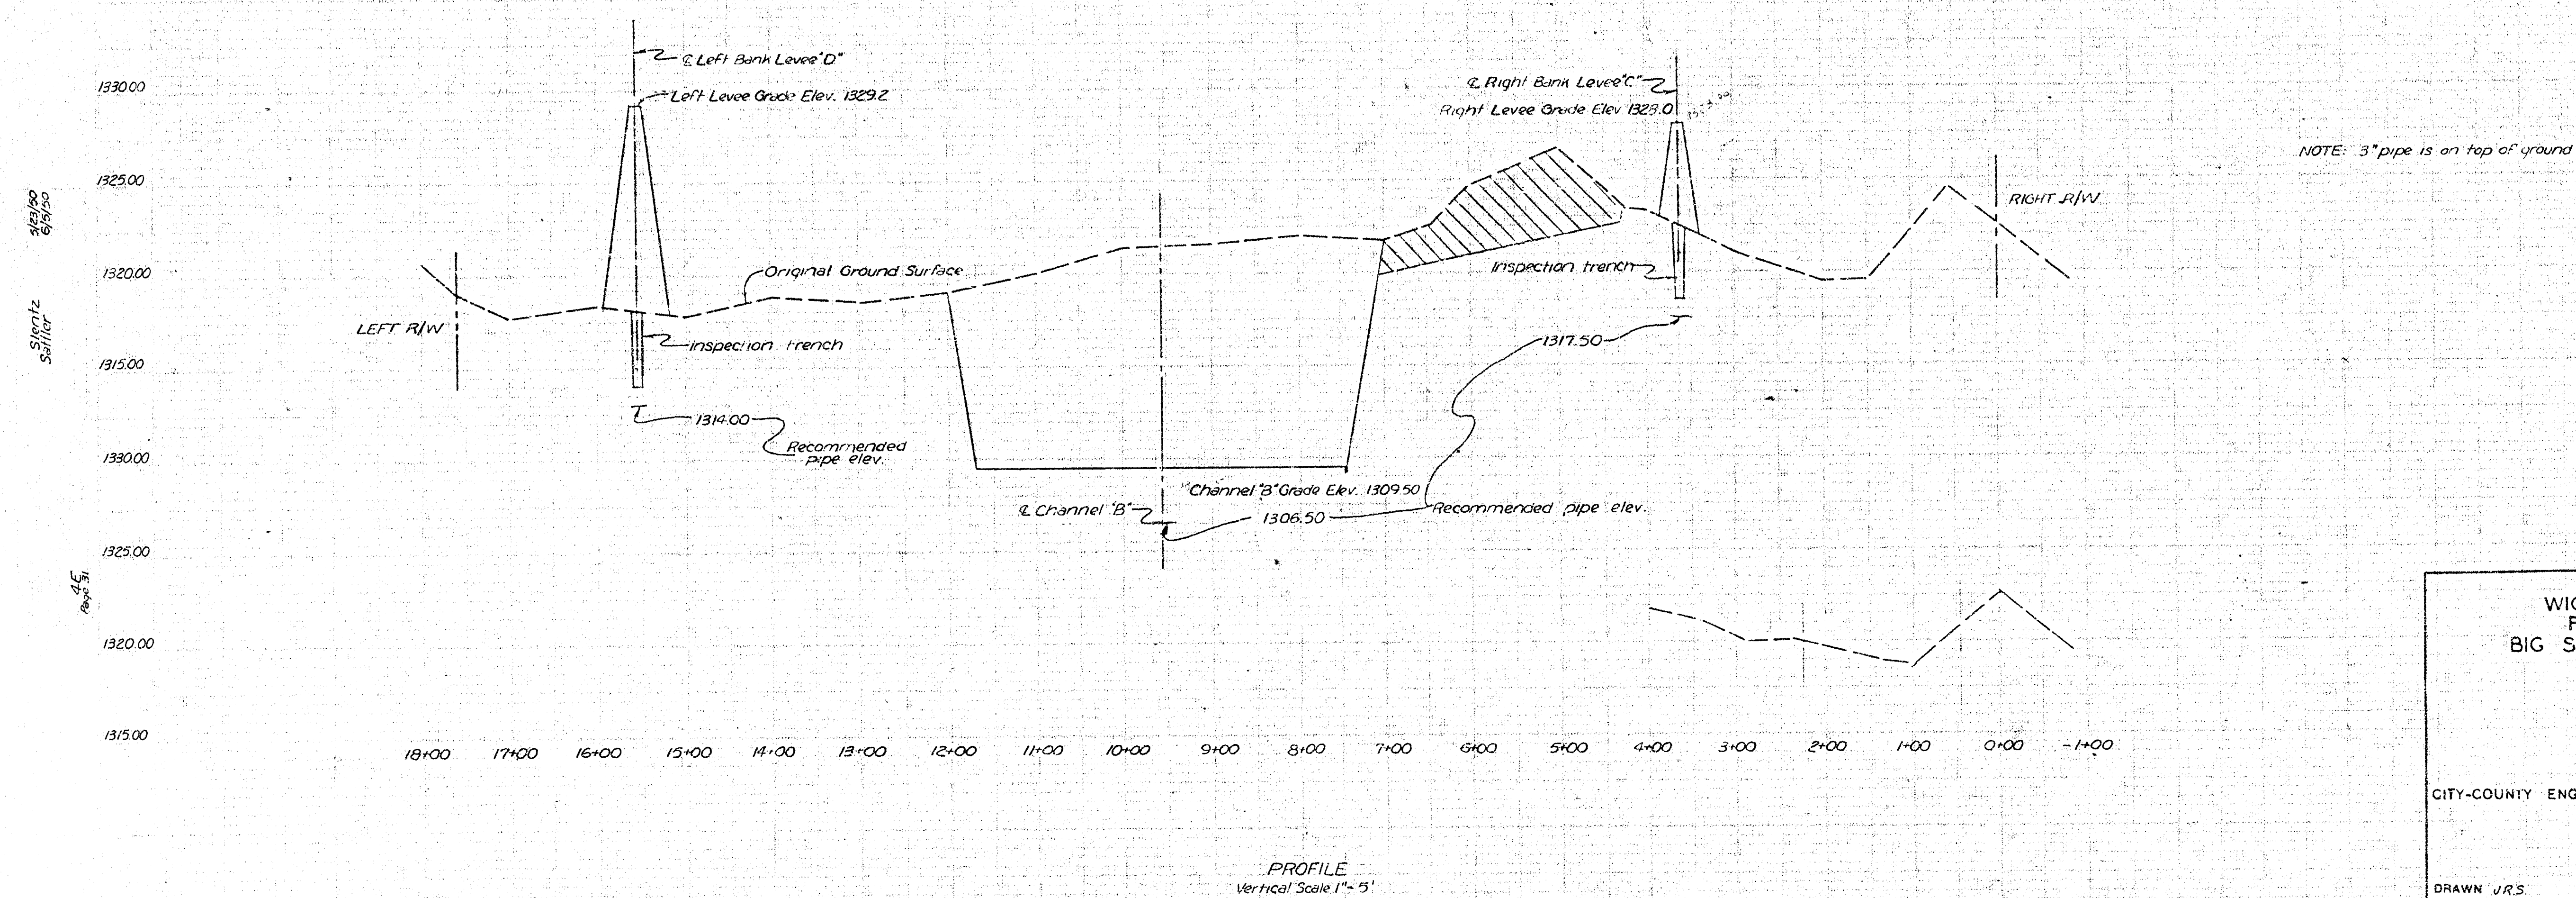


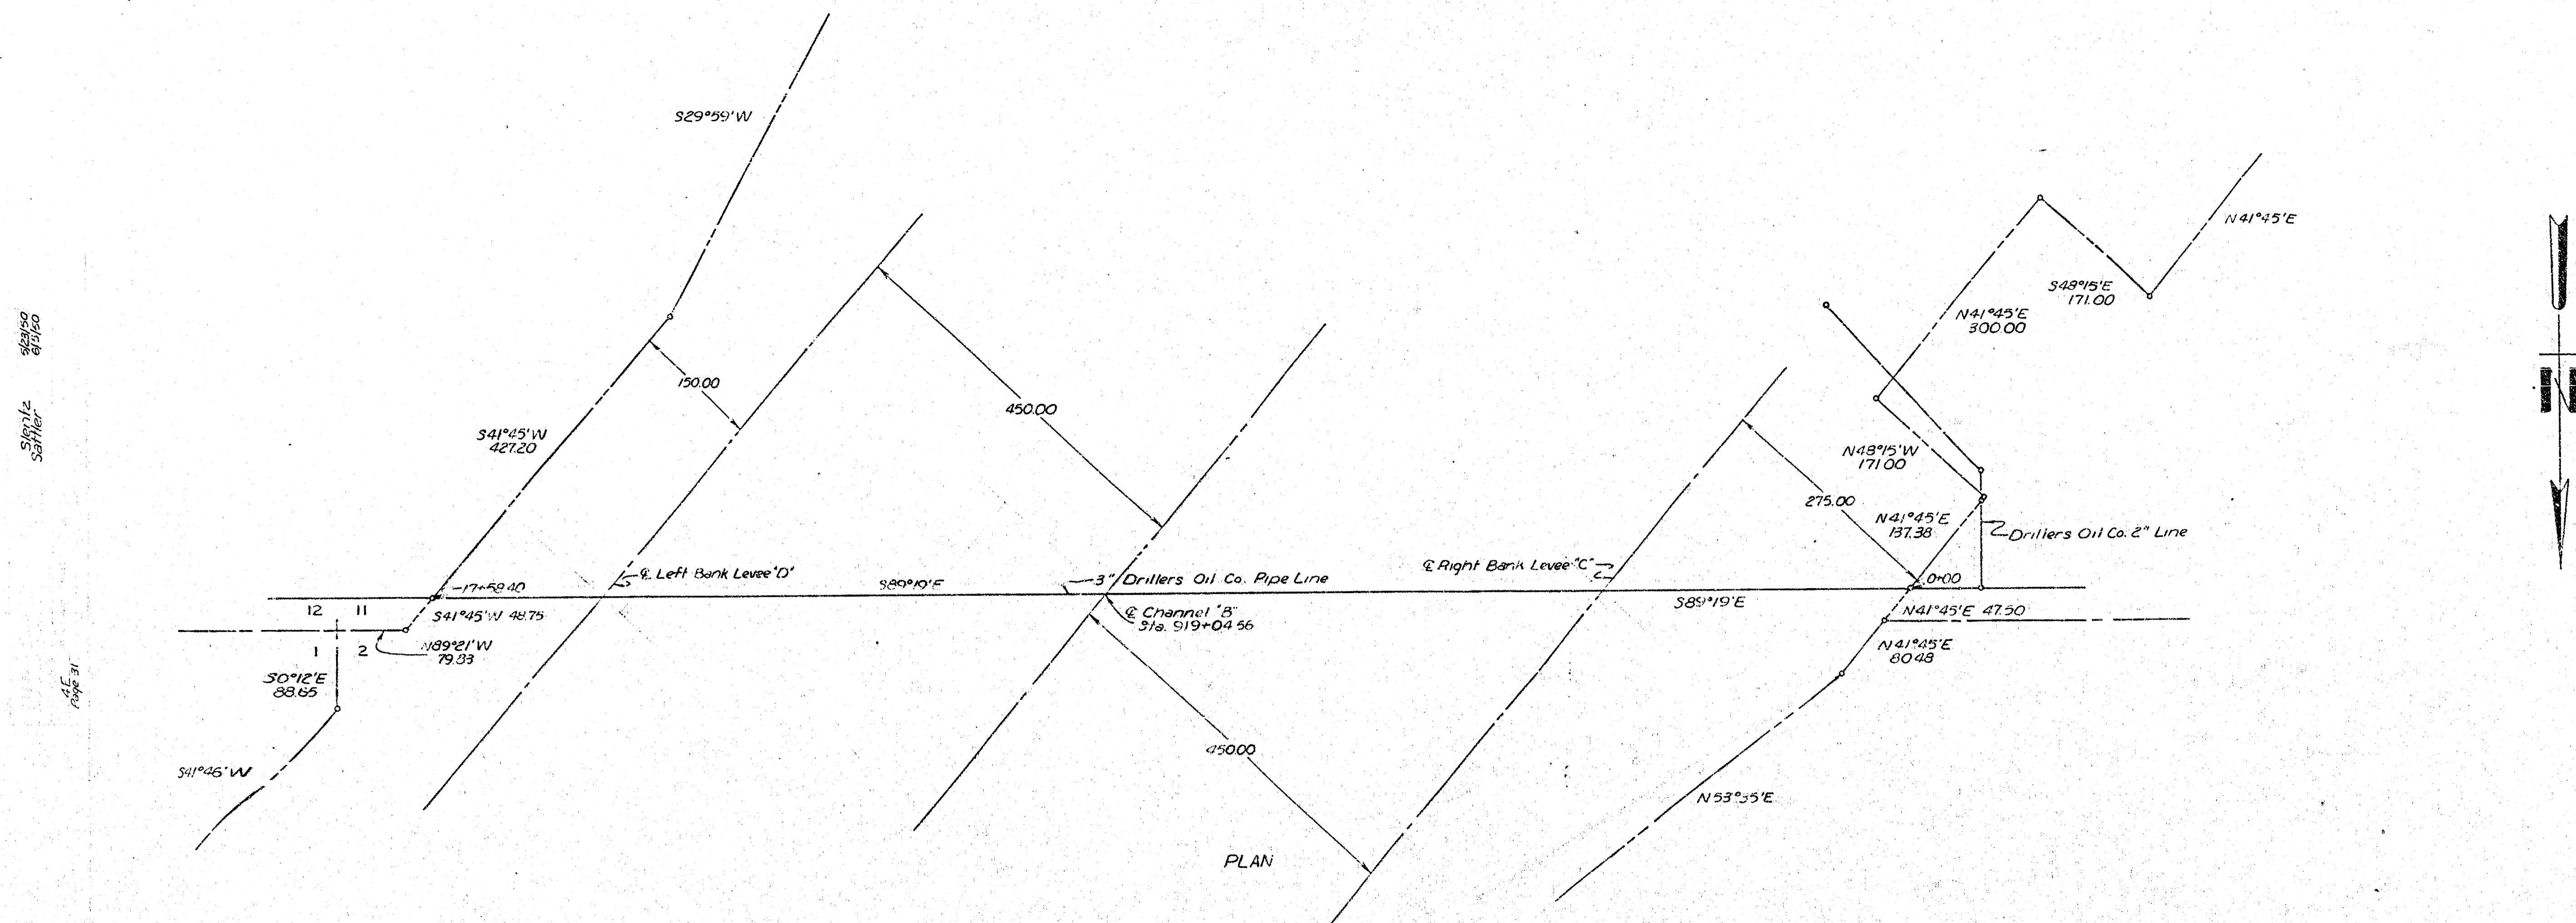

ARKANSAS RIVER BASIN
WICHITA AND VALLEY CENTER
FLOOD CONTROL PROJECT
BIG SLOUGH-COWSKIN CREEK FLOODWAY
PARCEL "B" PLAN AND PROFILE
DRILLERS OIL CO.
3" AND 2" PIPE LINE
STA. 919+04.56

SCALE: 1 INCH = 100 FEET
CITY-COUNTY ENGINEER OFFICE, WICHITA, KANSAS

APPROVED
C. D. Schupfeld
ENGINEER-IN-CHARGE

DRAWN VRS
TRACED
CHECKED