



PLAN	DATE	BY	CHECKED
PROFILE			
NO.			

PROFILE	DATE	BY	CHECKED
NO.			

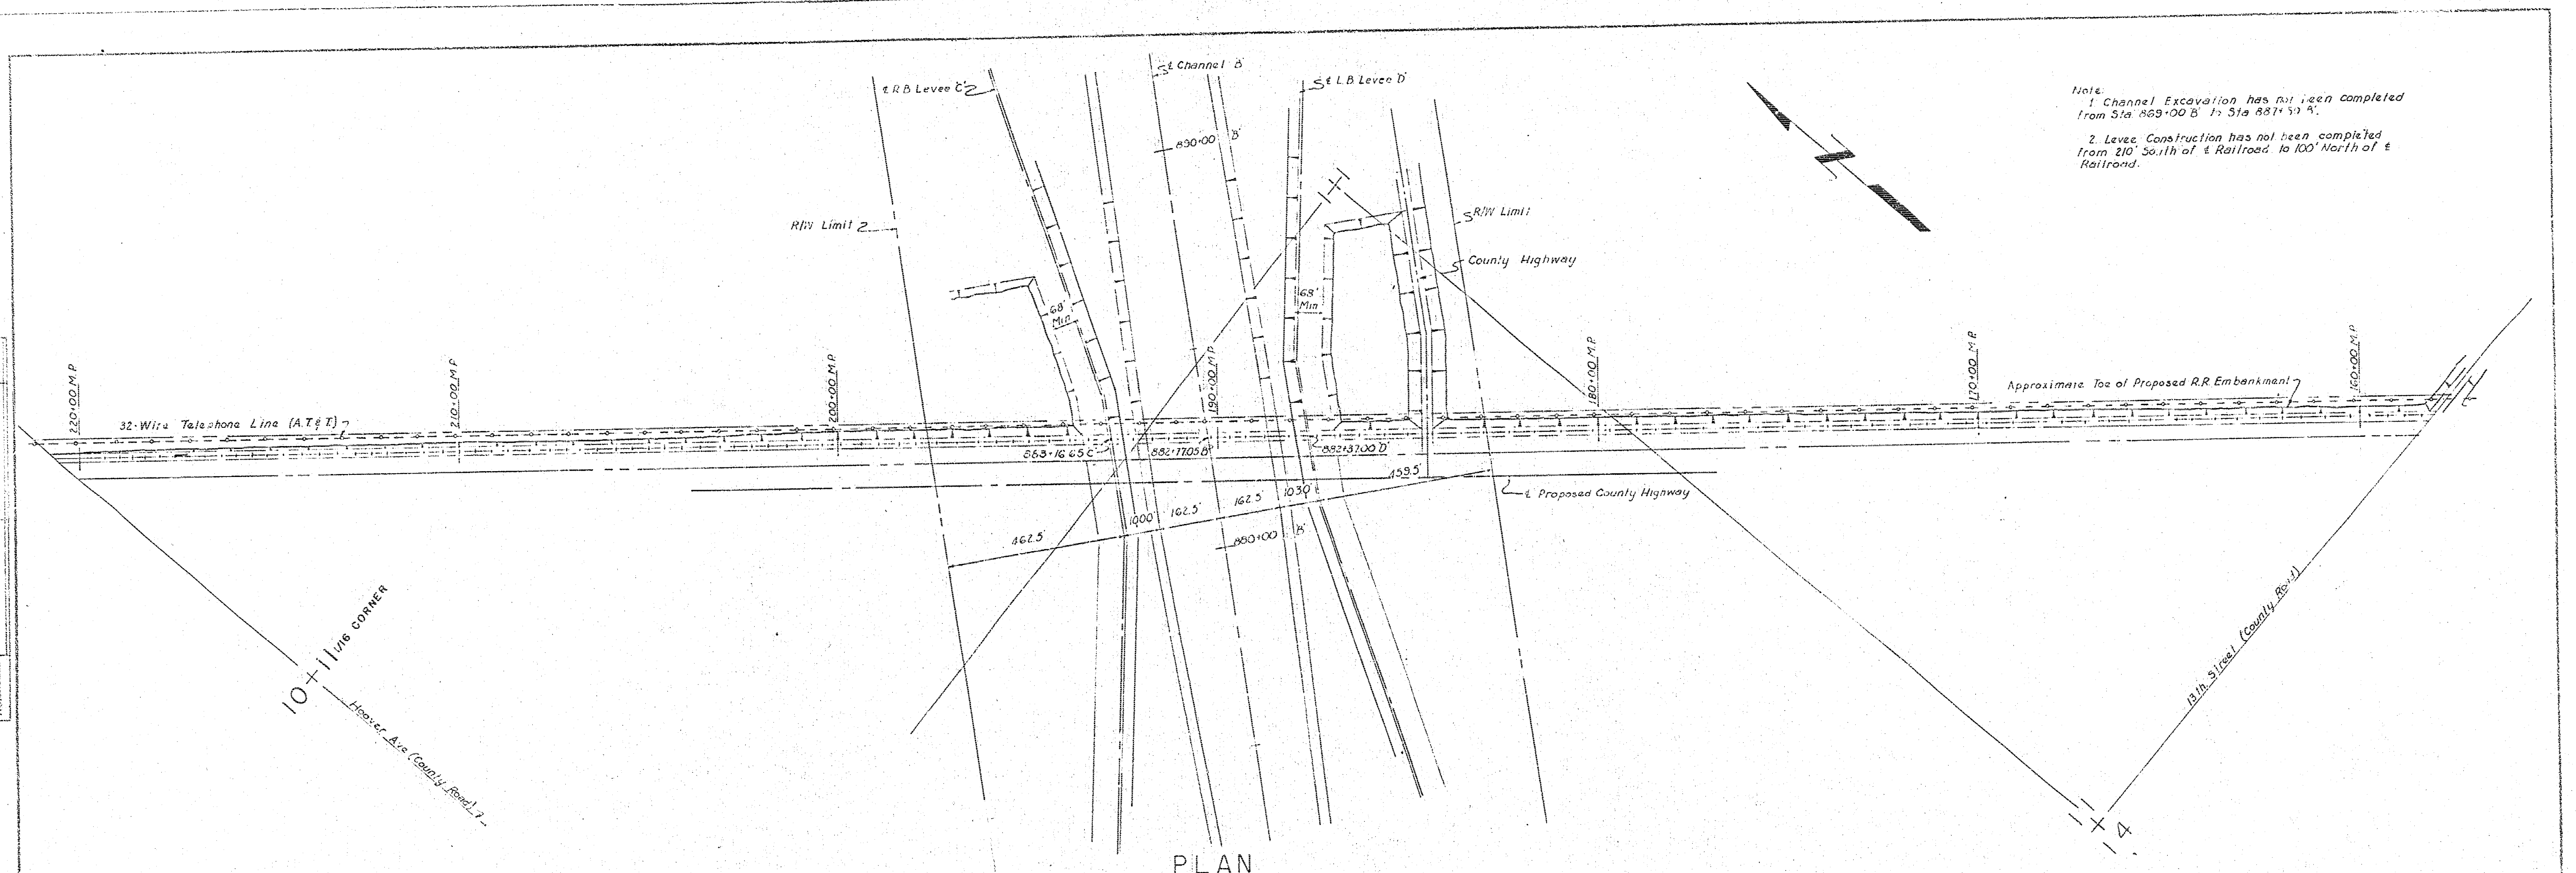

Note:
1. Channel Excavation has not been completed from Sta 865+00 D. to Sta 881+50 A.
2. Levee Construction has not been completed from 210' South of Railroad to 100' North of Railroad.

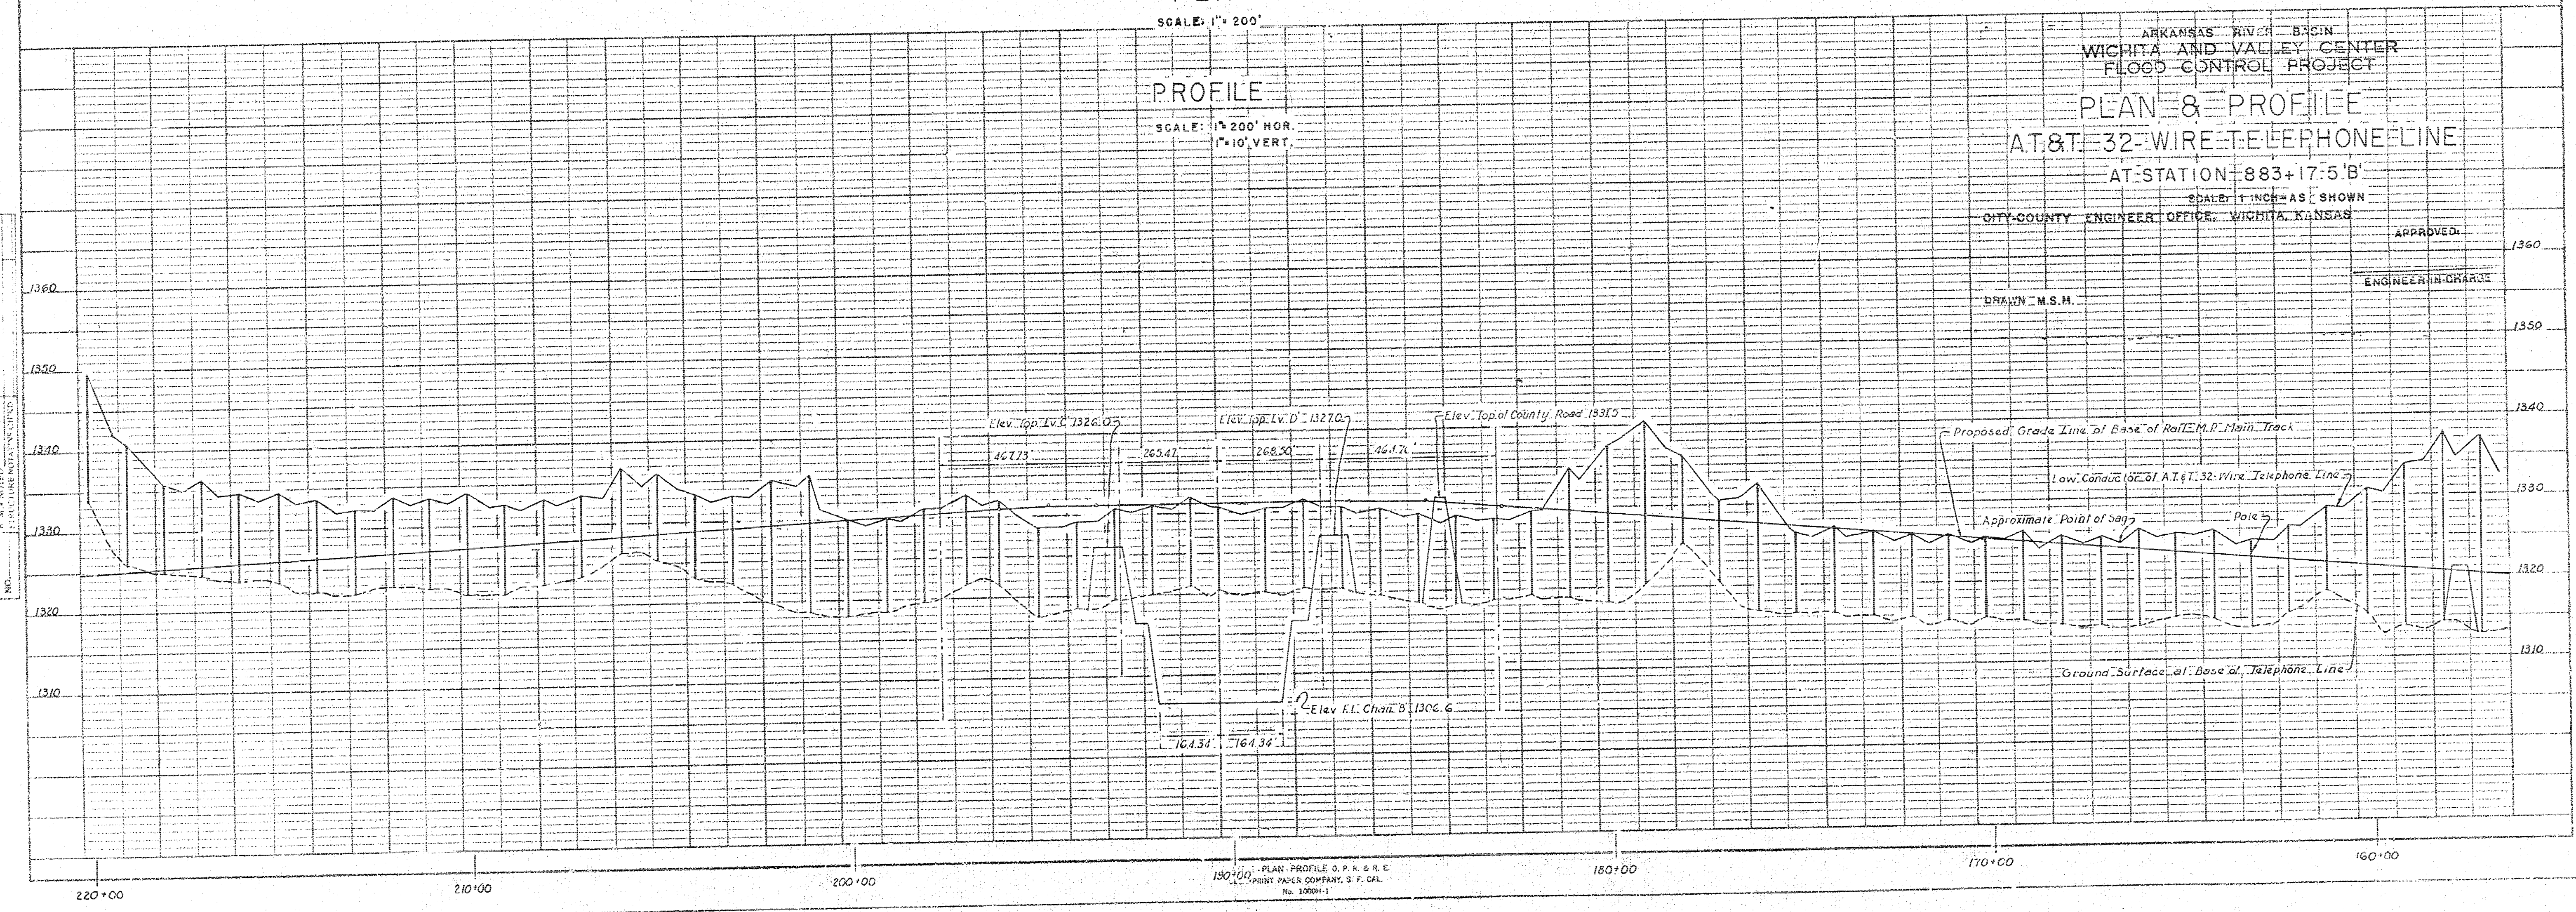

ARKANSAS RIVER BASIN
WICHITA AND VALLEY CENTER
FLOOD CONTROL PROJECT
PLAN & PROFILE
AT&T 32-WIRE TELEPHONE LINE
AT STATION 883+17.5 B
SCALE: 1" = 200' HOR.
1" = 10' VERT.
CITY-COUNTY ENGINEER OFFICE, WICHITA, KANSAS

APPROVED: _____
ENGINEER-IN-CHARGE

DRAWN: M.S.H.

1360
1350
1340
1330
1320
1310

Proposed Grade Line of Base of Railroad Main Track

Low Contour of AT&T 32-Wire Telephone Line

Approximate Point of Sale

Ground Surface at Base of Telephone Line

1360
1350
1340
1330
1320
1310

220+00 210+00 200+00 190+00 180+00 170+00 160+00

PLAN PROFILE O.P.R. & R.E.
L.C. PRINTING COMPANY, S.F. CAL.
No. 10001