


PLANS FOR
WATERWORKS IMPROVEMENTS
WICHITA, KANSAS
WATER TRANSMISSION LINE
CONTRACT 5

BLACK & VEATCH
CONSULTING ENGINEERS
KANSAS CITY, MO.

1954

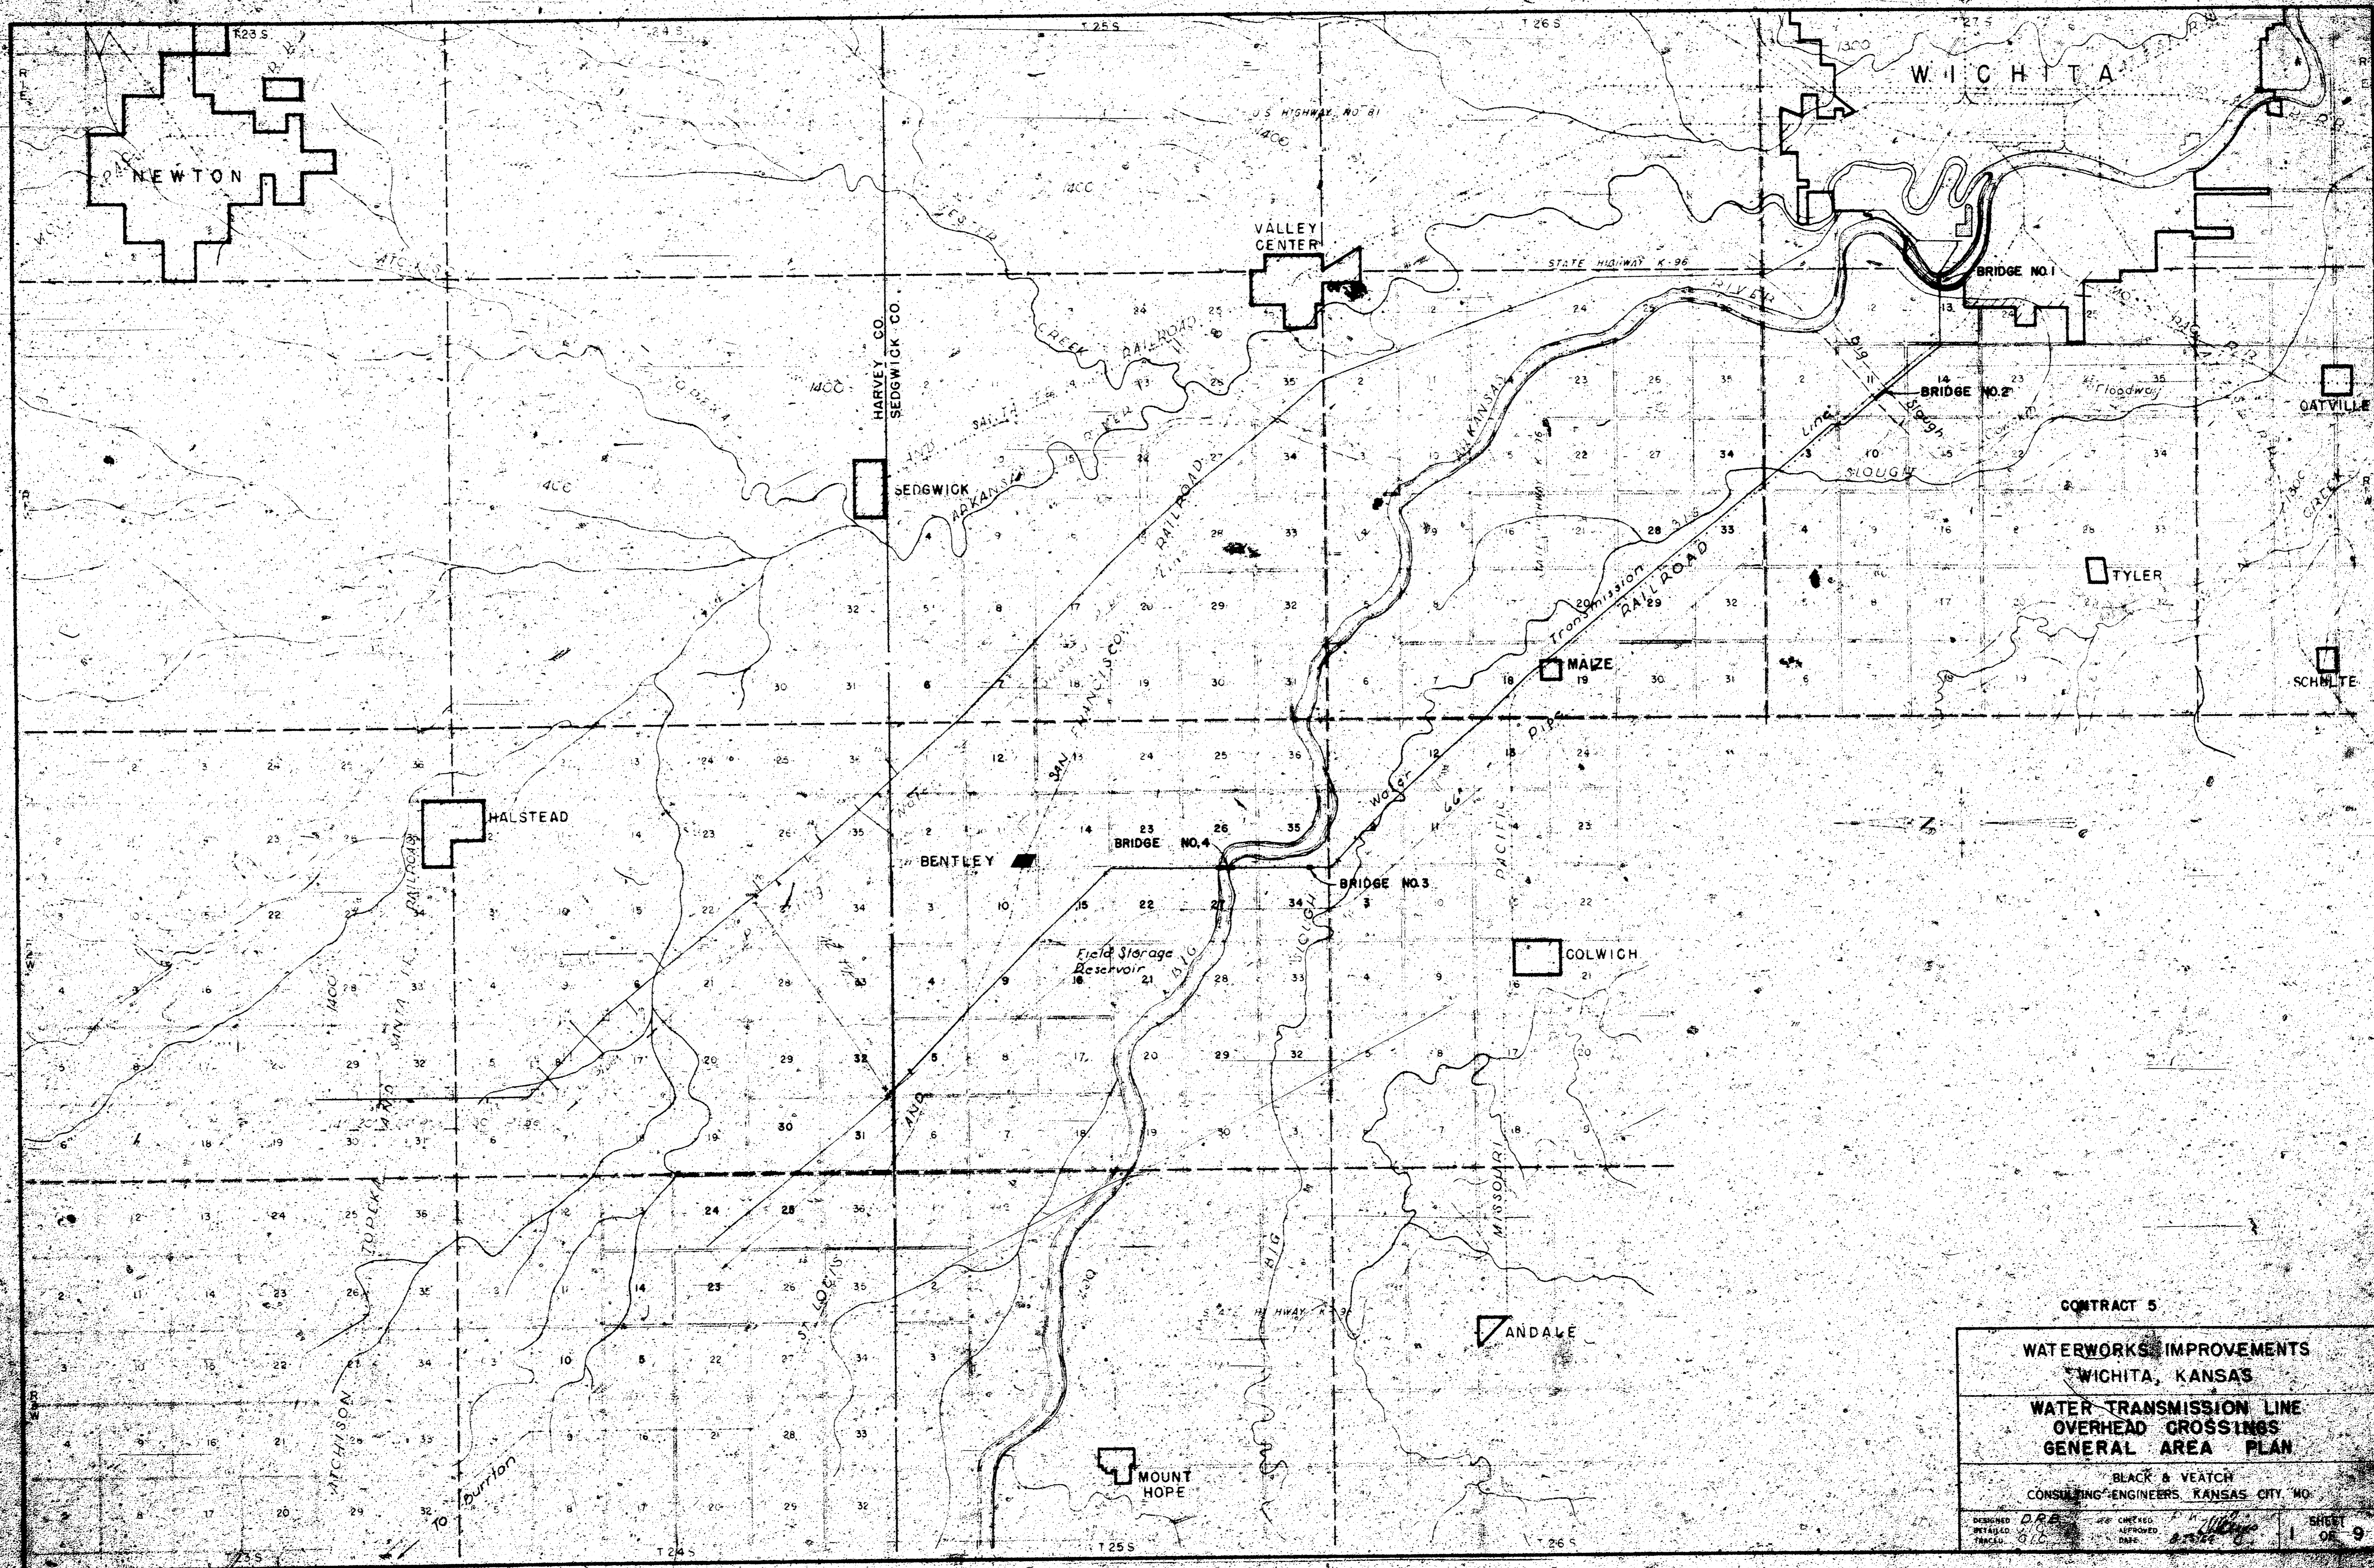


CONTRACT 5


WATERWORKS IMPROVEMENTS
WICHITA, KANSAS

WATER TRANSMISSION LINE
OVERHEAD CROSSINGS
GENERAL AREA PLAN

BLACK & VEATCH
CONSULTING ENGINEERS, KANSAS CITY, MO.

DESIGNED BY D.R.B. CHECKED BY J.C. APPROVED BY [Signature] ENR 1 OF 9
 DRAWN BY [Signature] PLOTTED BY [Signature] DATE 8-20-68

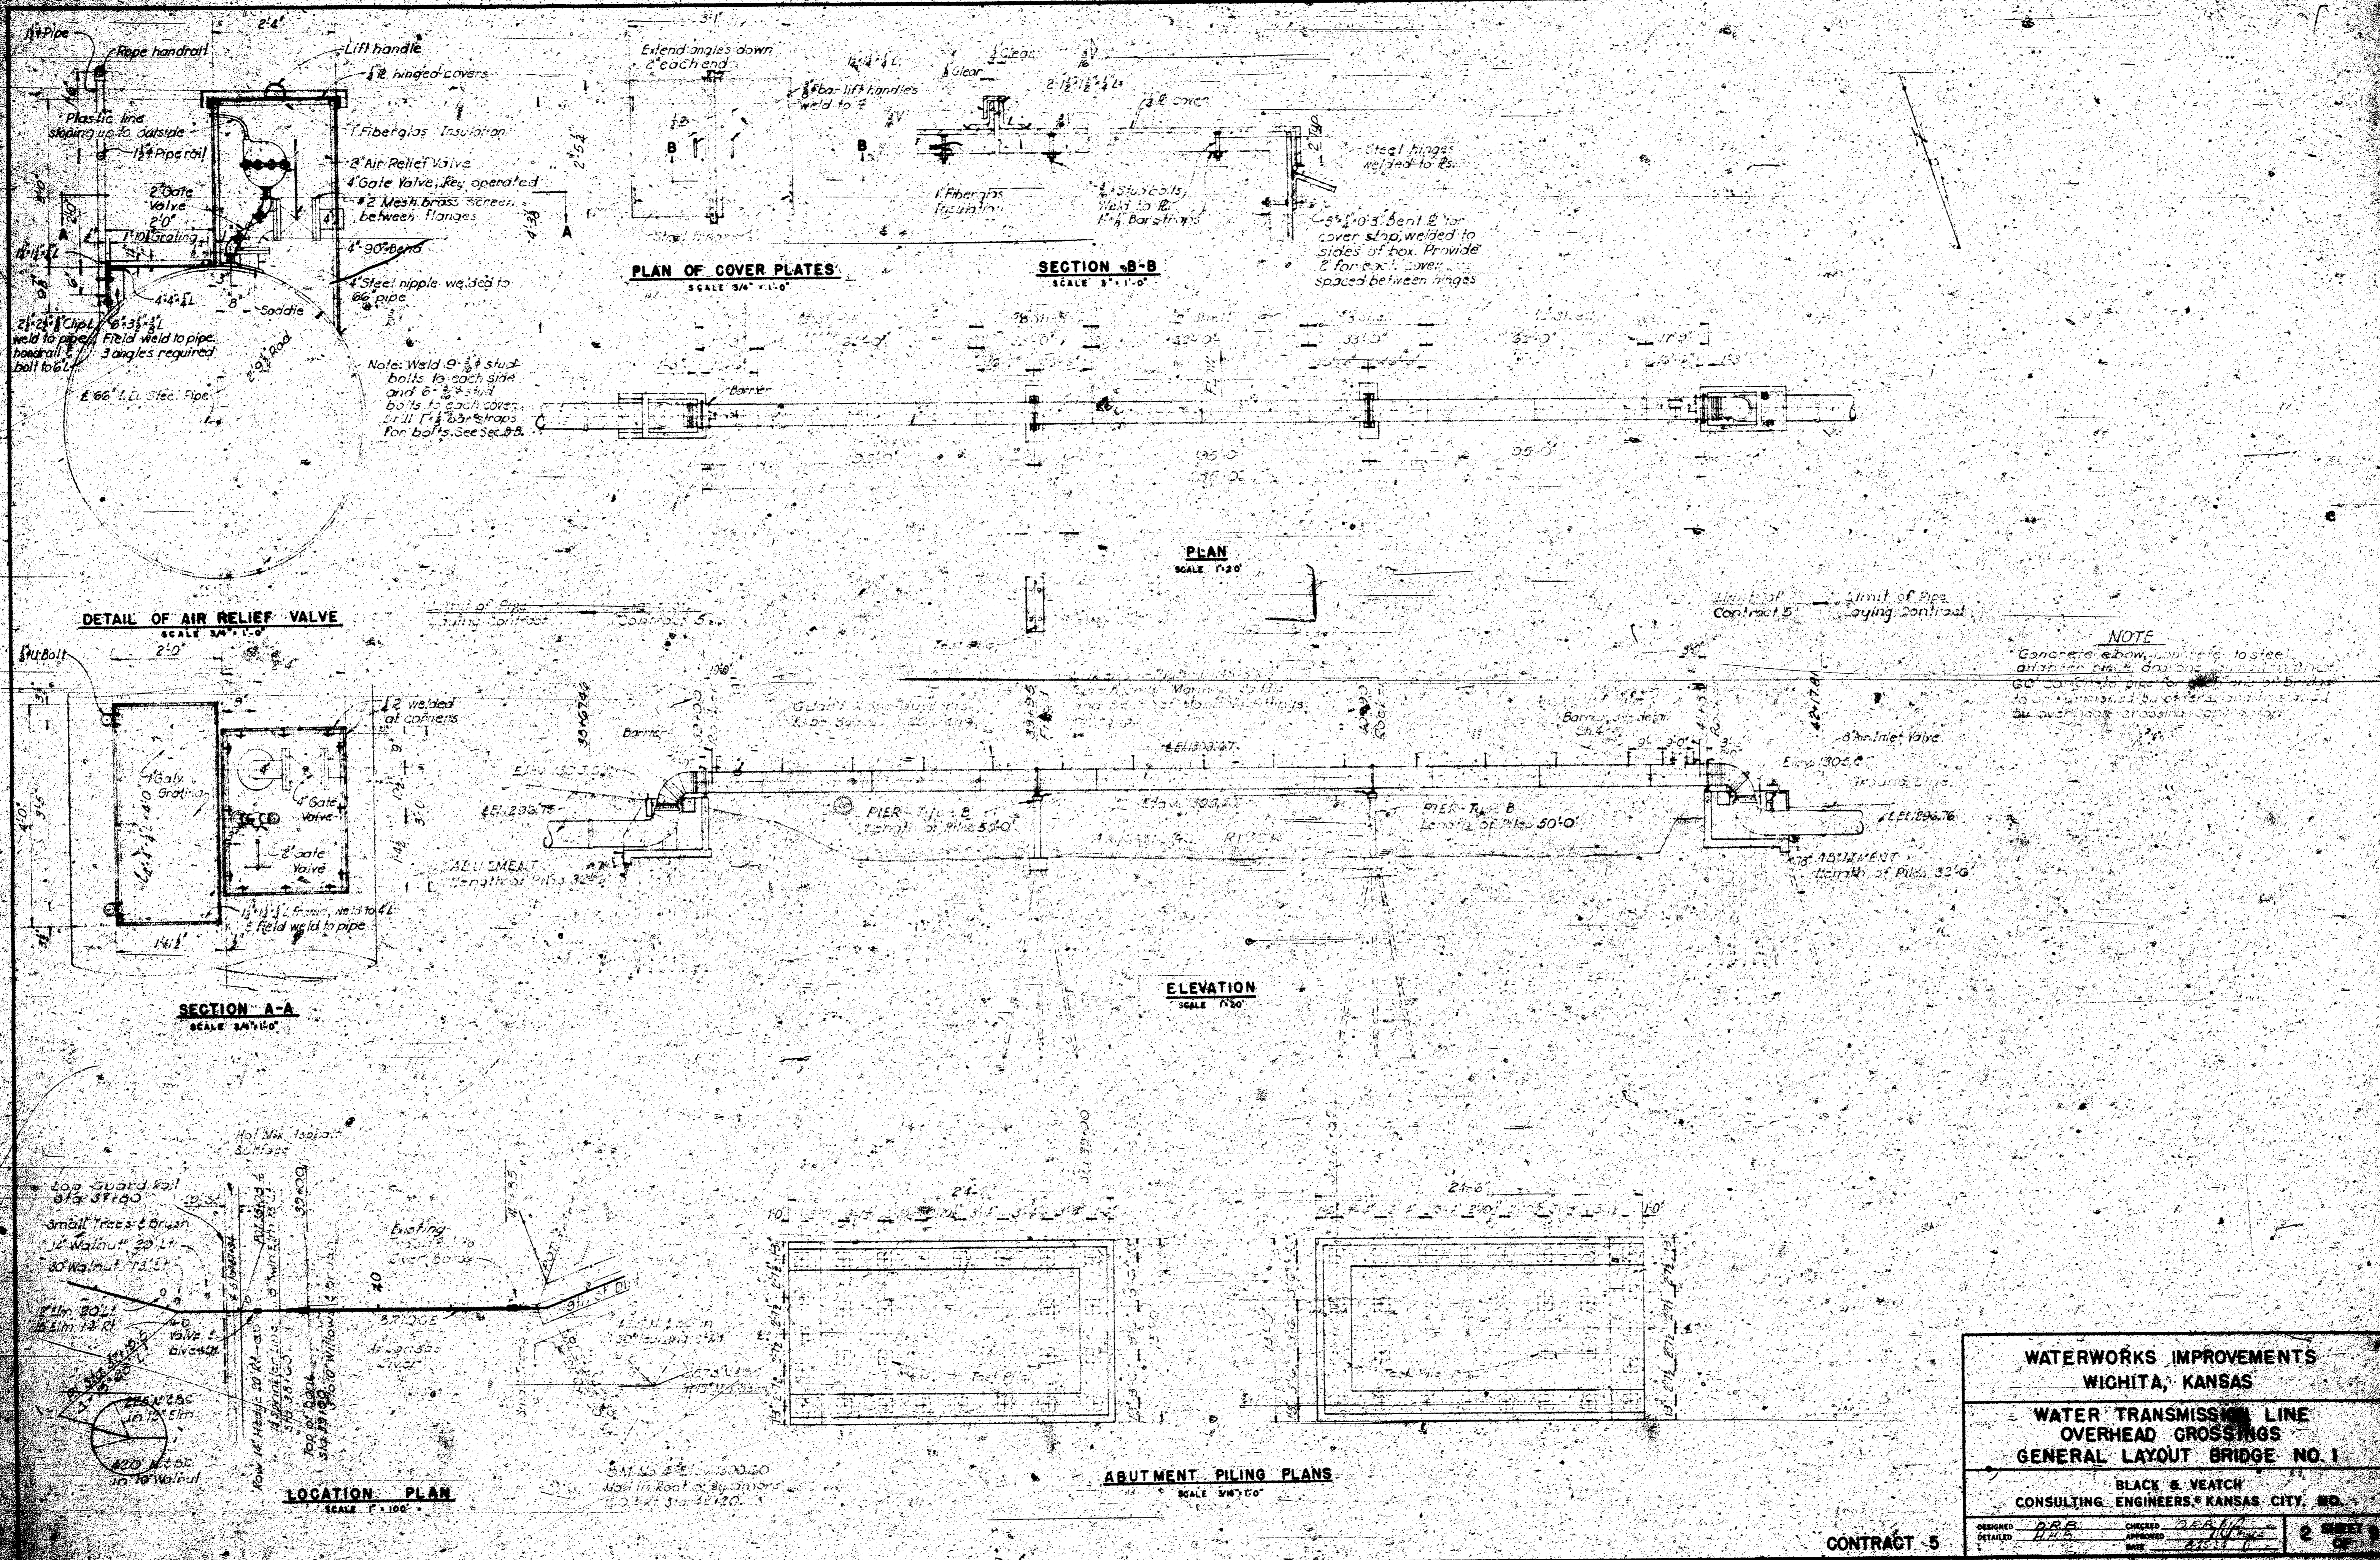

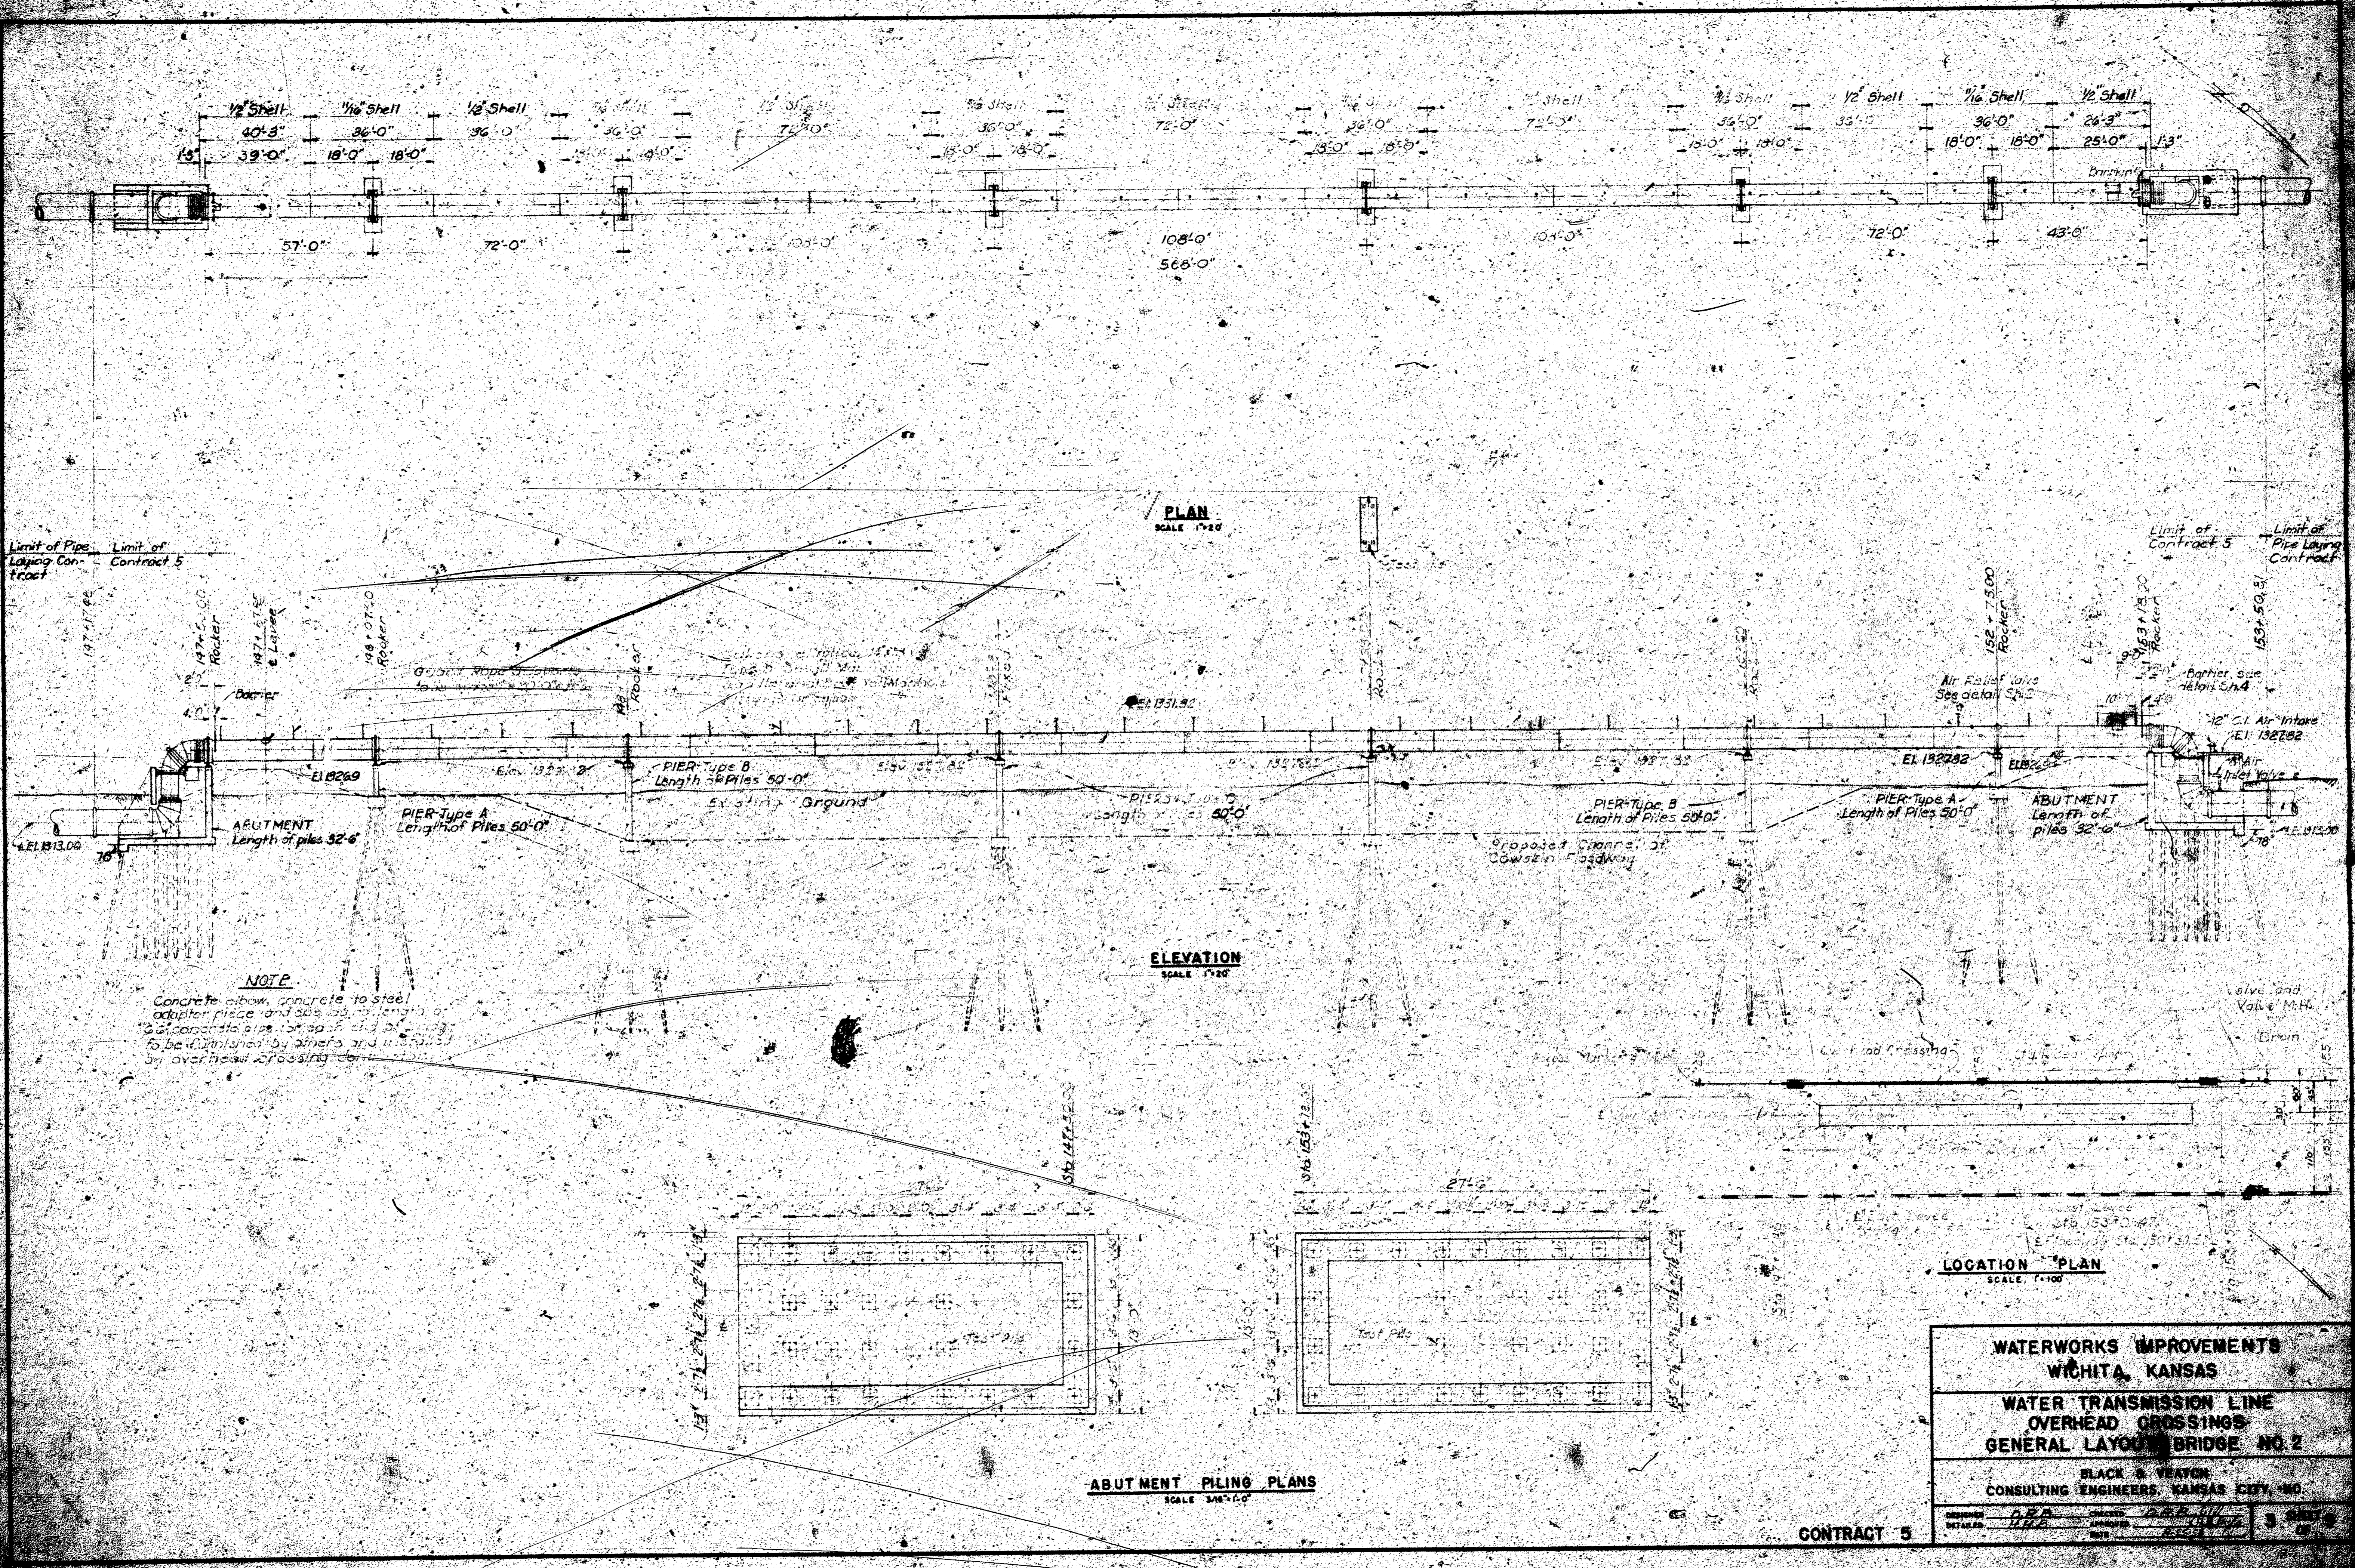


**WATERWORKS IMPROVEMENTS
WICHITA, KANSAS**


**WATER TRANSMISSION LINE
OVERHEAD CROSSINGS
GENERAL LAYOUT BRIDGE NO. 2**

**BLACK & VEAYON
CONSULTING ENGINEERS, KANSAS CITY, MO.**

DATE: 12/15/11
BY: [Signature]

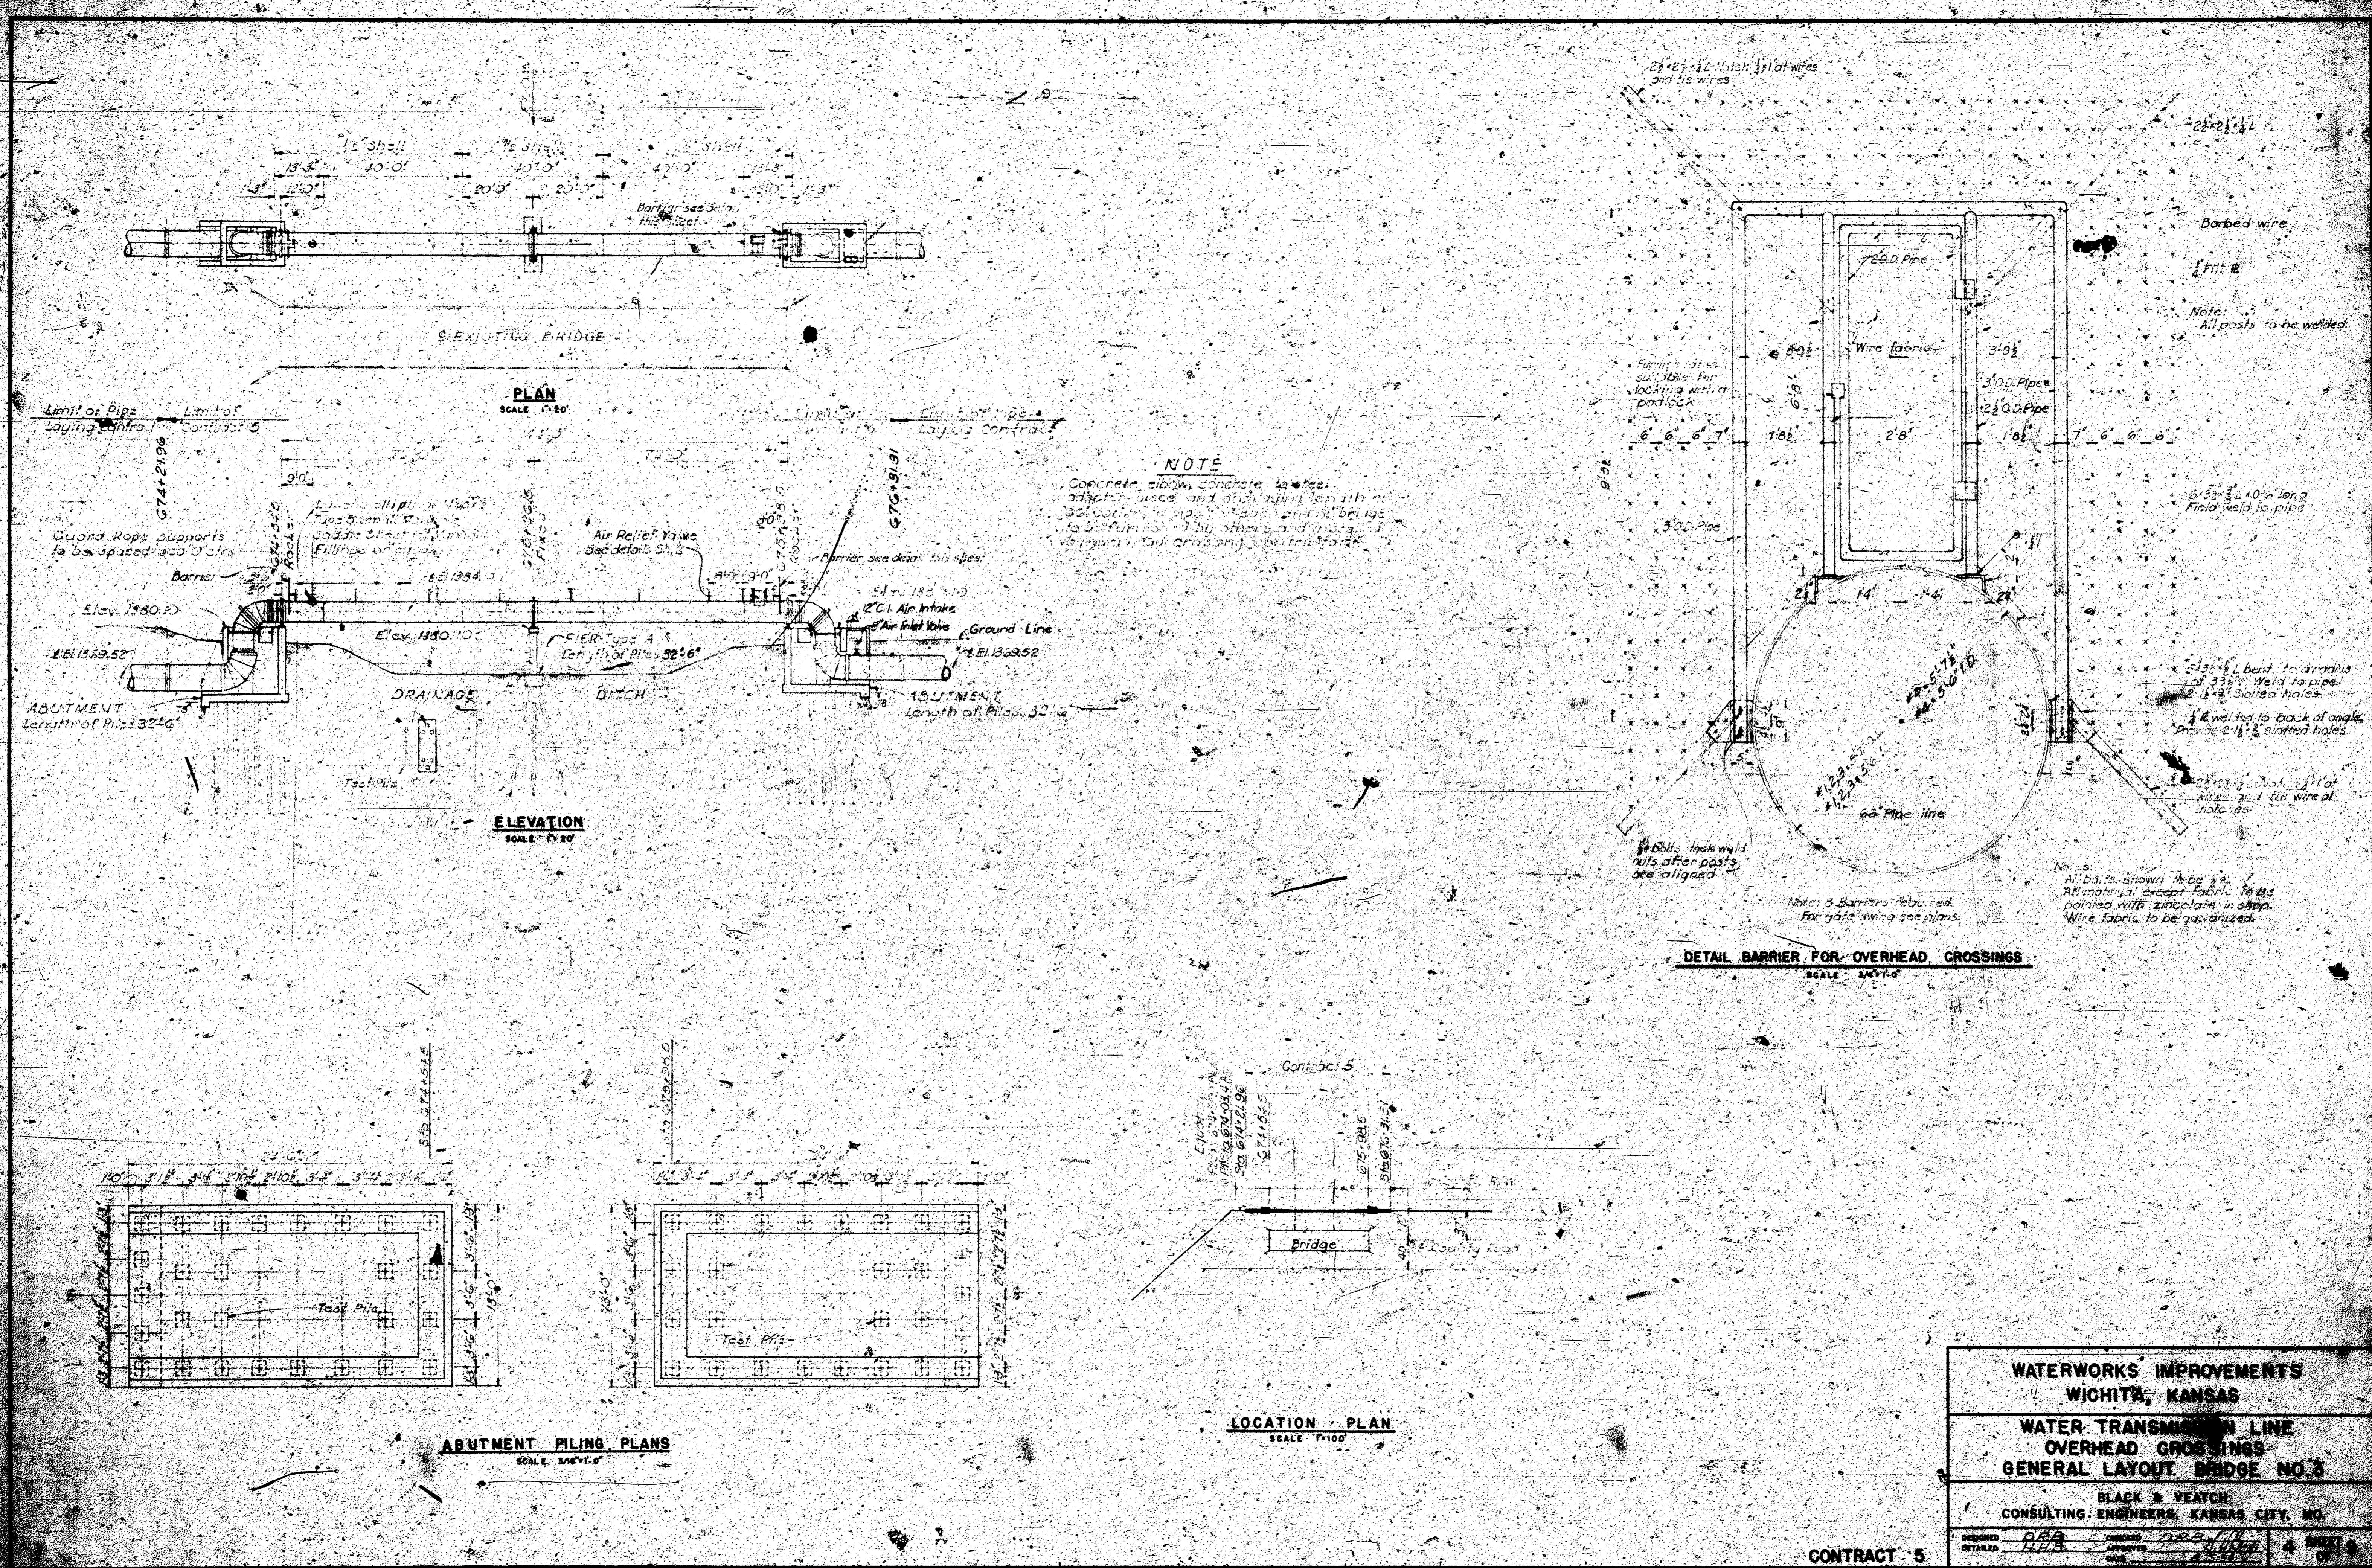

WATERWORKS IMPROVEMENTS
WICHITA, KANSAS
WATER TRANSMISSION LINE
OVERHEAD CROSSINGS
GENERAL LAYOUT BRIDGE NO. 3
BLACK & VEATCH
CONSULTING ENGINEERS, KANSAS CITY, MO.
 DRAWN BY: *[Signature]* CHECKED BY: *[Signature]* DATE: *[Date]*
 CONTRACT 5

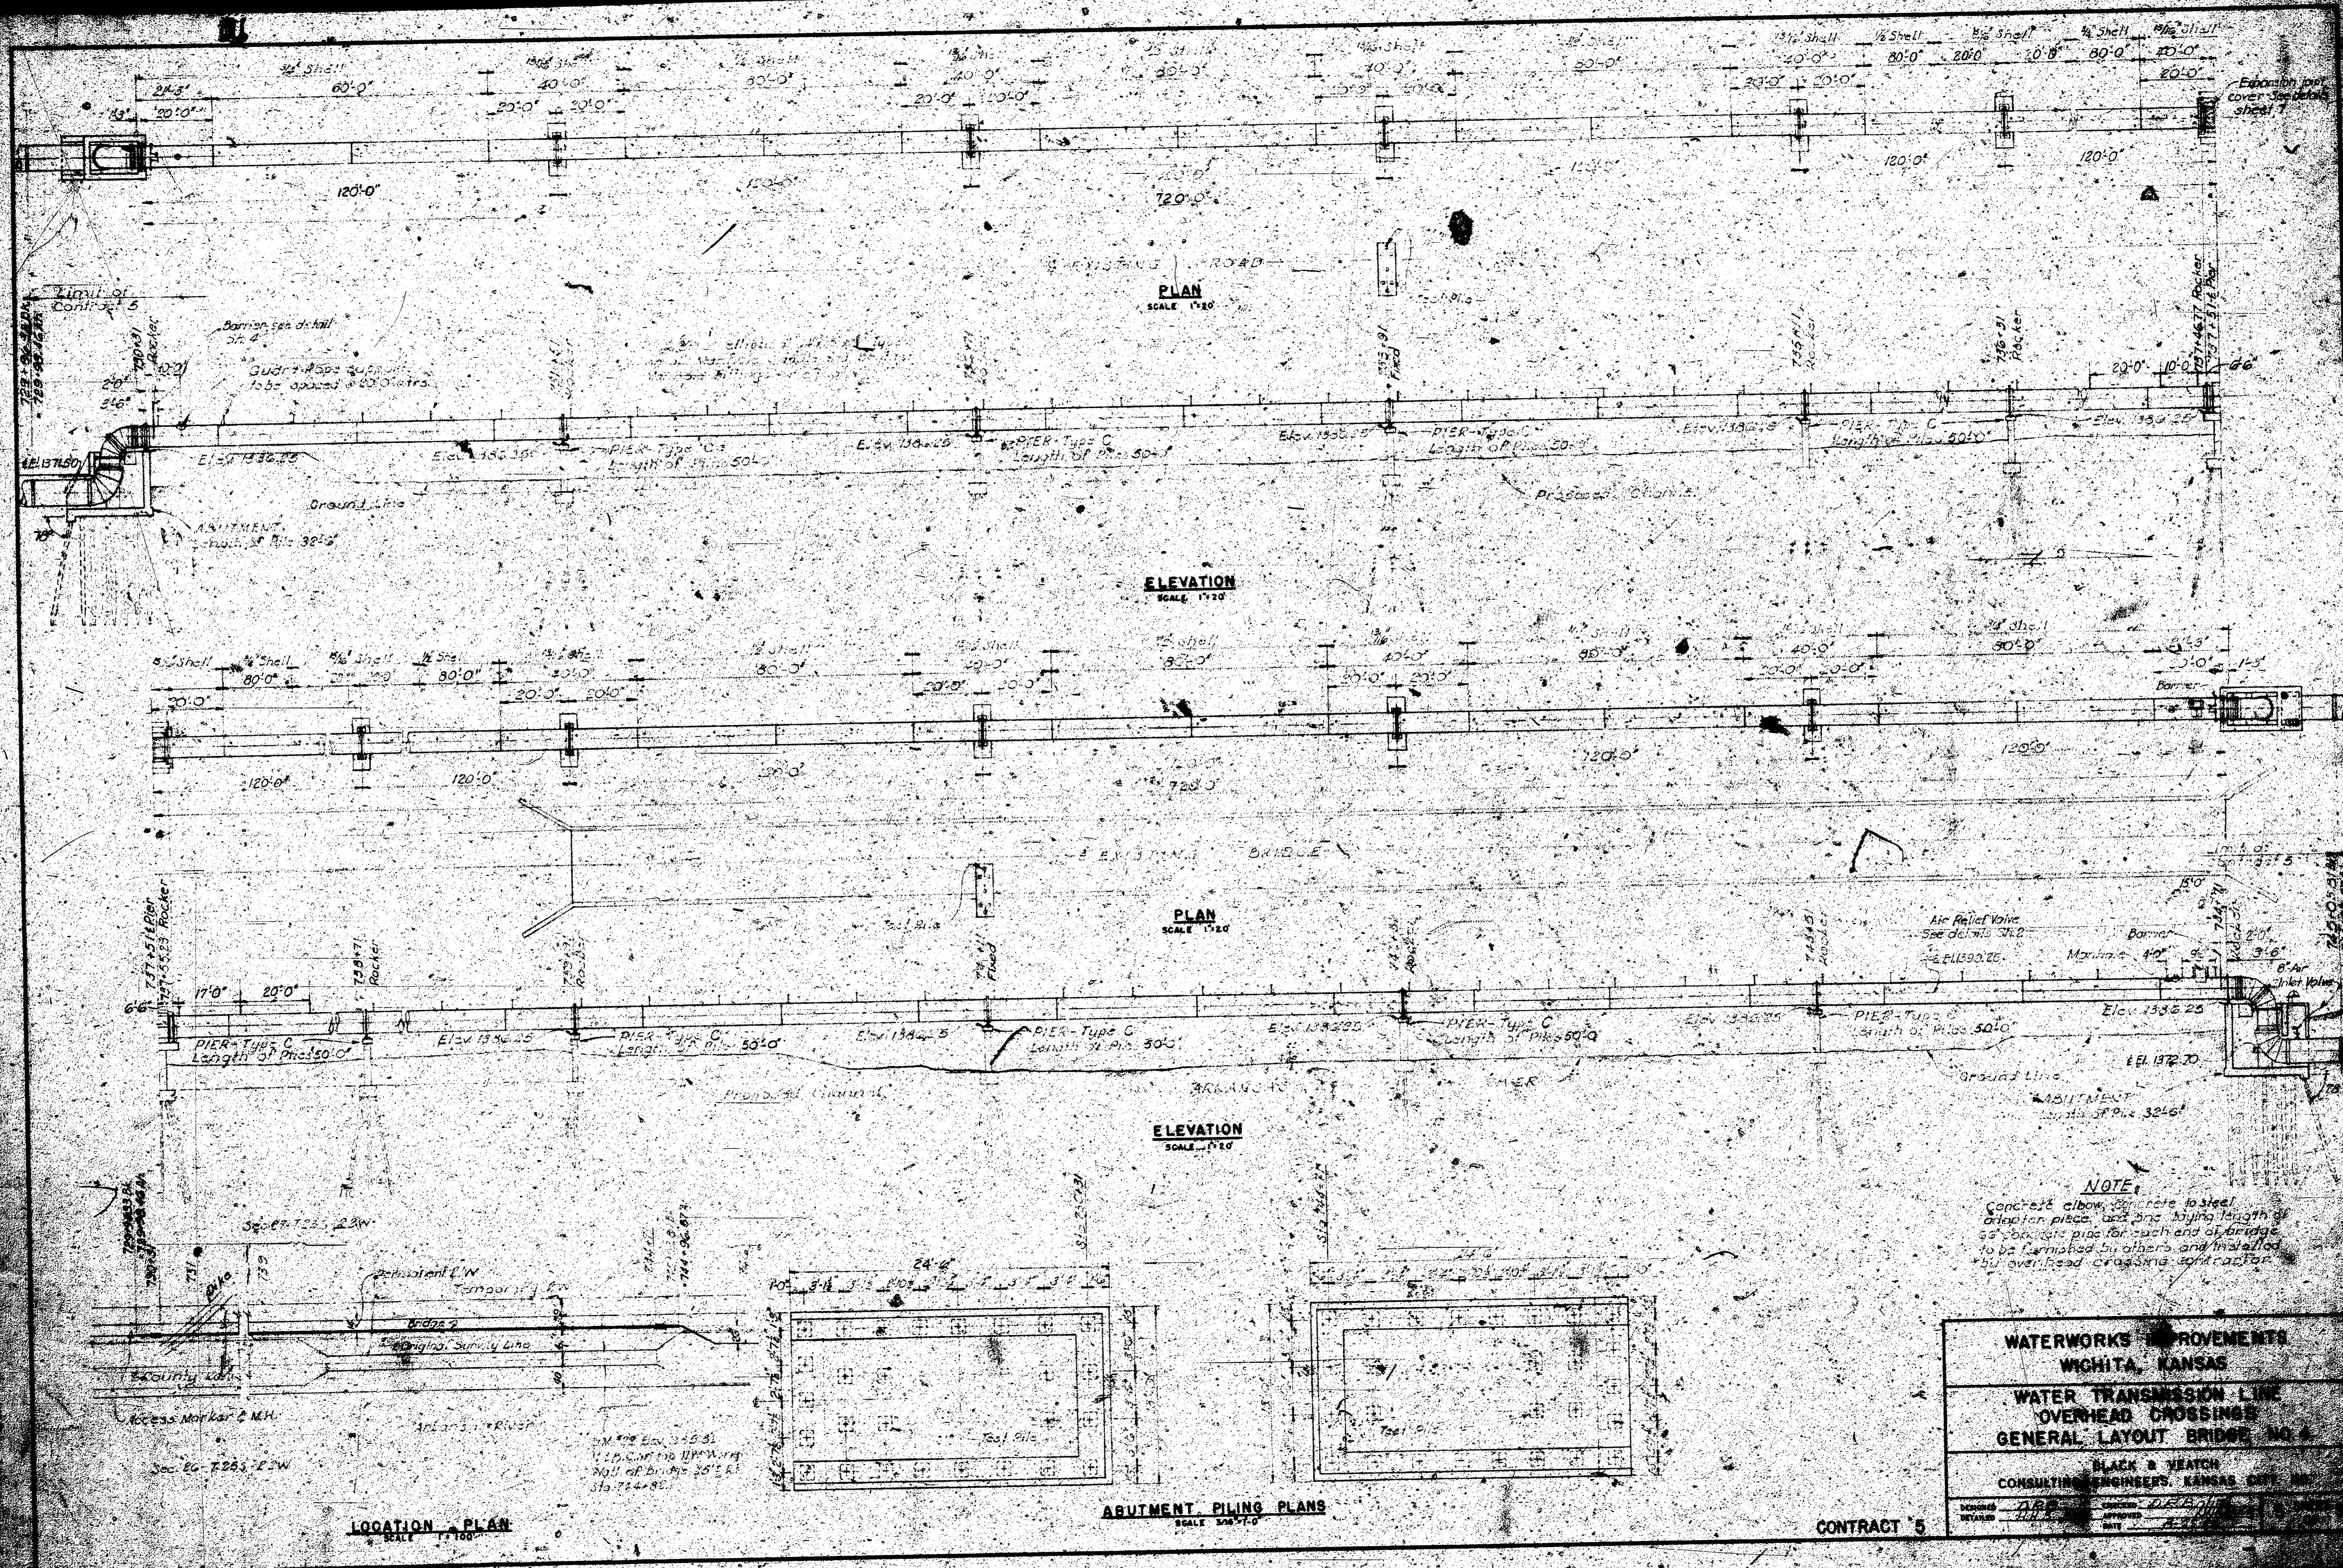

**WATERWORKS IMPROVEMENTS
WICHITA, KANSAS**

**WATER TRANSMISSION LINE
OVERHEAD CROSSINGS
GENERAL LAYOUT BRIDGE NO. 4**

**BLACK & SEATON
CONSULTING ENGINEERS, KANSAS CITY, MO.**

Contract 5