



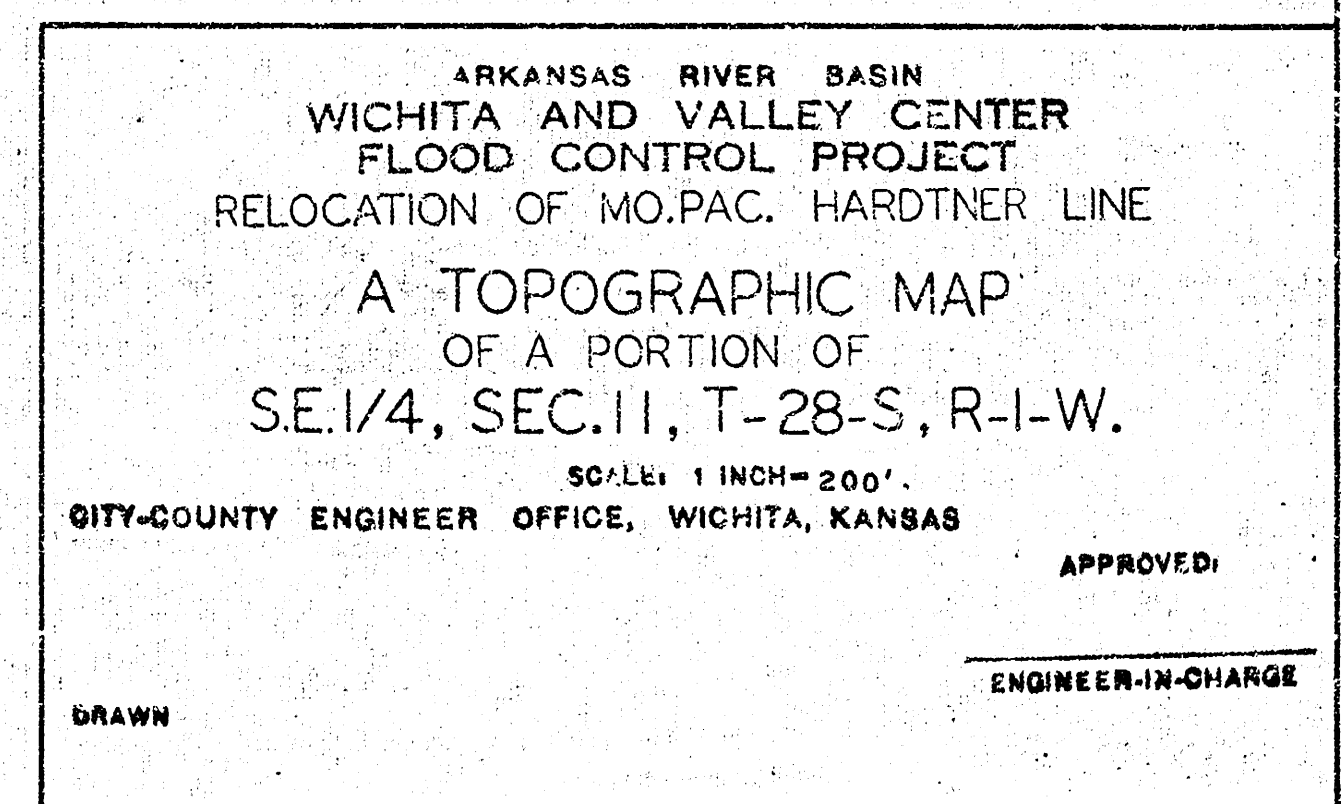

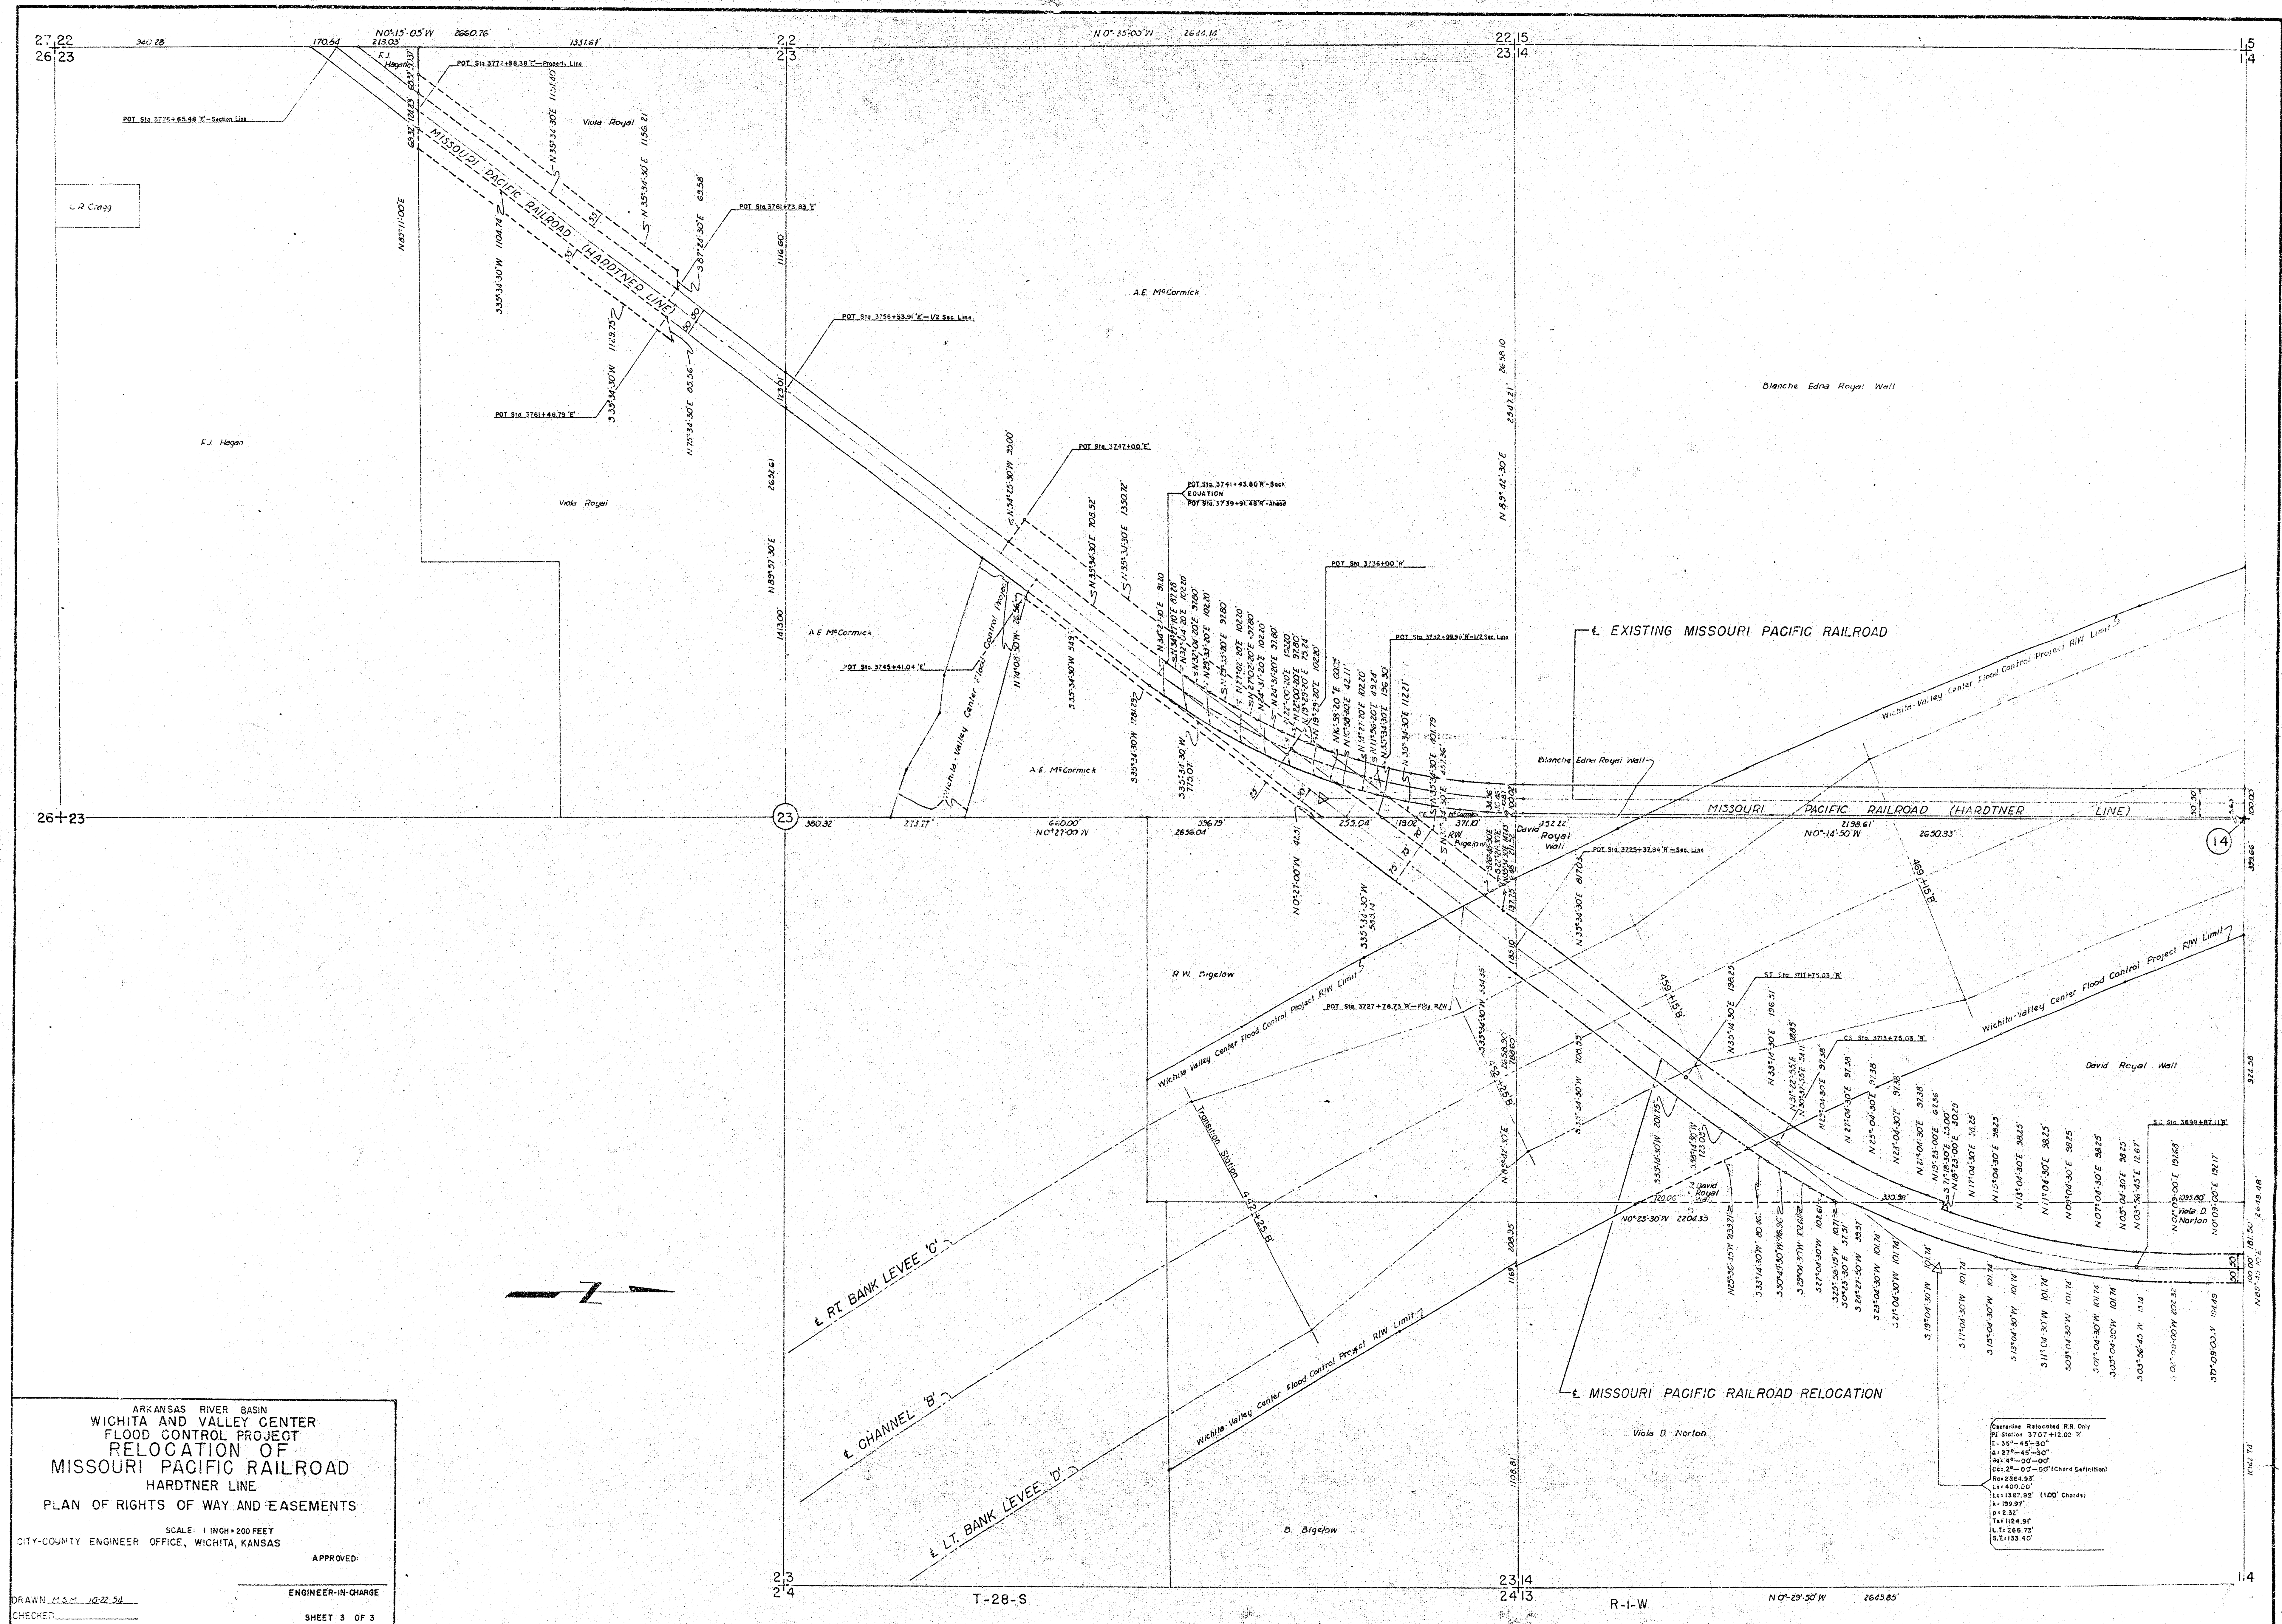


ARKANSAS RIVER BASIN
WICHITA AND VALLEY CENTER
FLOOD CONTROL PROJECT
RELOCATION OF
MISSOURI PACIFIC RAILROAD
HARDTNER LINE
PLAN OF RIGHTS OF WAY AND EASEMENTS

SCALE: 1 INCH = 200 FEET
CITY-COUNTY ENGINEER OFFICE, WICHITA, KANSAS

APPROVED: _____
ENGINEER-IN-CHARGE

DRAWN: J.C. 10-22-54
CHECKED: _____
SHEET 3 OF 3

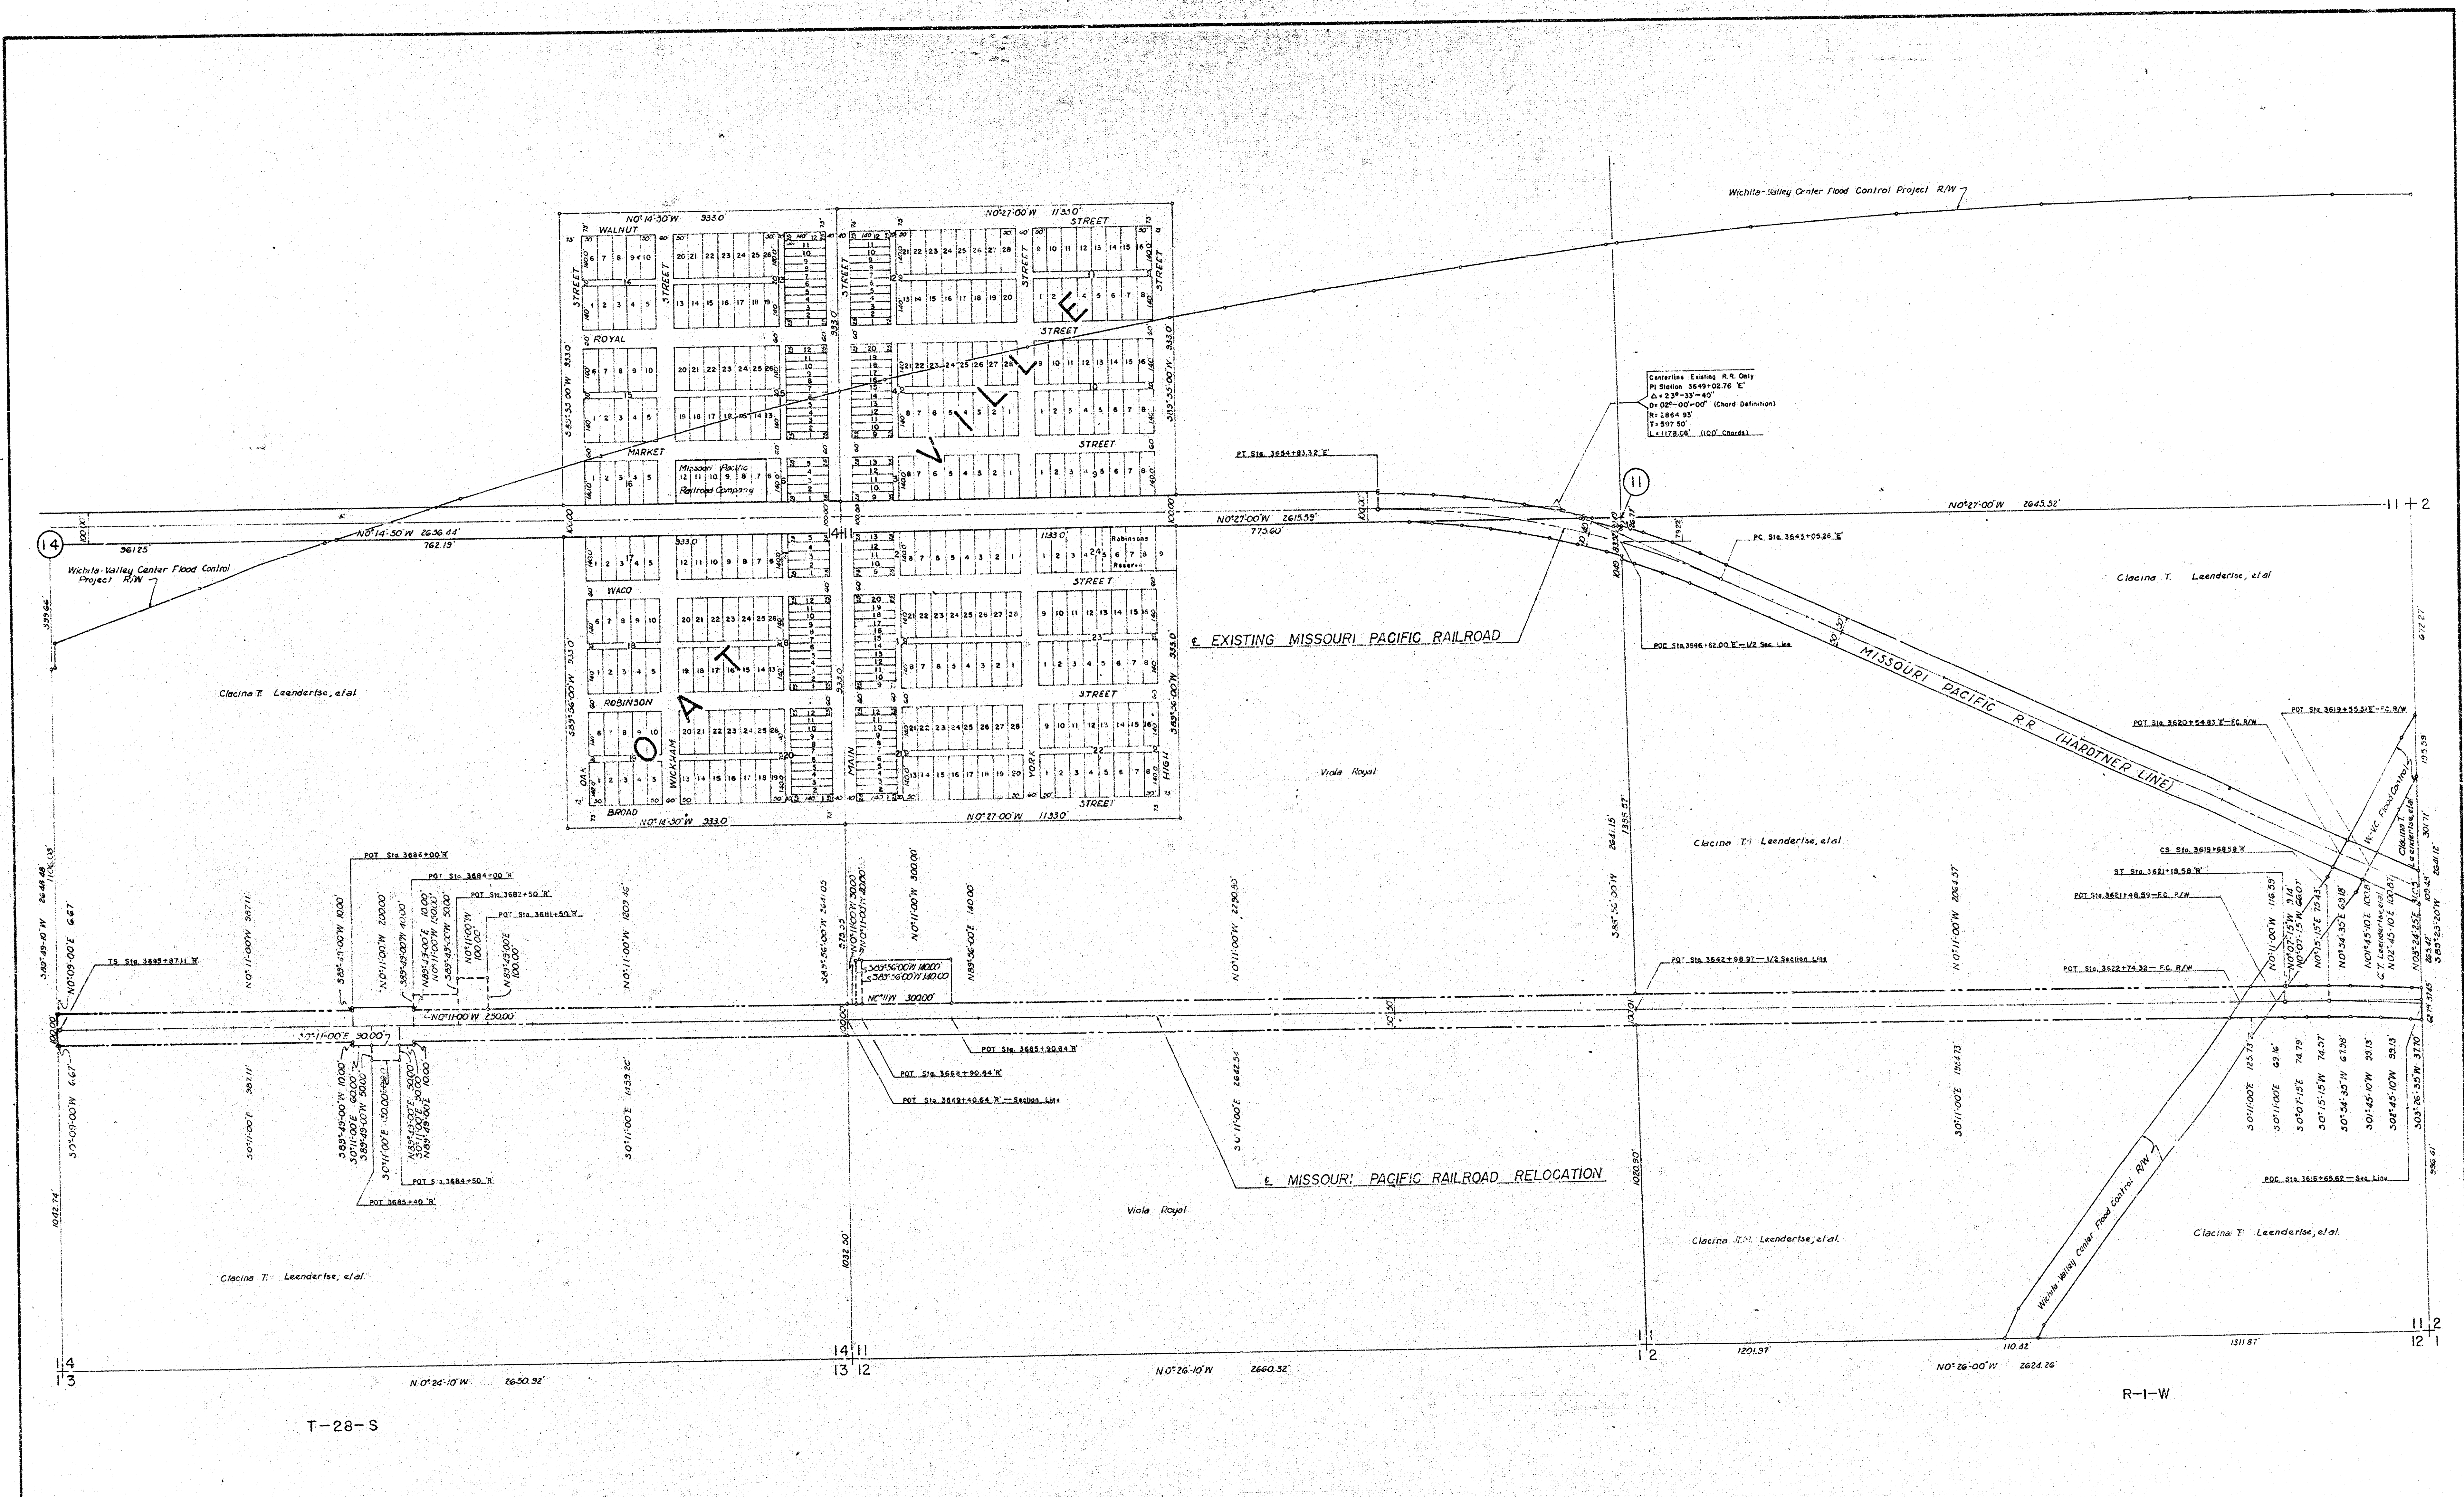

T-28-S


ARKANSAS RIVER BASIN
WICHITA AND VALLEY CENTER
FLOOD CONTROL PROJECT
RELOCATION OF
MISSOURI PACIFIC RAILROAD
HARDTNER LINE
PLAN OF RIGHTS OF WAY AND EASEMENTS

SCALE: 1 INCH = 200 FEET
CITY-COUNTY ENGINEER OFFICE, WICHITA, KANSAS

APPROVED: _____
ENGINEER-IN-CHARGE

DRAWN: M.S.M. 10-22-54
CHECKED: _____

SHEET 2 OF 3

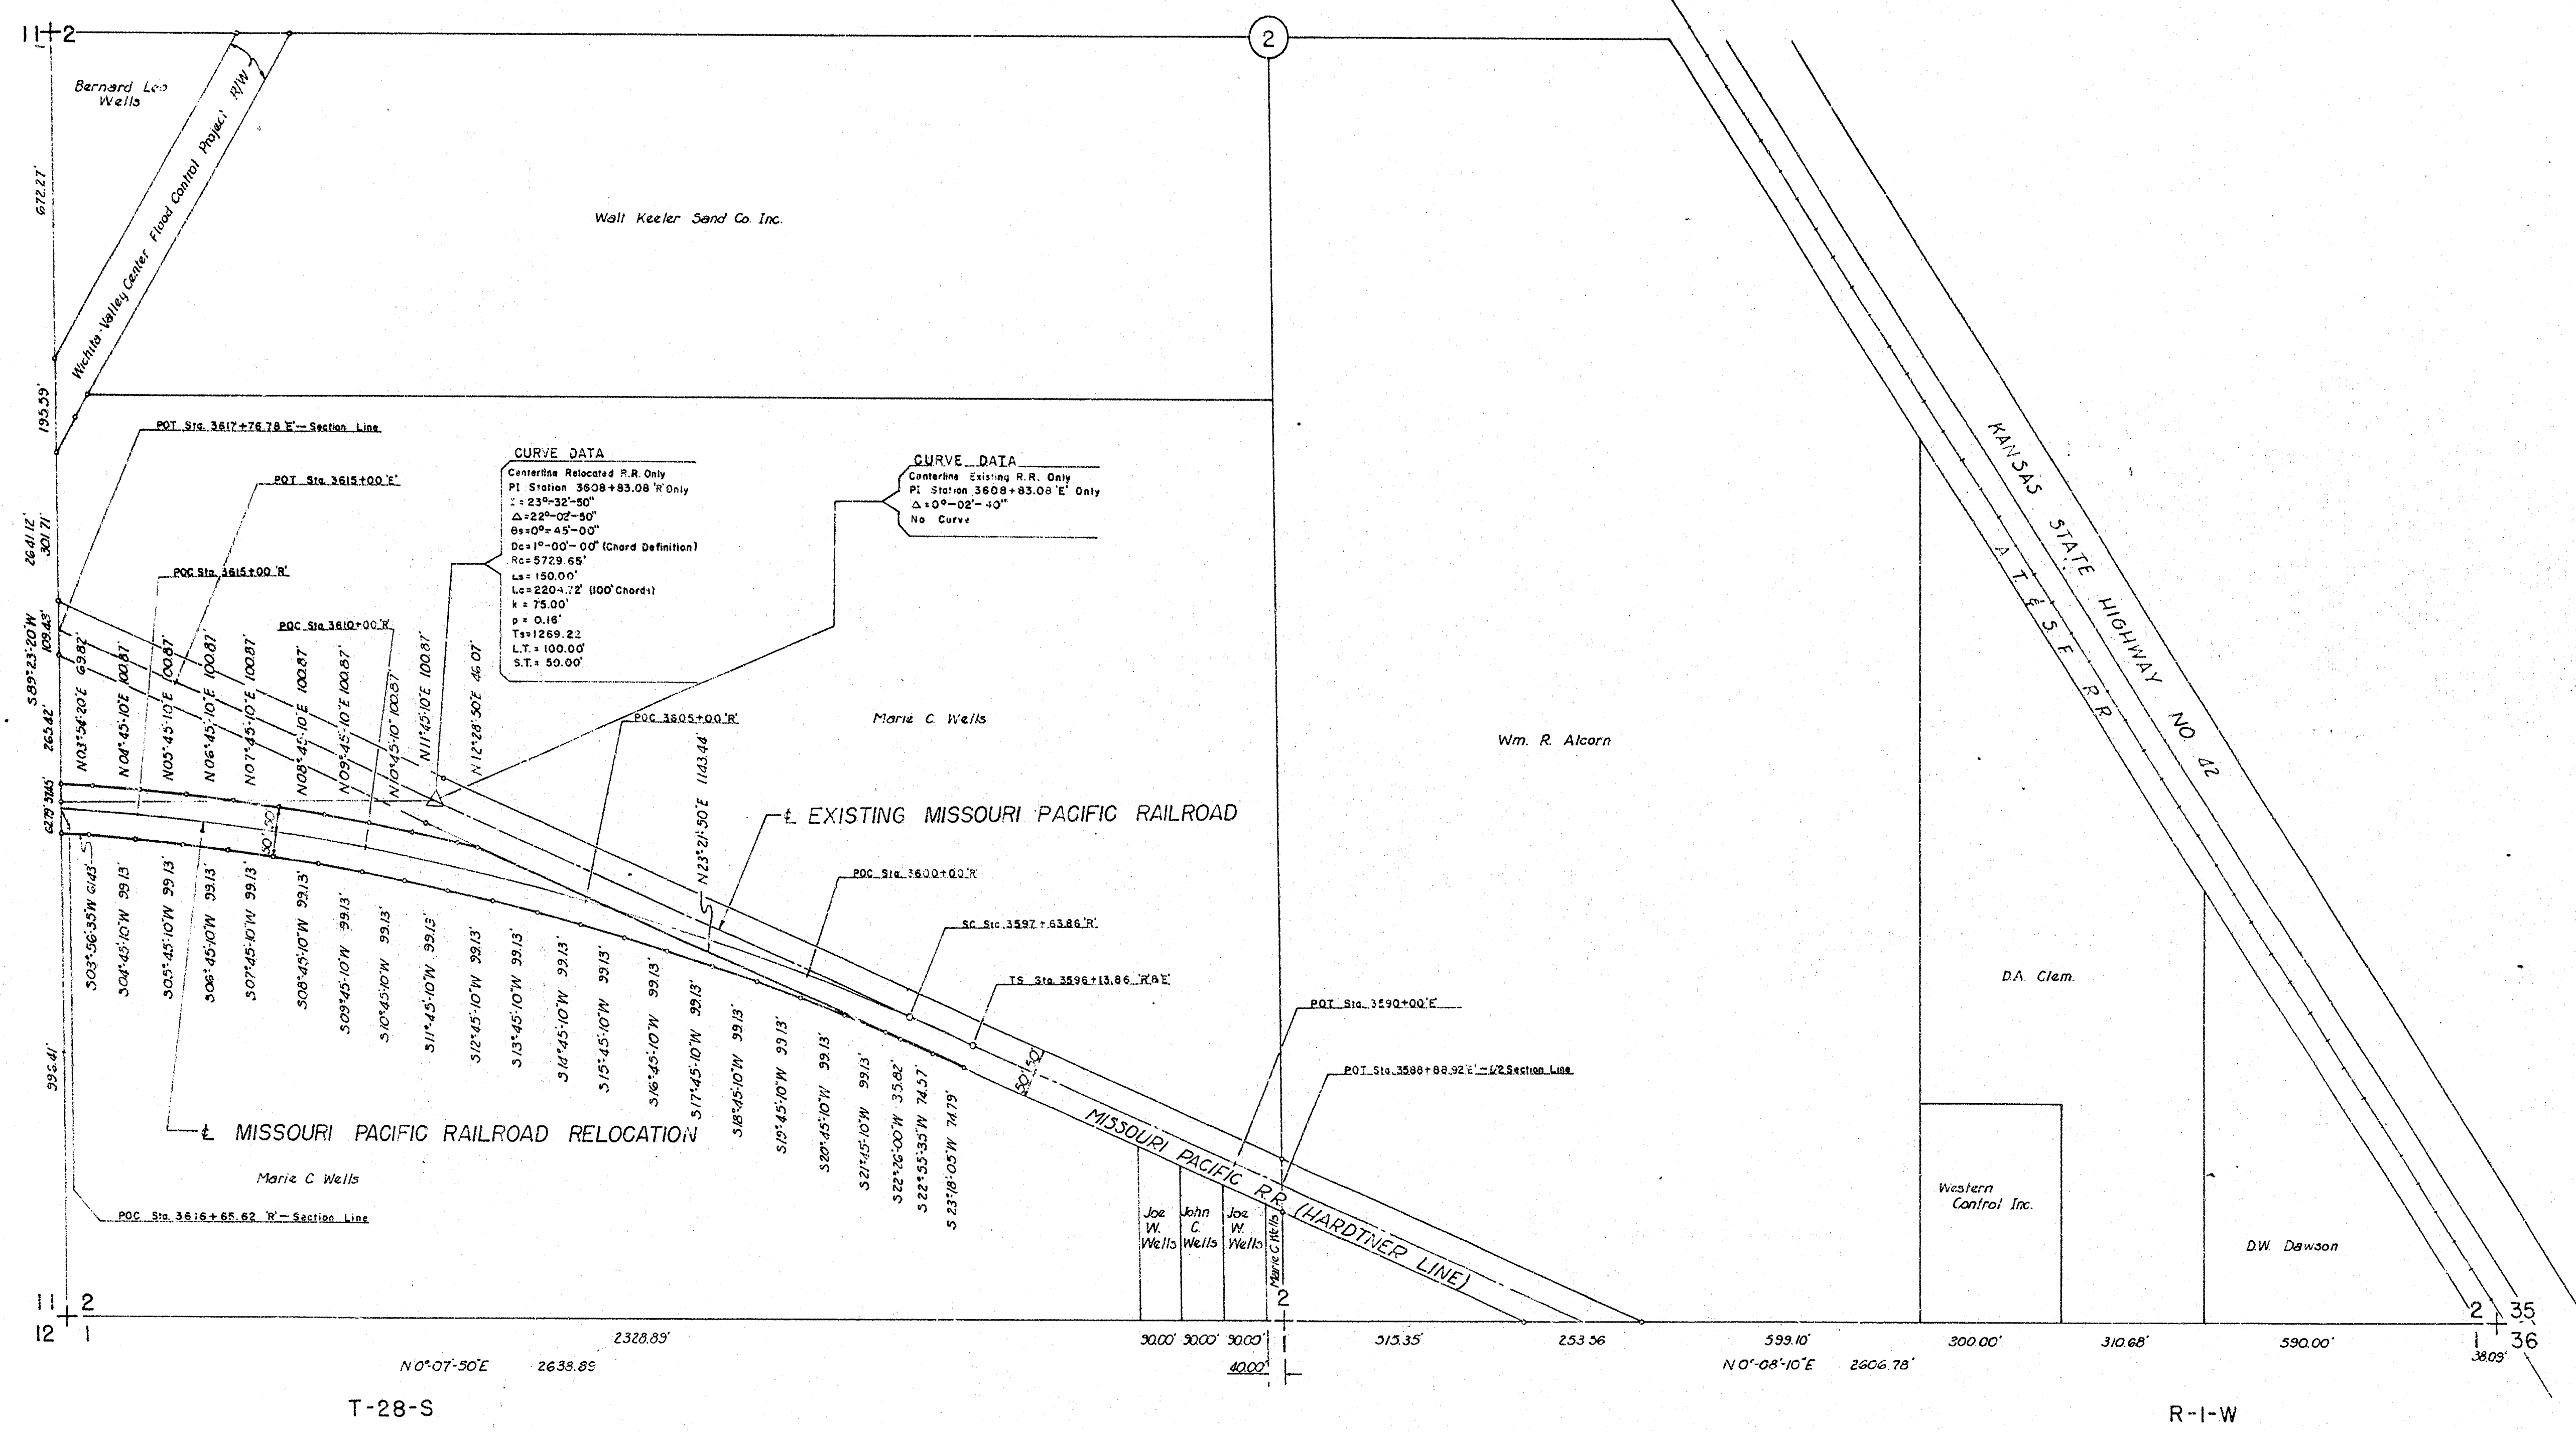


ARKANSAS RIVER BASIN
 WICHITA AND VALLEY CENTER
 FLOOD CONTROL PROJECT
 RELOCATION OF
 MISSOURI PACIFIC RAILROAD
 HARDTNER LINE
 PLAN OF PERMANENT R/W

SCALE: 1 INCH = 200 FEET
 CITY-COUNTY ENGINEER OFFICE, WICHITA, KANSAS

APPROVED: _____
 ENGINEER-IN-CHARGE

DRAWN M.J.M. 12-12-54
 CHECKED _____

SHEET 1 OF 3

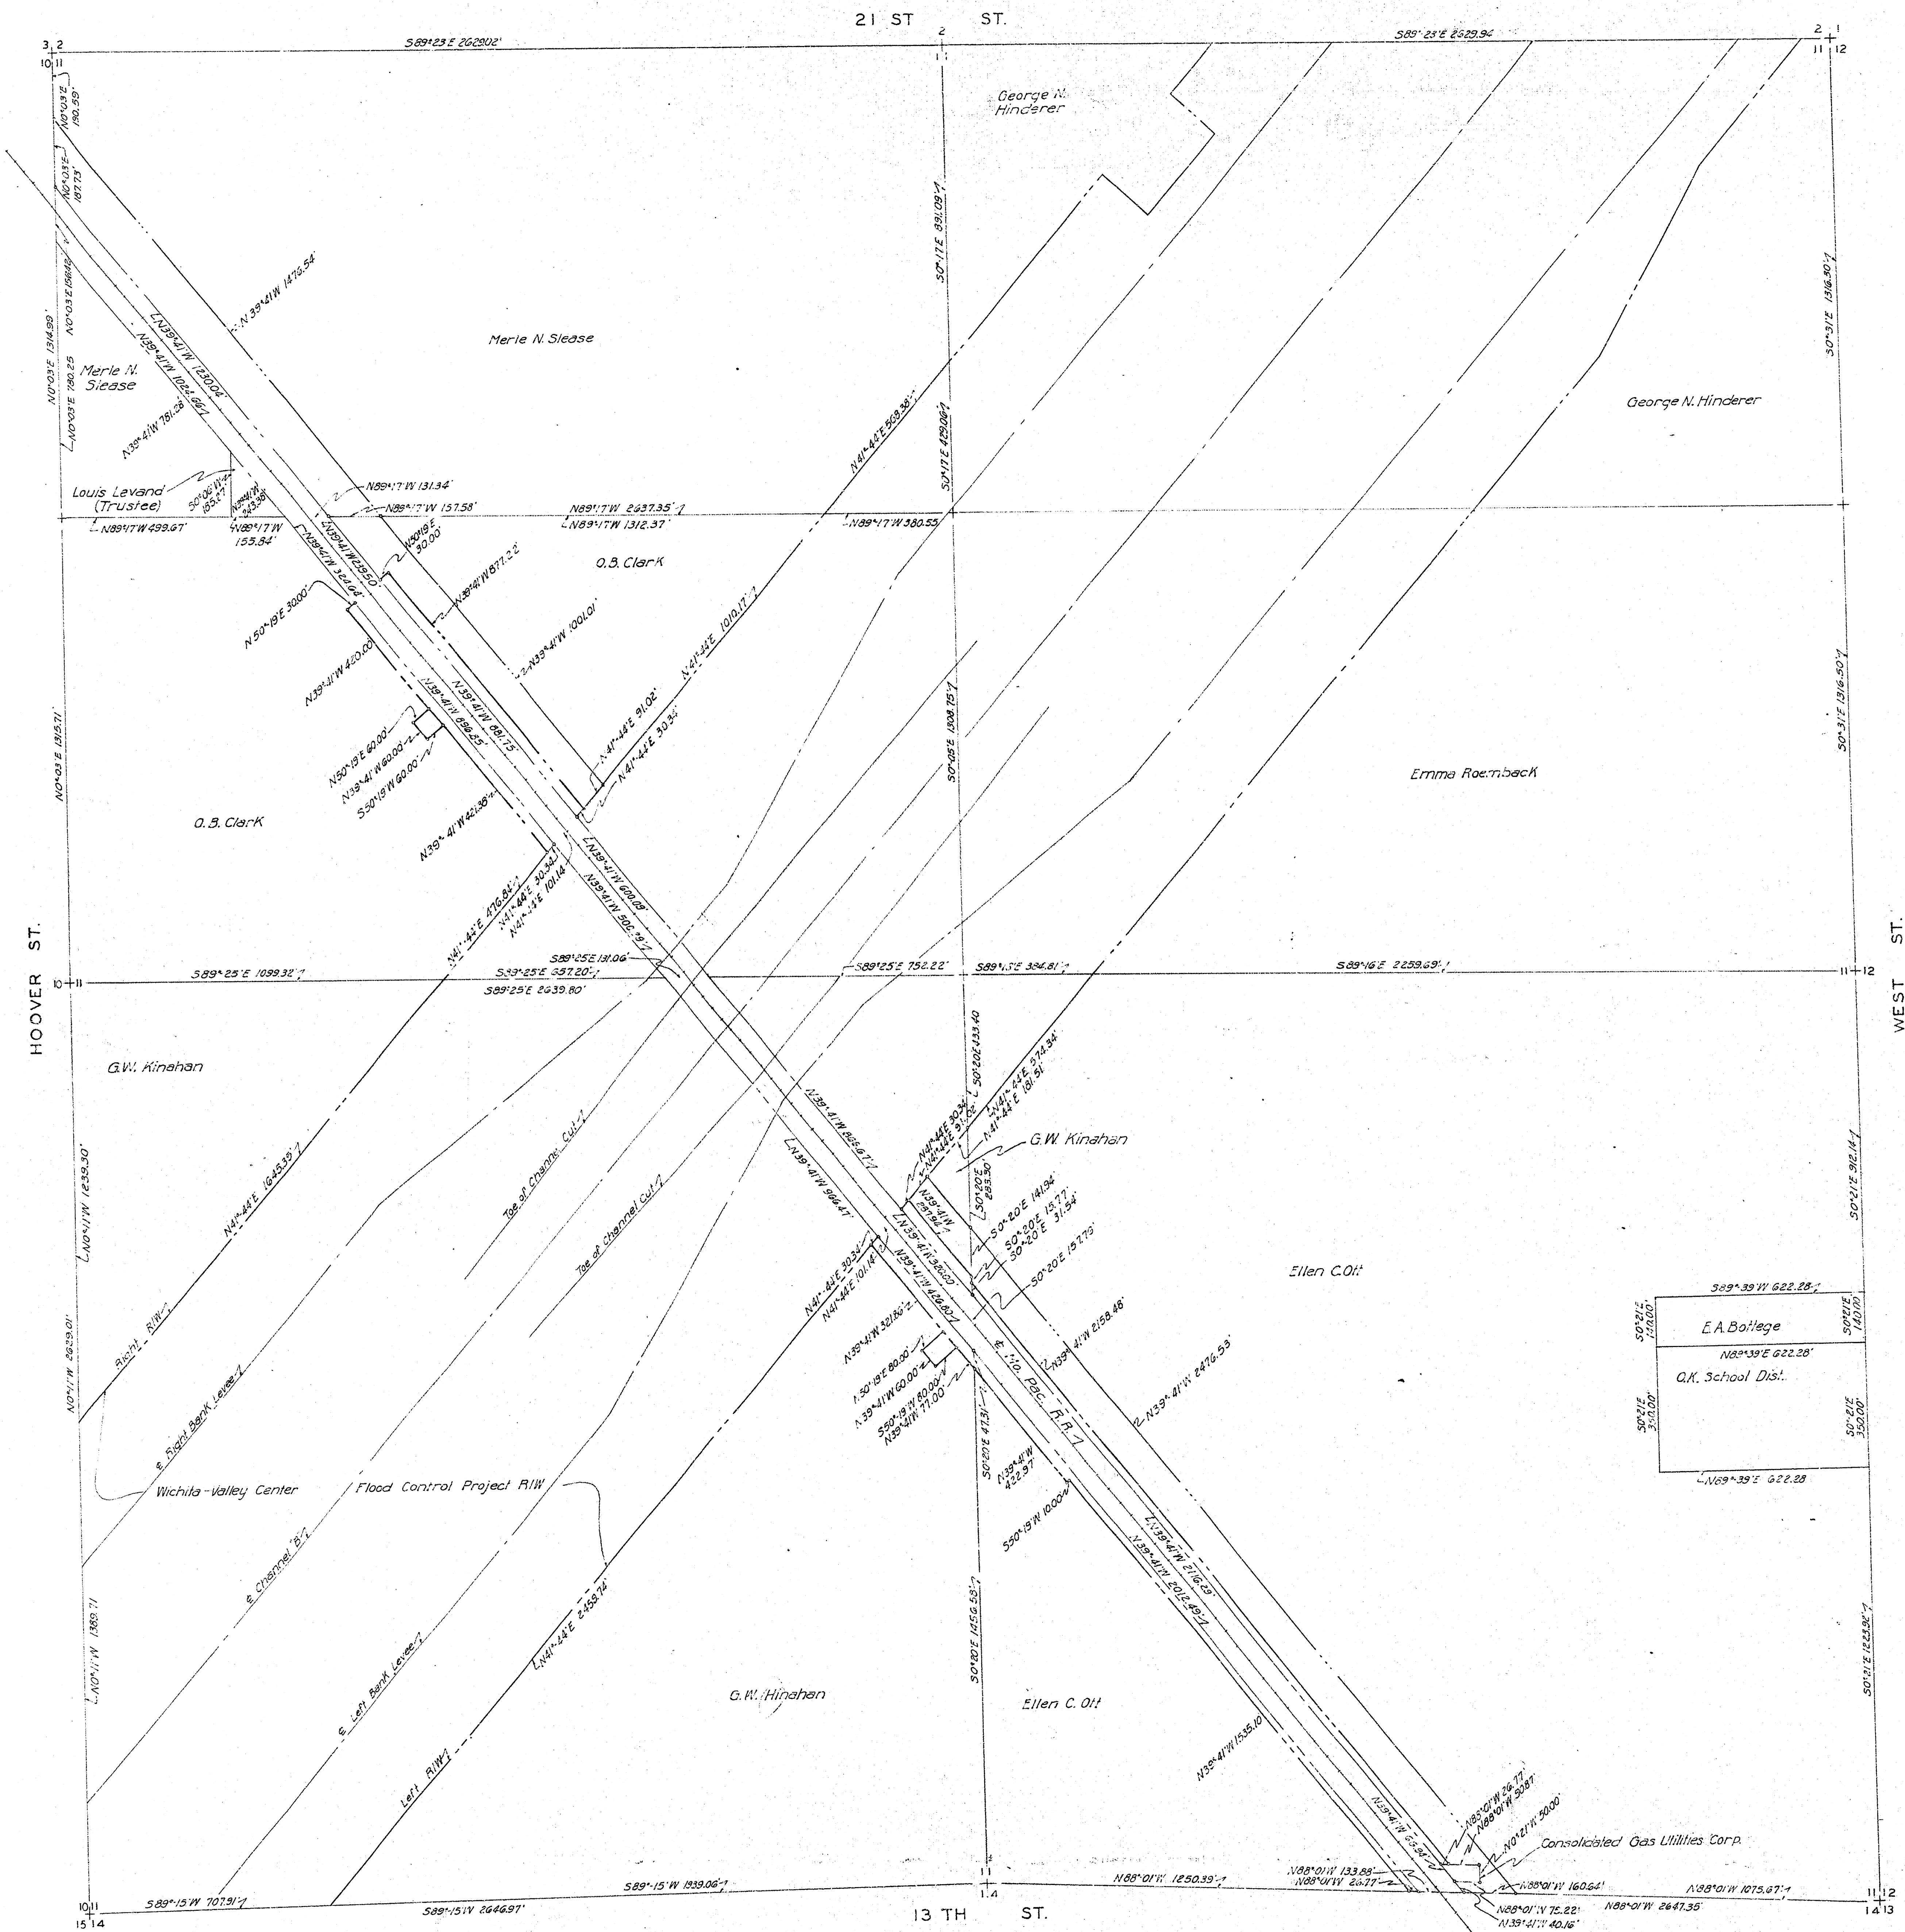

ARKANSAS RIVER BASIN
WICHITA AND VALLEY CENTER
FLOOD CONTROL PROJECT
SEC. II, T-27-S, R-1-W

SCALE: 1 INCH = 200 FEET
CITY-COUNTY ENGINEER OFFICE, WICHITA, KANSAS

DRAWN G.S.G.

APPROVED:
ENGINEER IN CHARGE