


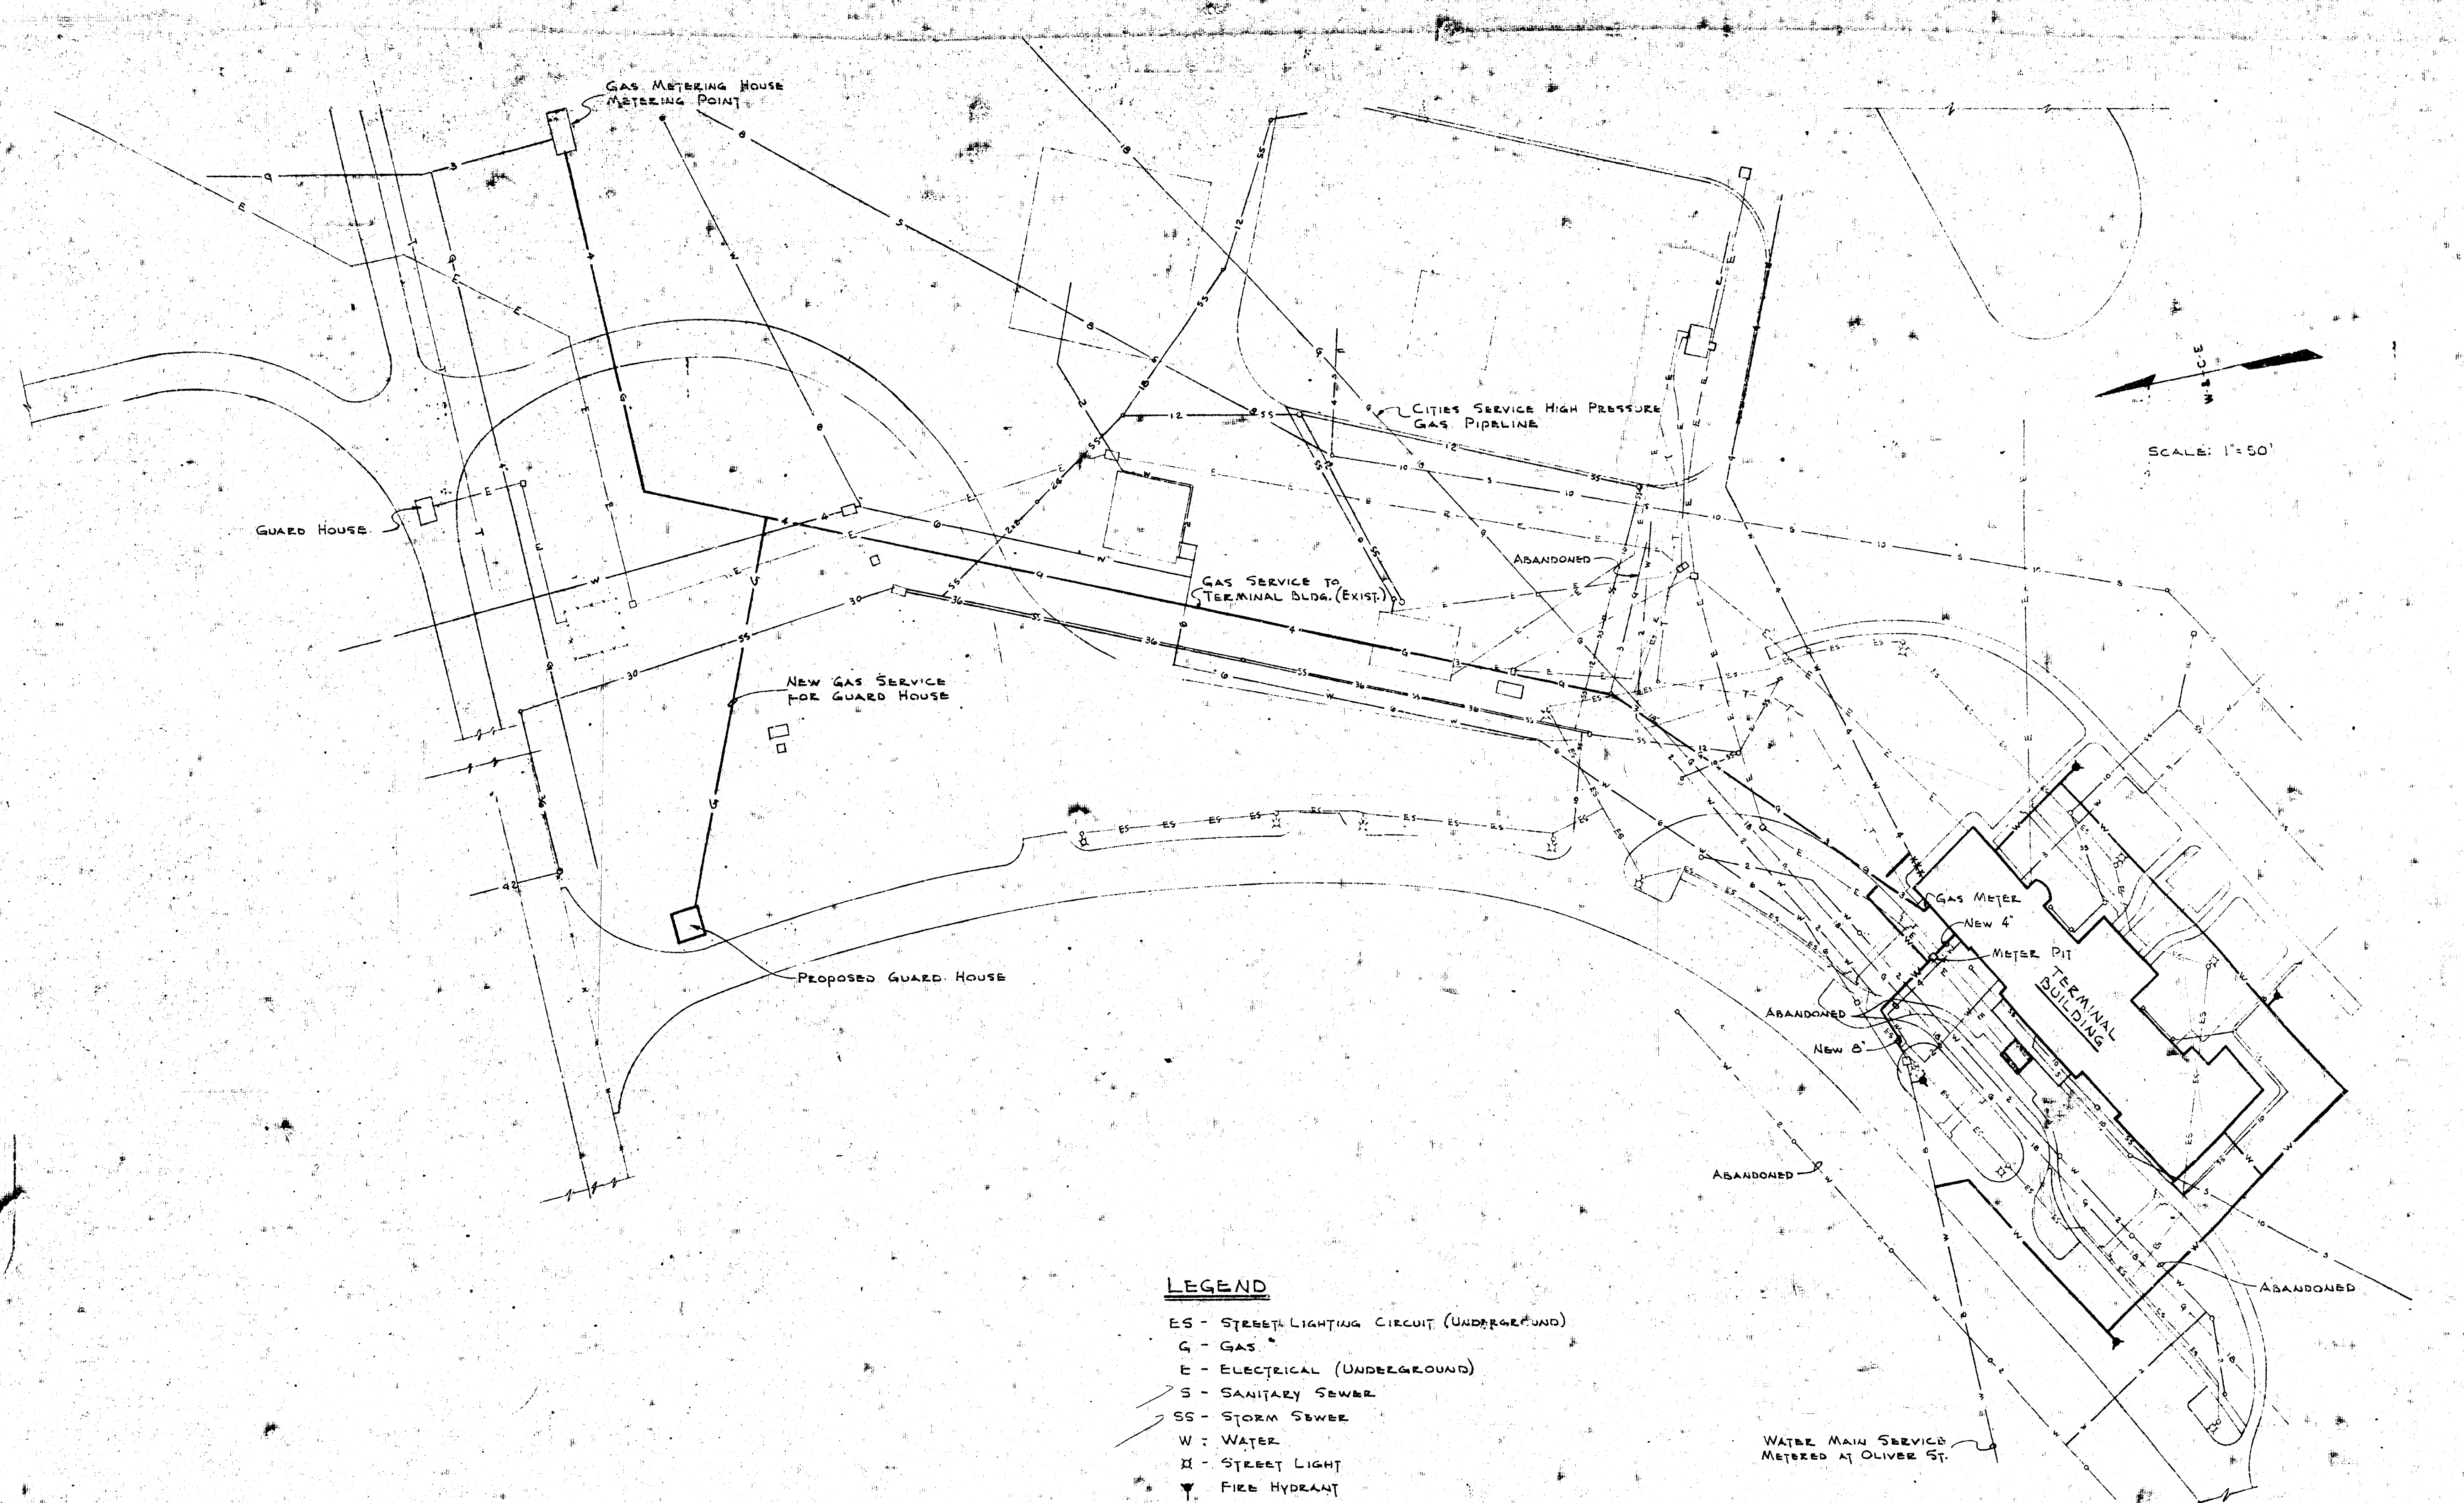

LEGEND

- ES - STREET LIGHTING CIRCUIT (UNDERGROUND)
- G - GAS
- E - ELECTRICAL (UNDERGROUND)
- S - SANITARY SEWER
- SS - STORM SEWER
- W - WATER
- X - STREET LIGHT
- ▼ - FIRE HYDRANT

PRELIMINARY DRAWING

A. M. C. PROJECT NO.
BOEING AIRPLANE COMPANY
WICHITA, KANSAS
IMPROVEMENT OF PLANT FACILITIES

GOVERNMENT AIRCRAFT ASSEMBLY PLANT NO. 13

TERMINAL BUILDING
UTILITY SERVICES

WILSON & COMPANY, ENGINEERS & ARCHITECTS
WICHITA, KANSAS
DRAWN BY: W. E. D.
DATE: 28 JULY 1958
CHECKED BY: E. A. M.
SHEET 5 OF 6
DRAWING NO. 5

BOEING AIRPLANE COMPANY WICHITA, KANSAS		AIR FORCE PLANT REPRESENTATIVE		APPROVED BY: _____ DATE: _____		CHIEF, PREPAREDNESS BRANCH INDUSTRIAL & RESOURCE DIVISION HEADQUARTERS AIR MATERIAL COMMAND	
RECOMMENDED FOR APPROVAL DATE: _____		RECOMMENDED BY: _____ DATE: _____		DATE: _____		DESCRIPTION: _____	
				BY: _____		APPROVED: _____	

