
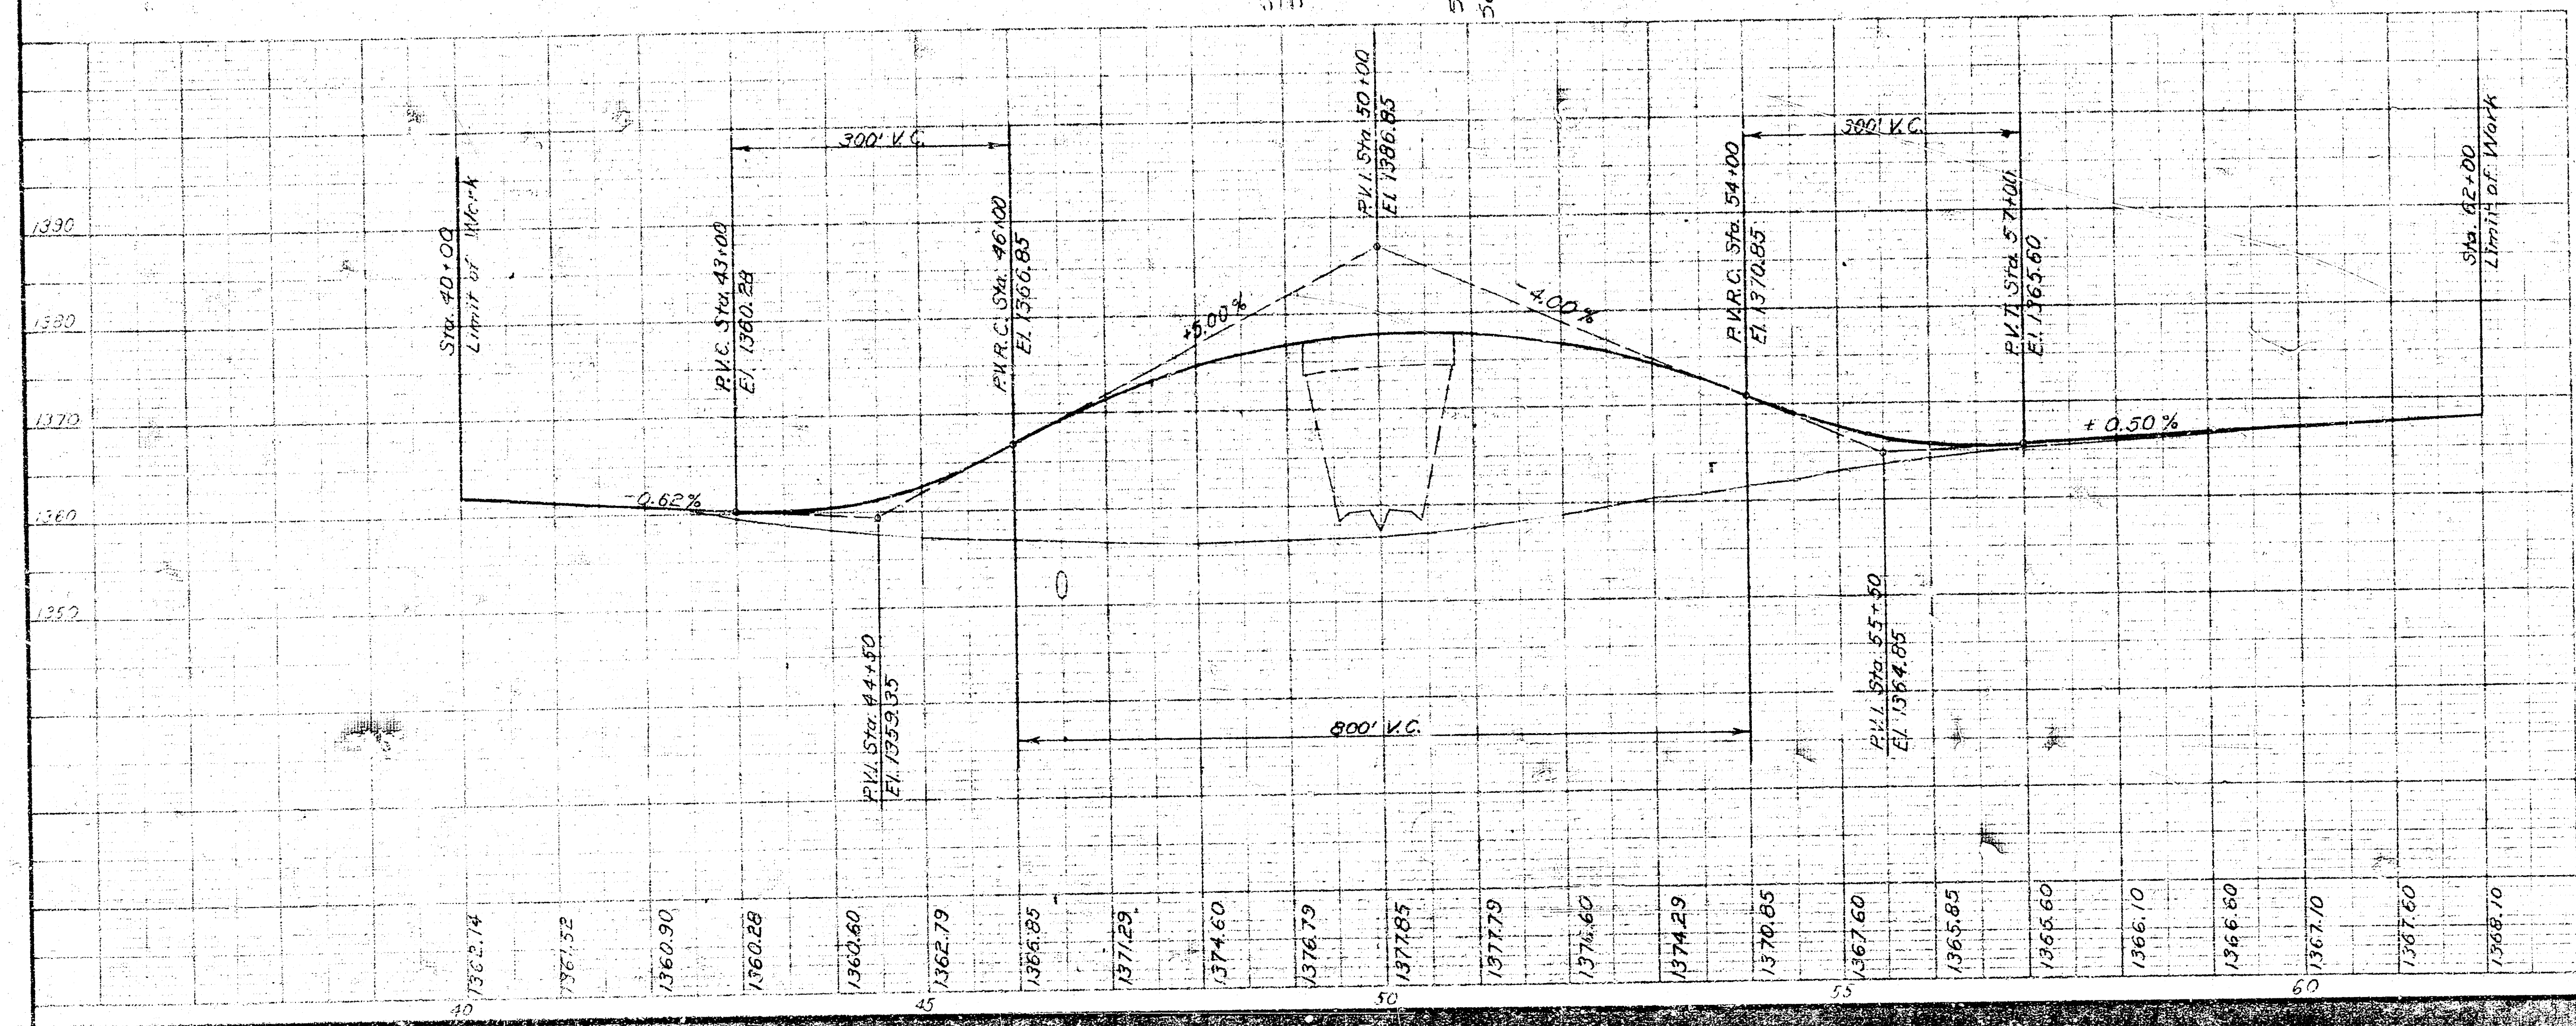


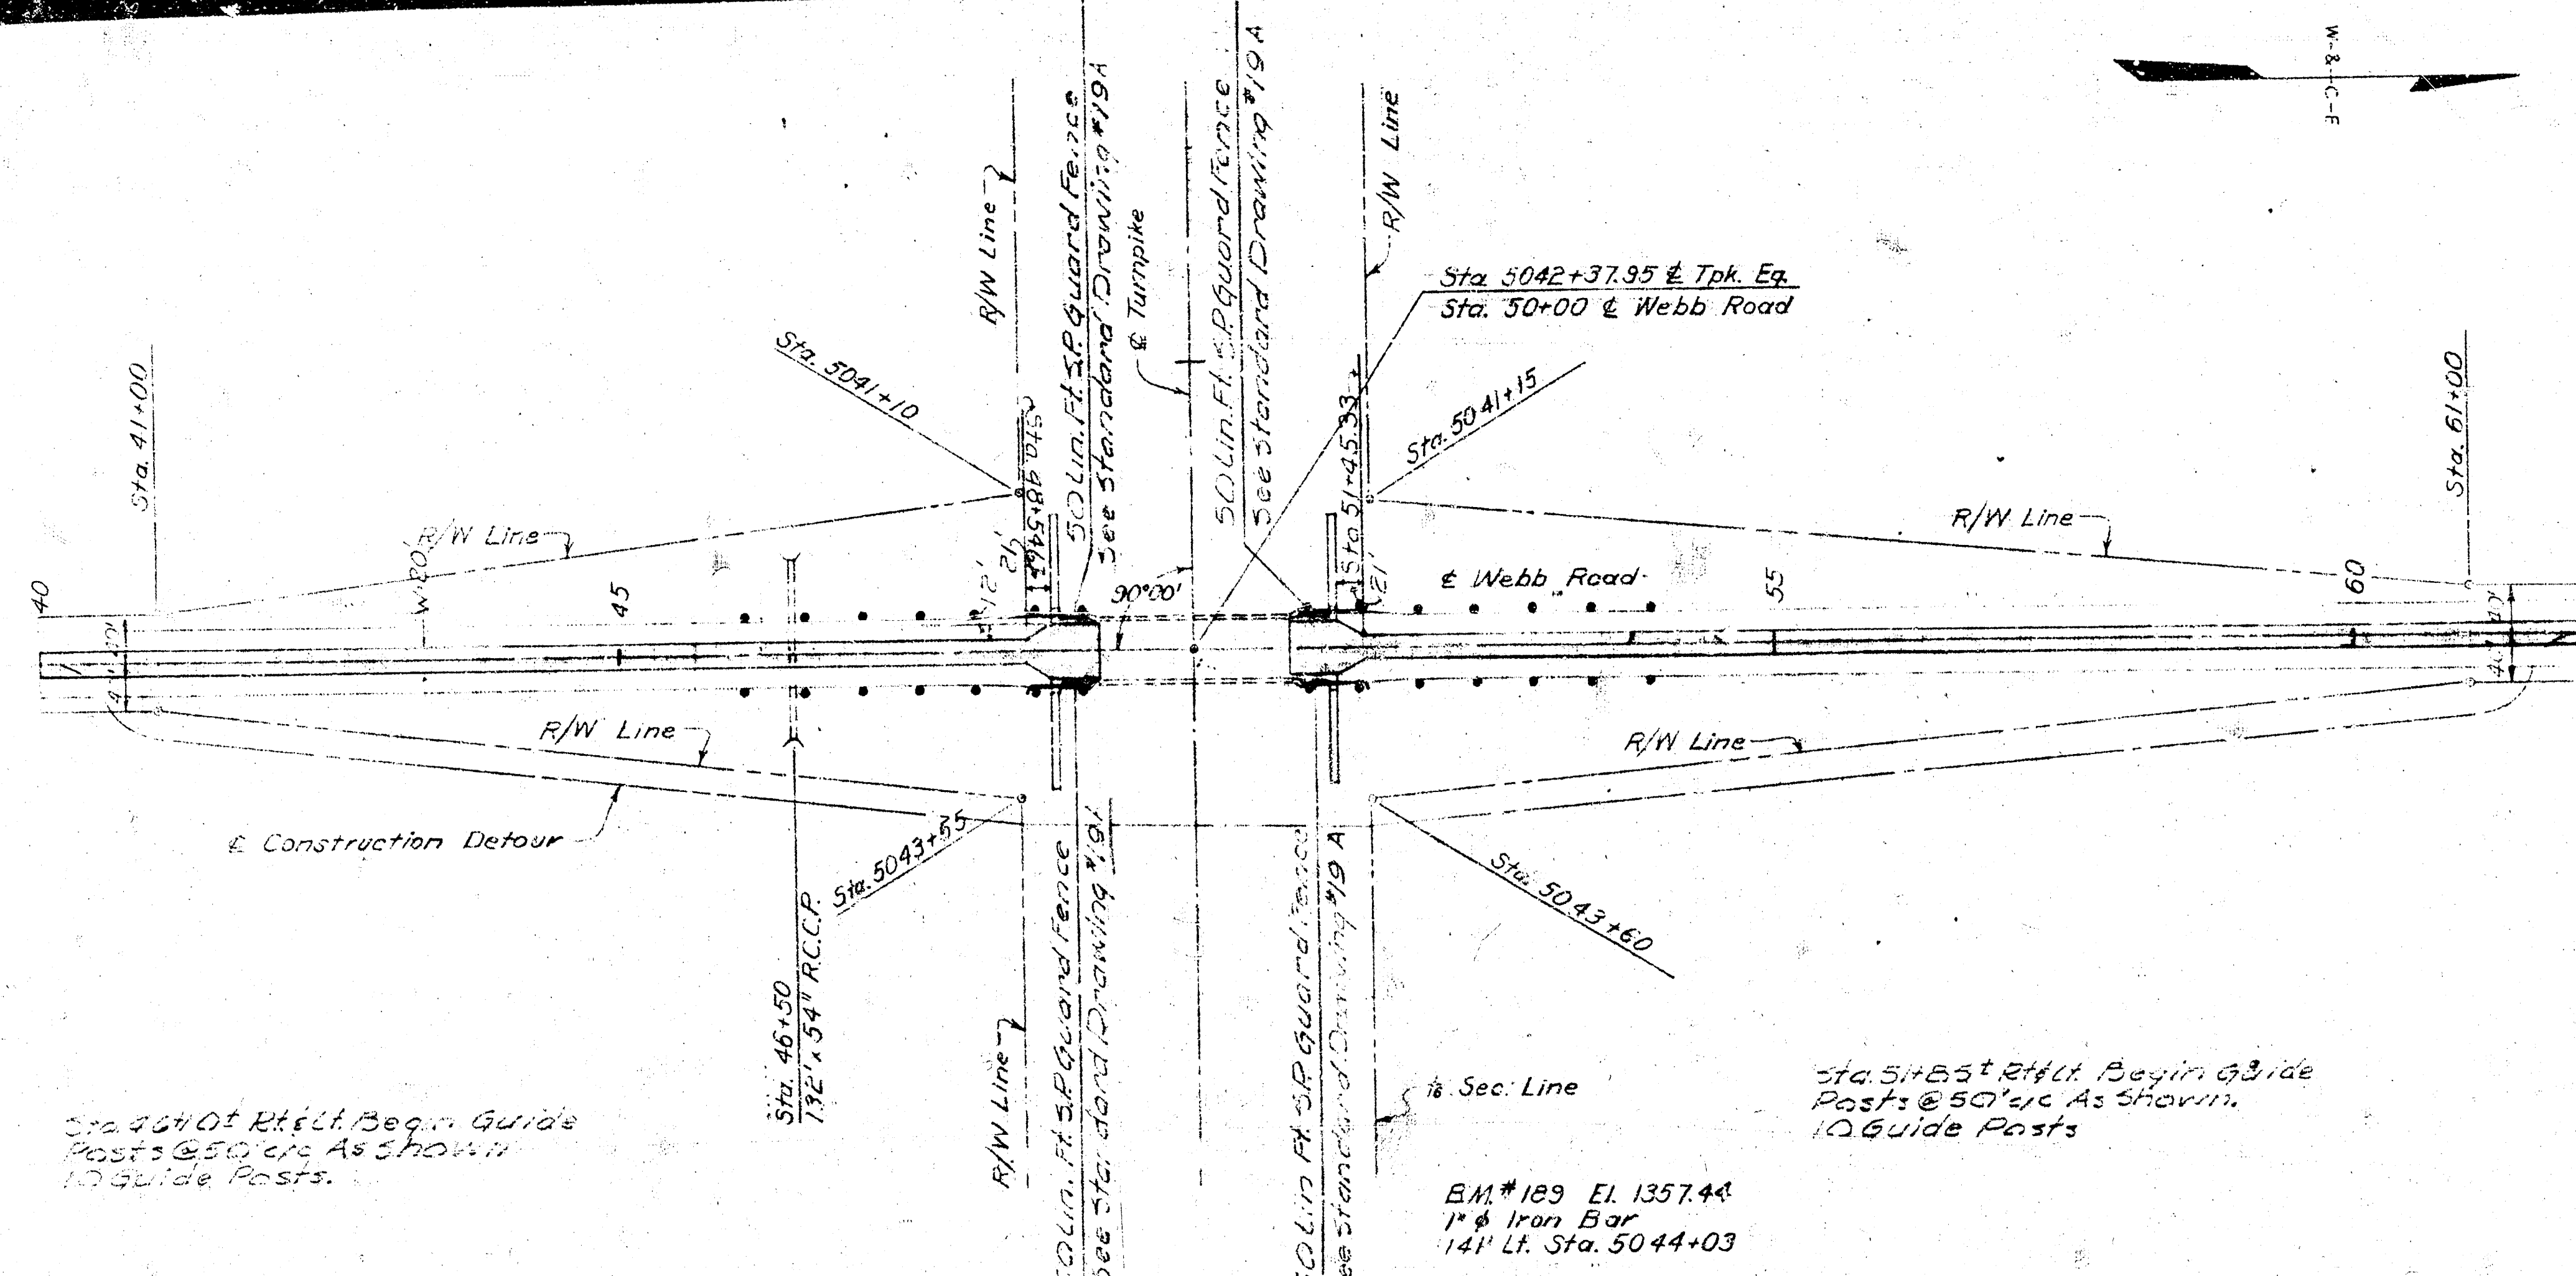

QUANTITIES				
NO.	ITEM	LOCATION & REMARKS	UNIT	QUANTITY
GUARD FENCE				
62	Steel Plate Guard Fence	LF	200	
62	Guideposts	Ea.	20	
3338	Permanent Monuments	Ea.	0	
3338	Furnishing and Setting Monument Tablets	Ea.	0	

KANSAS TURNPIKE AUTHORITY	
OKLAHOMA BORDER TO KANSAS CITY	
CROSS ROAD	
TPK. STA. 5042+37.95	
PLAN & PROFILE	
SEDGWICK COUNTY	
WILSON & COMPANY ENGINEERS - ARCHITECTS	
SECTION ENGINEER	
DATE: 2-22-55	DATE: 2-22-55
CHECKED: [Signature]	SCALE: [Signature]
GUARD FENCE	
CONTRACT NO. 13-11-10 SHEET 141 OF 187	