


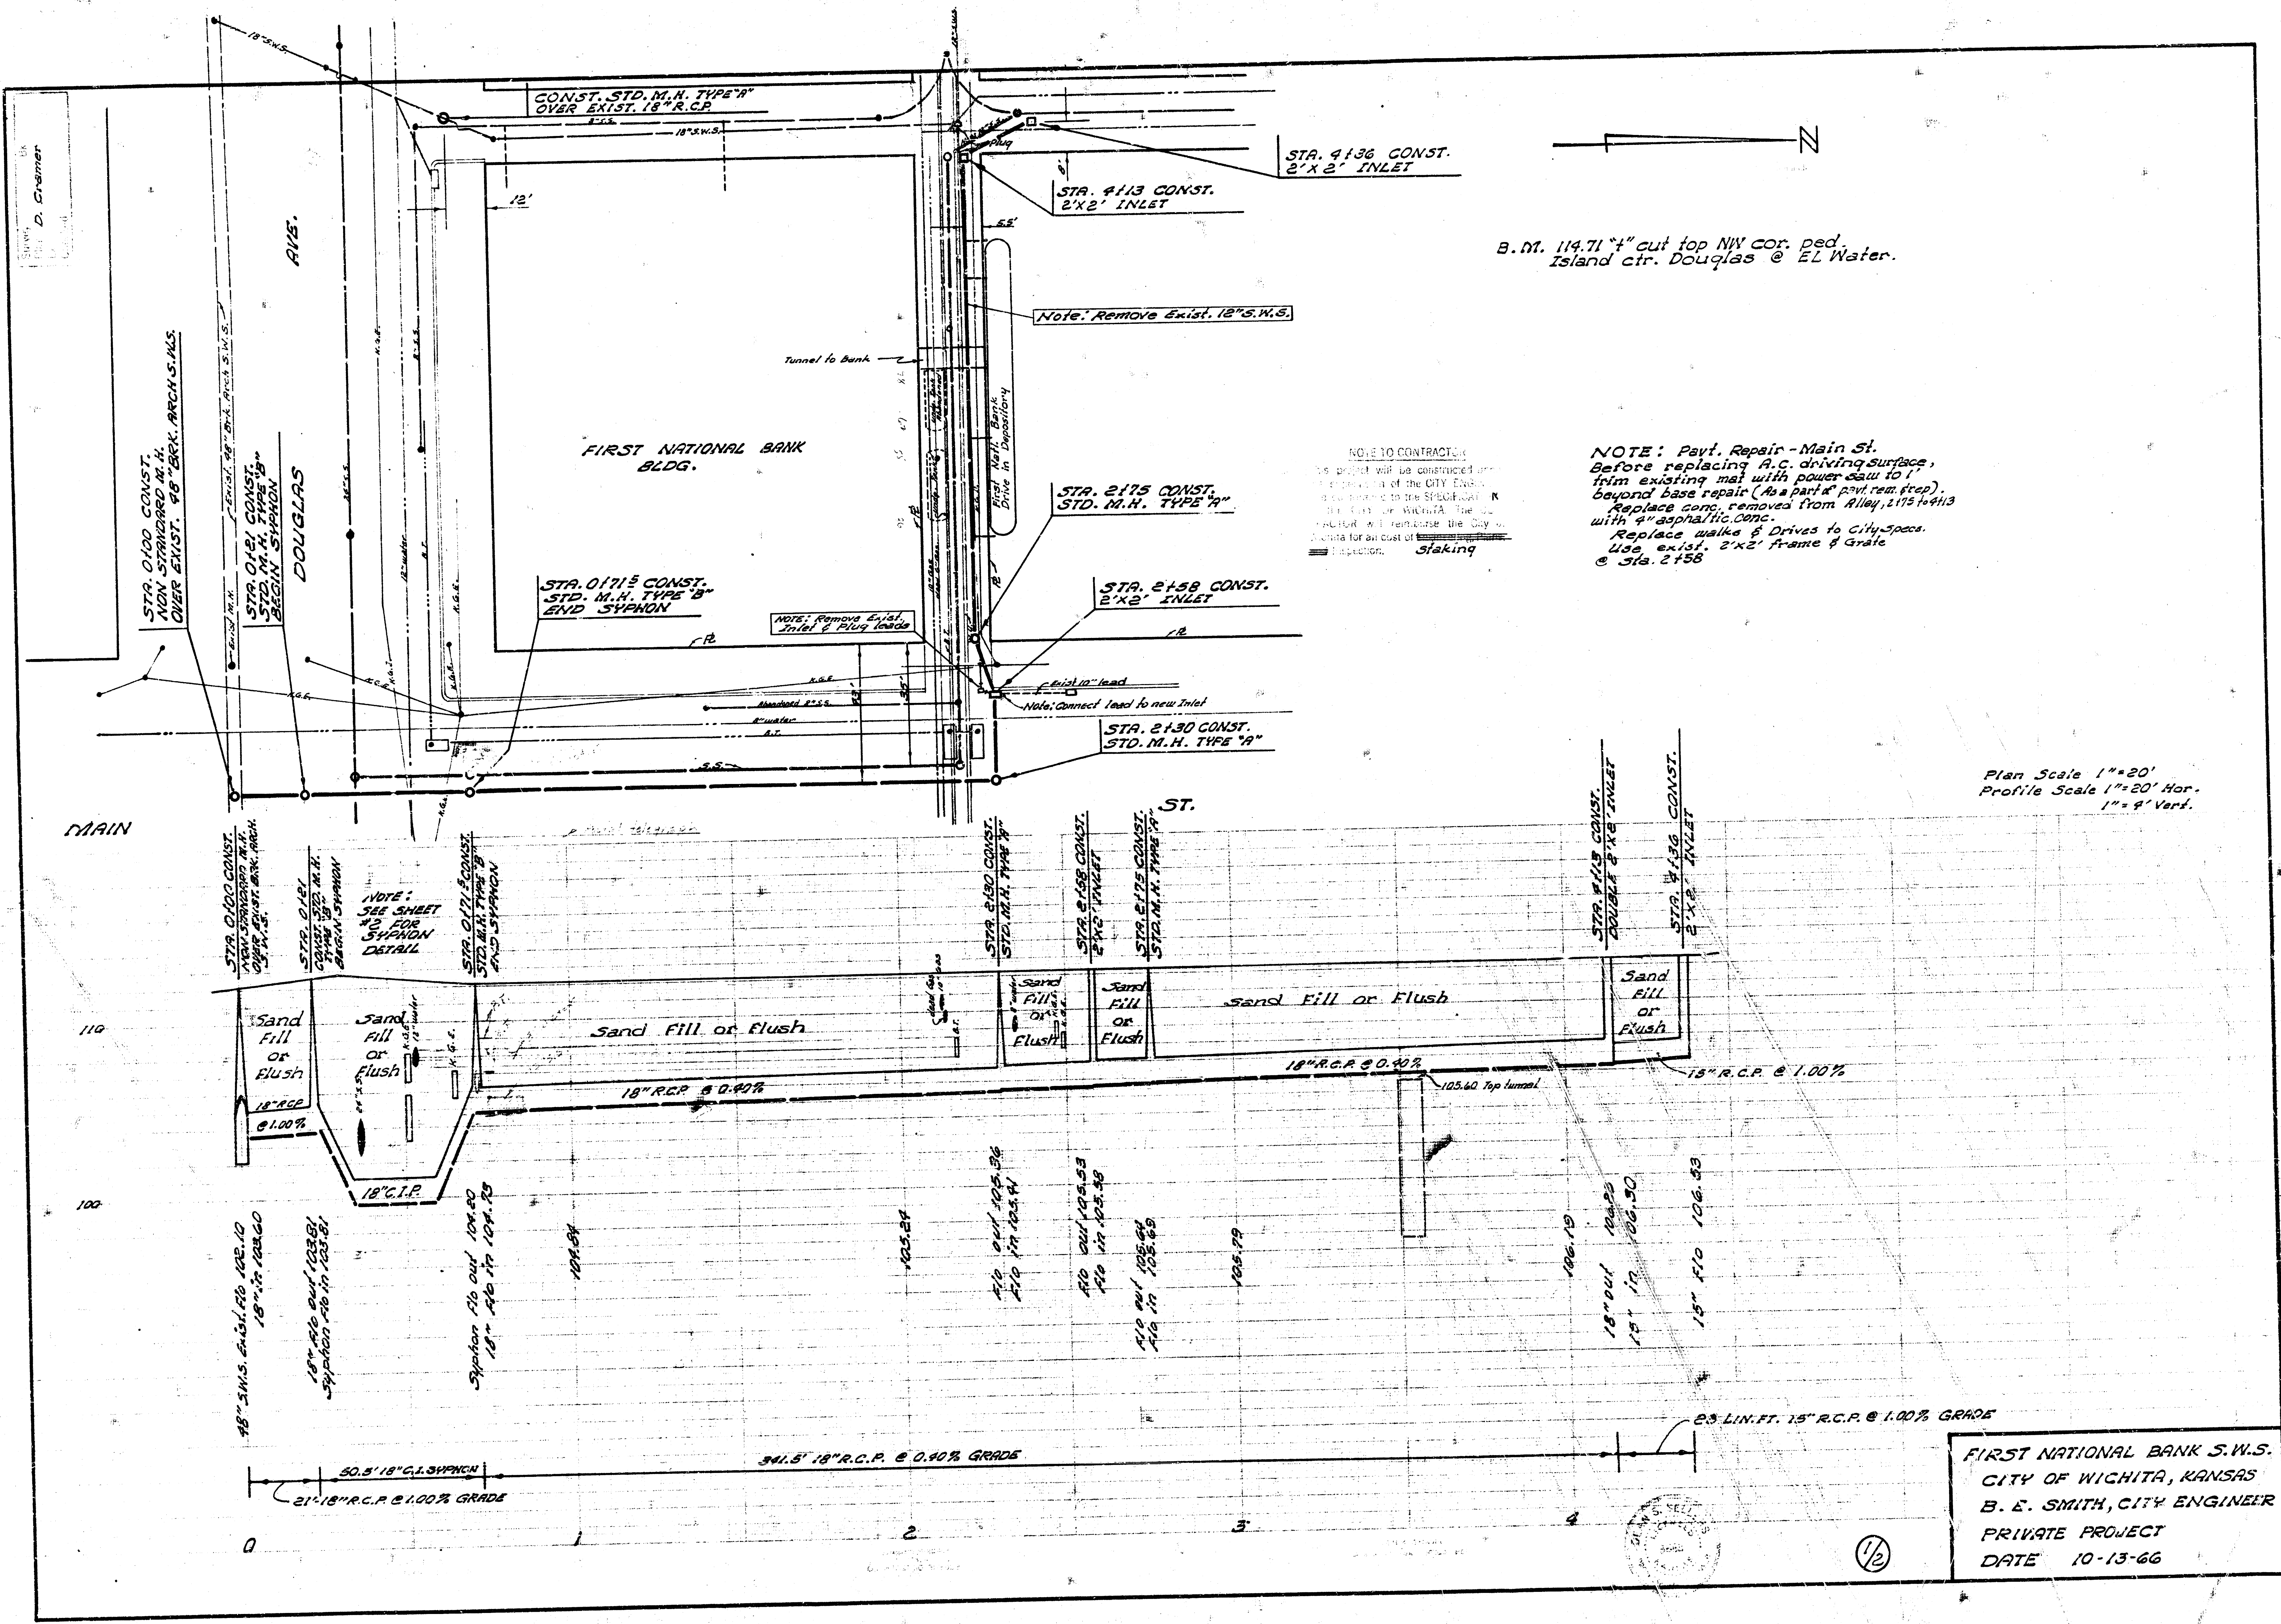

FIRST NATIONAL BANK S.W.S.
CITY OF WICHITA, KANSAS
B. E. SMITH, CITY ENGINEER
PRIVATE PROJECT
DATE 10-13-66

