


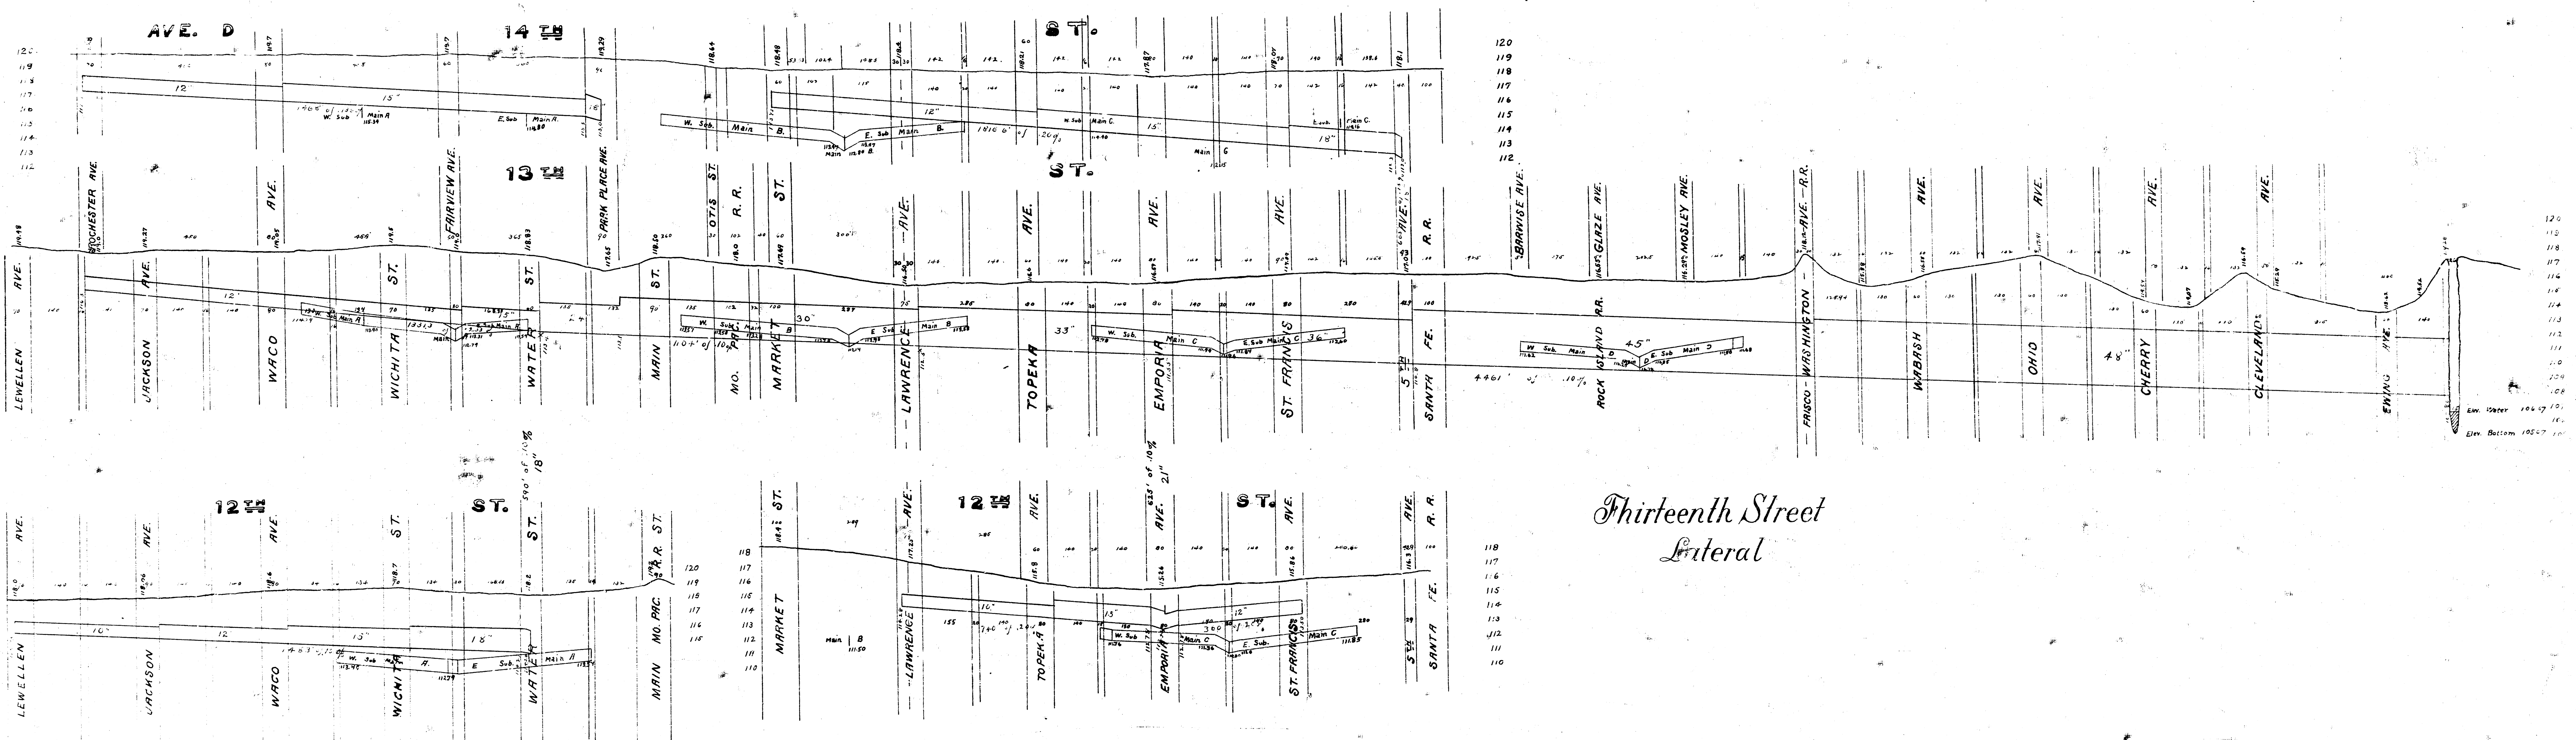

Thirteenth Street
Lateral

