
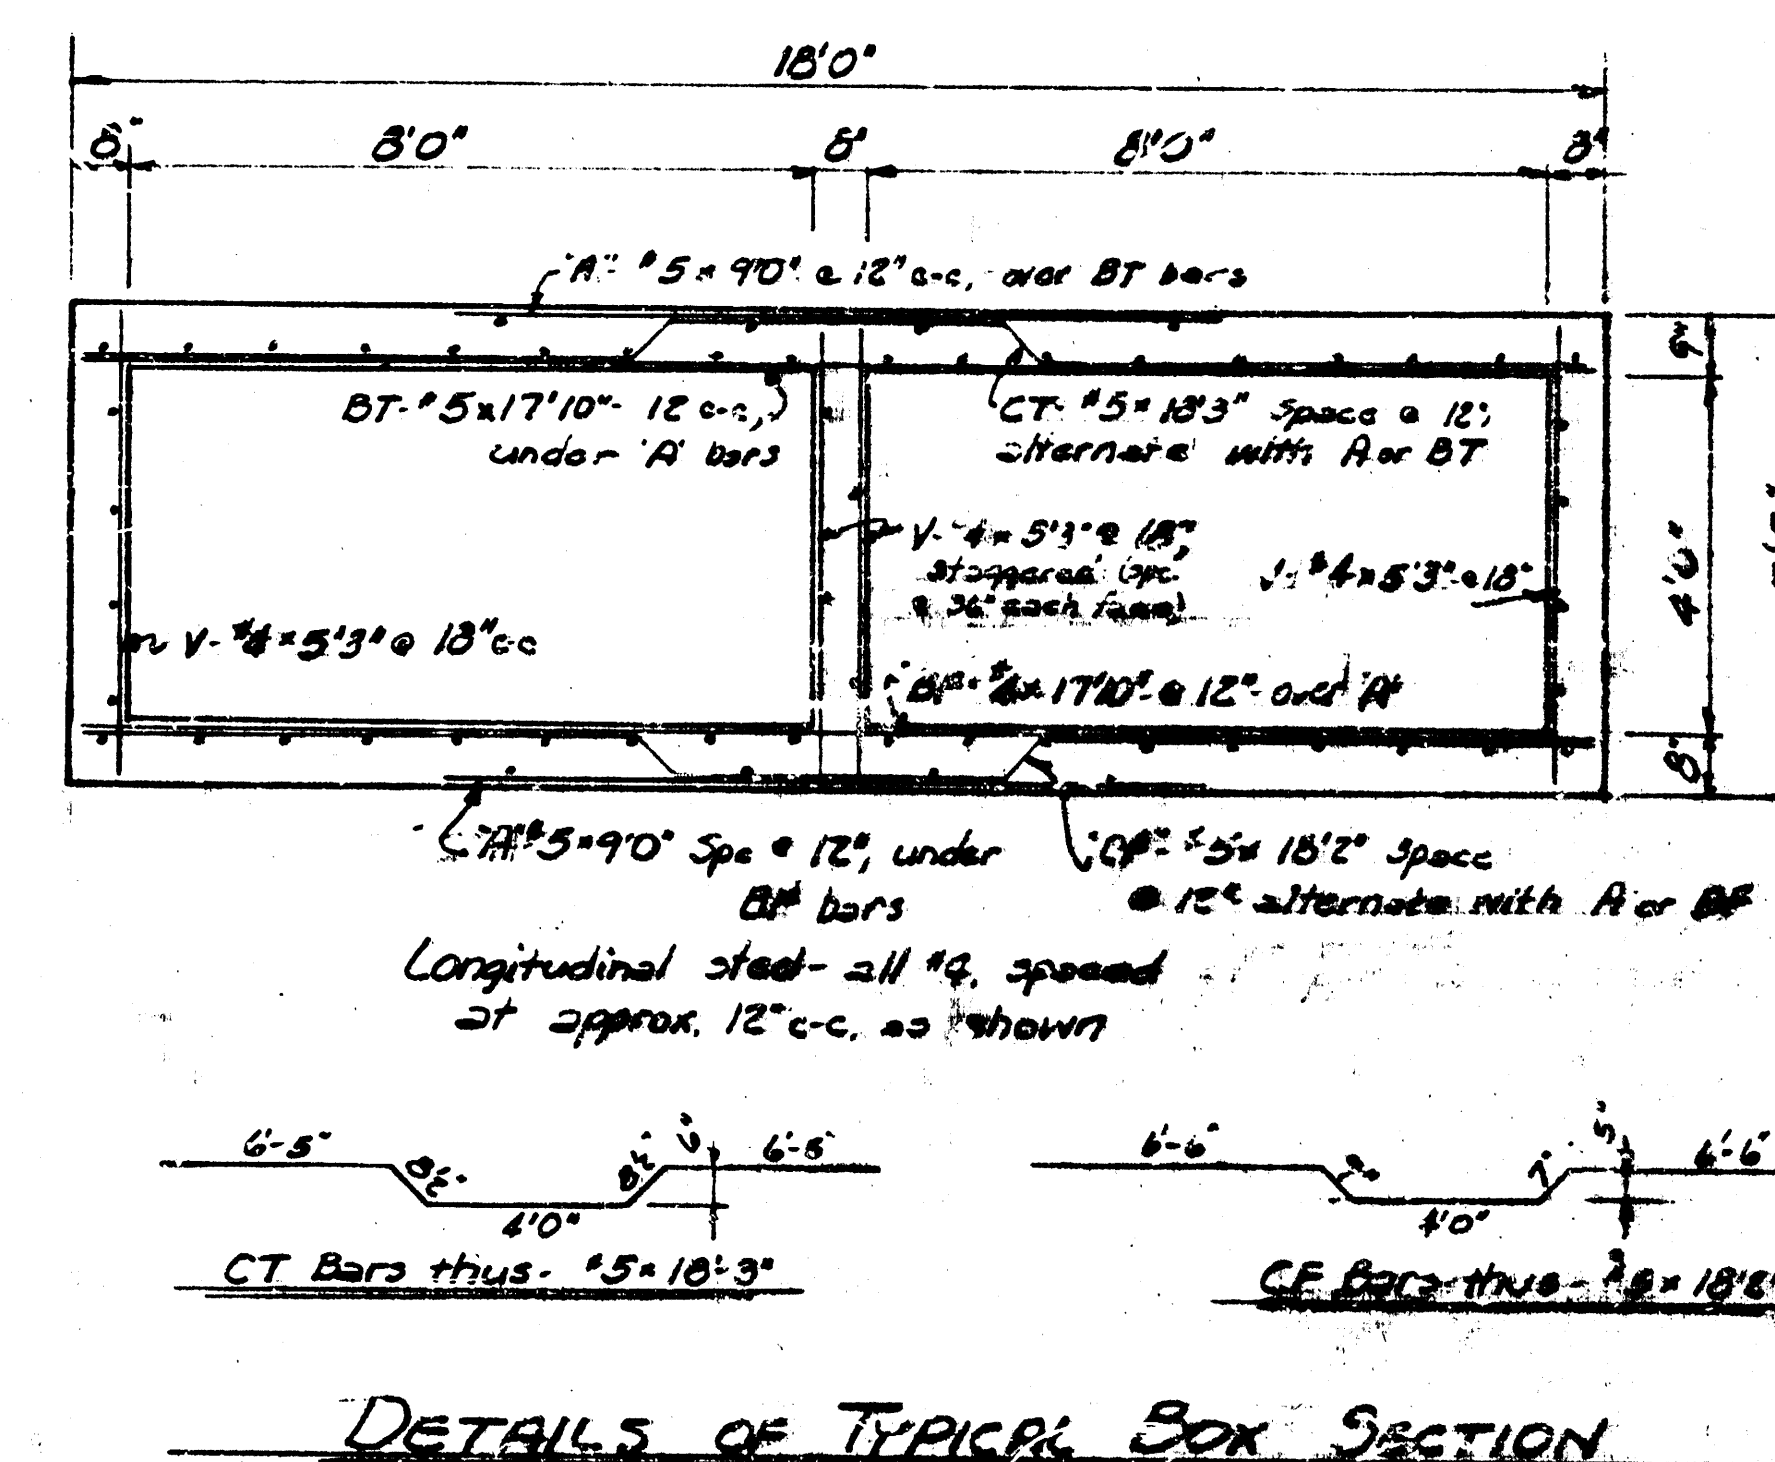


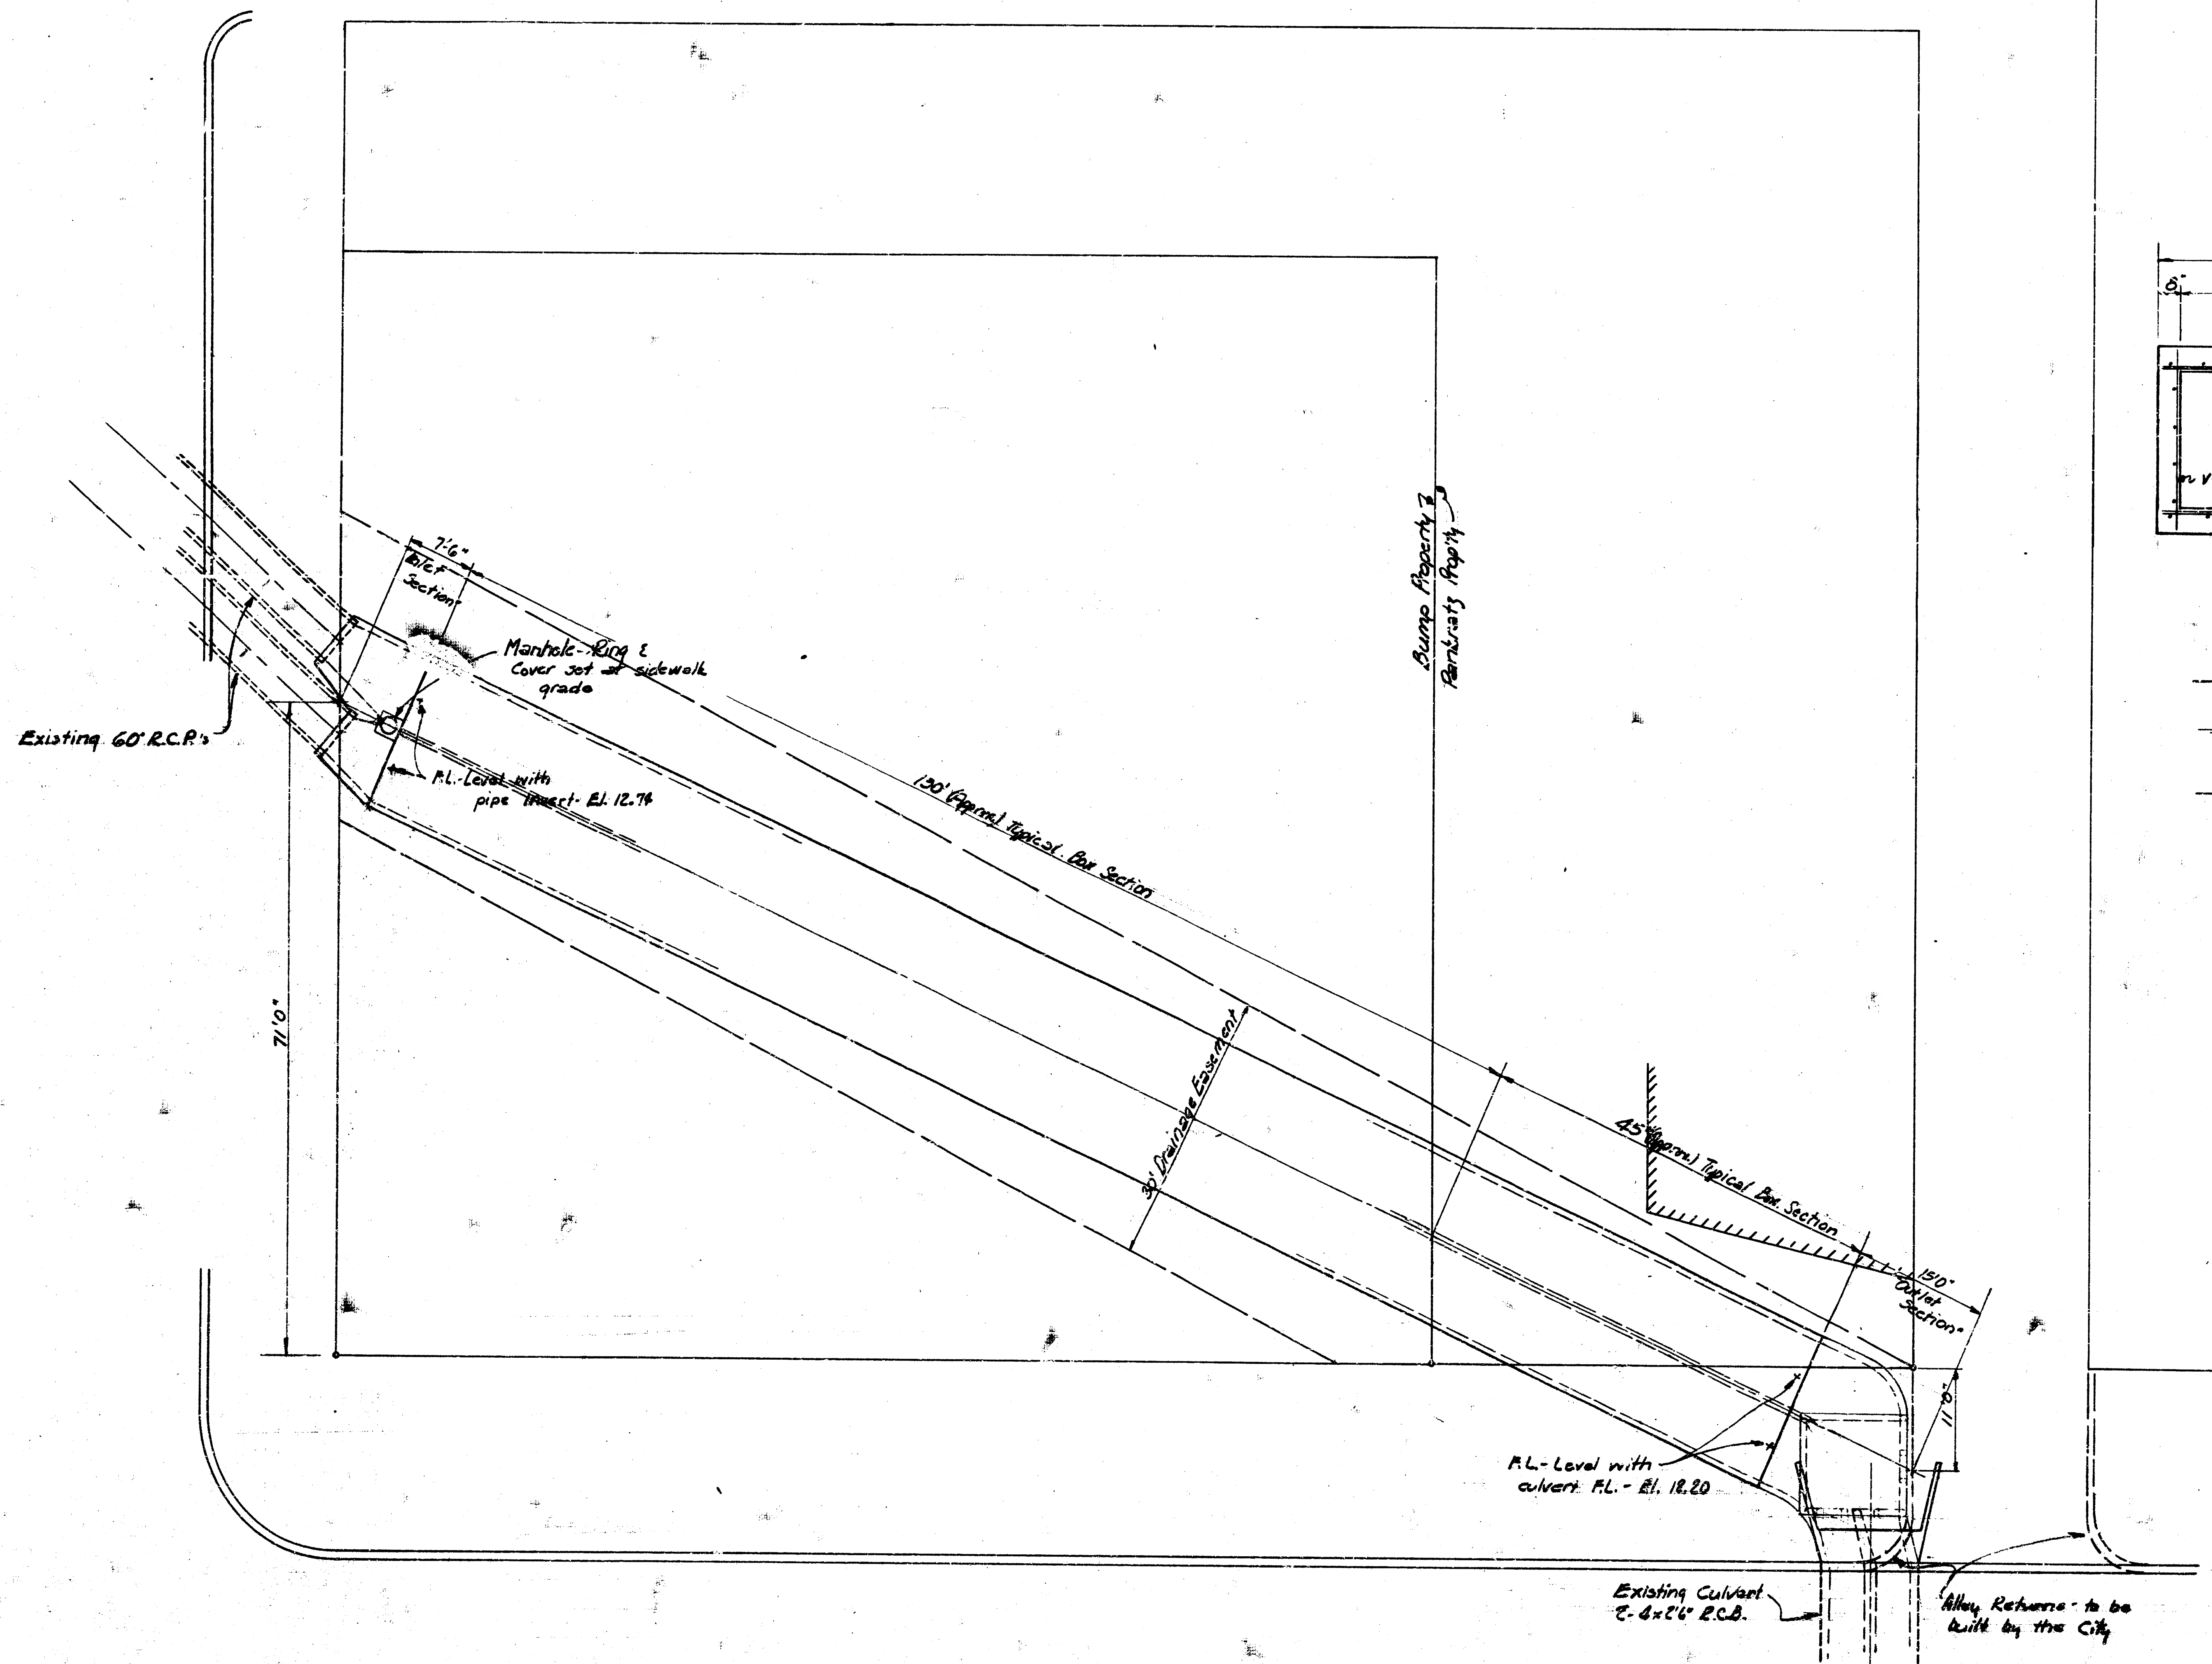

NOTE
See accompanying sheets for details of Inlet and Outlet Sections

DRAINAGE CONDUIT AT	
HILL TOP & OSIE	
GENERAL LAYOUT AND	2/2
DETAIL OF TYPICAL BOX SECTION	
R. S. DELAMATER CONSULTING ENGINEER WICHITA, KANSAS	DATE Feb 15, 1952 SCALE 1/4" = 1'-0" 70-Q2