



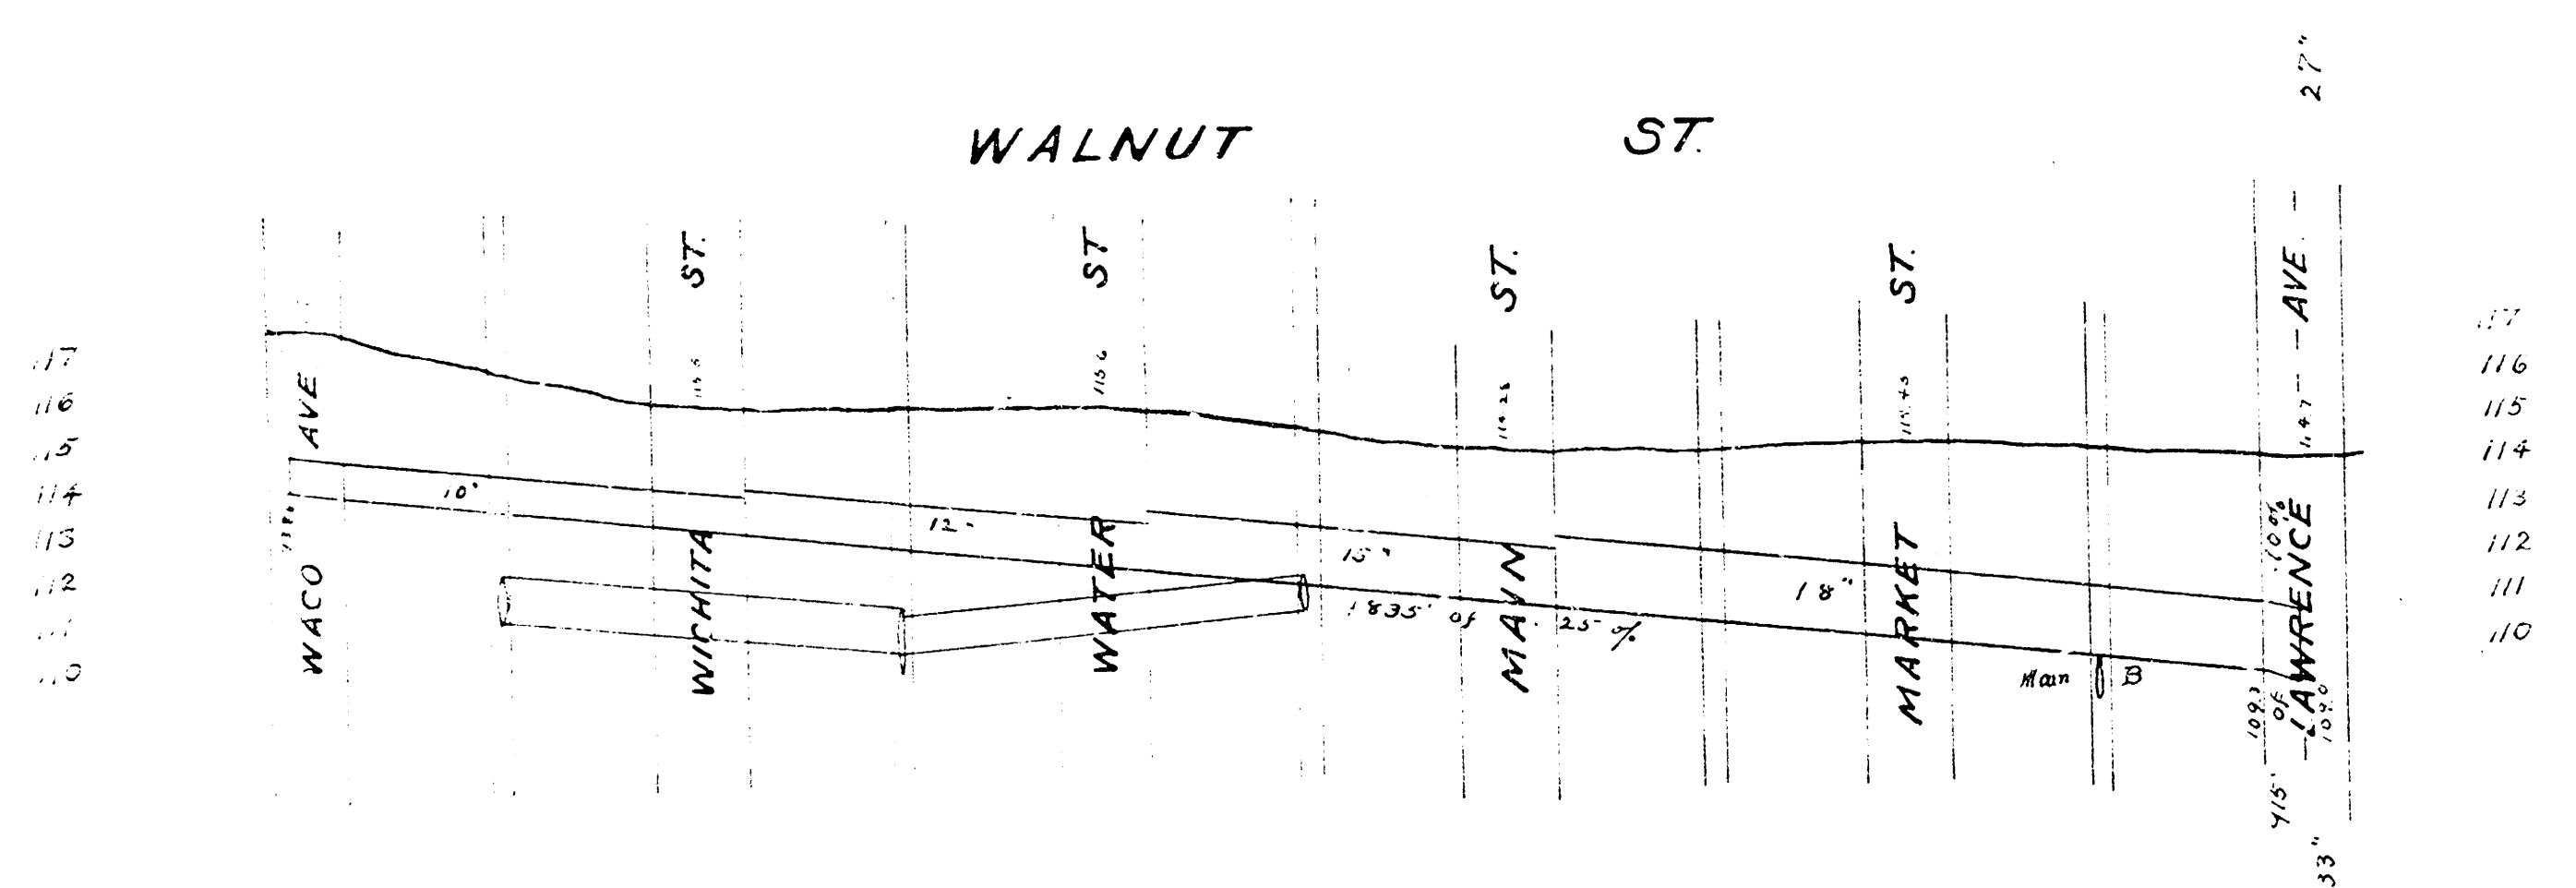

Murdock Ave. Lateral

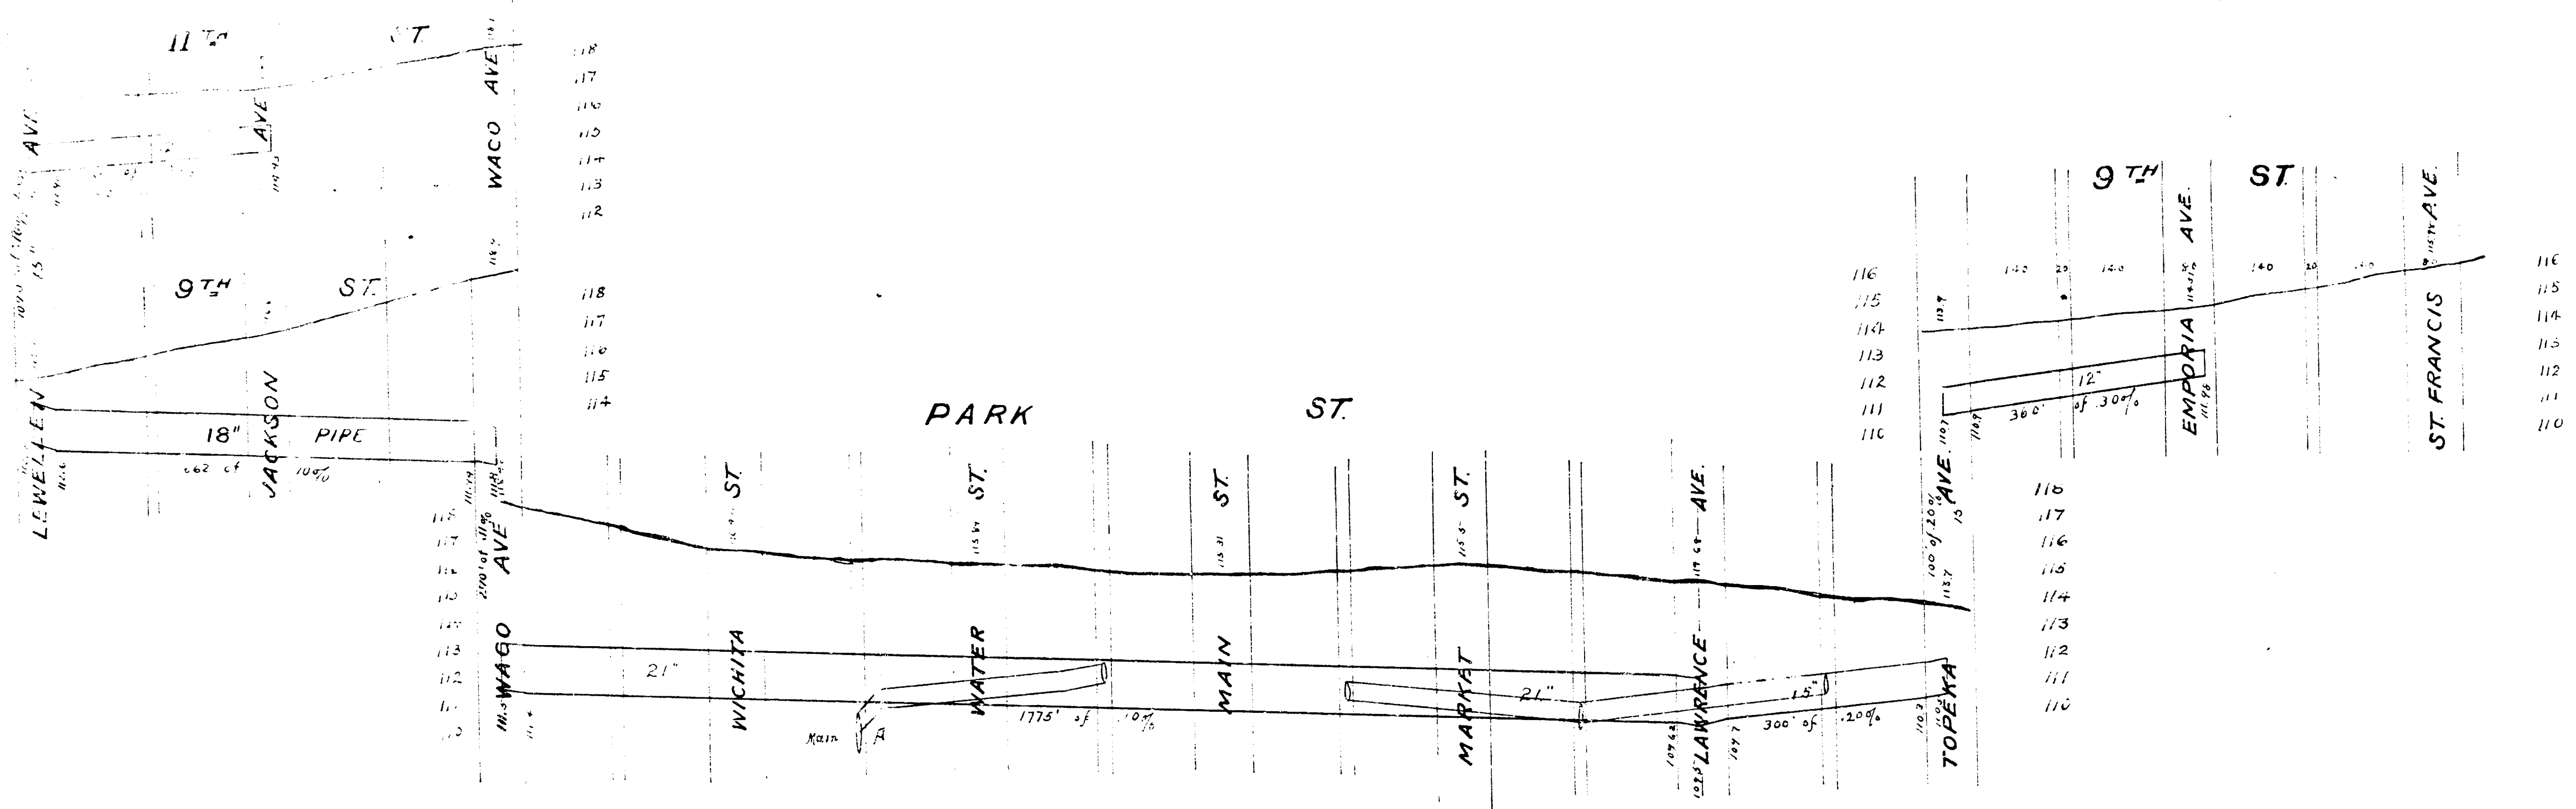