
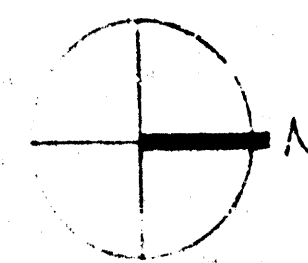


PLAN
 SURVEYED
 PLATTED
 NOTE BOOK
 DATE
 BY
 NO.

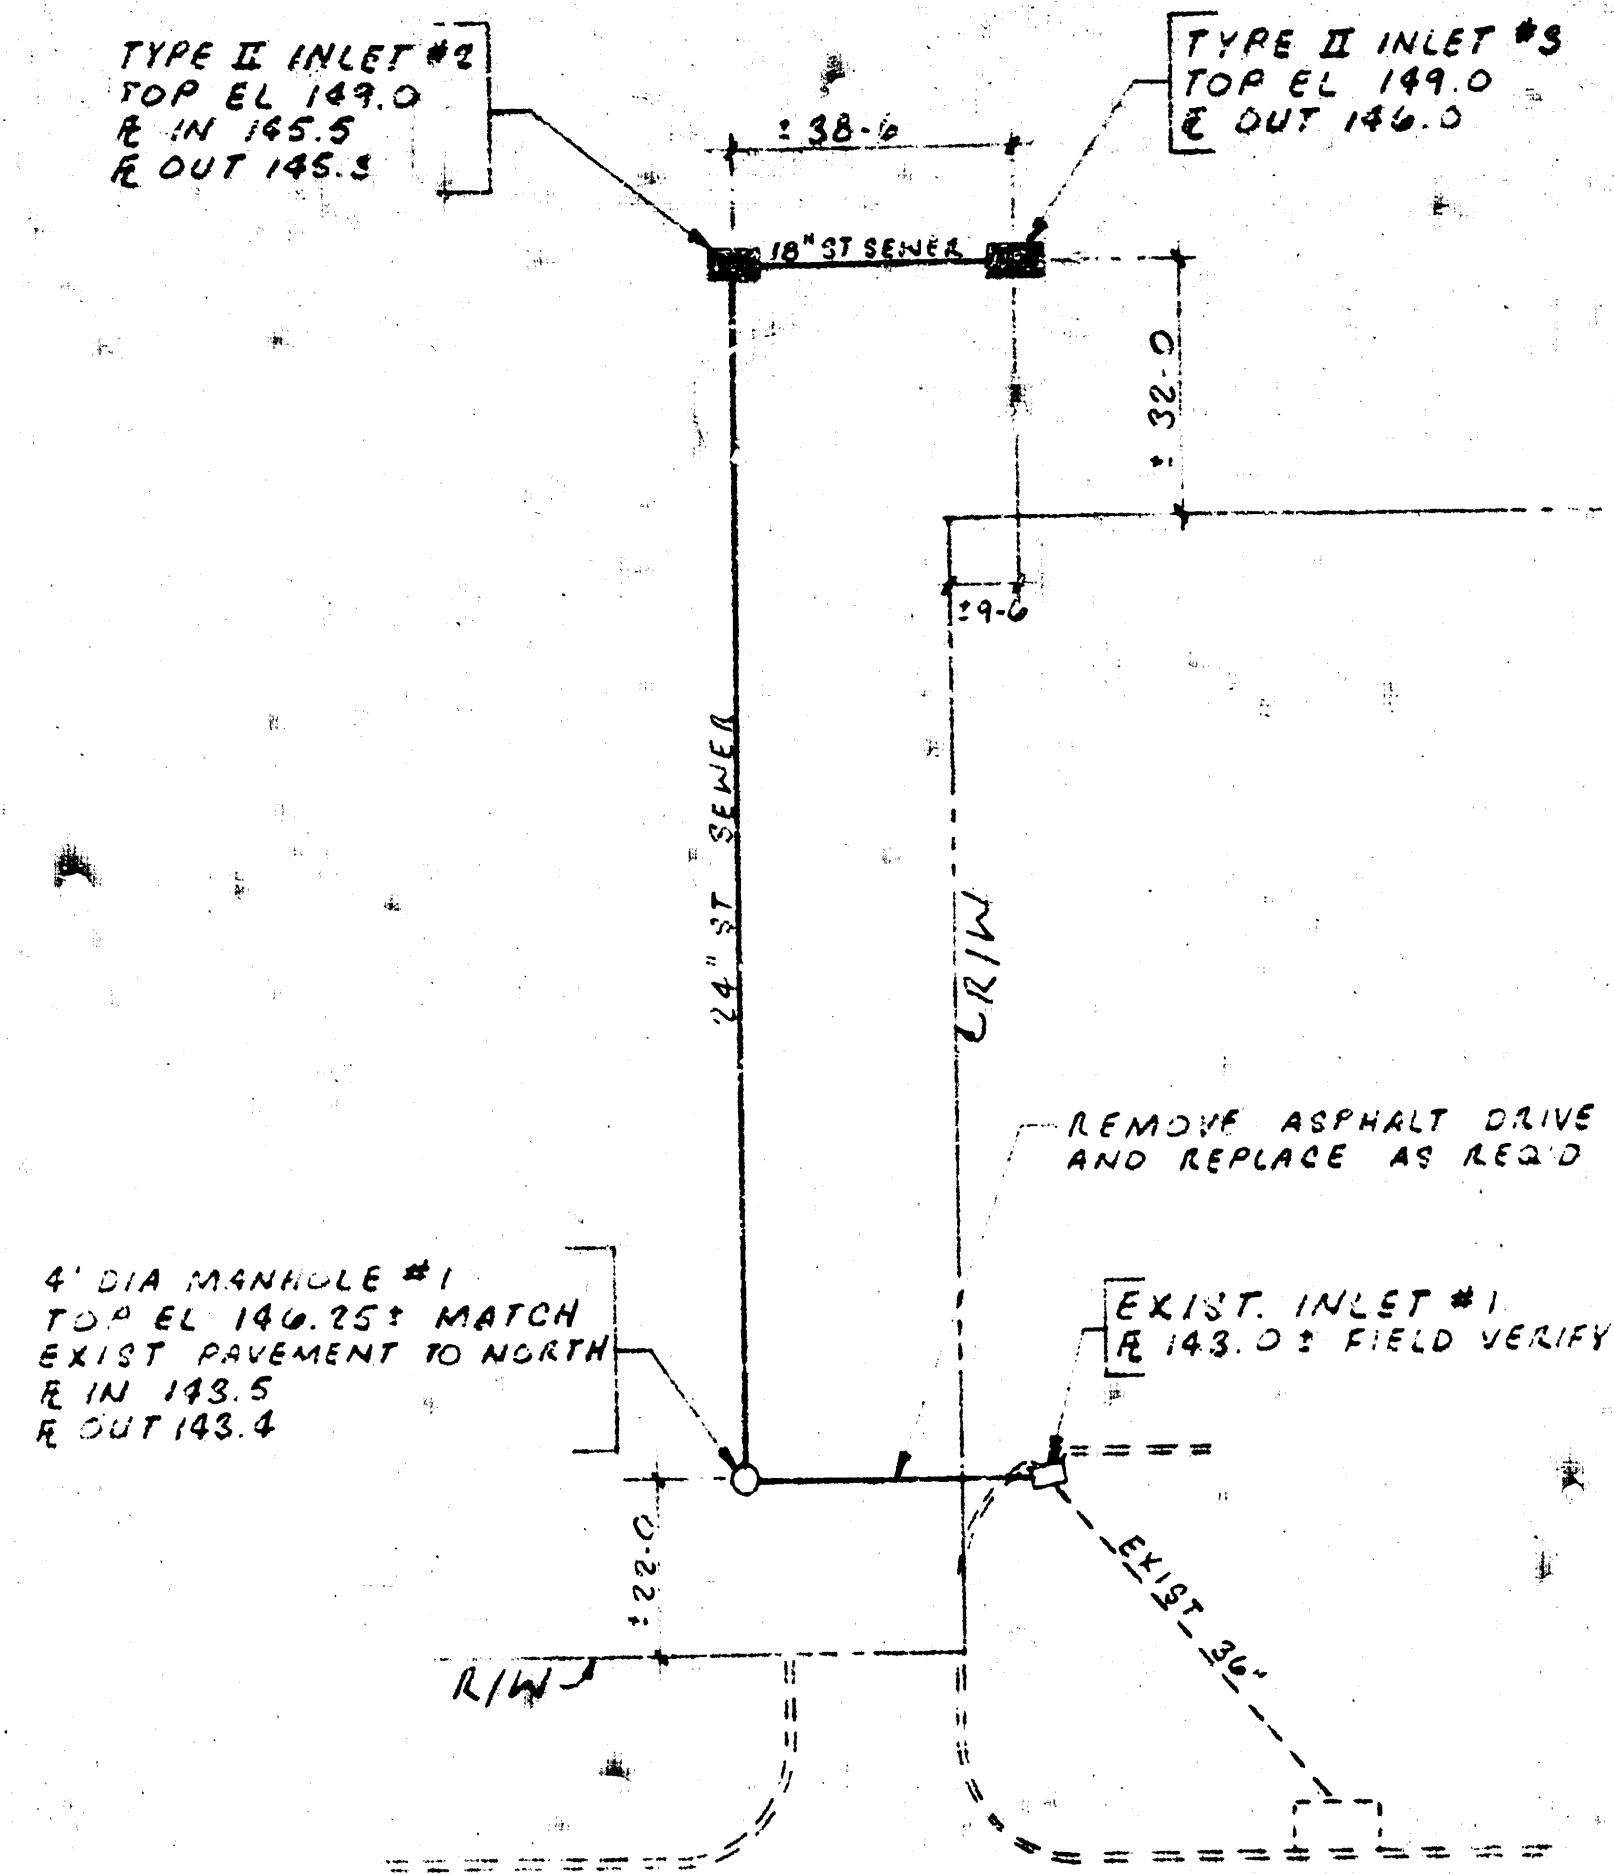

SCALE:
 PLAN 1"=30'
 PROFILE 1"=30'
 HOR. 1"=30'
 VERT. 1"=5'

PROFILE
 SURVEYED
 PLATTED
 NOTE BOOK
 DATE
 BY
 NO.

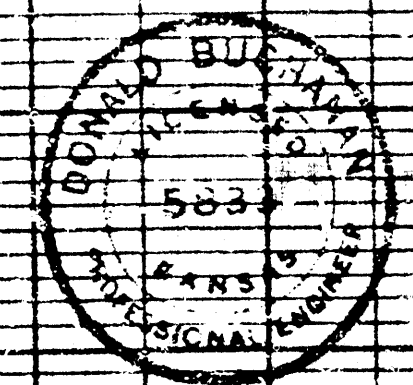
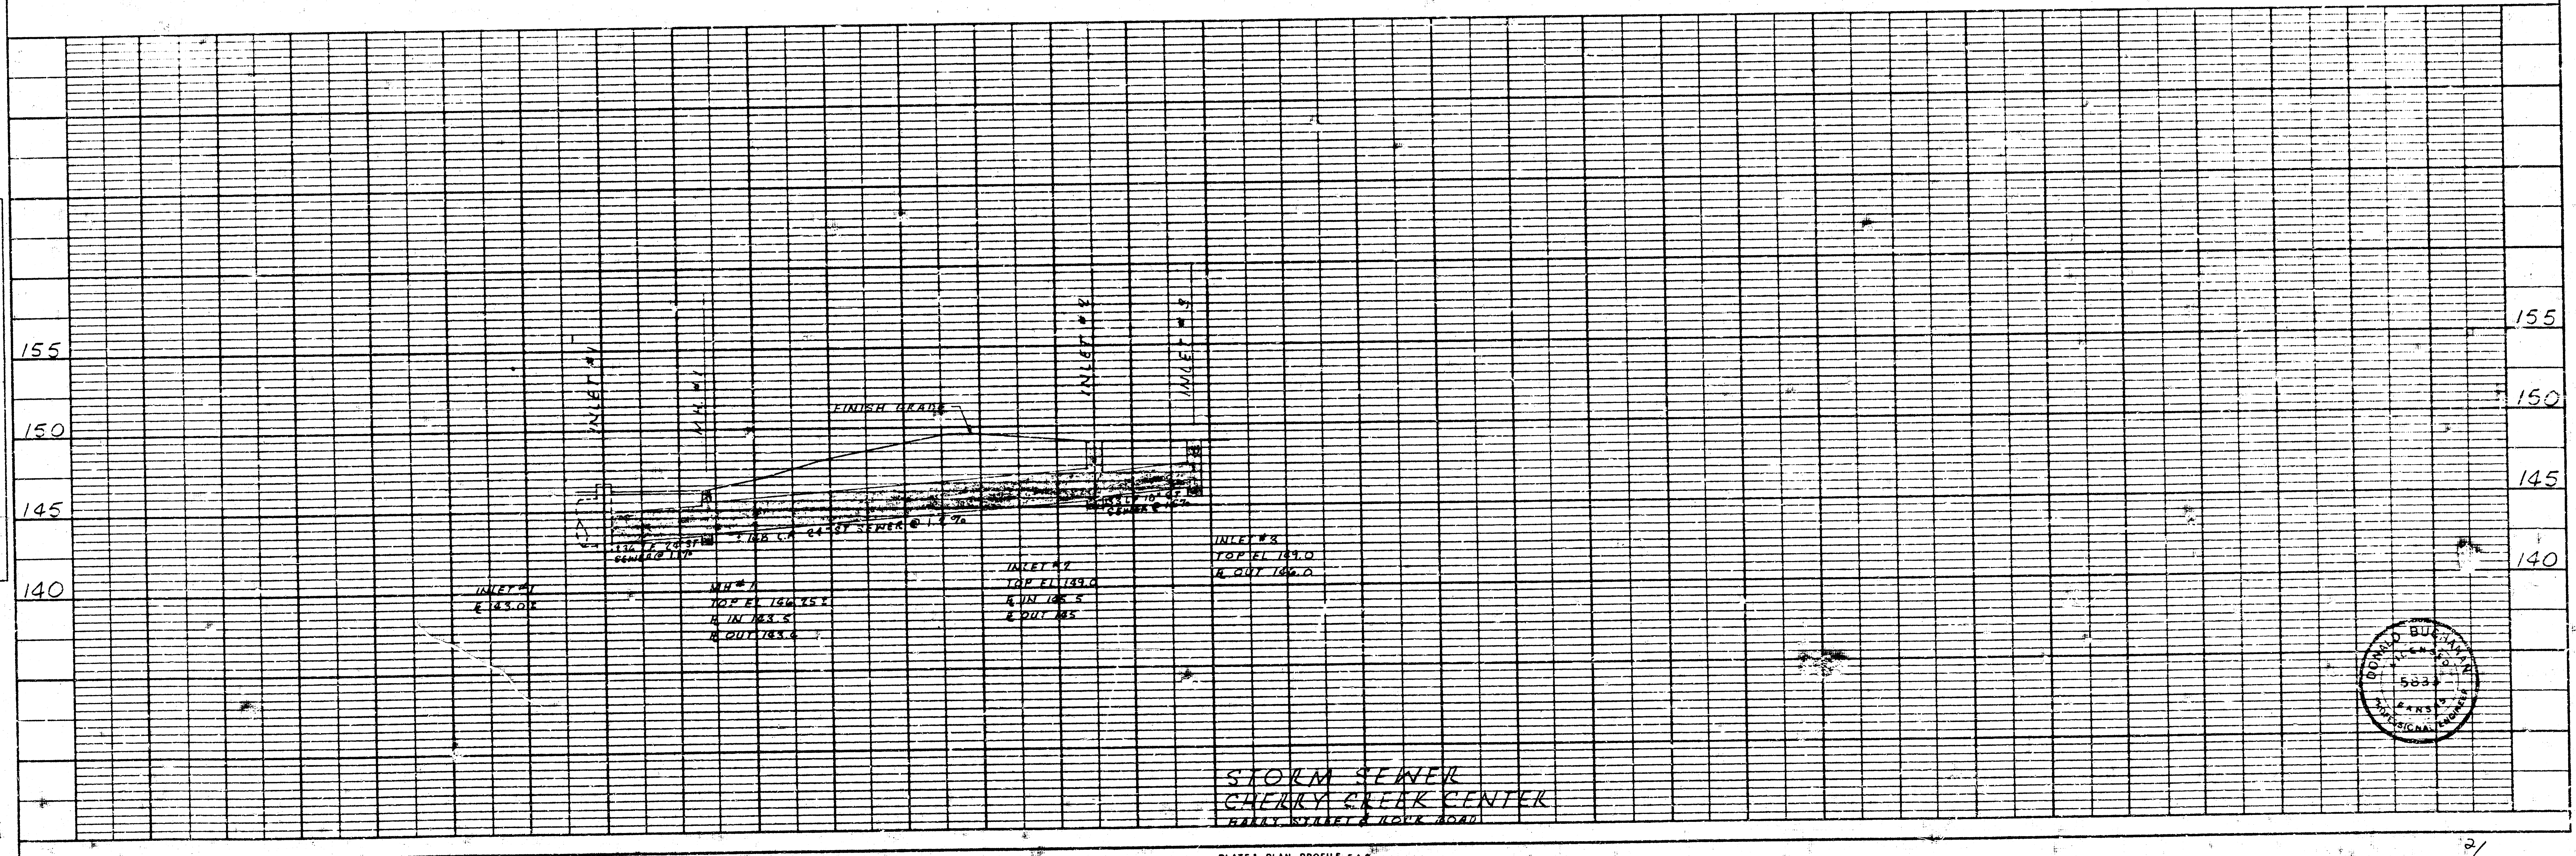


PLATE 1 - PLAN - PROFILE - F.A.S.
 CLEARPRINT PAPER CO., S.F. CAL.
 NO. 10001

FILMED FROM THE BEST
 AVAILABLE COPY....