
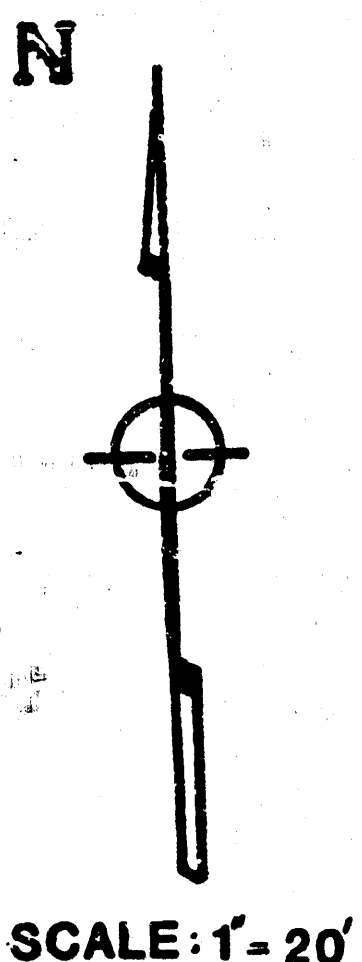


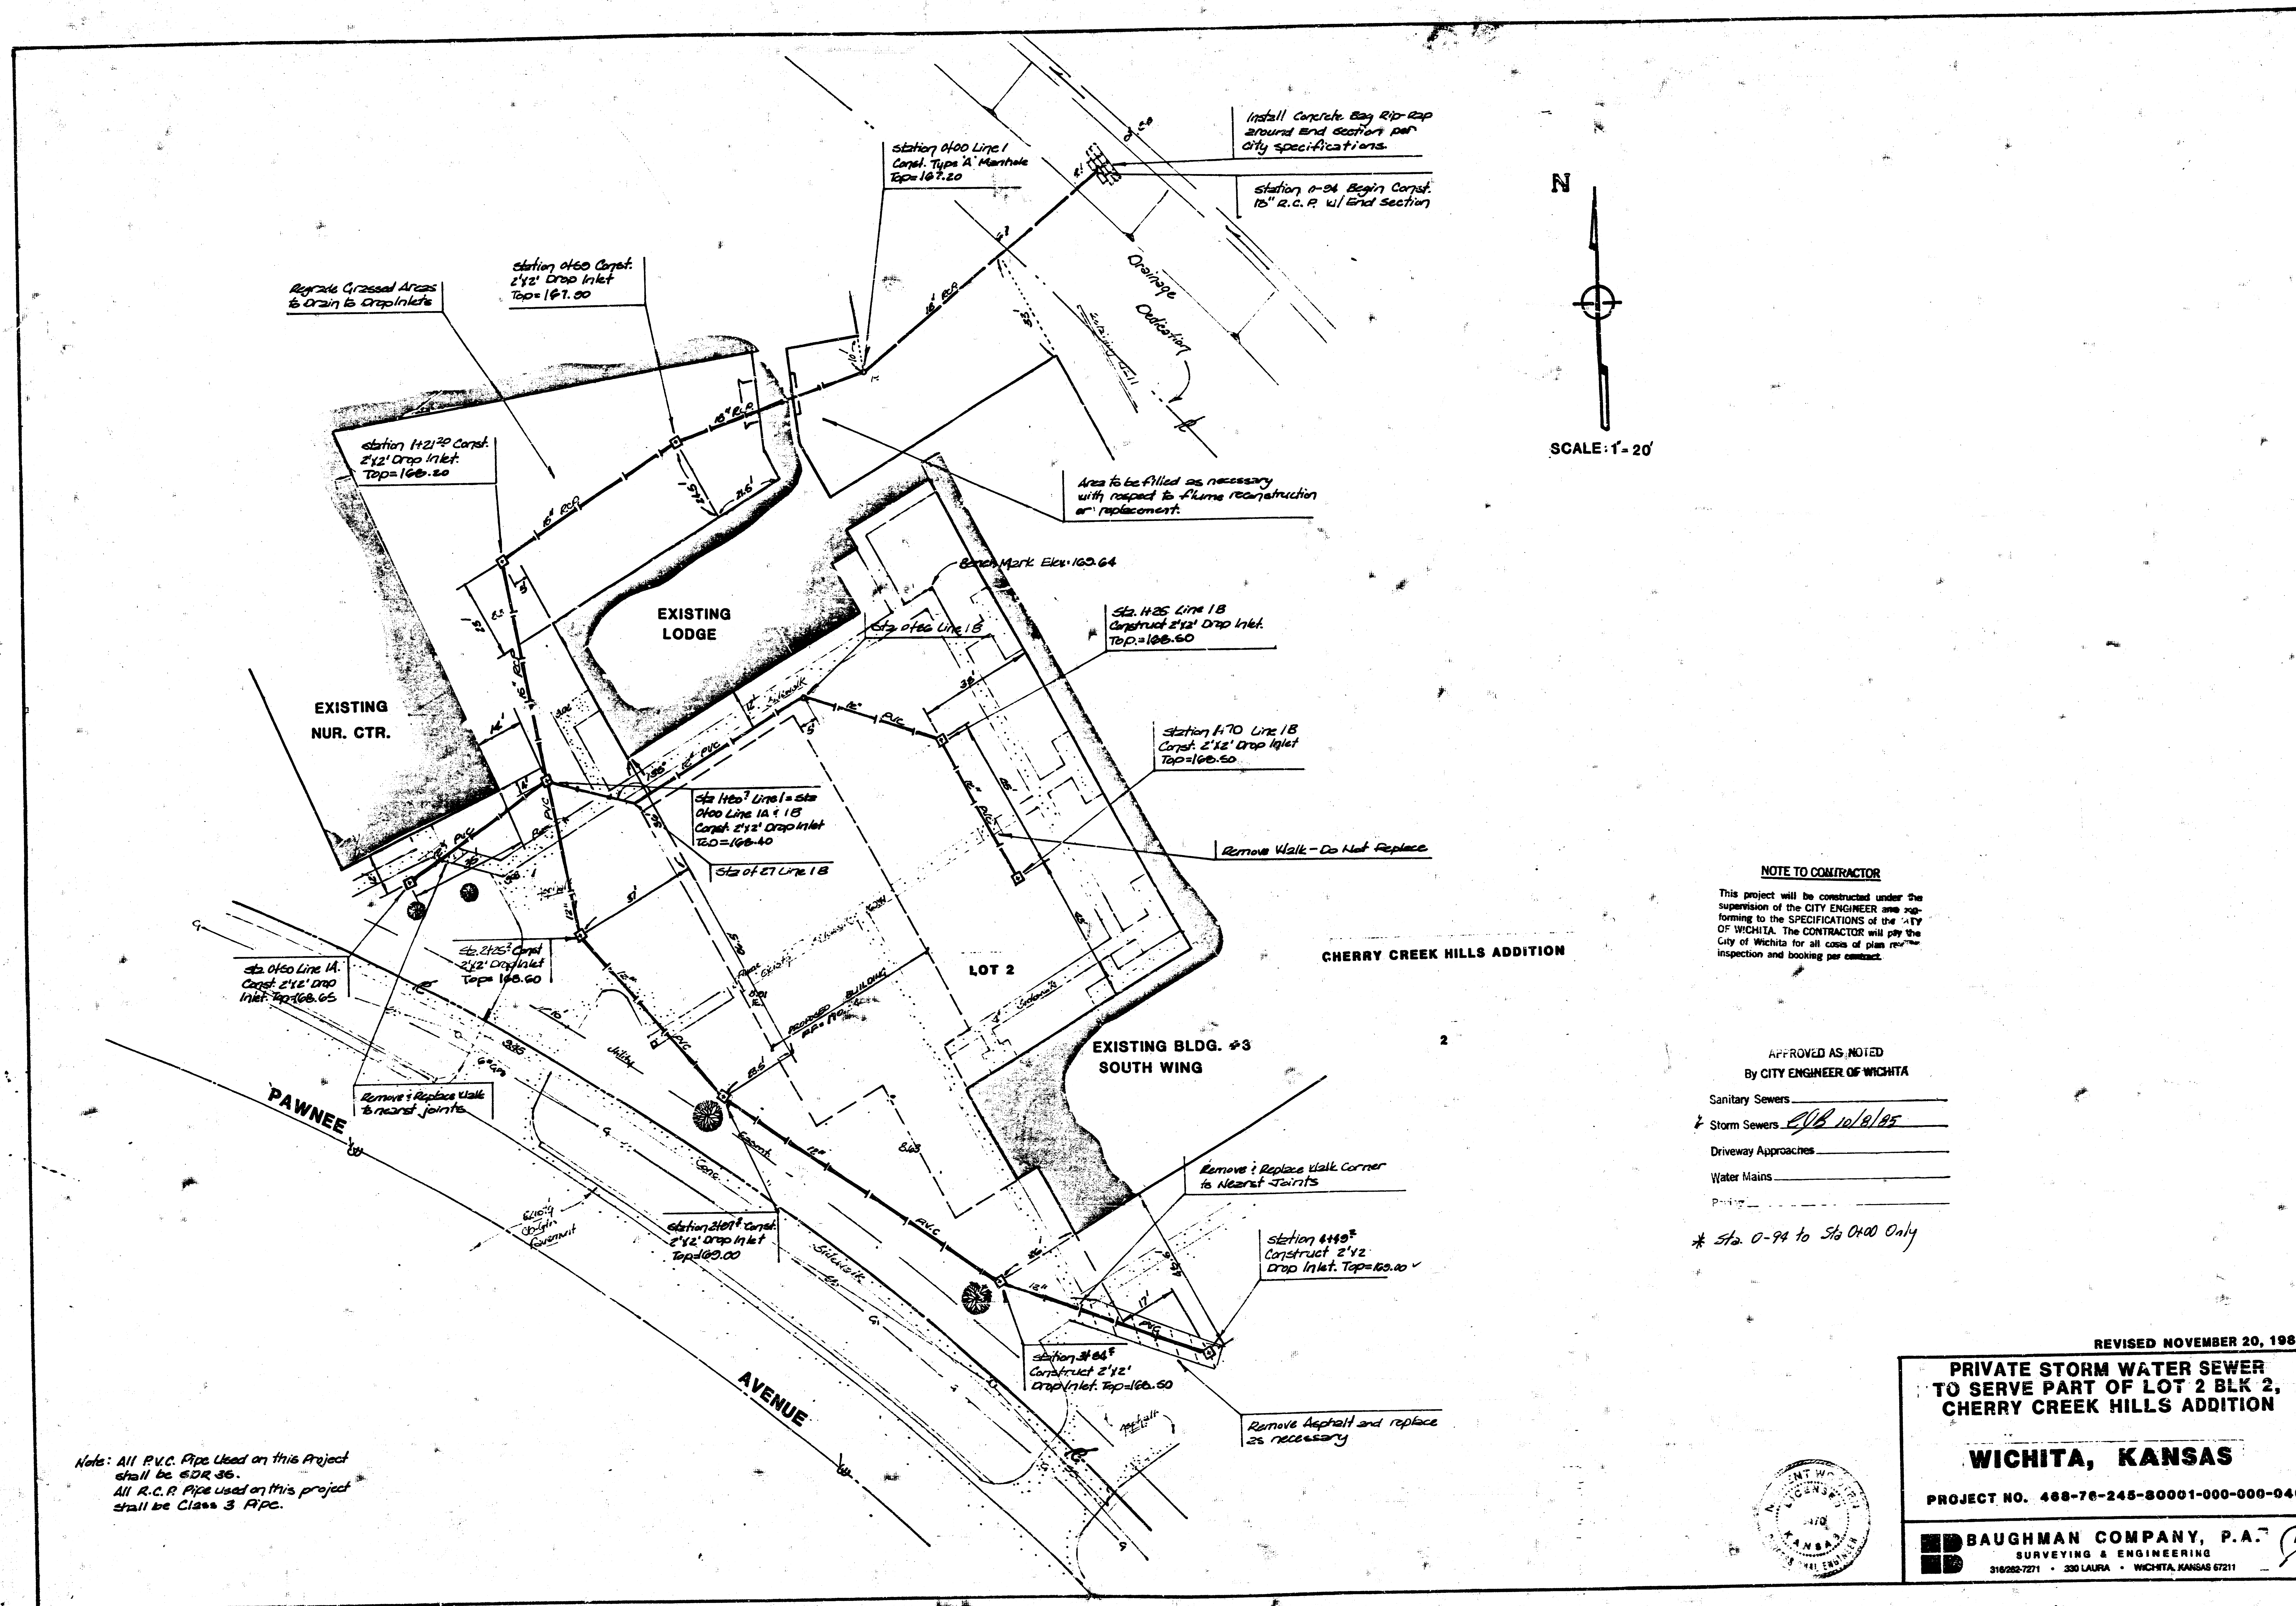

NOTE TO CONTRACTOR

This project will be constructed under the supervision of the CITY ENGINEER and conforming to the SPECIFICATIONS of the CITY OF WICHITA. The CONTRACTOR will pay the City of Wichita for all costs of plan review, inspection and booking per contract.

APPROVED AS NOTED
By CITY ENGINEER OF WICHITA

Sanitary Sewers _____
Storm Sewers 202 10/2/85
Driveway Approaches _____
Water Mains _____
Paving _____

* Sta. 0+00 to Sta. 0+40 Only

REVISED NOVEMBER 20, 1985

PRIVATE STORM WATER SEWER
TO SERVE PART OF LOT 2 BLK 2,
CHERRY CREEK HILLS ADDITION

WICHITA, KANSAS

PROJECT NO. 488-76-245-80001-000-000-046


BAUGHMAN COMPANY, P.A.
SURVEYING & ENGINEERING
31022-7271 • 330 LAURA • WICHITA, KANSAS 67211




FILMED FROM THE BEST

DATE	
BY	
CHECKED BY	
APPROVED BY	
SCALE	
PROJECT	
LOCATION	
DATE	

DATE	
BY	
CHECKED BY	
APPROVED BY	
SCALE	
PROJECT	
LOCATION	
DATE	

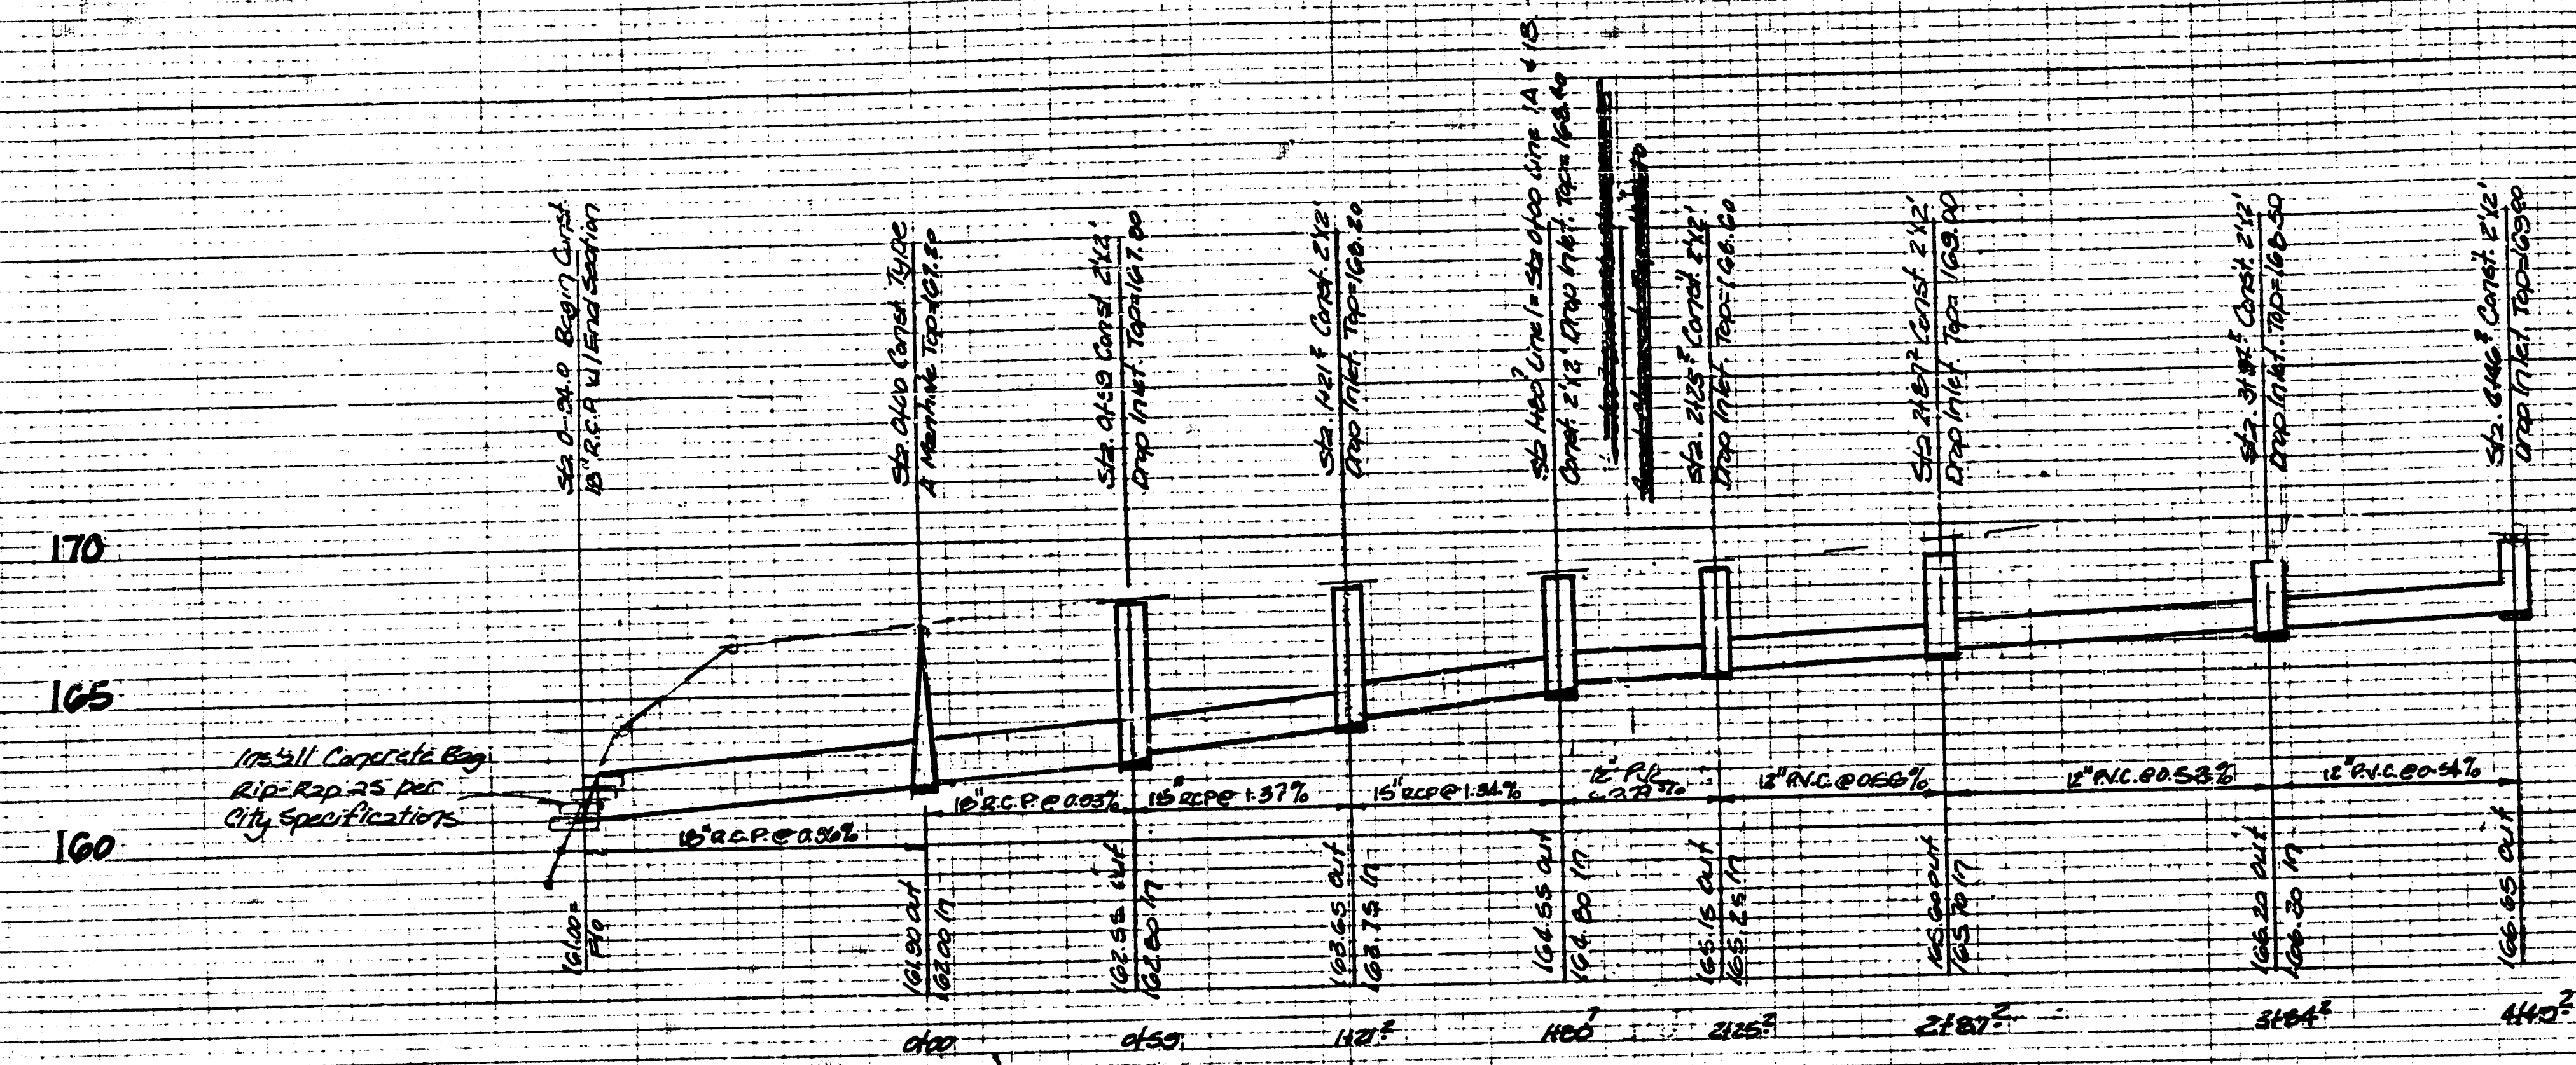

SCALE: 1" = 40' HORIZ
1" = 5' VERT

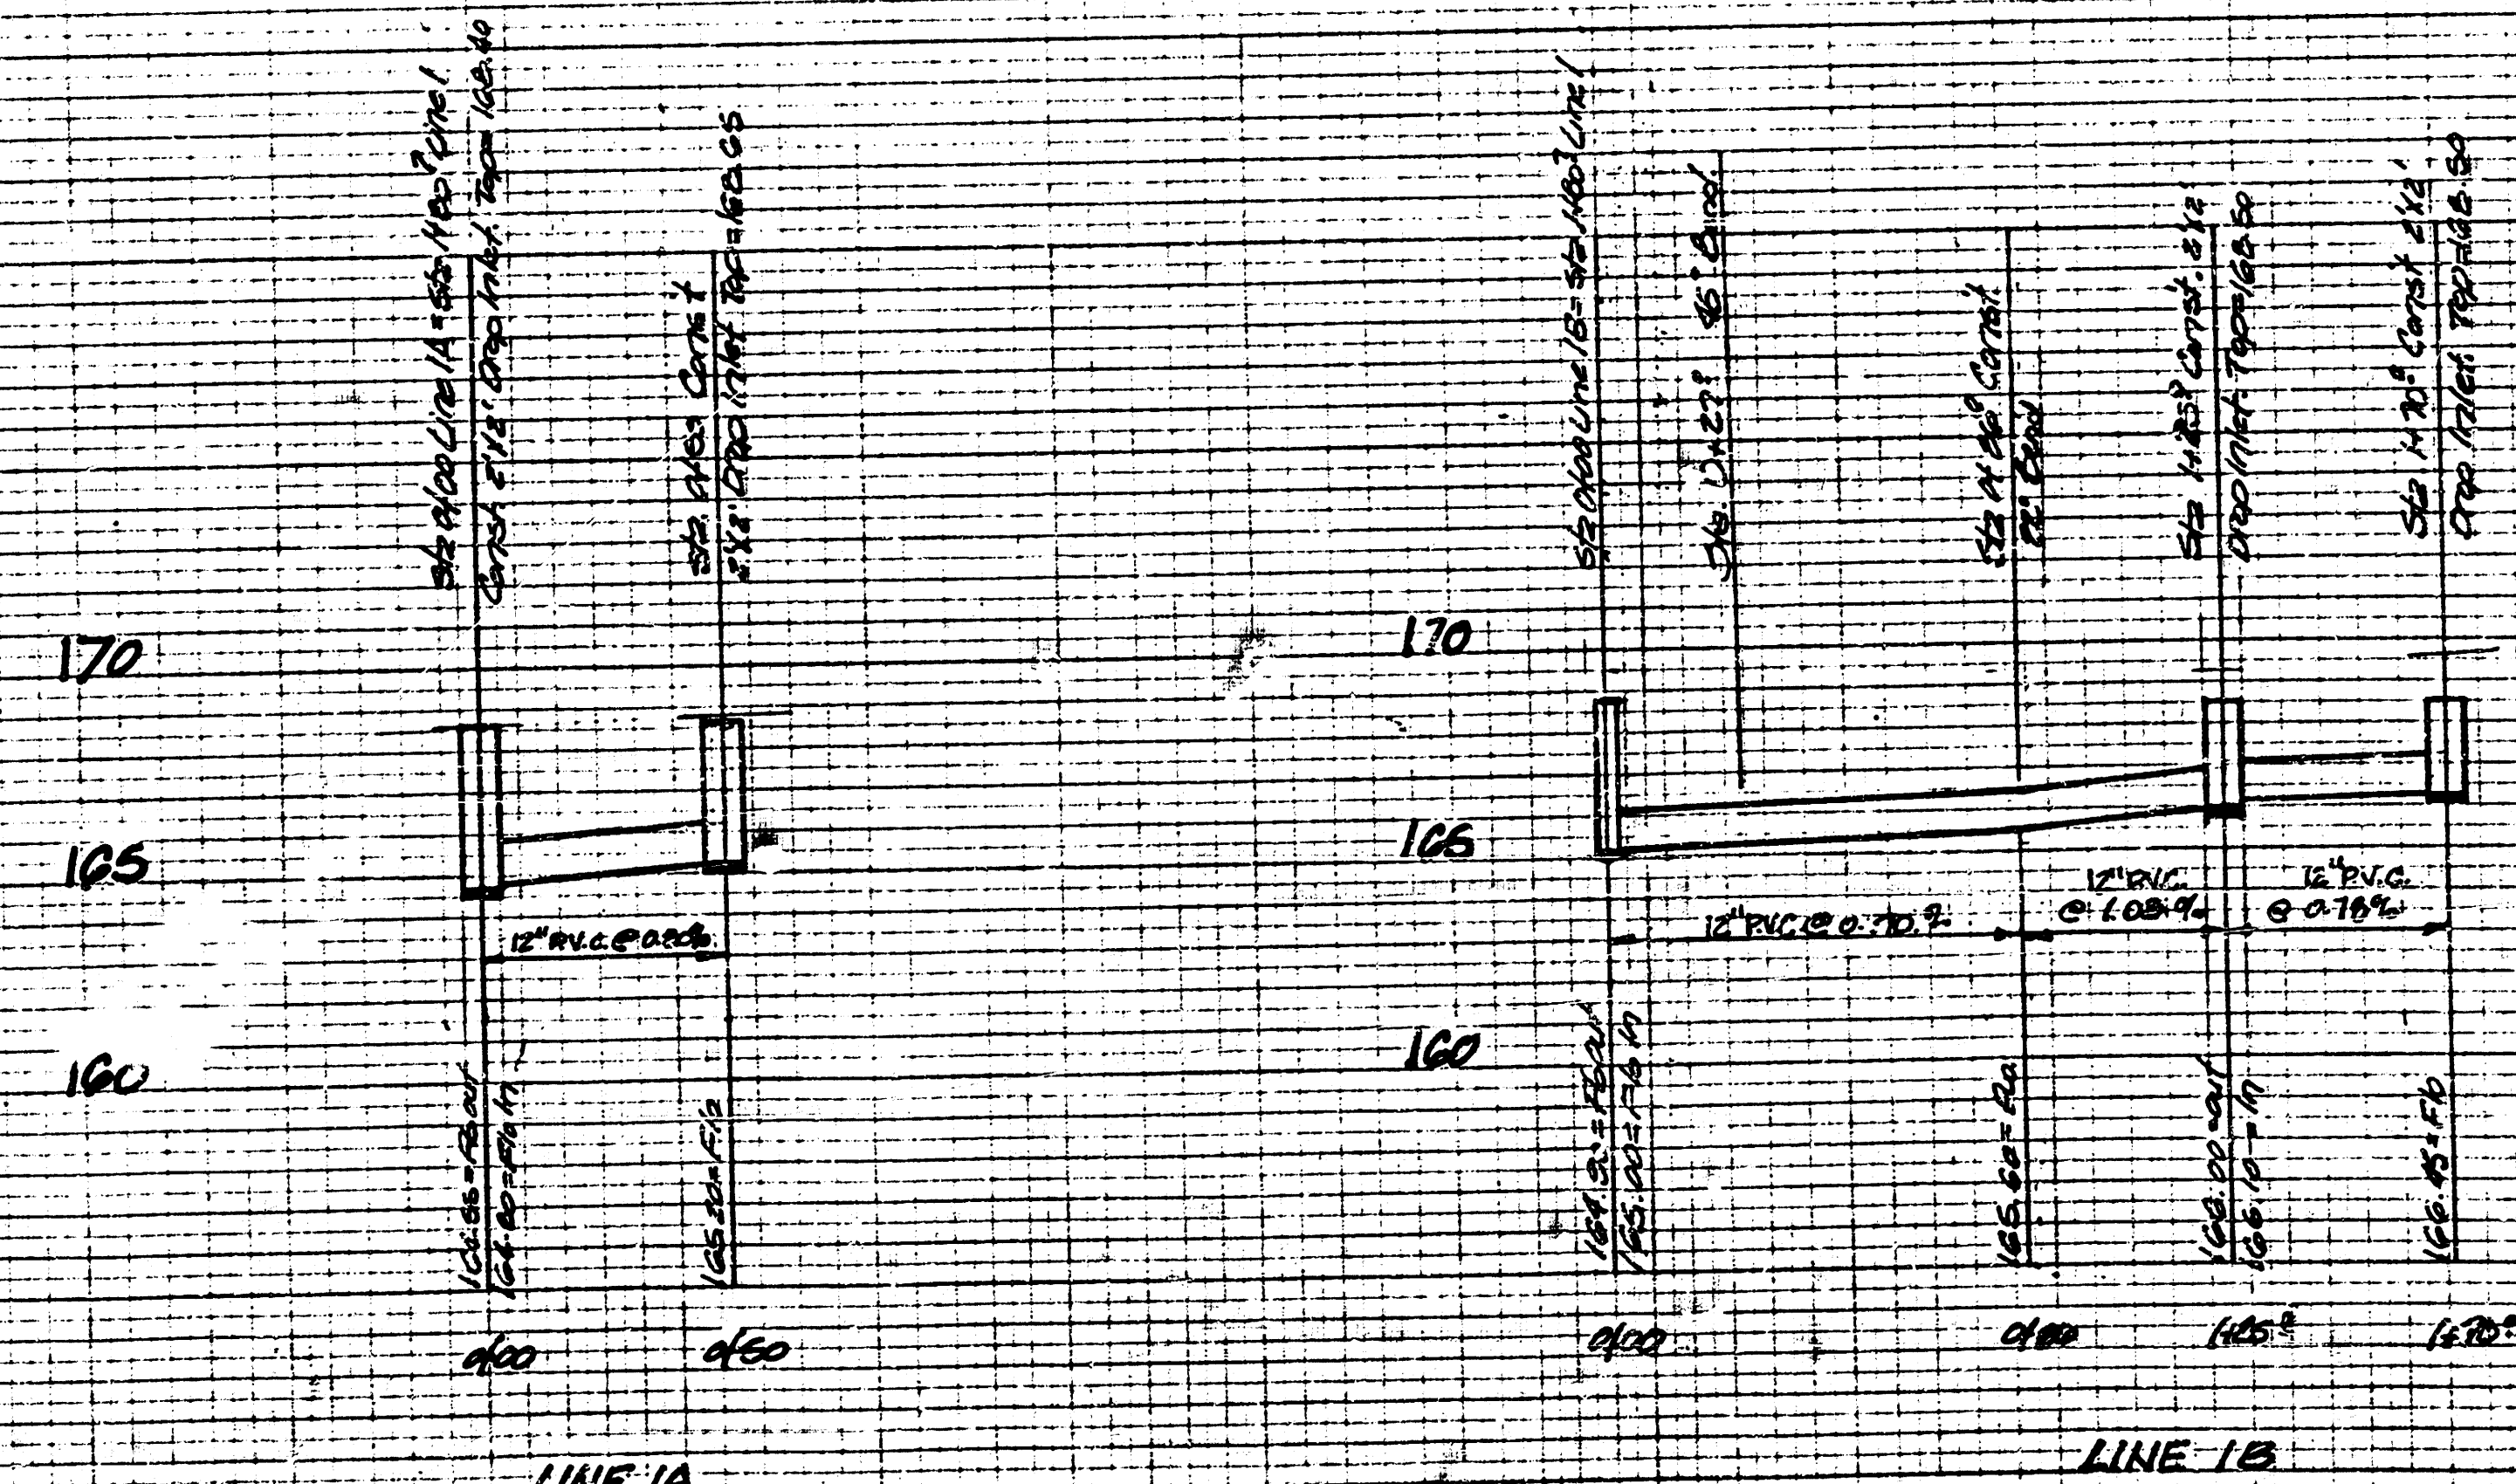

STORM SEWER PROFILES
CHERRY CREEK VILLAGE

CITY OF WICHITA, KS

BAUGHMAN COMPANY, P.A.
SURVEYING & ENGINEERING
316/282-7271 • 300 LAURA • WICHITA, KANSAS 67211

FILMED FROM THE BEST