



PAWNEE AT BIG ARKANSAS RIVER BRIDGE

PROJECT NO.
472-82032

CITY OF WICHITA, KANSAS
MICHAEL E. LINDEBAK, CITY ENGINEER

PHASE II LANDSCAPING

INDEX NO. 715151

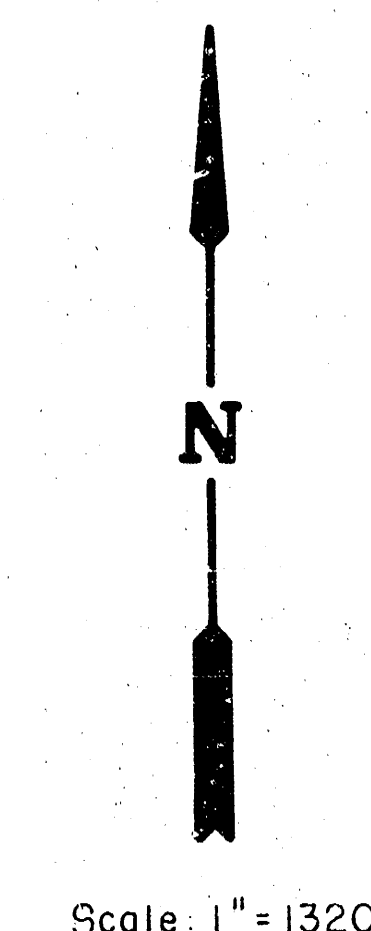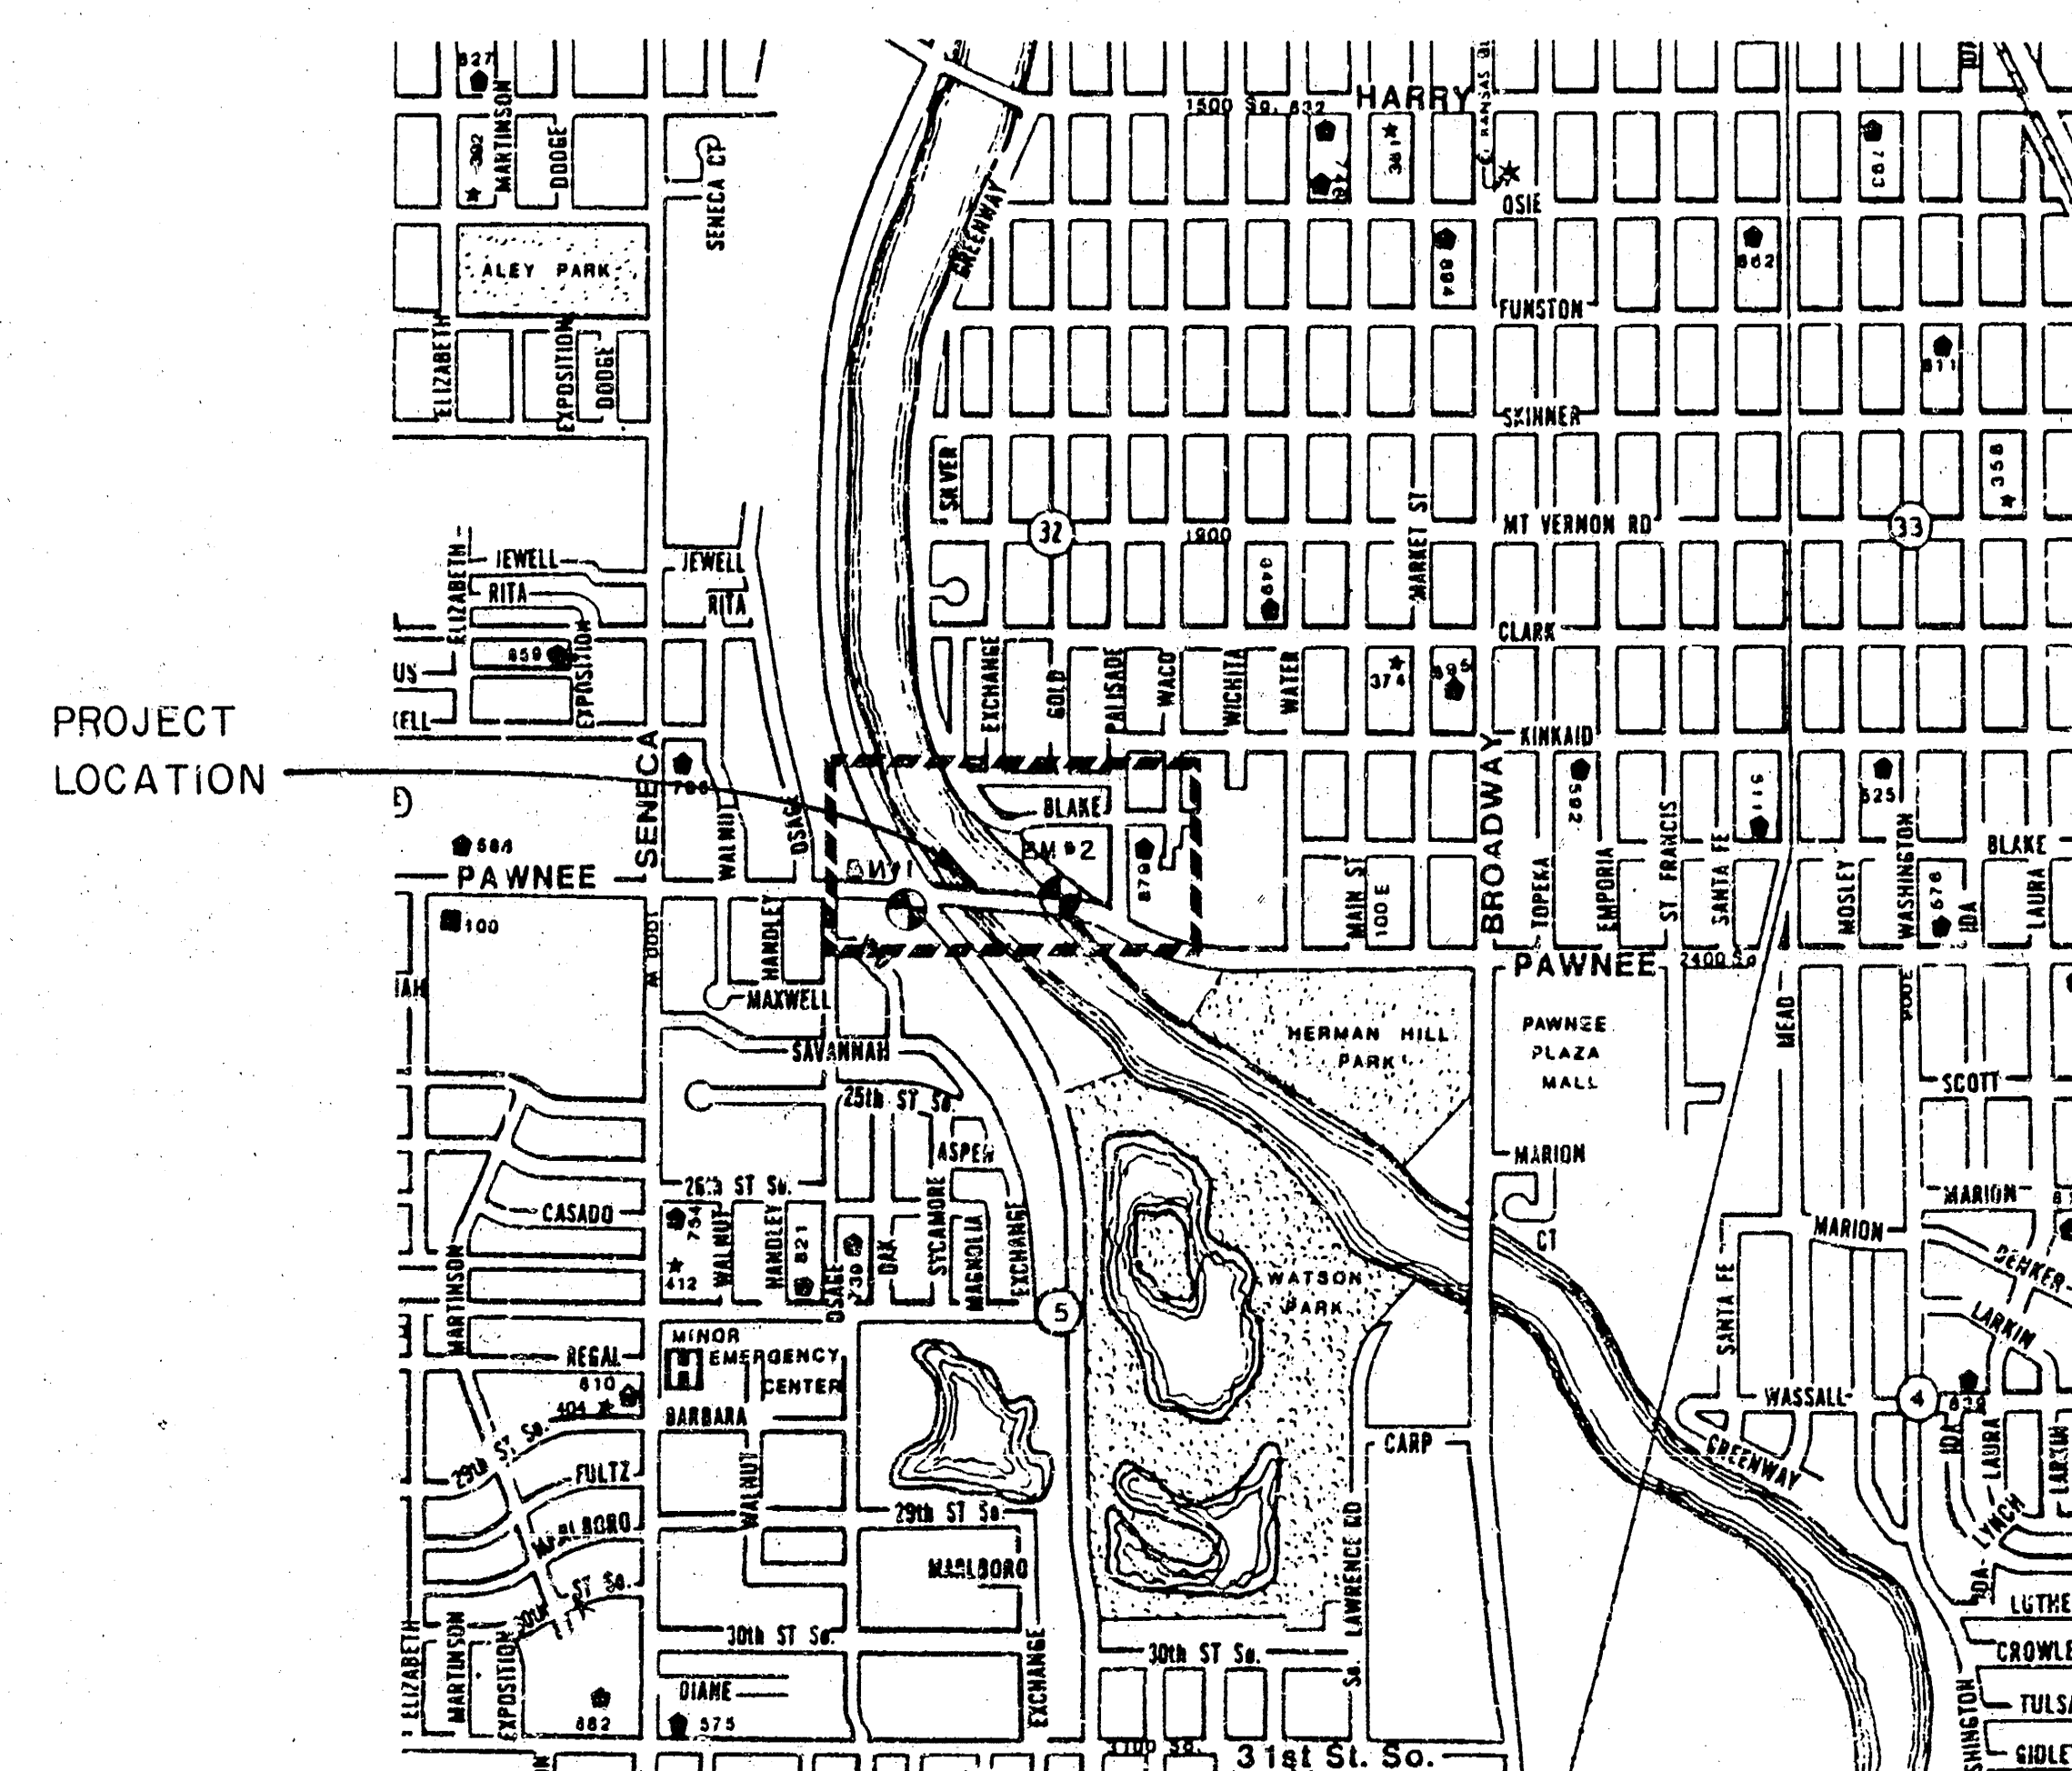

INDEX TO DRAWINGS

SHEET NO.	DESCRIPTION
1.	TITLE SHEET
2-3.	TREE PLANTING PLANS WITH SCHEDULE AND DETAILS

GENERAL NOTES



1. INFORMATION SHOWN ON PLANS NOT DIRECTLY RELATED TO THE TREE PLANTINGS IS NOT A PART OF THIS CONTRACT AND SHALL BE CONSIDERED AS DELETED.
2. ALL AREAS DISTURBED BY THE CONTRACTOR SHALL BE RESTORED TO A CONDITION ACCEPTABLE TO THE ENGINEER. THIS WORK SHALL BE SUBSIDIARY TO OTHER BID ITEMS.
3. EXACT LOCATION FOR TREE PLANTINGS TO BE DETERMINED BY THE ENGINEER.
4. LANDSCAPE CONTRACTOR IS TO VERIFY THE LOCATION OF ALL UNDERGROUND UTILITIES PRIOR TO INSTALLATION OF PLANT MATERIAL (INCLUDING SANITARY SEWERS). UTILITIES CAN BE FLAGGED BY CALLING 687-2470.

BENCH MARKS

- BM #1 'C' CUT ON N.W. CORNER OF CONCRETE SIGNAL BOX BASE, S.W. CORNER OF INTERSECTION OF PAWNEE AND MCLEAN BLVD.
ELEV. = 102.92
- BM #2 CITY OF WICHITA BENCH MARK DISK ON THE N.E. CORNER OF THE NORTH BRIDGE ABUTMENT.
ELEV. = 104.76

NOTE: TRAFFIC TO BE CARRIED THRU CONSTRUCTION

	CITY OF WICHITA	Design MDK
	PAWNEE AT BIG ARKANSAS RIVER BRIDGE	Drawn by DPR
	PROJ. NO. 472-82032	Checked by KJS
		Date NOV 1991
MID-KANSAS ENGINEERING CONSULTANTS PA 3500 NORTH ROCK ROAD BUILDING 1800 WICHITA, KANSAS 67226		Job no. Sheet 1 of 3

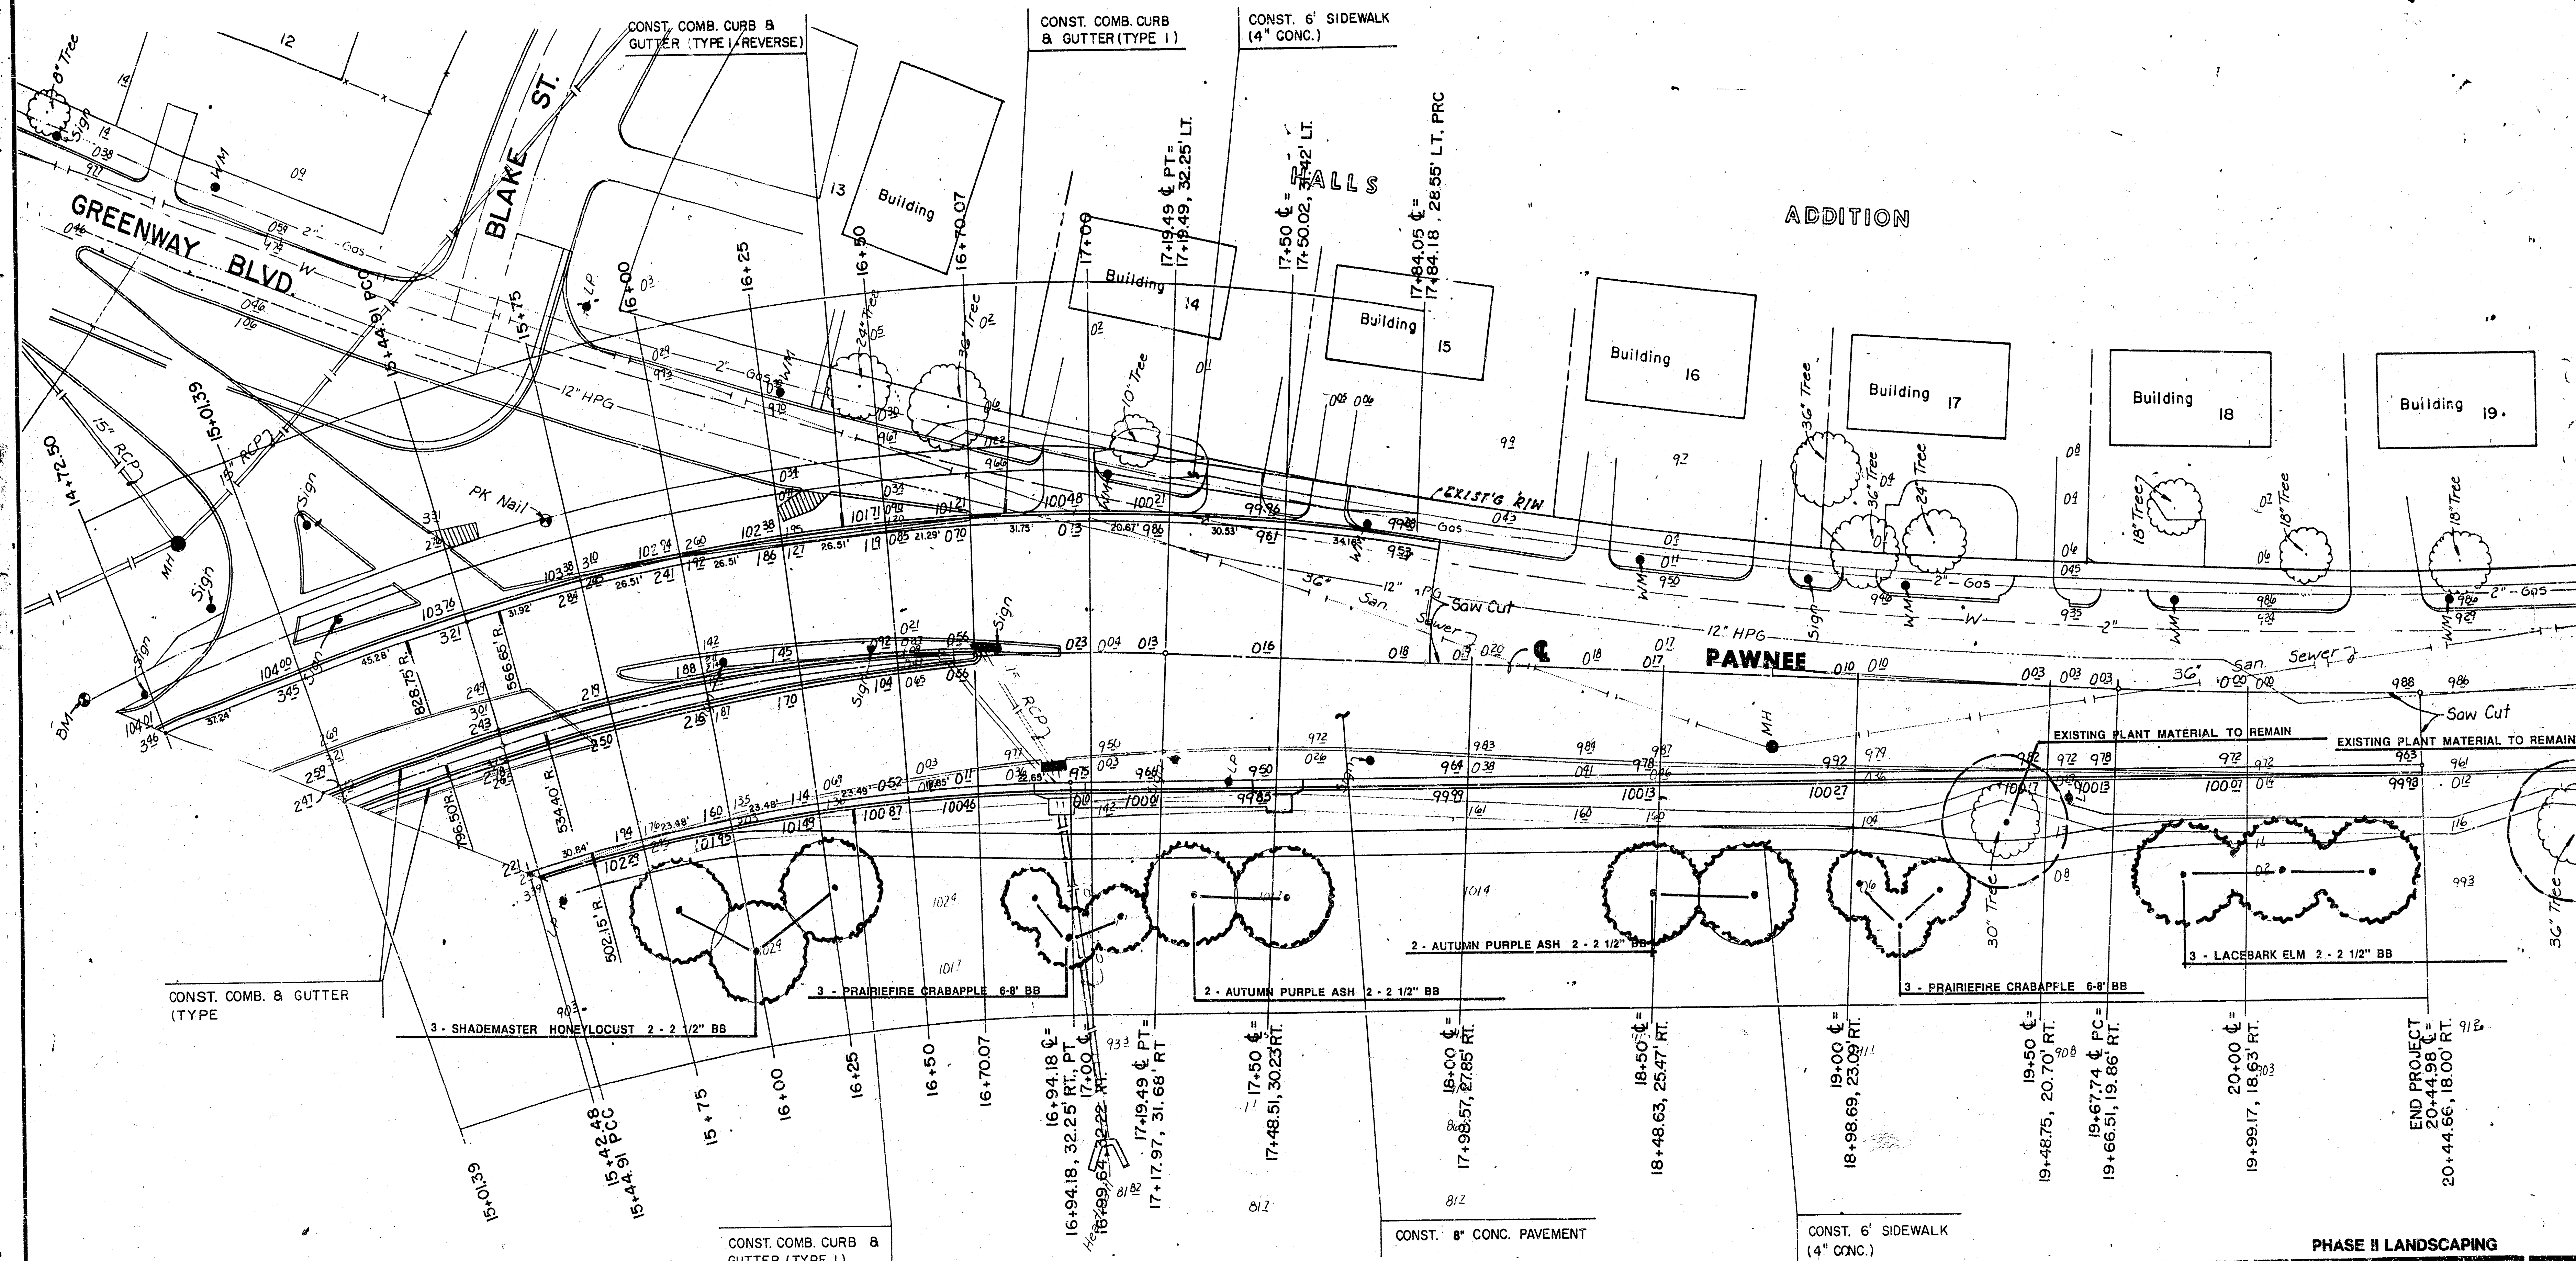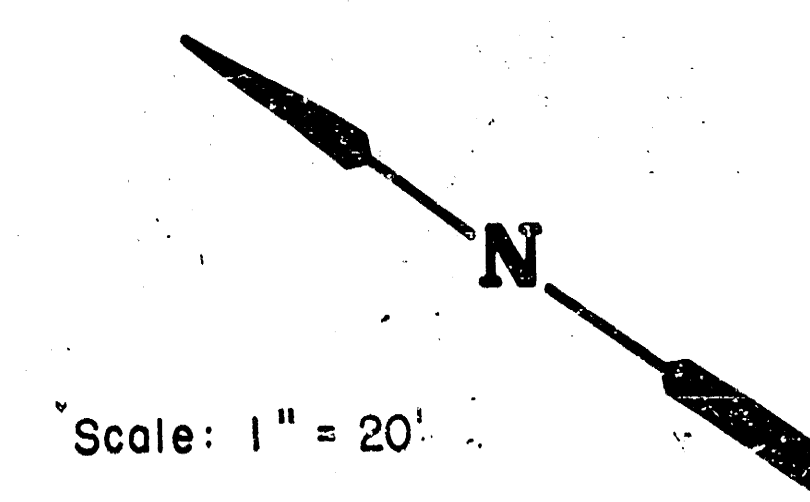

PLANT LIST

QUANT.	COMMON NAME	BOTANICAL NAME	SIZE	COND.
3	SHADEMASTER HONEYLOCUST	Gleditsia triacanthos 'Shademaster'	2-2 1/2"	BB
6	PRAIRIEFIRE CRABAPPLE	Malus x 'Prairiefire'	6-8'	BB
4	AUTUMN PURPLE ASH	Fraxinus americana 'Autumn Purple'	2-2 1/2"	BB
3	LACEBARK ELM	Ulmus parvifolia	2-2 1/2"	BB

PHASE II LANDSCAPING

CITY OF WICHITA




PAWNEE

PROJ. NO. 472-82032

MID-KANSAS ENGINEERING CONSULTANTS PA
3500 NORTH ROCK ROAD
BUILDING 1800
WICHITA, KANSAS 67226

636-5566

Design MDK
Drawn by DPR
Checked by KJS
Date NOV. 1991
Job no.
Sheet 2
of 3

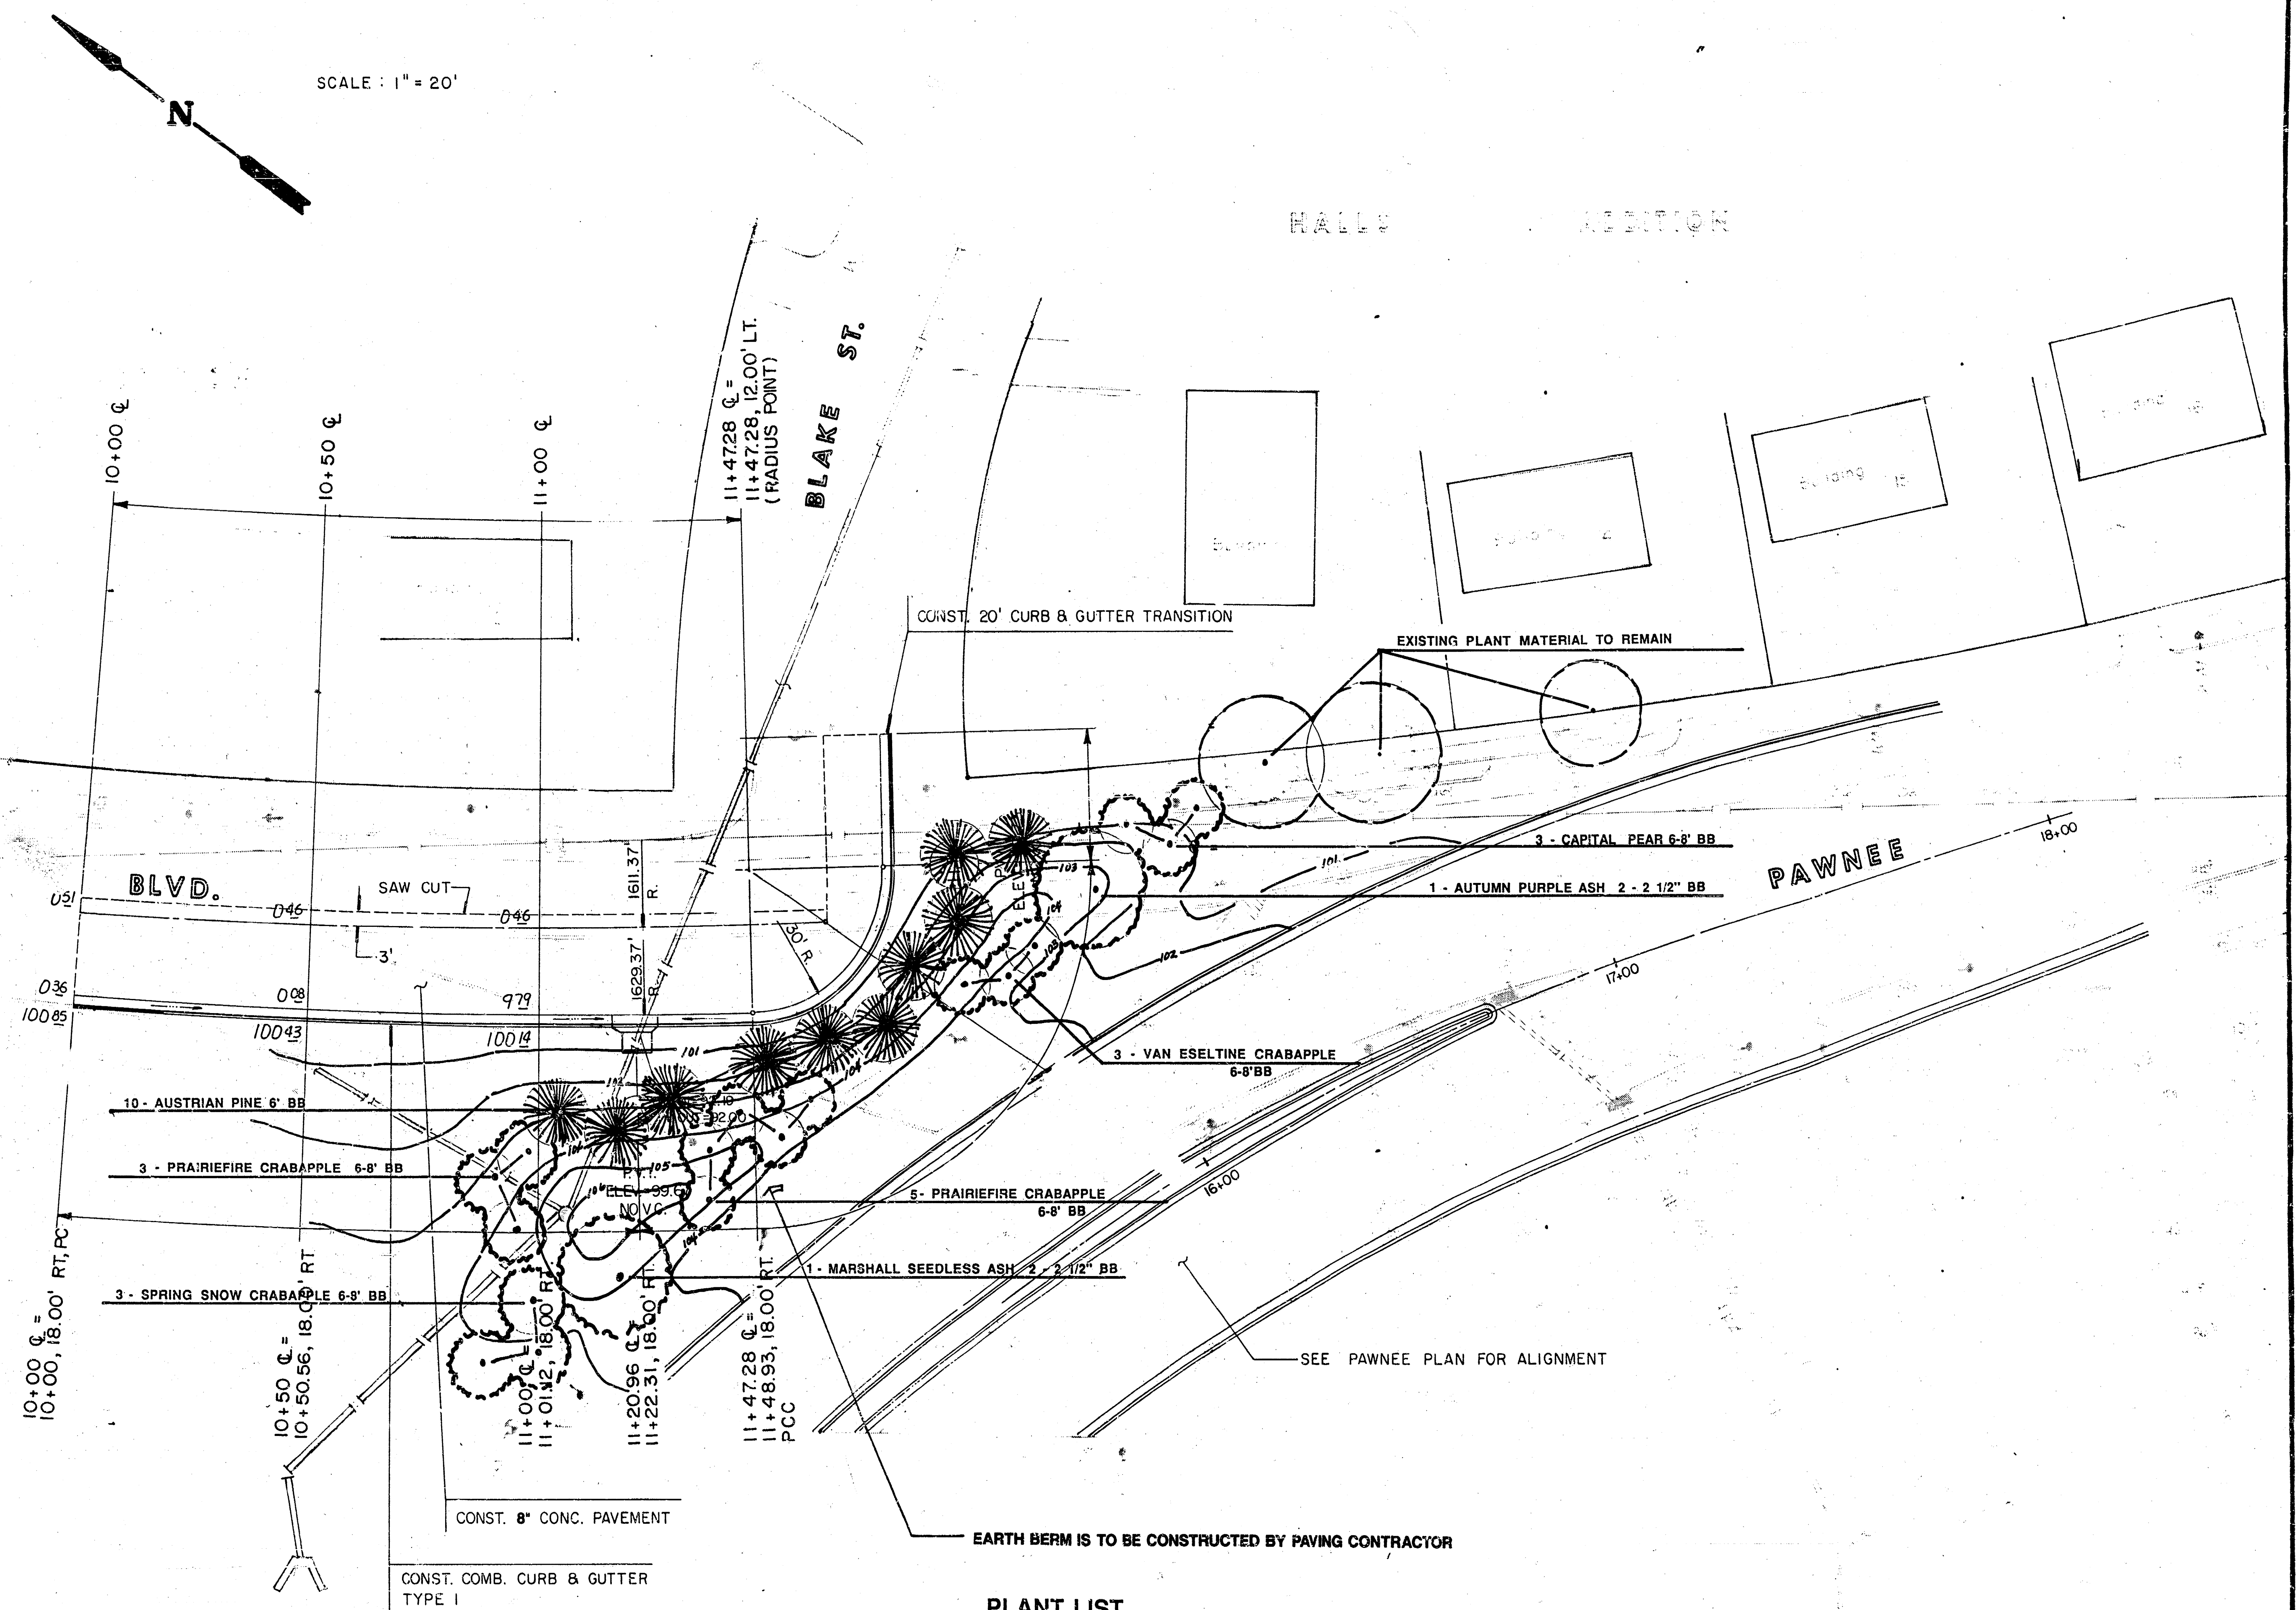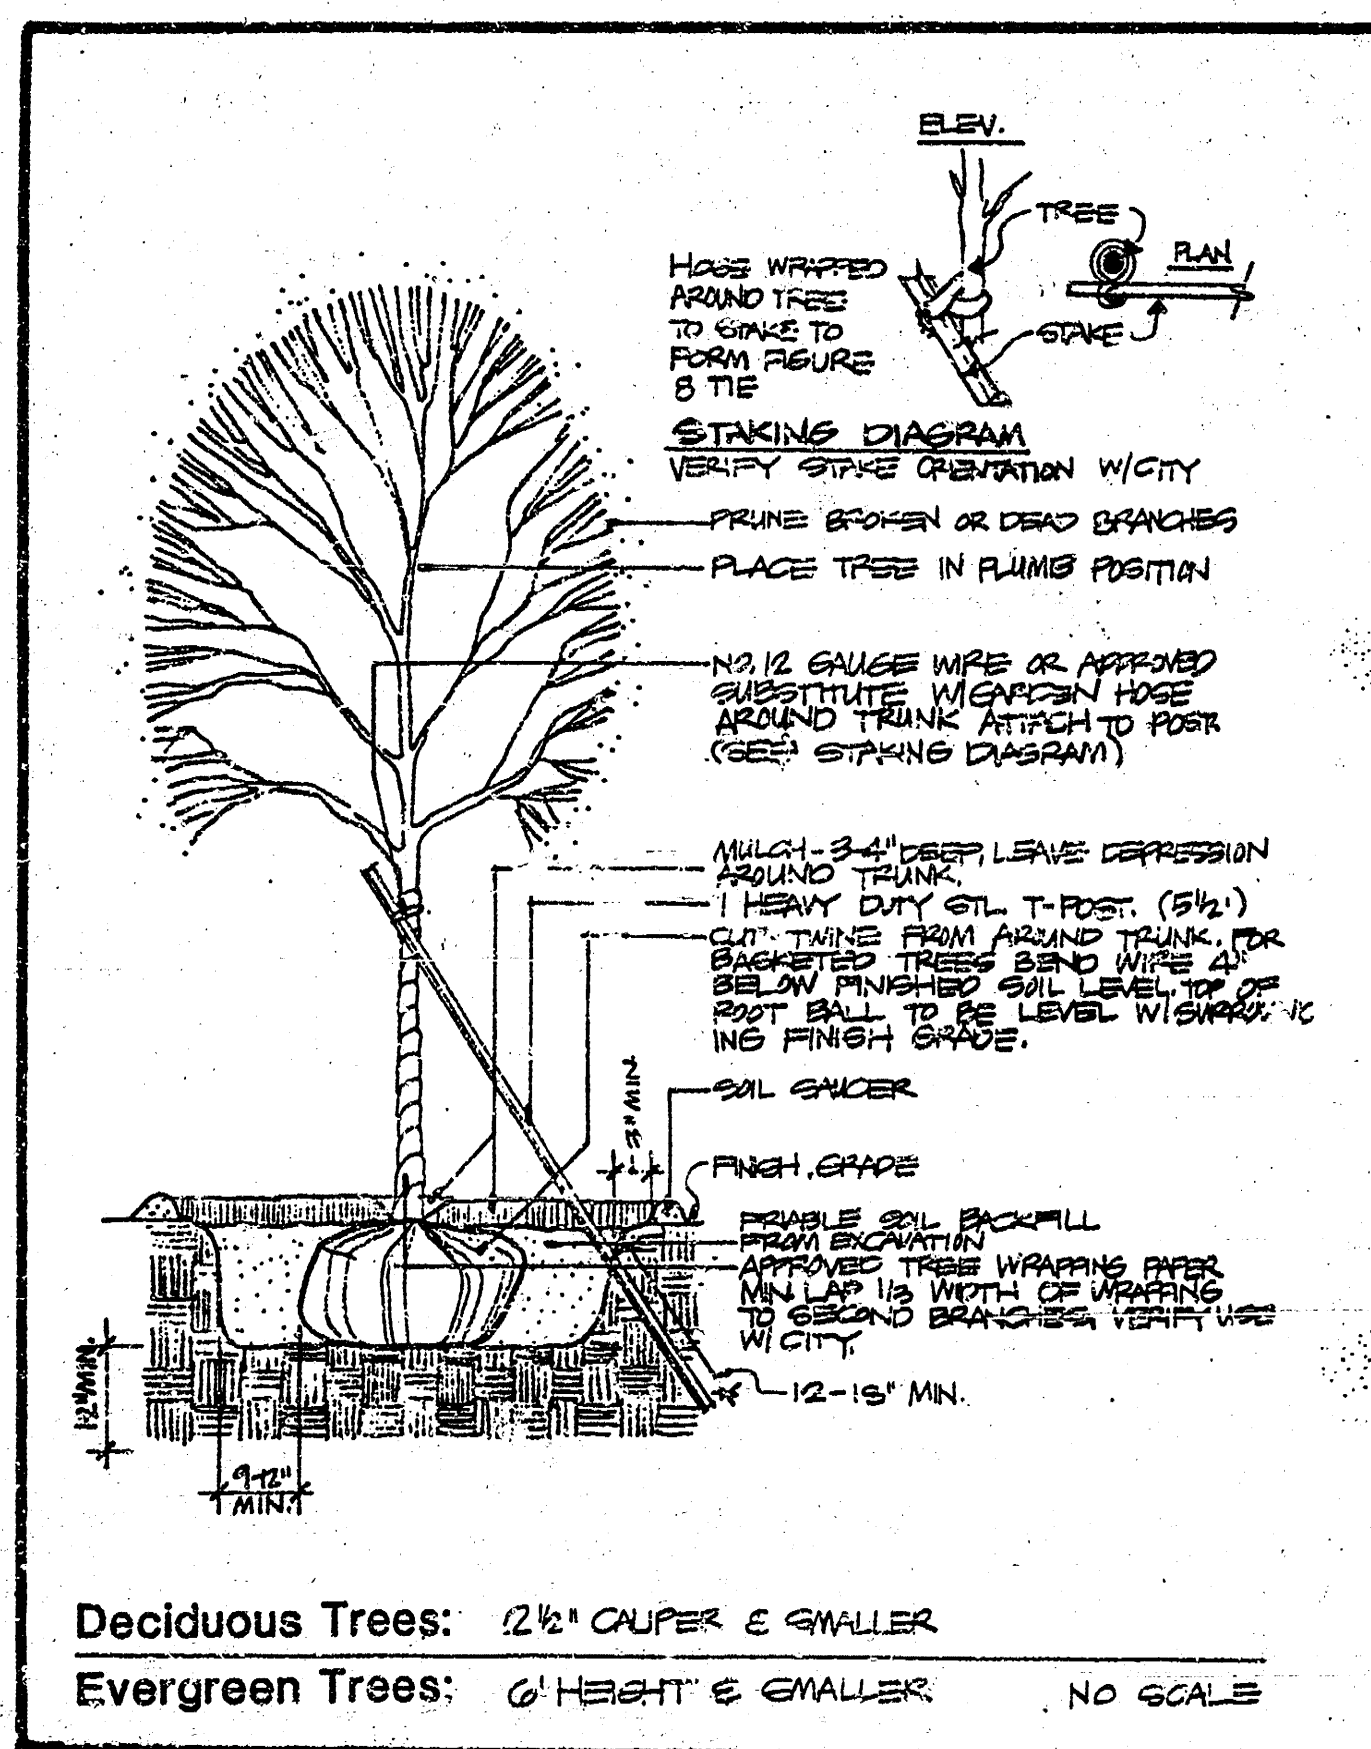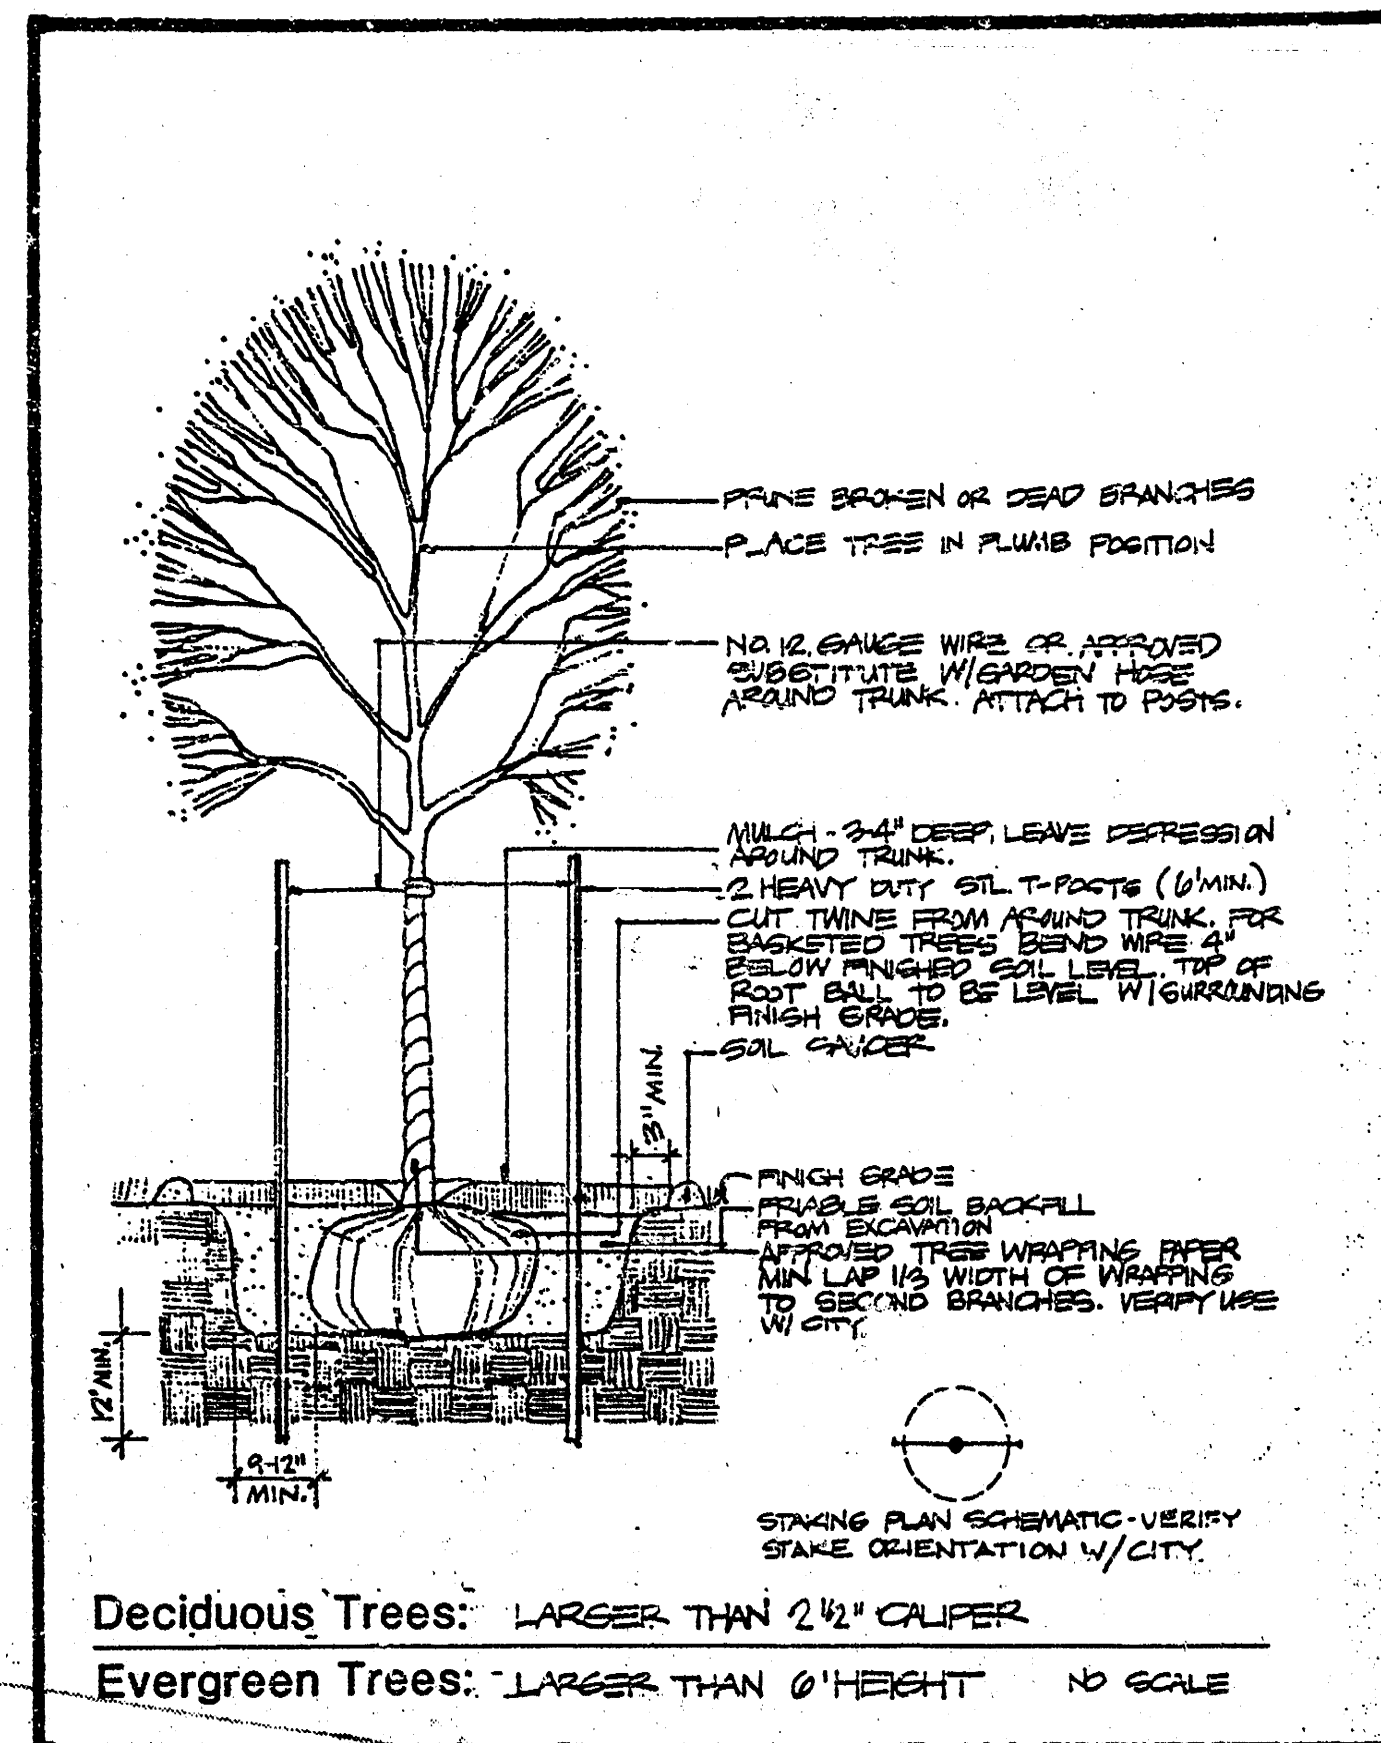

PLANT LIST

QUANT.	COMMON NAME	BOTANICAL NAME	SIZE	COND.
10	AUSTRIAN PINE	Pinus nigra	6"	BB
8	PRAIRIE FIRE CRABAPPLE	Malus x 'Prairefire'	6-8"	BB
3	SPRING SNOW CRABAPPLE	Malus x 'Spring Snow'	6-8"	BB
3	VAN ESELTINE CRABAPPLE	Malus x 'Van Eseltine'	6-8"	BB
1	MARSHALL SEEDLESS ASH	Fraxinus pennsylvannica 'Marshall'	2-2 1/2"	BB
1	AUTUMN PURPLE ASH	Fraxinus americana 'Autumn Purple'	2-2 1/2"	BB
3	CAPITAL PEAR	Pyrus calleryana	6-8"	BB

PHASE II LANDSCAPING

	CITY OF WICHITA		Design MDK
	GREENWAY BLVD.		Drawn by DPR
	PROJ. NO. 472-82032		Checked by KJS
			Date NOV. 1991
MID-KANSAS ENGINEERING CONSULTANTS PA 3500 NORTH ROCK ROAD BUILDING 1800 WICHITA, KANSAS 67226		636-5566	Sheet 3

PAWNEE AT BIG ARKANSAS RIVER BRIDGE



LANDSCAPING

PROJECT NO. 472-82032

CITY OF WICHITA, KANSAS
MICHAEL E. LINDEBAK, CITY ENGINEER

INDEX TO DRAWINGS

SHEET NO.	DESCRIPTION
1	PAWNEE AT BIG ARKANSAS RIVER BRIDGE

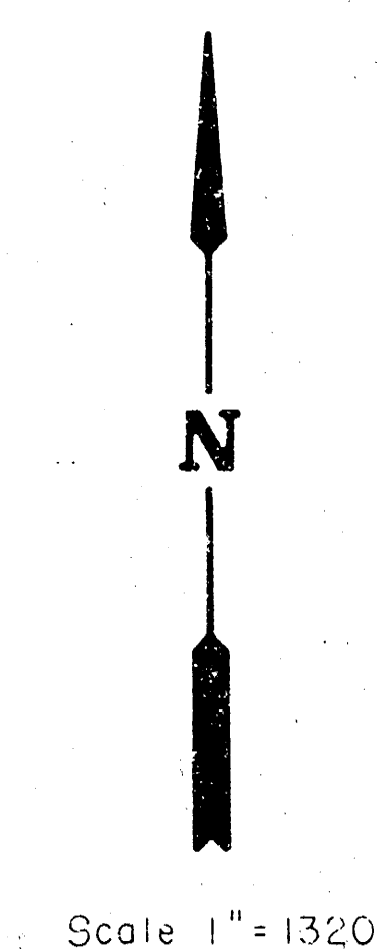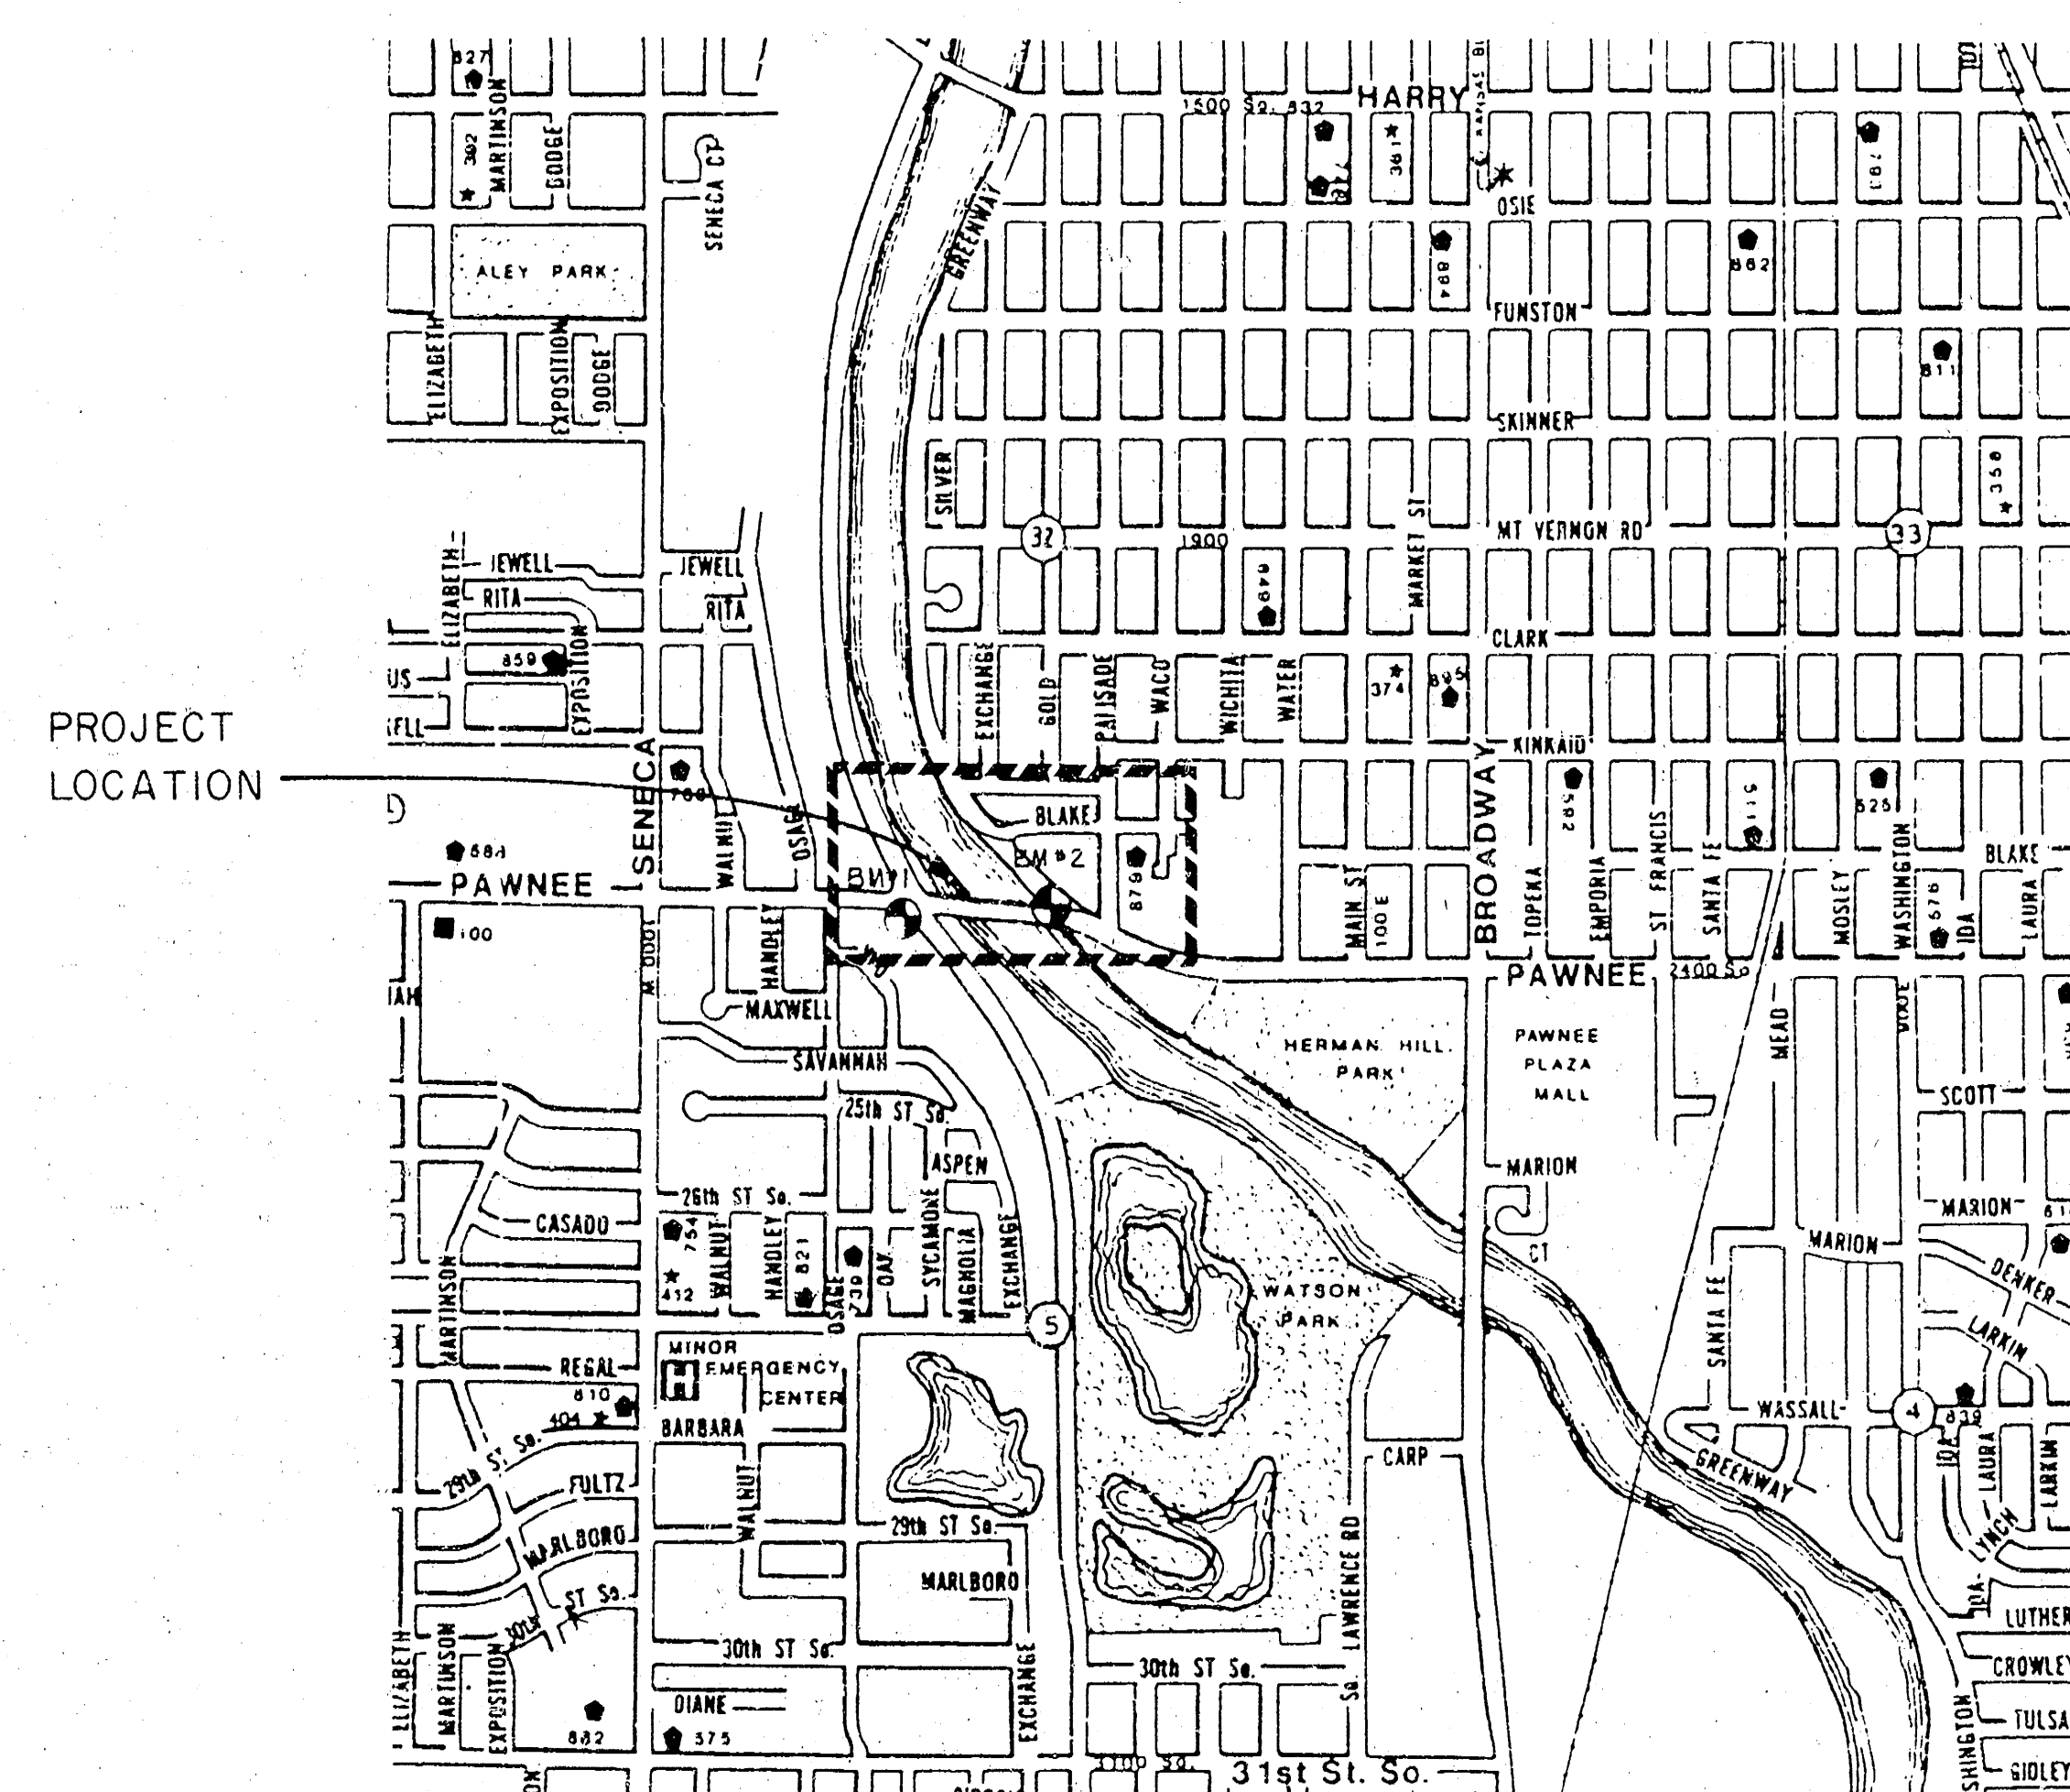


Scale 1"=1320'


BENCH MARKS

- BM #1 1" CUT ON N.W. CORNER OF CONCRETE SIGNAL BOX
BASE, S.W. CORNER OF INTERSECTION OF PAWNEE AND
HIGLEIGH BLVD.
ELEV. = 102.92
- BM #2 CITY OF WICHITA BENCH MARK DISK ON THE N.E. CORNER
OF THE NORTH BRIDGE ABUTMENT.
ELEV. = 104.76

	CITY OF WICHITA		Drawn by DPR Checked by KJS Date NOV 1991 Scale as is
	PAWNEE AT BIG ARKANSAS RIVER BRIDGE		
	PROJ. NO. 472-82032		
	MID-KANSAS ENGINEERING CONSULTANTS PA 3500 NORTH ROCK ROAD BUILDING #800 WICHITA, KANSAS 67226		
		636-5566	Sheet 1 of

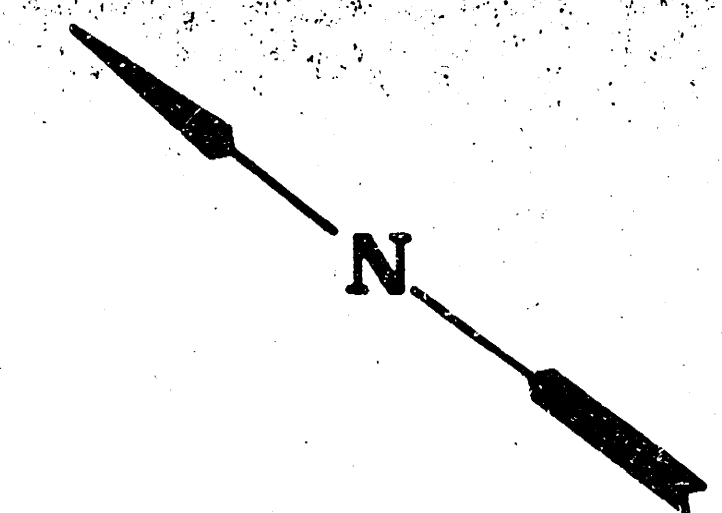

SCALE: 1" = 20'

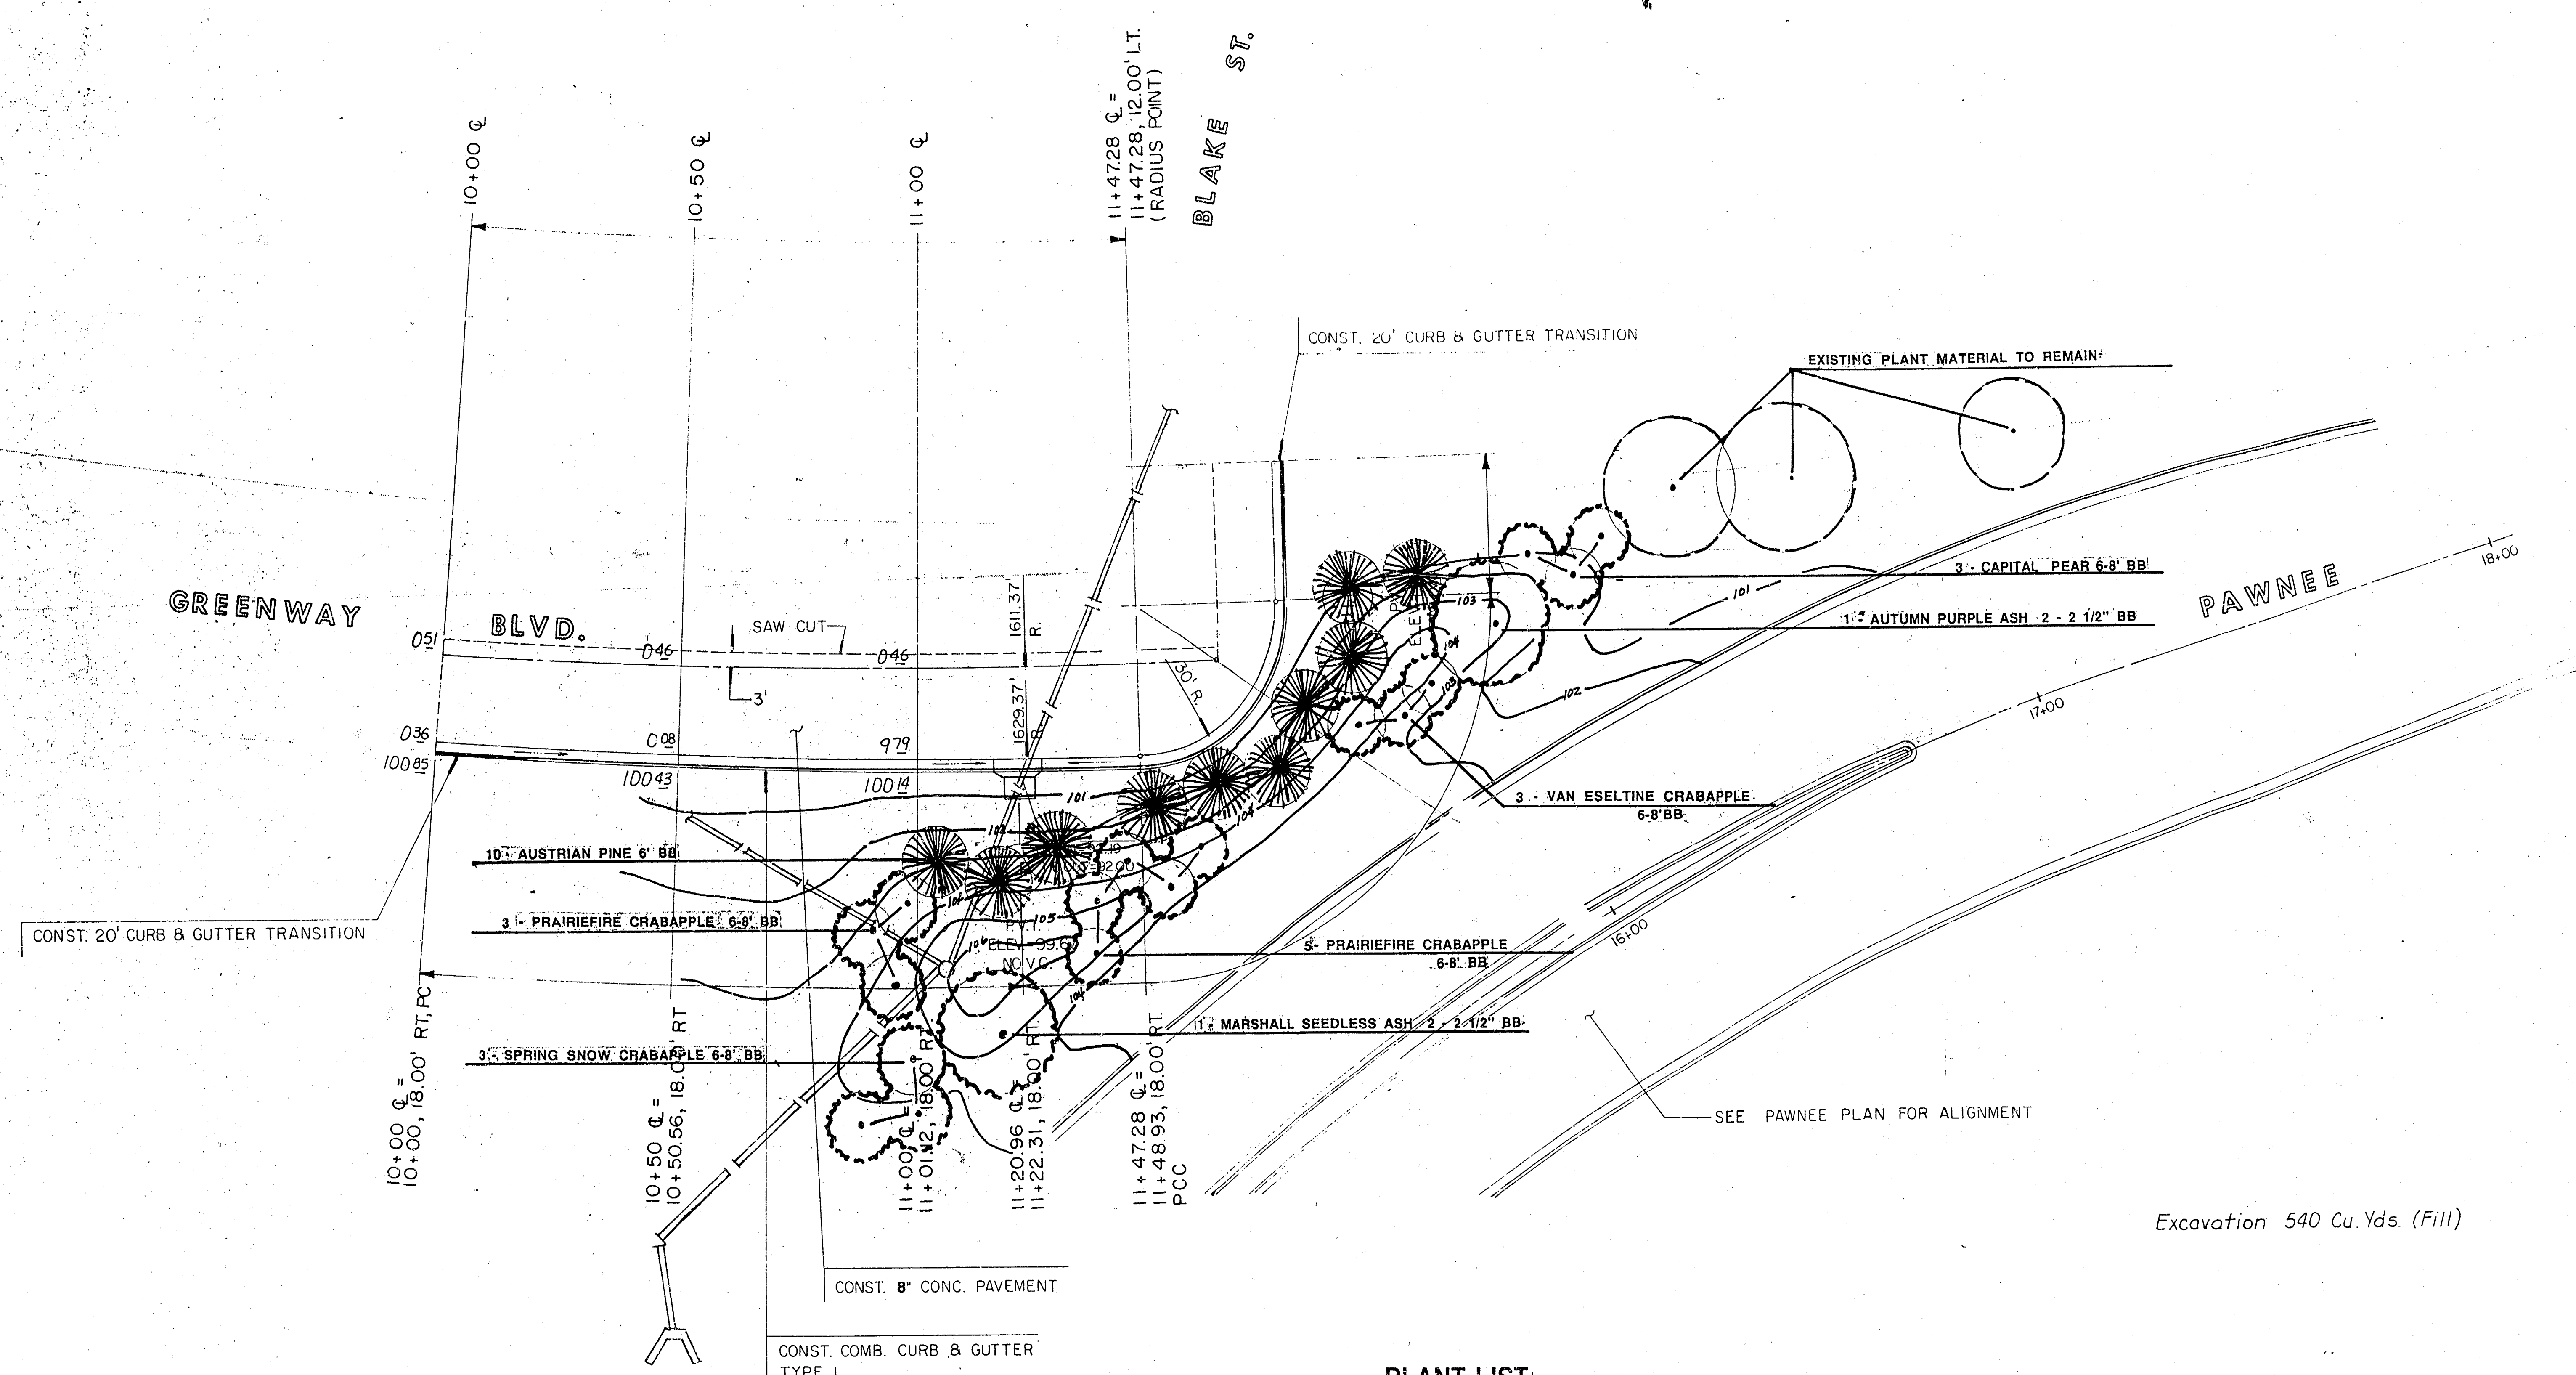

PLANT LIST

QUANT.	COMMON NAME	BOTANICAL NAME	SIZE	COND.
10	AUSTRIAN PINE	Pinus nigra	6'	BB
8	PRAIRIE FIRE CRABAPPLE	Malus x 'Prairefire'	6-8'	BB
3	SPRING SNOW CRABAPPLE	Malus x 'Spring Snow'	6-8'	BB
3	VAN ESELTIME CRABAPPLE	Malus x 'Van Esetline'	6-8'	BB
1	MARSHALL SEEDLESS ASH	Fraxinus pennsylvannica 'Marshall'	2-2 1/2"	BB
1	AUTUMN PURPLE ASH	Fraxinus americana 'Autumn Purple'	2-2 1/2"	BB
3	CAPITAL PEAR	Pyrus calleryana	6-8'	BB



CITY OF WICHITA
GREENWAY BLVD.
PROJ. NO. 472-82032

MID-KANSAS ENGINEERING CONSULTANTS PA
3500 NORTH ROCK ROAD
BUILDING #800
WICHITA, KANSAS 67226

636-5566

Design
MDK
Drawn by
DPR
Checked by
KJS
Date
NOV. 1991
Job No.

Sheet
of

