


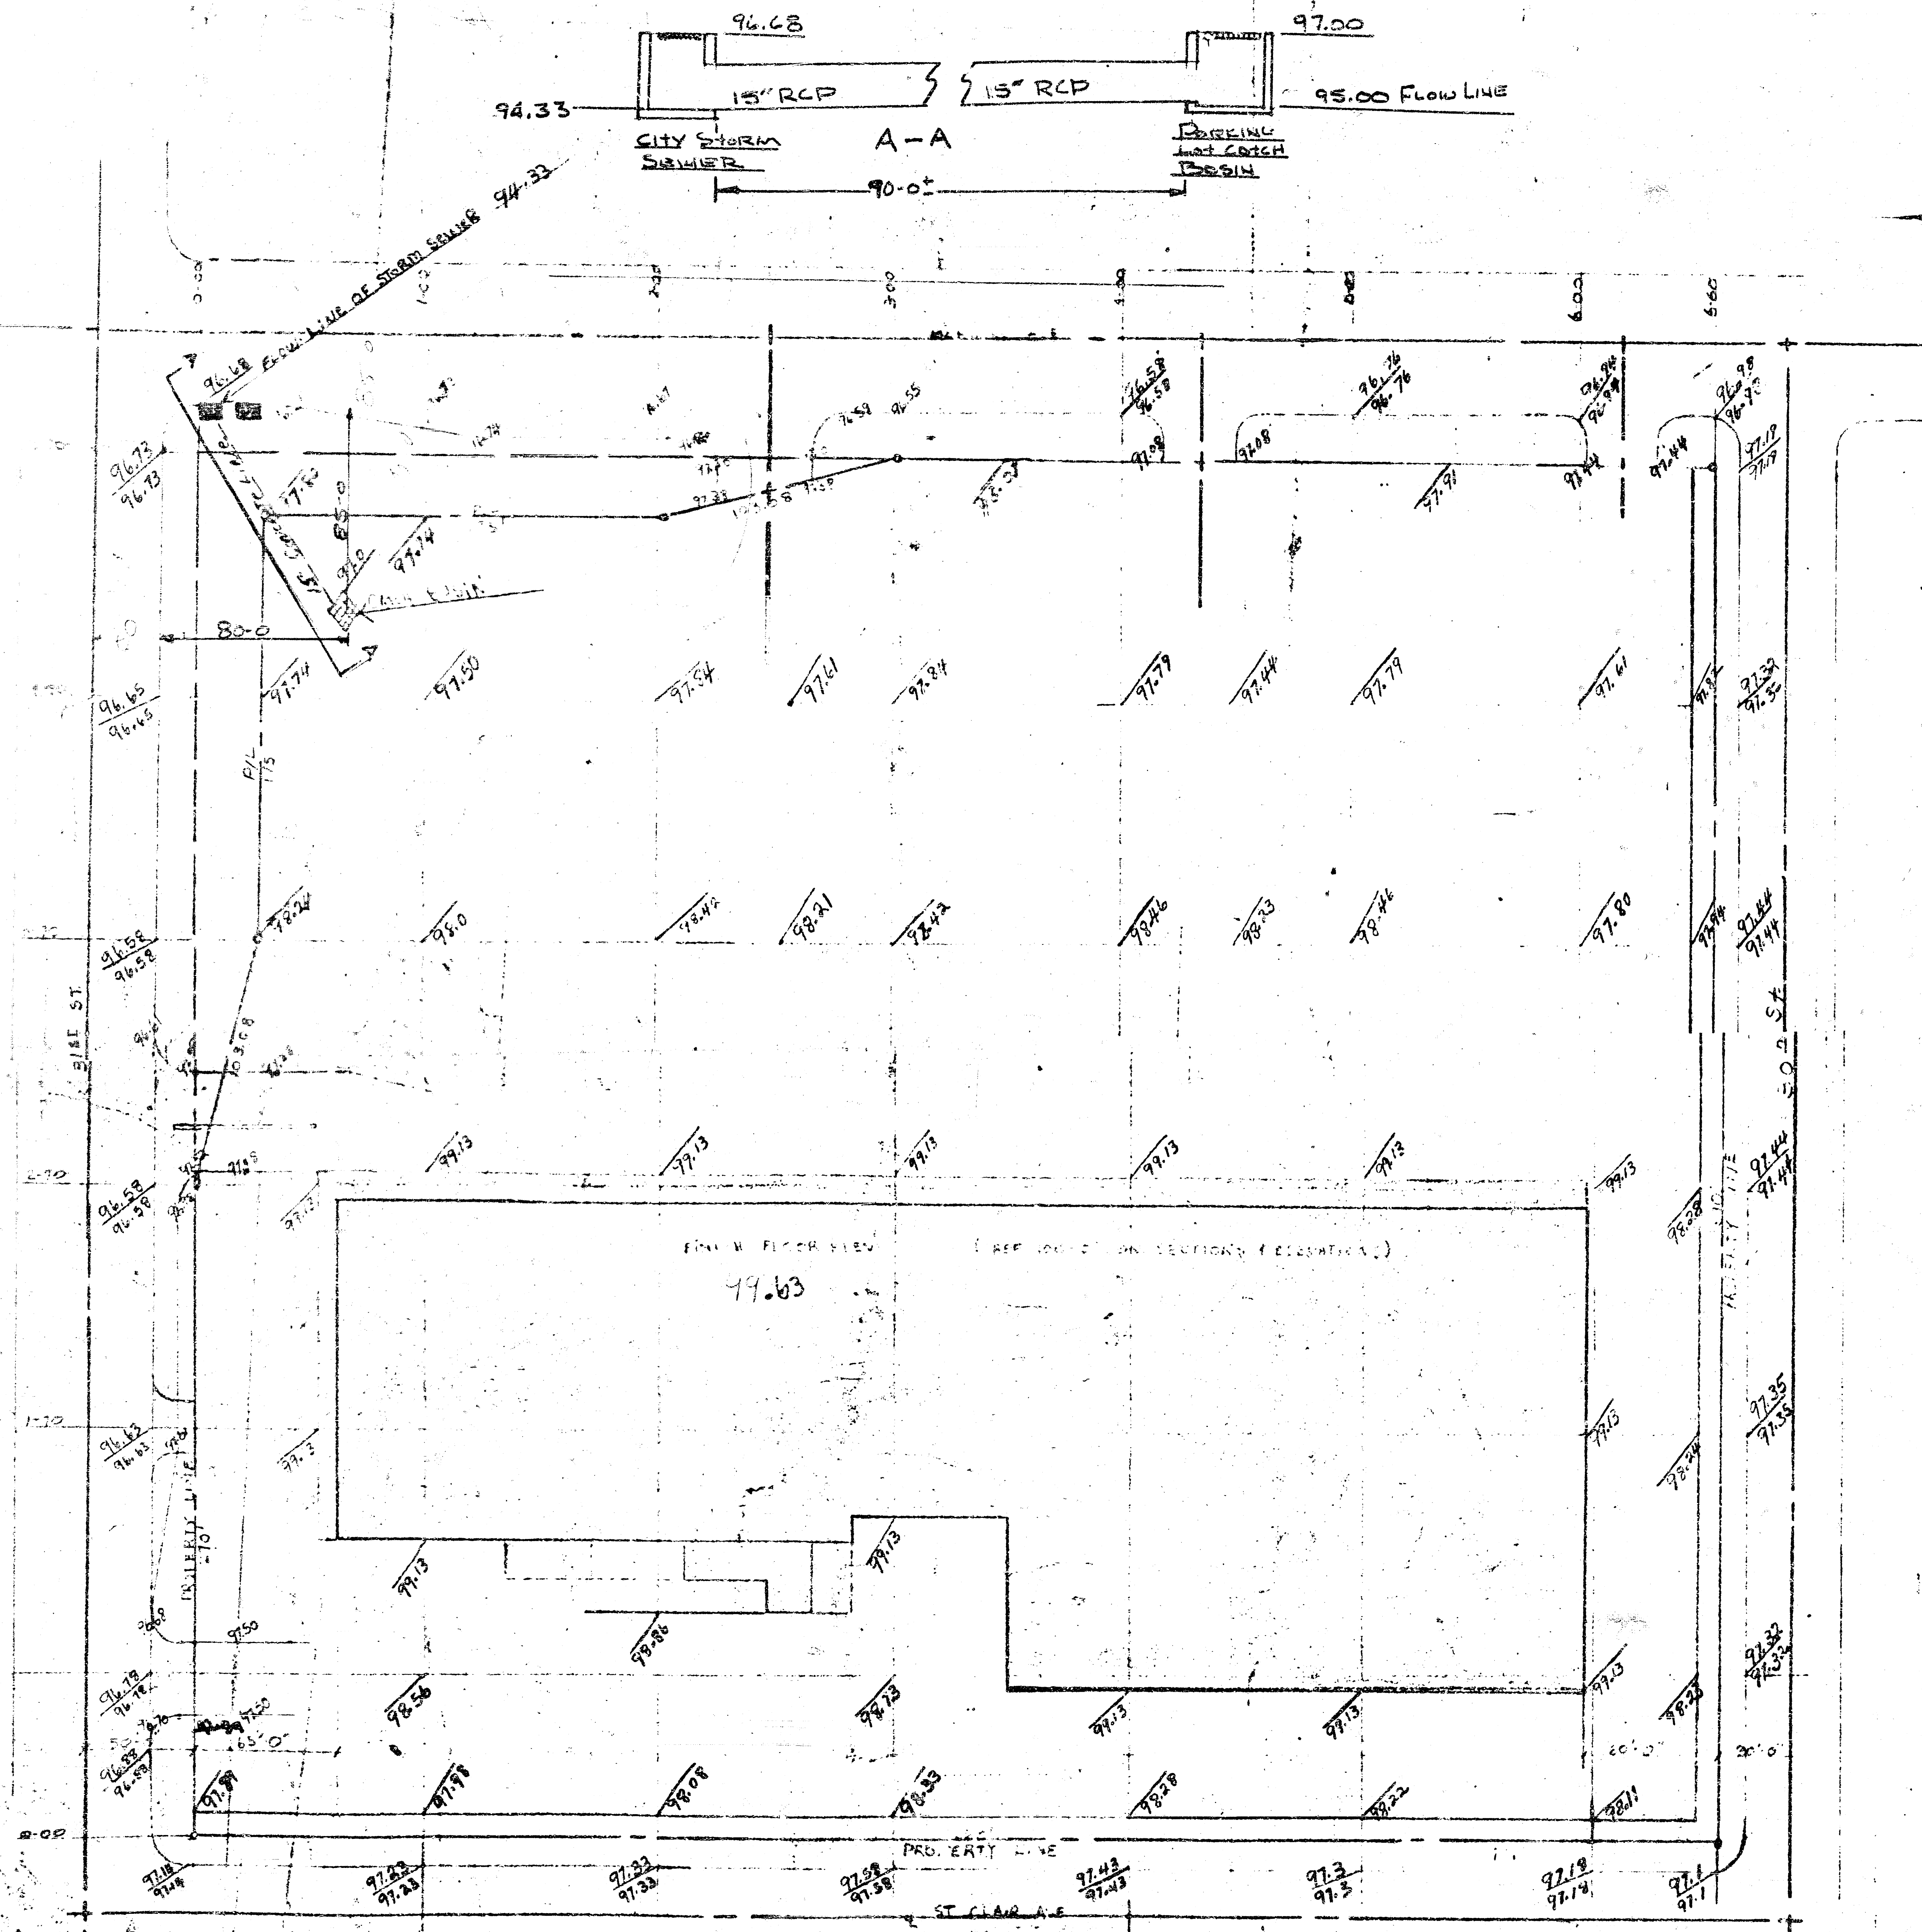

SITE GRADING PLAN

BM. 96.93 RR SPIKE RR N.E. COR. 31st & St. Clair