


C.H. M. 10
1/2" = 10'

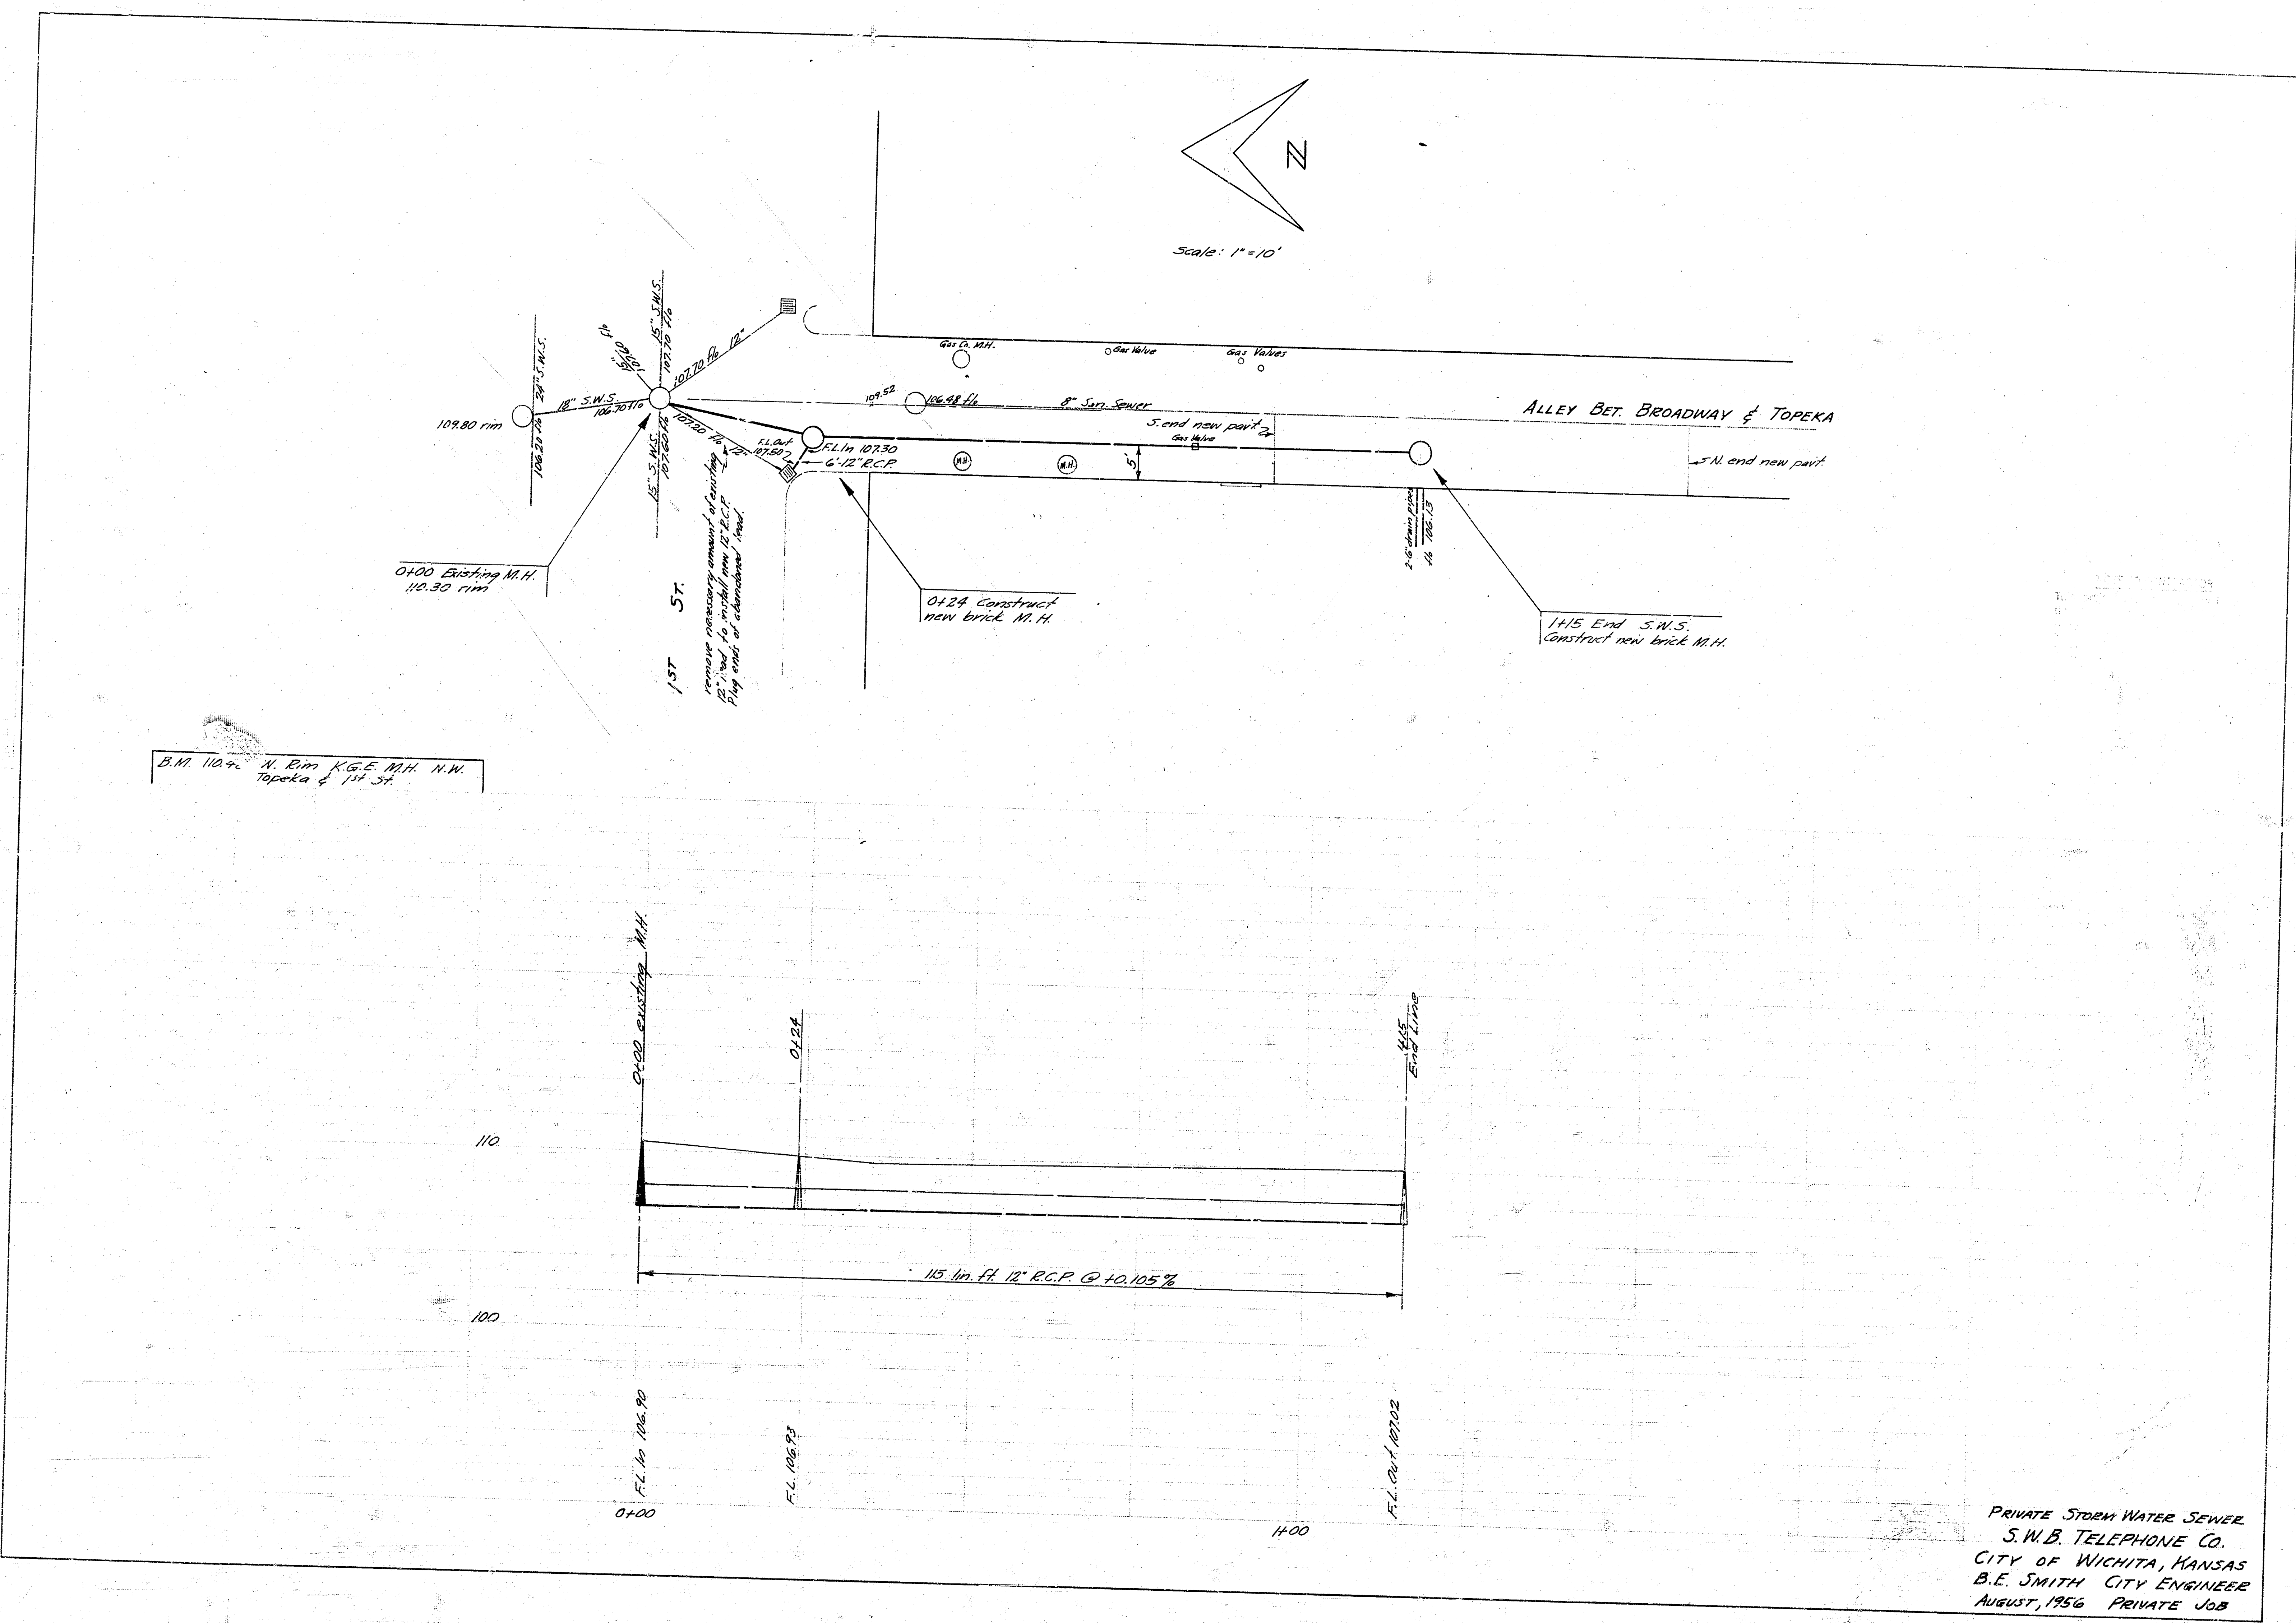

PRIVATE STORM WATER SEWER
S.W.B. TELEPHONE CO.
CITY OF WICHITA, KANSAS
B.E. SMITH CITY ENGINEER
AUGUST, 1956 PRIVATE JOB