


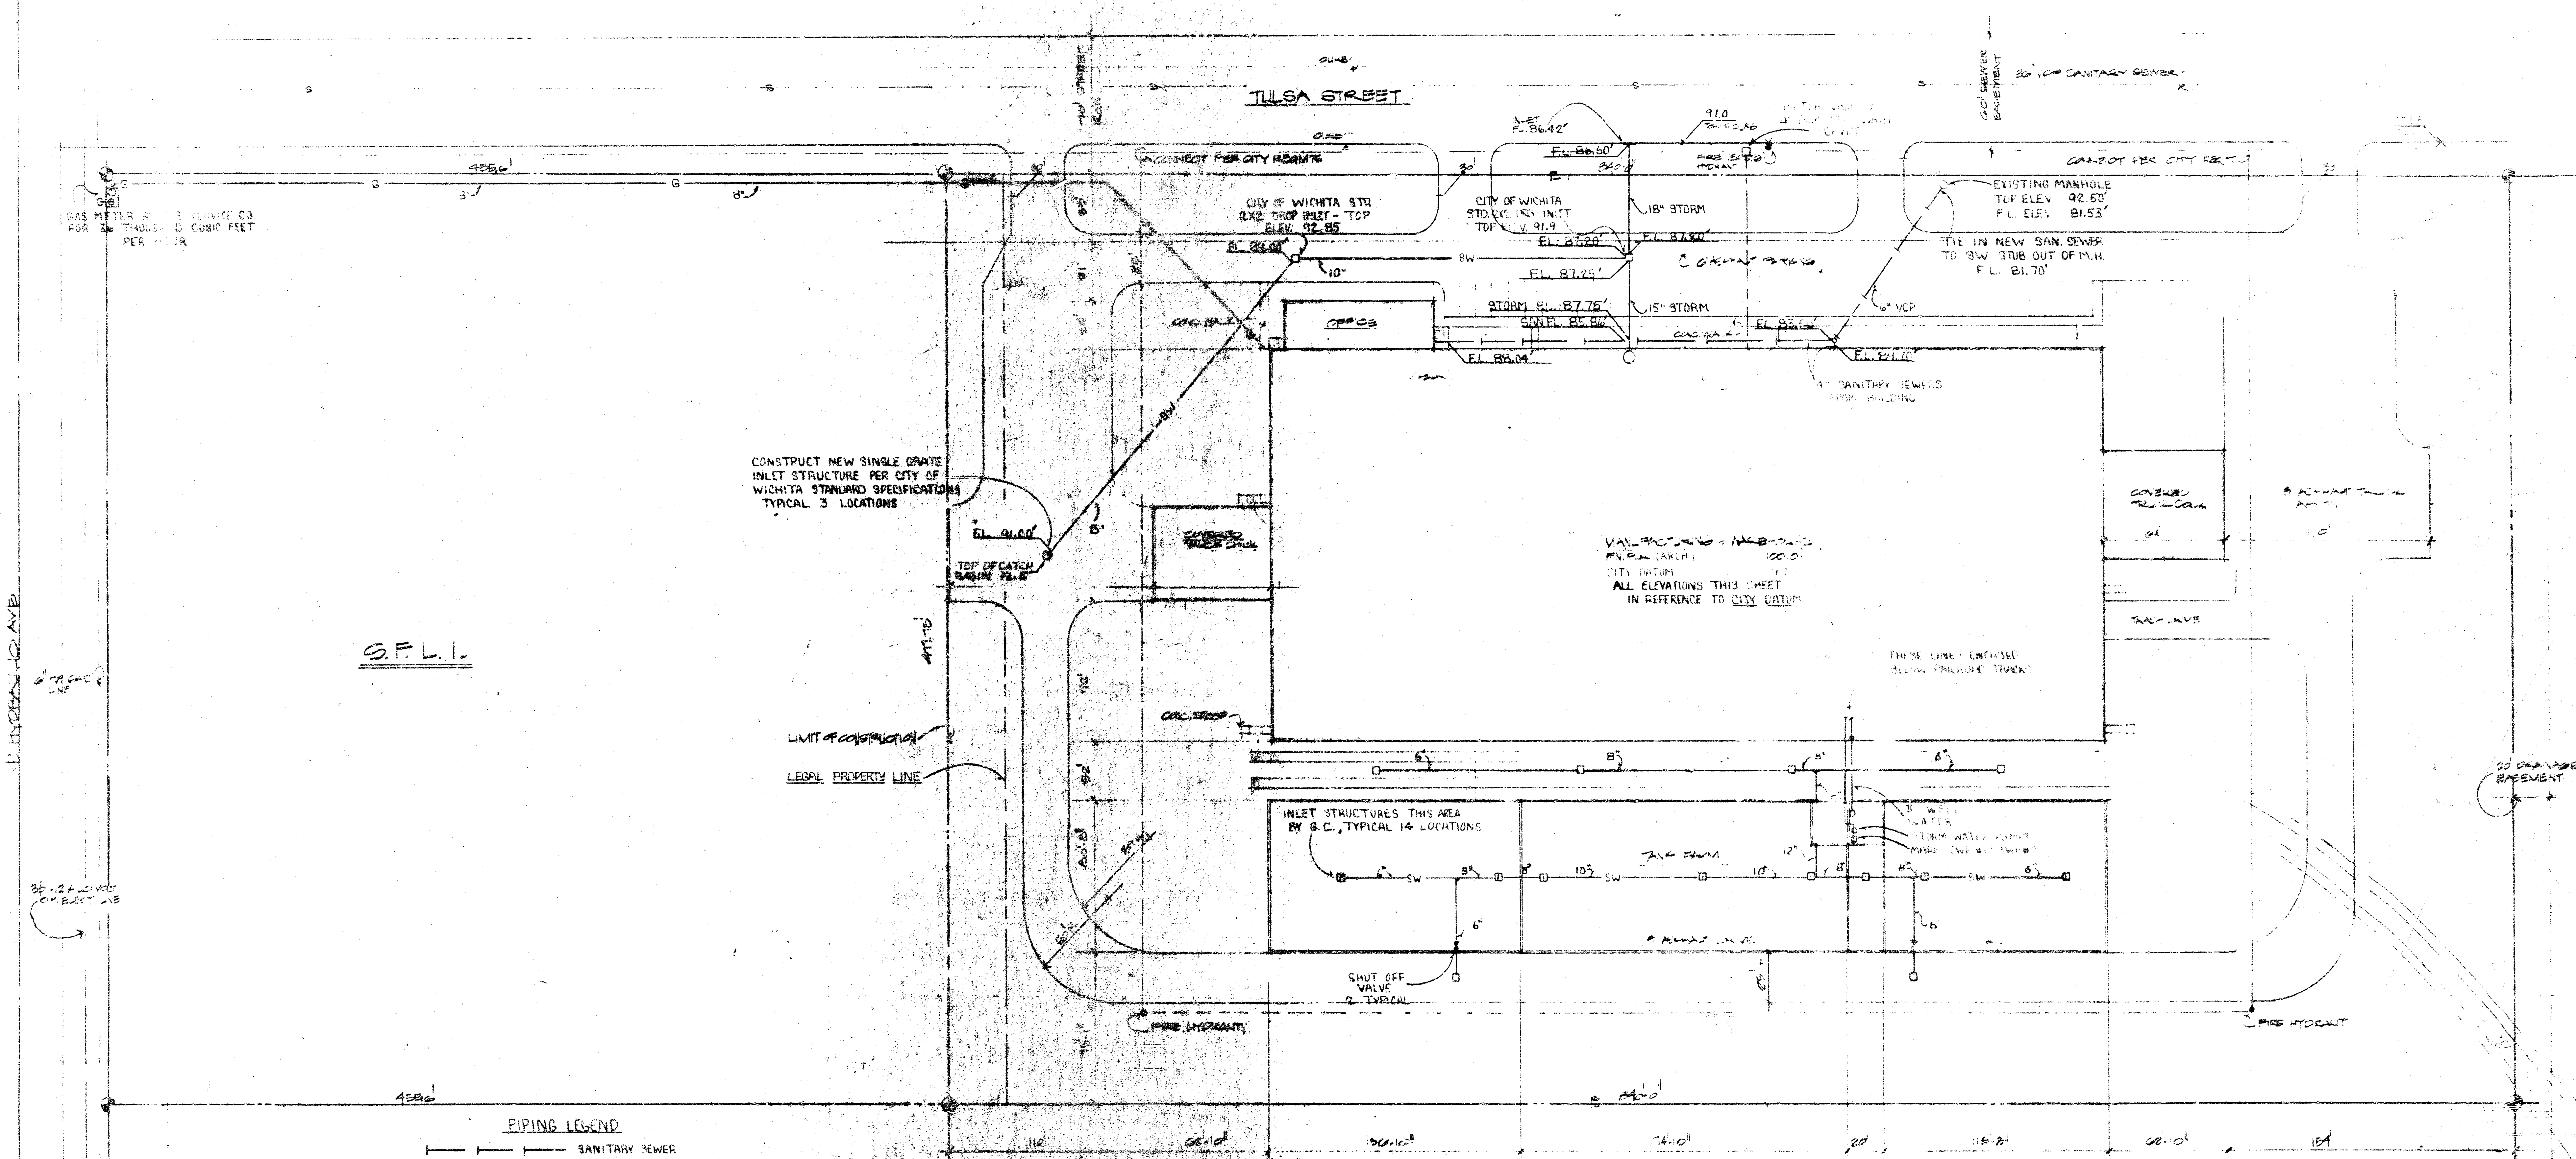

PIPING LEGEND

—	SANITARY SEWER
—	STORM WATER
—	PUMPED STORM WATER
—	WELL WATER
—	HIGH PRESSURE STORM
—	HIGH PRESSURE CONDENSATE
—	PUMPED CONDENSATE
—	DOMESTIC COLD WATER
—	DOMESTIC HOT WATER
—	90° ELBOW TURNED DOWN
—	90° ELBOW TURNED UP
—	FLEXIBLE CONNECTION
—	STRAINER
—	CAPPED END OF PIPE
—	TEE OR END OF PIPE
—	PIES CROSSING
—	BLIND FLANGE
—	FLOW WATER-FURNISHED BY OTHERS

PROFILE SCALE
 HOR. 1" = 20'
 VERT. 1" = 5'

CITY OF WICHITA PRIVATE STORM SEWER NO. 465 76 245 80893 000 000 08

LEGAL DESCRIPTION
 CANE B5 WOLAND INDUSTRIAL DISTRICT
 SEDGWICK COUNTY
 WICHITA, KANSAS
 LOT 1, BLOCK 2

JEFF KIMMEL ASSOCIATES architecture

LUBRICATION ENGINEERS INC
 10101 S. WILSON STREET
 WICHITA, KANSAS 67207