

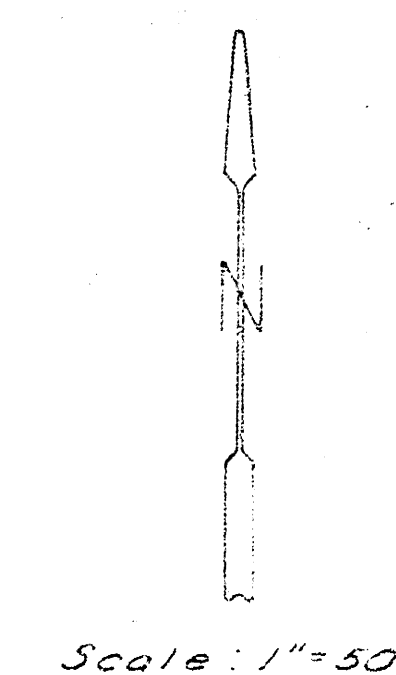


PLAN
 NOTE: SEE PLAN FOR ALL DIMENSIONS
 1/8" = 1' - 0"

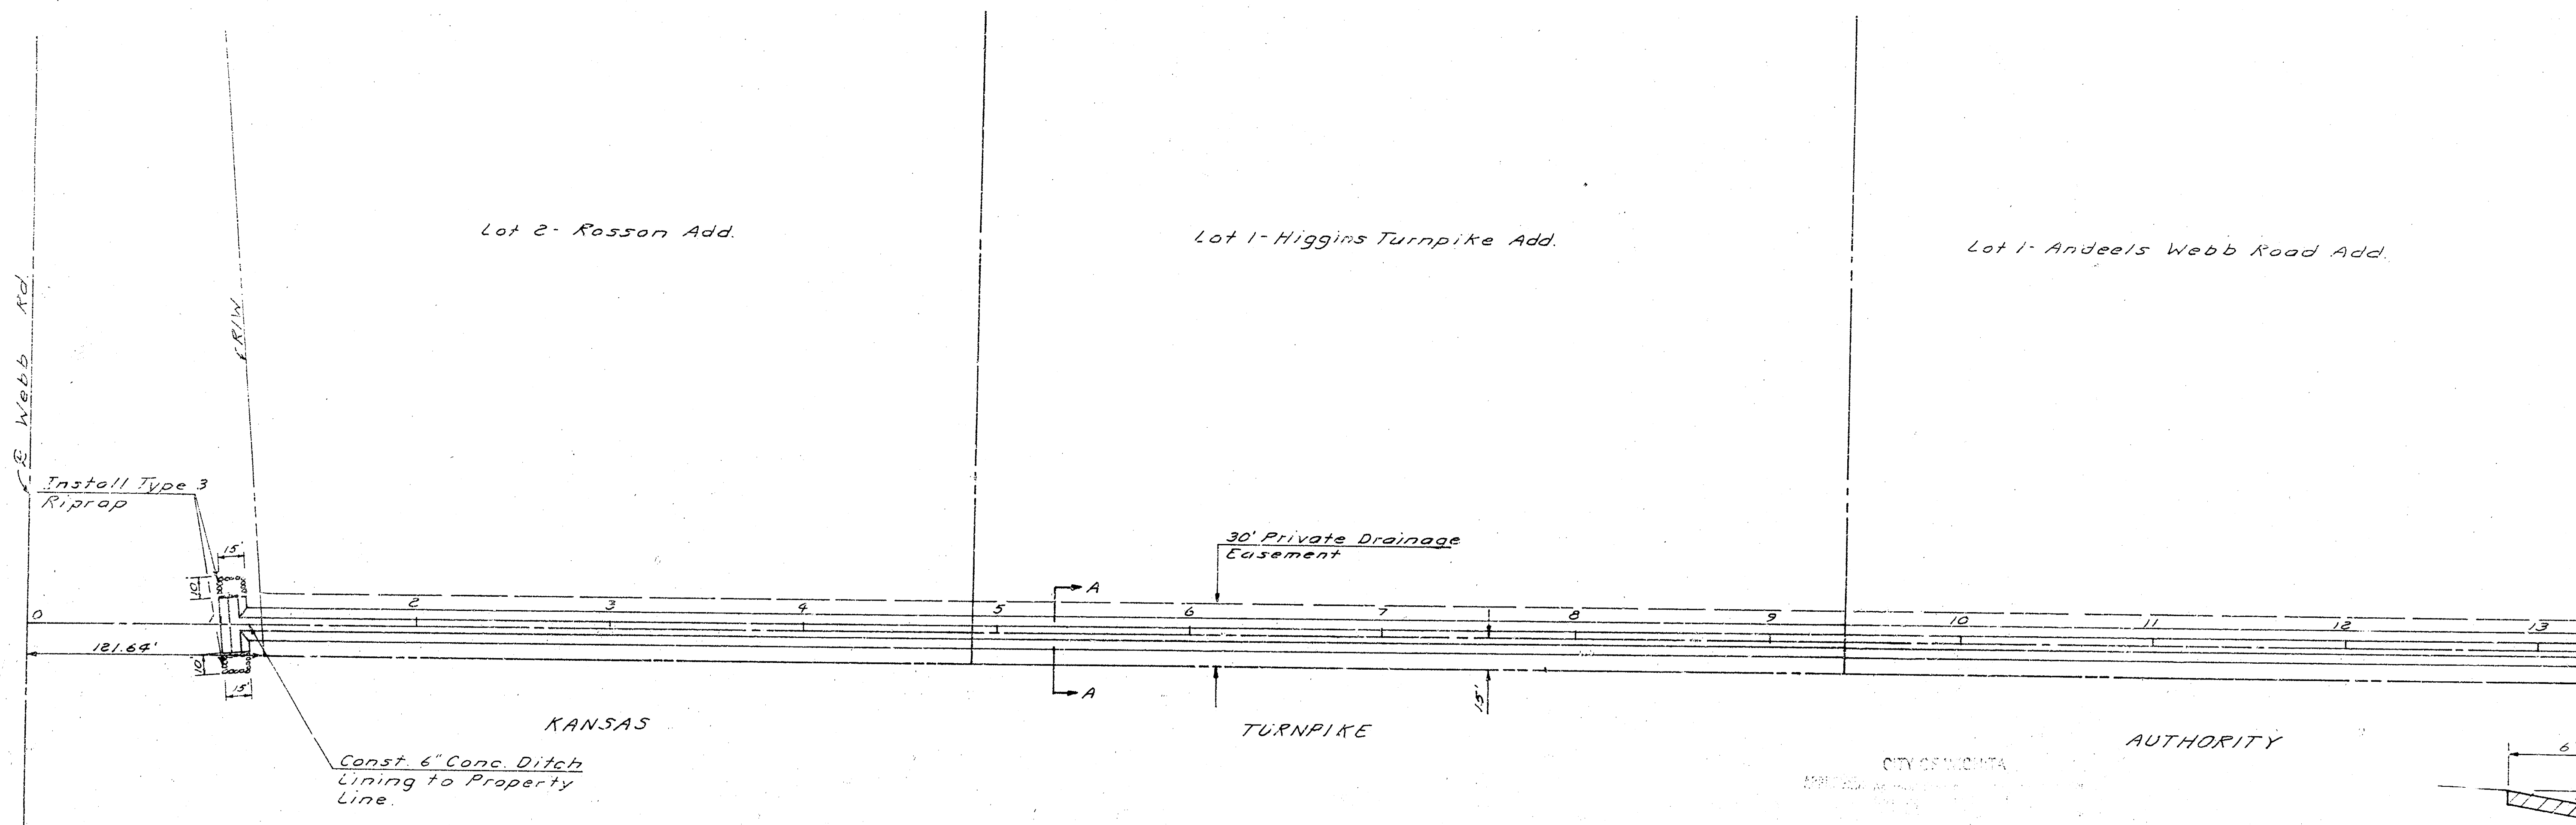

B.M. City Disc. 73.4' S. & 31' E.
 & Webb & Kellogg - E1 179.16

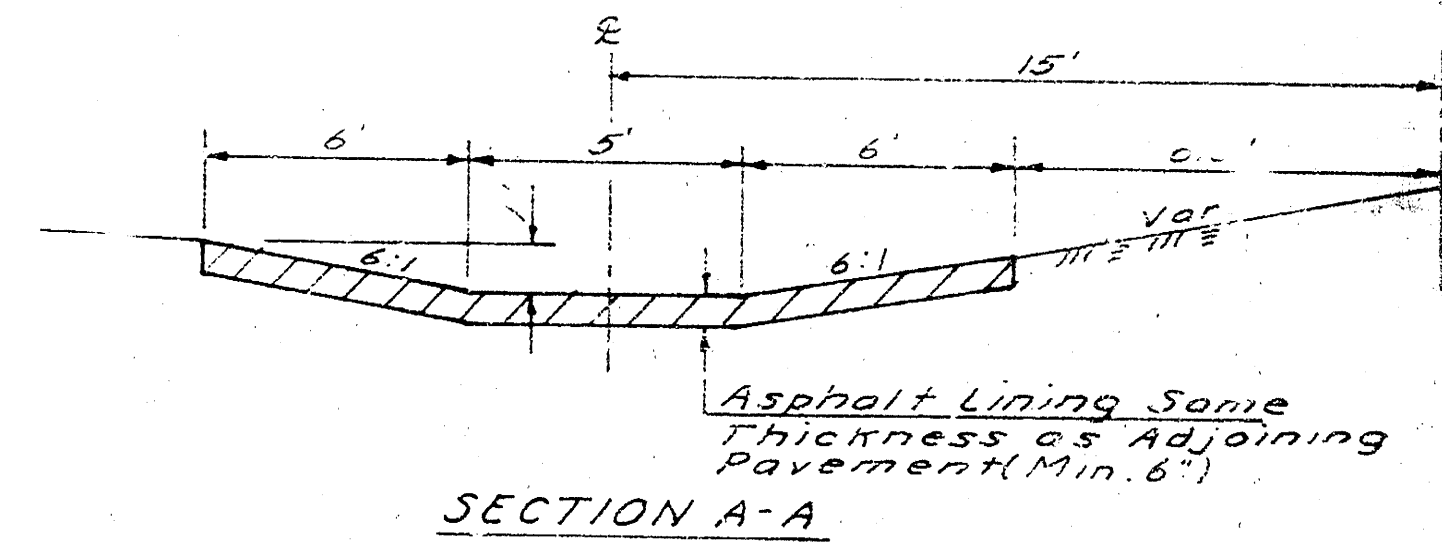

PROFILE
 NOTE: SEE PLAN FOR ALL DIMENSIONS
 1/8" = 1' - 0"



PROPOSED DRAINAGE DITCH
 TO SERVE
 ROSSON ADD., HIGGINS TURN-
 PIKE ADD. & ANDEELS WEBB
 ROAD ADD.

Bouglum Co. Pa. Revised: 8/11/78