


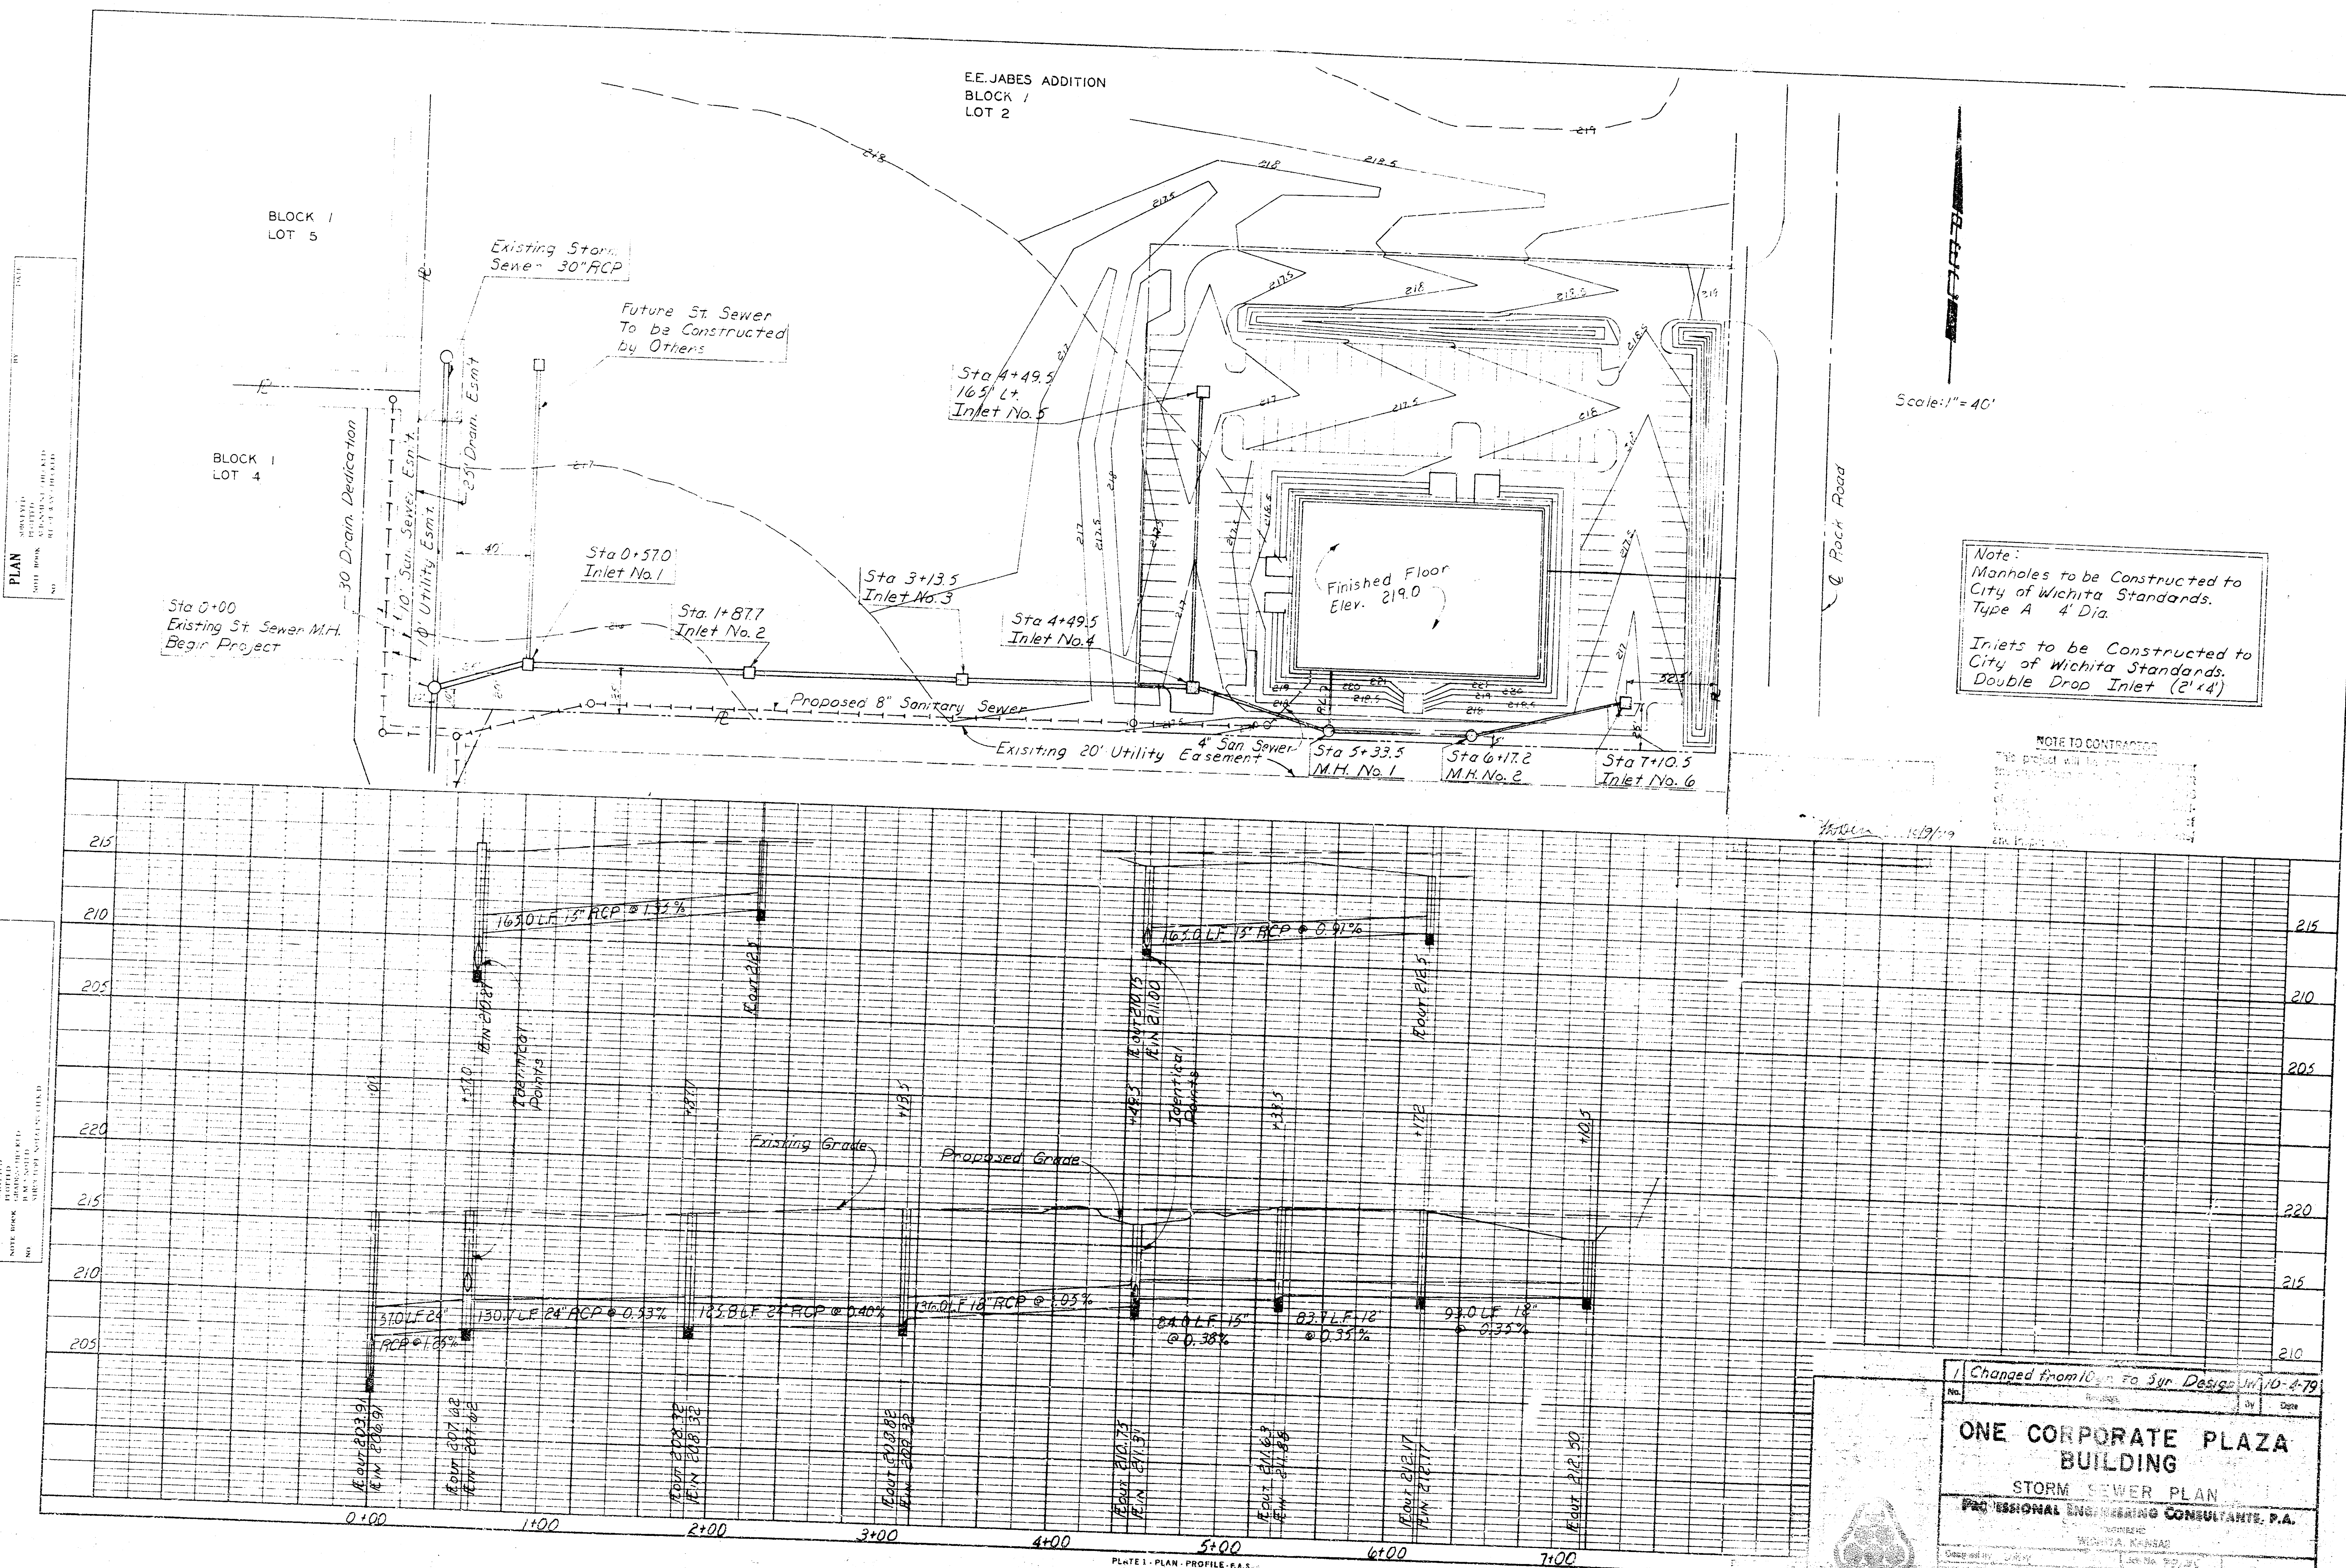

Note:
Manholes to be Constructed to City of Wichita Standards. Type A 4' Dia.
Inlets to be Constructed to City of Wichita Standards. Double Drop Inlet (2'x4')

NOTE TO CONTRACTOR
This project was prepared by the undersigned for the purpose of providing a general indication of the proposed work. It is not to be used for construction purposes without the approval of the undersigned.

Changed from 10/10/79 to 10/10/79


ONE CORPORATE PLAZA BUILDING

STORM SEWER PLAN

PROFESSIONAL ENGINEERING CONSULTANTS, P.A.

WICHITA, KANSAS

Drawn by: [Signature] Date: [Date]

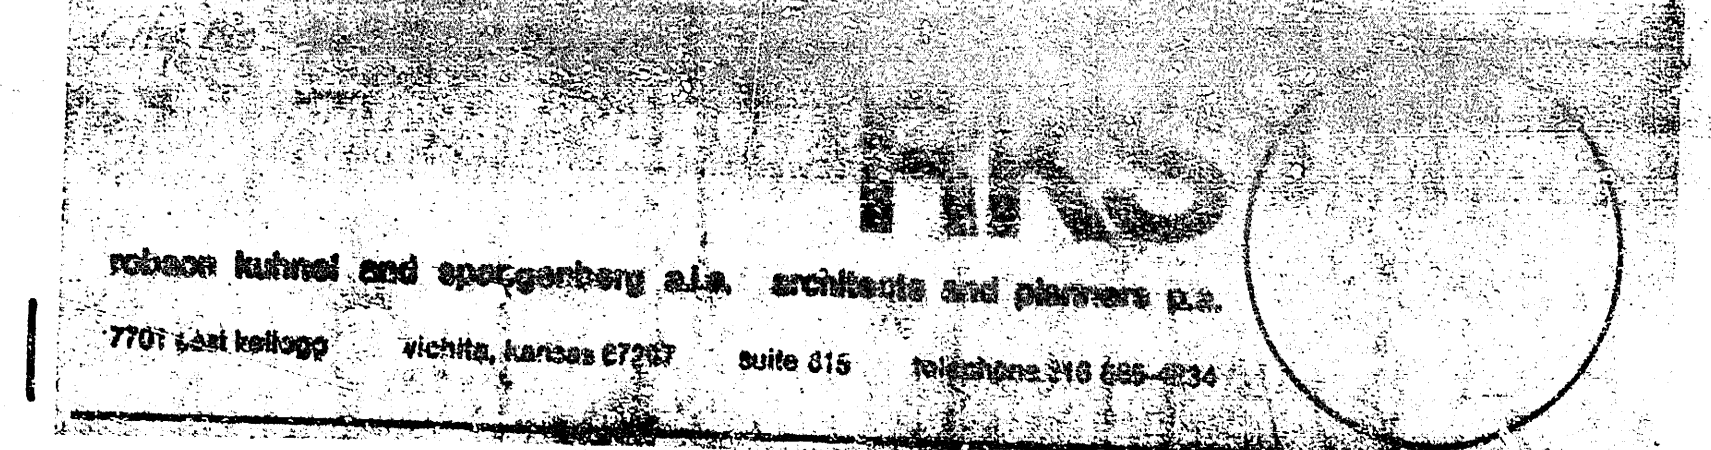

AVAILABLE COPY... FILMED FROM THE BEST