



Greenwich Rd. 4 Waterman

CITY OF WICHITA
 APPROVED: Approval does not relieve the contractor from any responsibility for errors or omissions from the contract requirements or for any deficiencies of equipment, work, or materials.
 Date: 11/9/83
 Engineering Div. 298

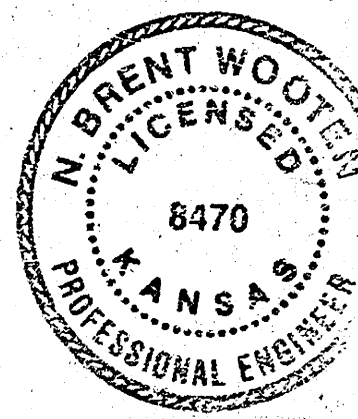


NOTE TO CONTRACTOR
 This project will be constructed under the supervision of the CITY ENGINEER and conforming to the SPECIFICATIONS of the CITY OF WICHITA. The CONTRACTOR will prepay the City of Wichita for all cost of Inspection.

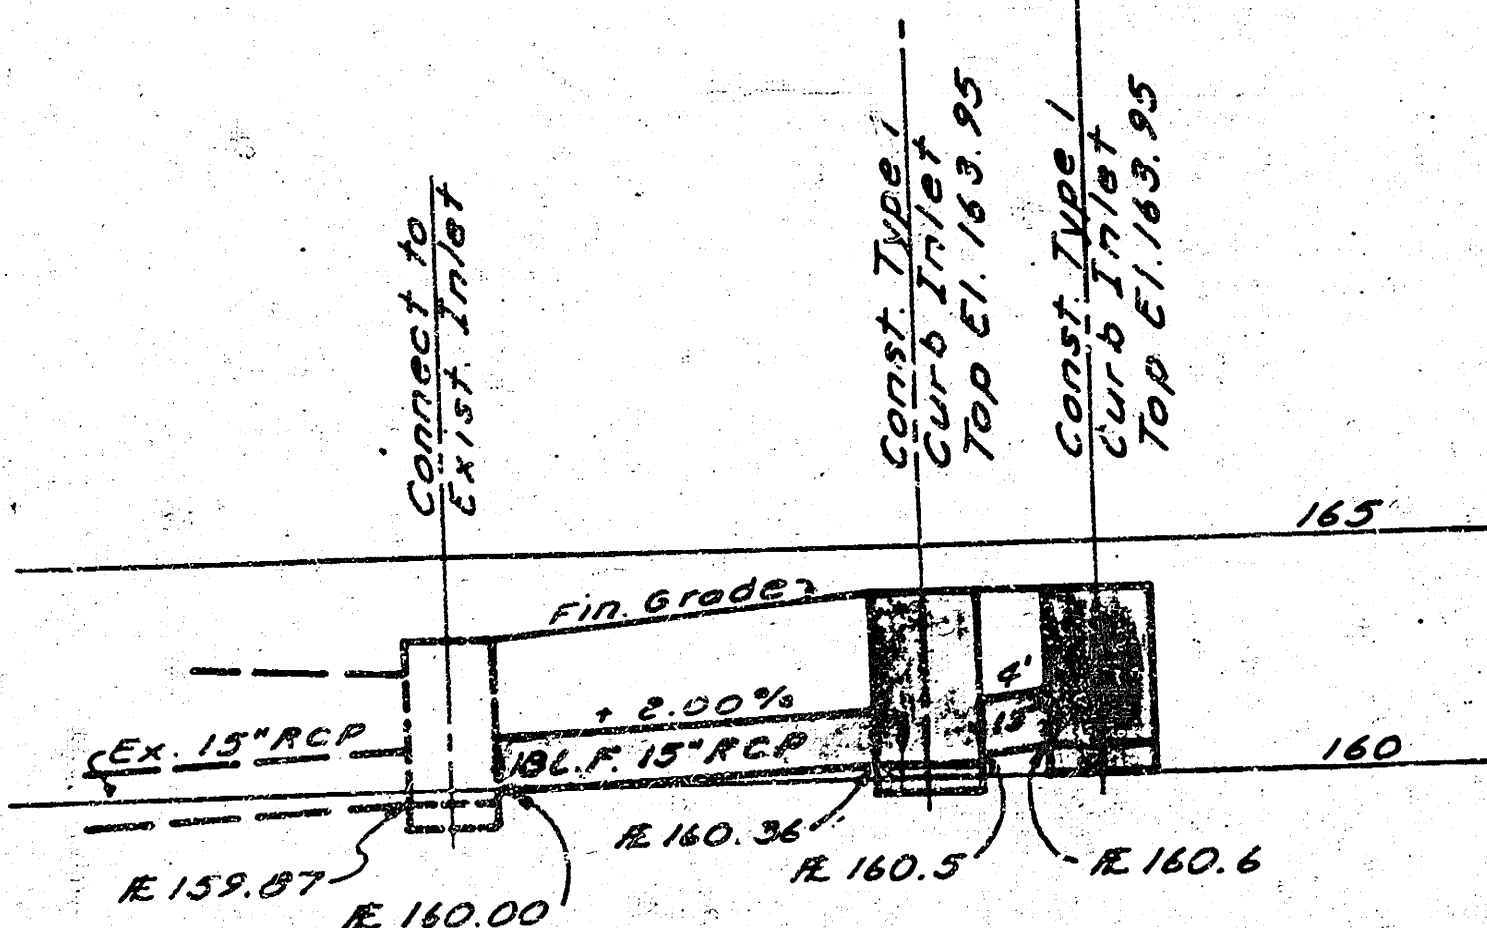

STORM SEWER PROFILE
 Scale: Hor. 1"=10'
 Ver. 1"=5'

Const. 2" Type 1 Curb Inlets Connect Inlets with 4 L.F. 15" RCP. Connect to Exist. Inlet with 18 L.F. 15" RCP. See Profile Left this Sheet.

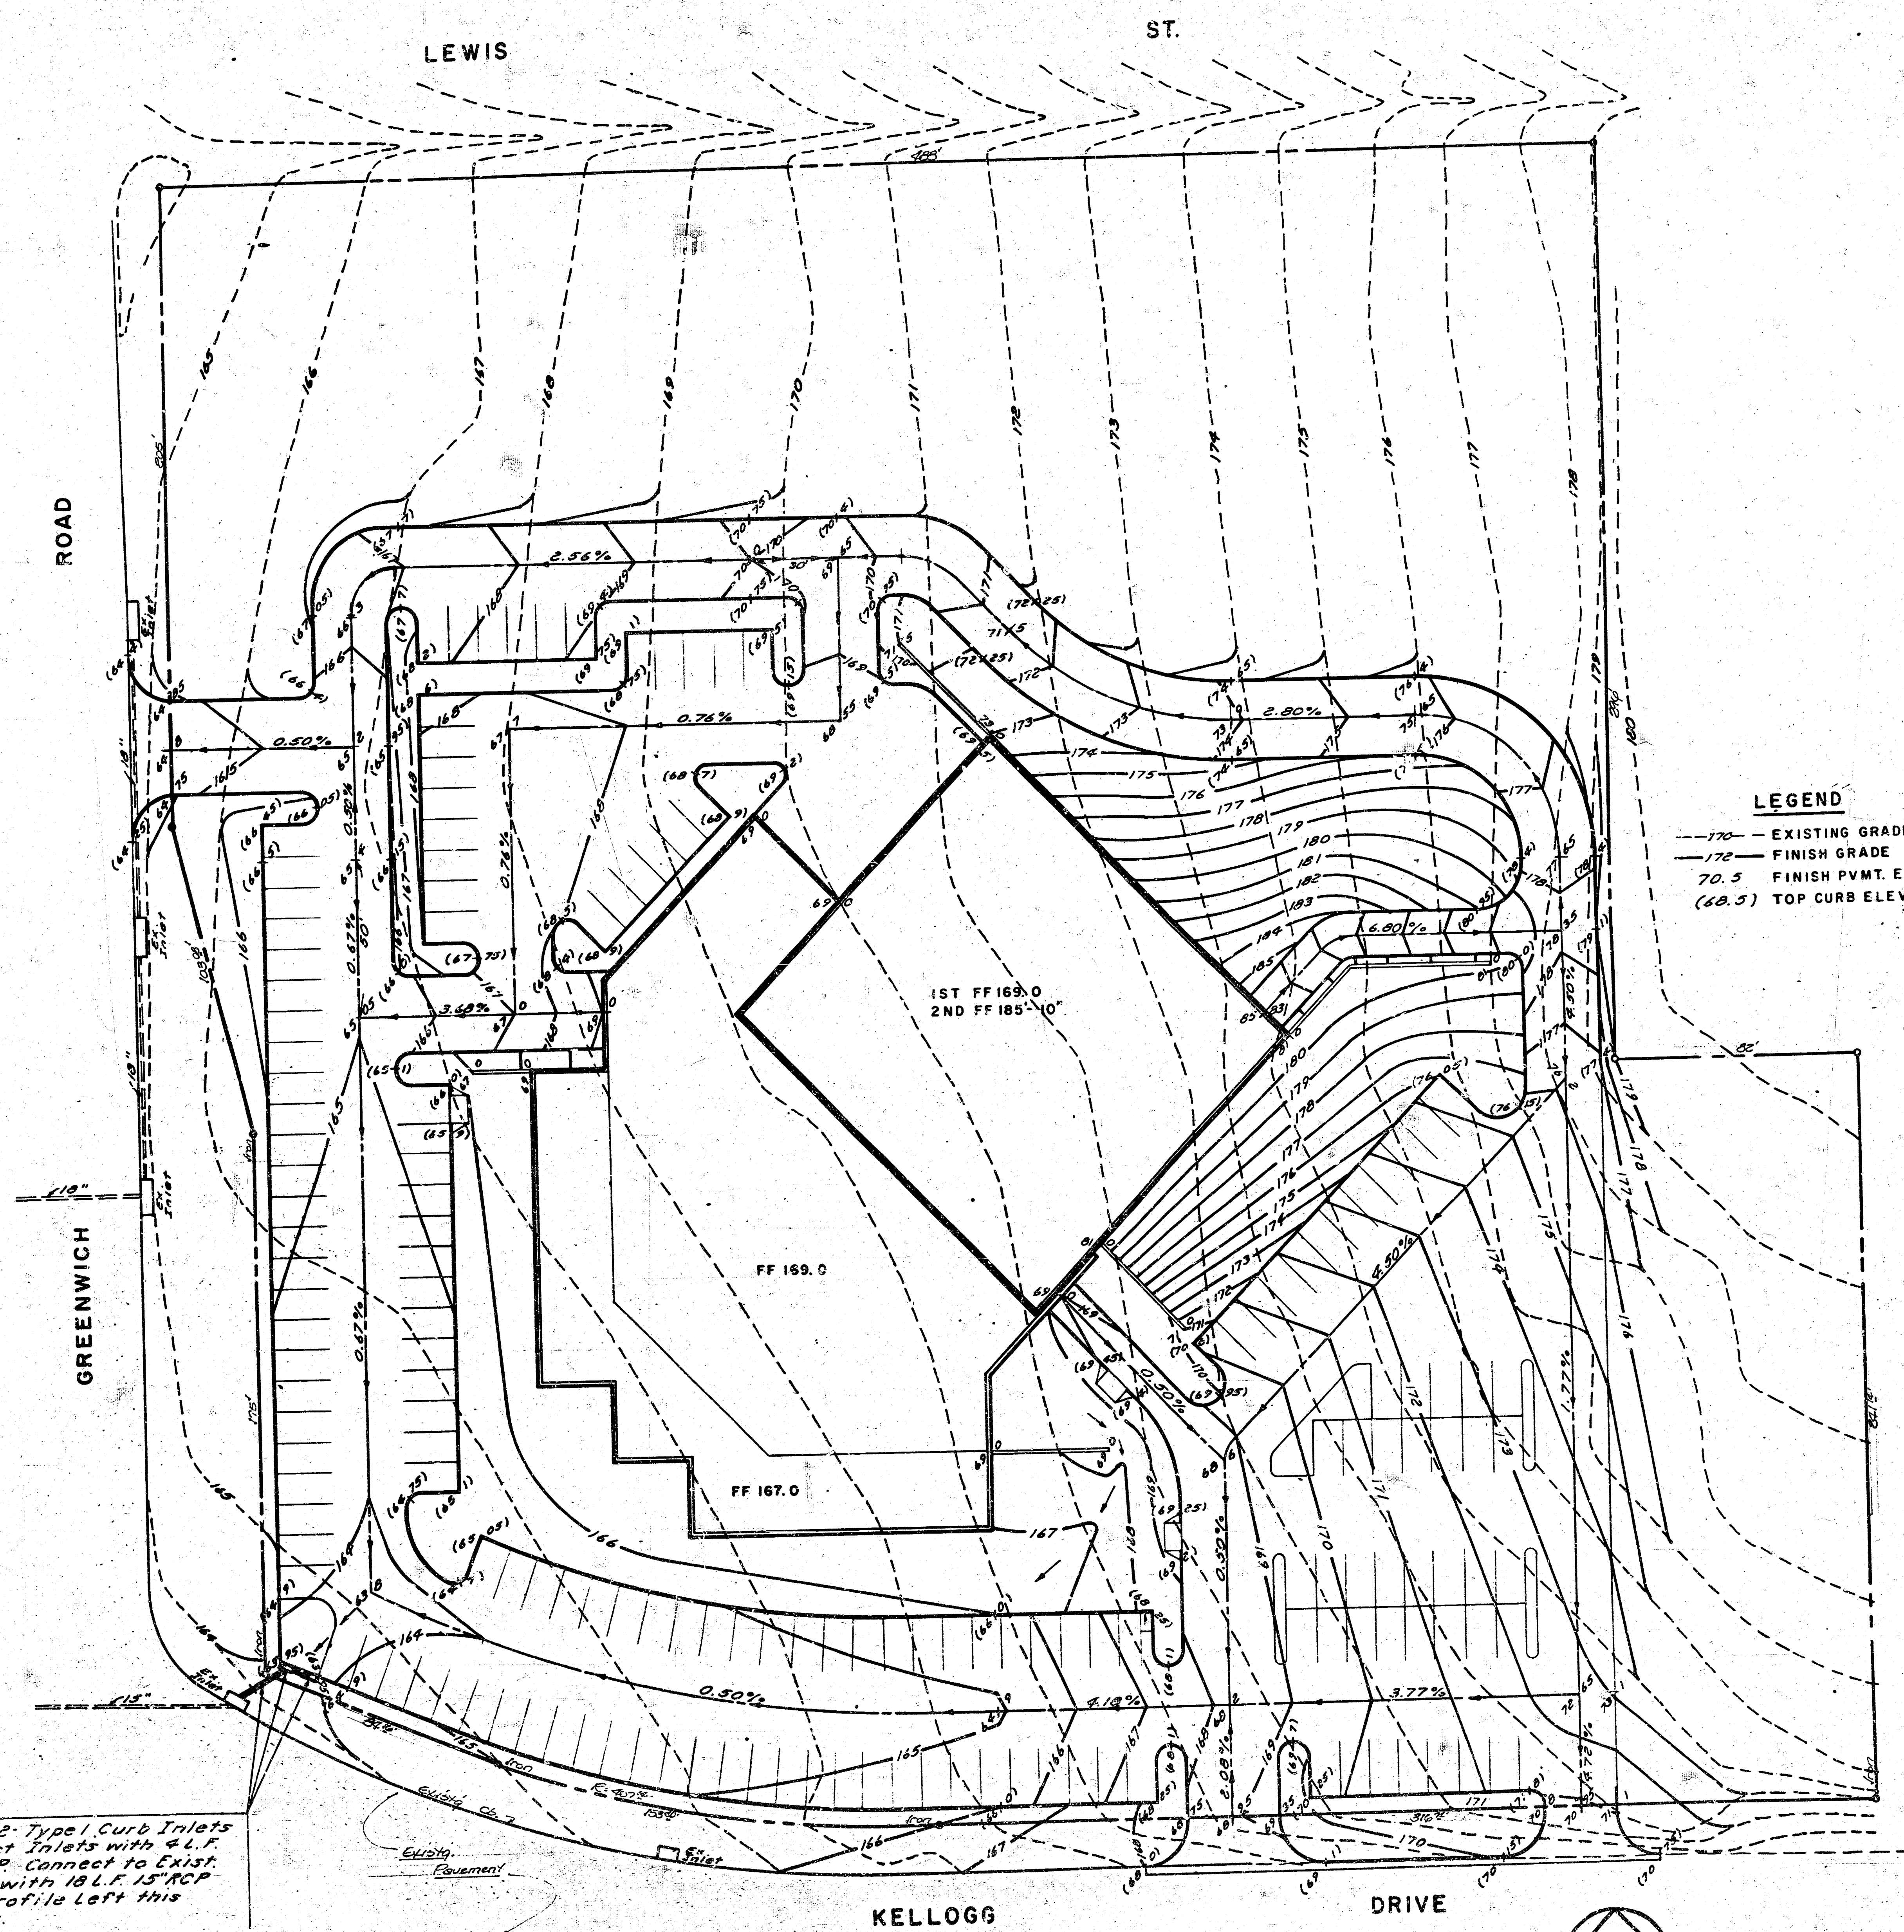

LEGEND
 --- EXISTING GRADE
 --- FINISH GRADE
 --- FINISH PVMT. ELEV.
 --- TOP CURB ELEV.

A SITE ARCHITECTURAL PLAN



PRIVATE STORM SEWER TO SERVE LOT 1,
 GLADYS WIEDEMANN ADDITION
 PROJ. NO. 468-76-245-80000-000-008

Note - Contractor to construct City of Wichita Std. Type 1 Inlets.