



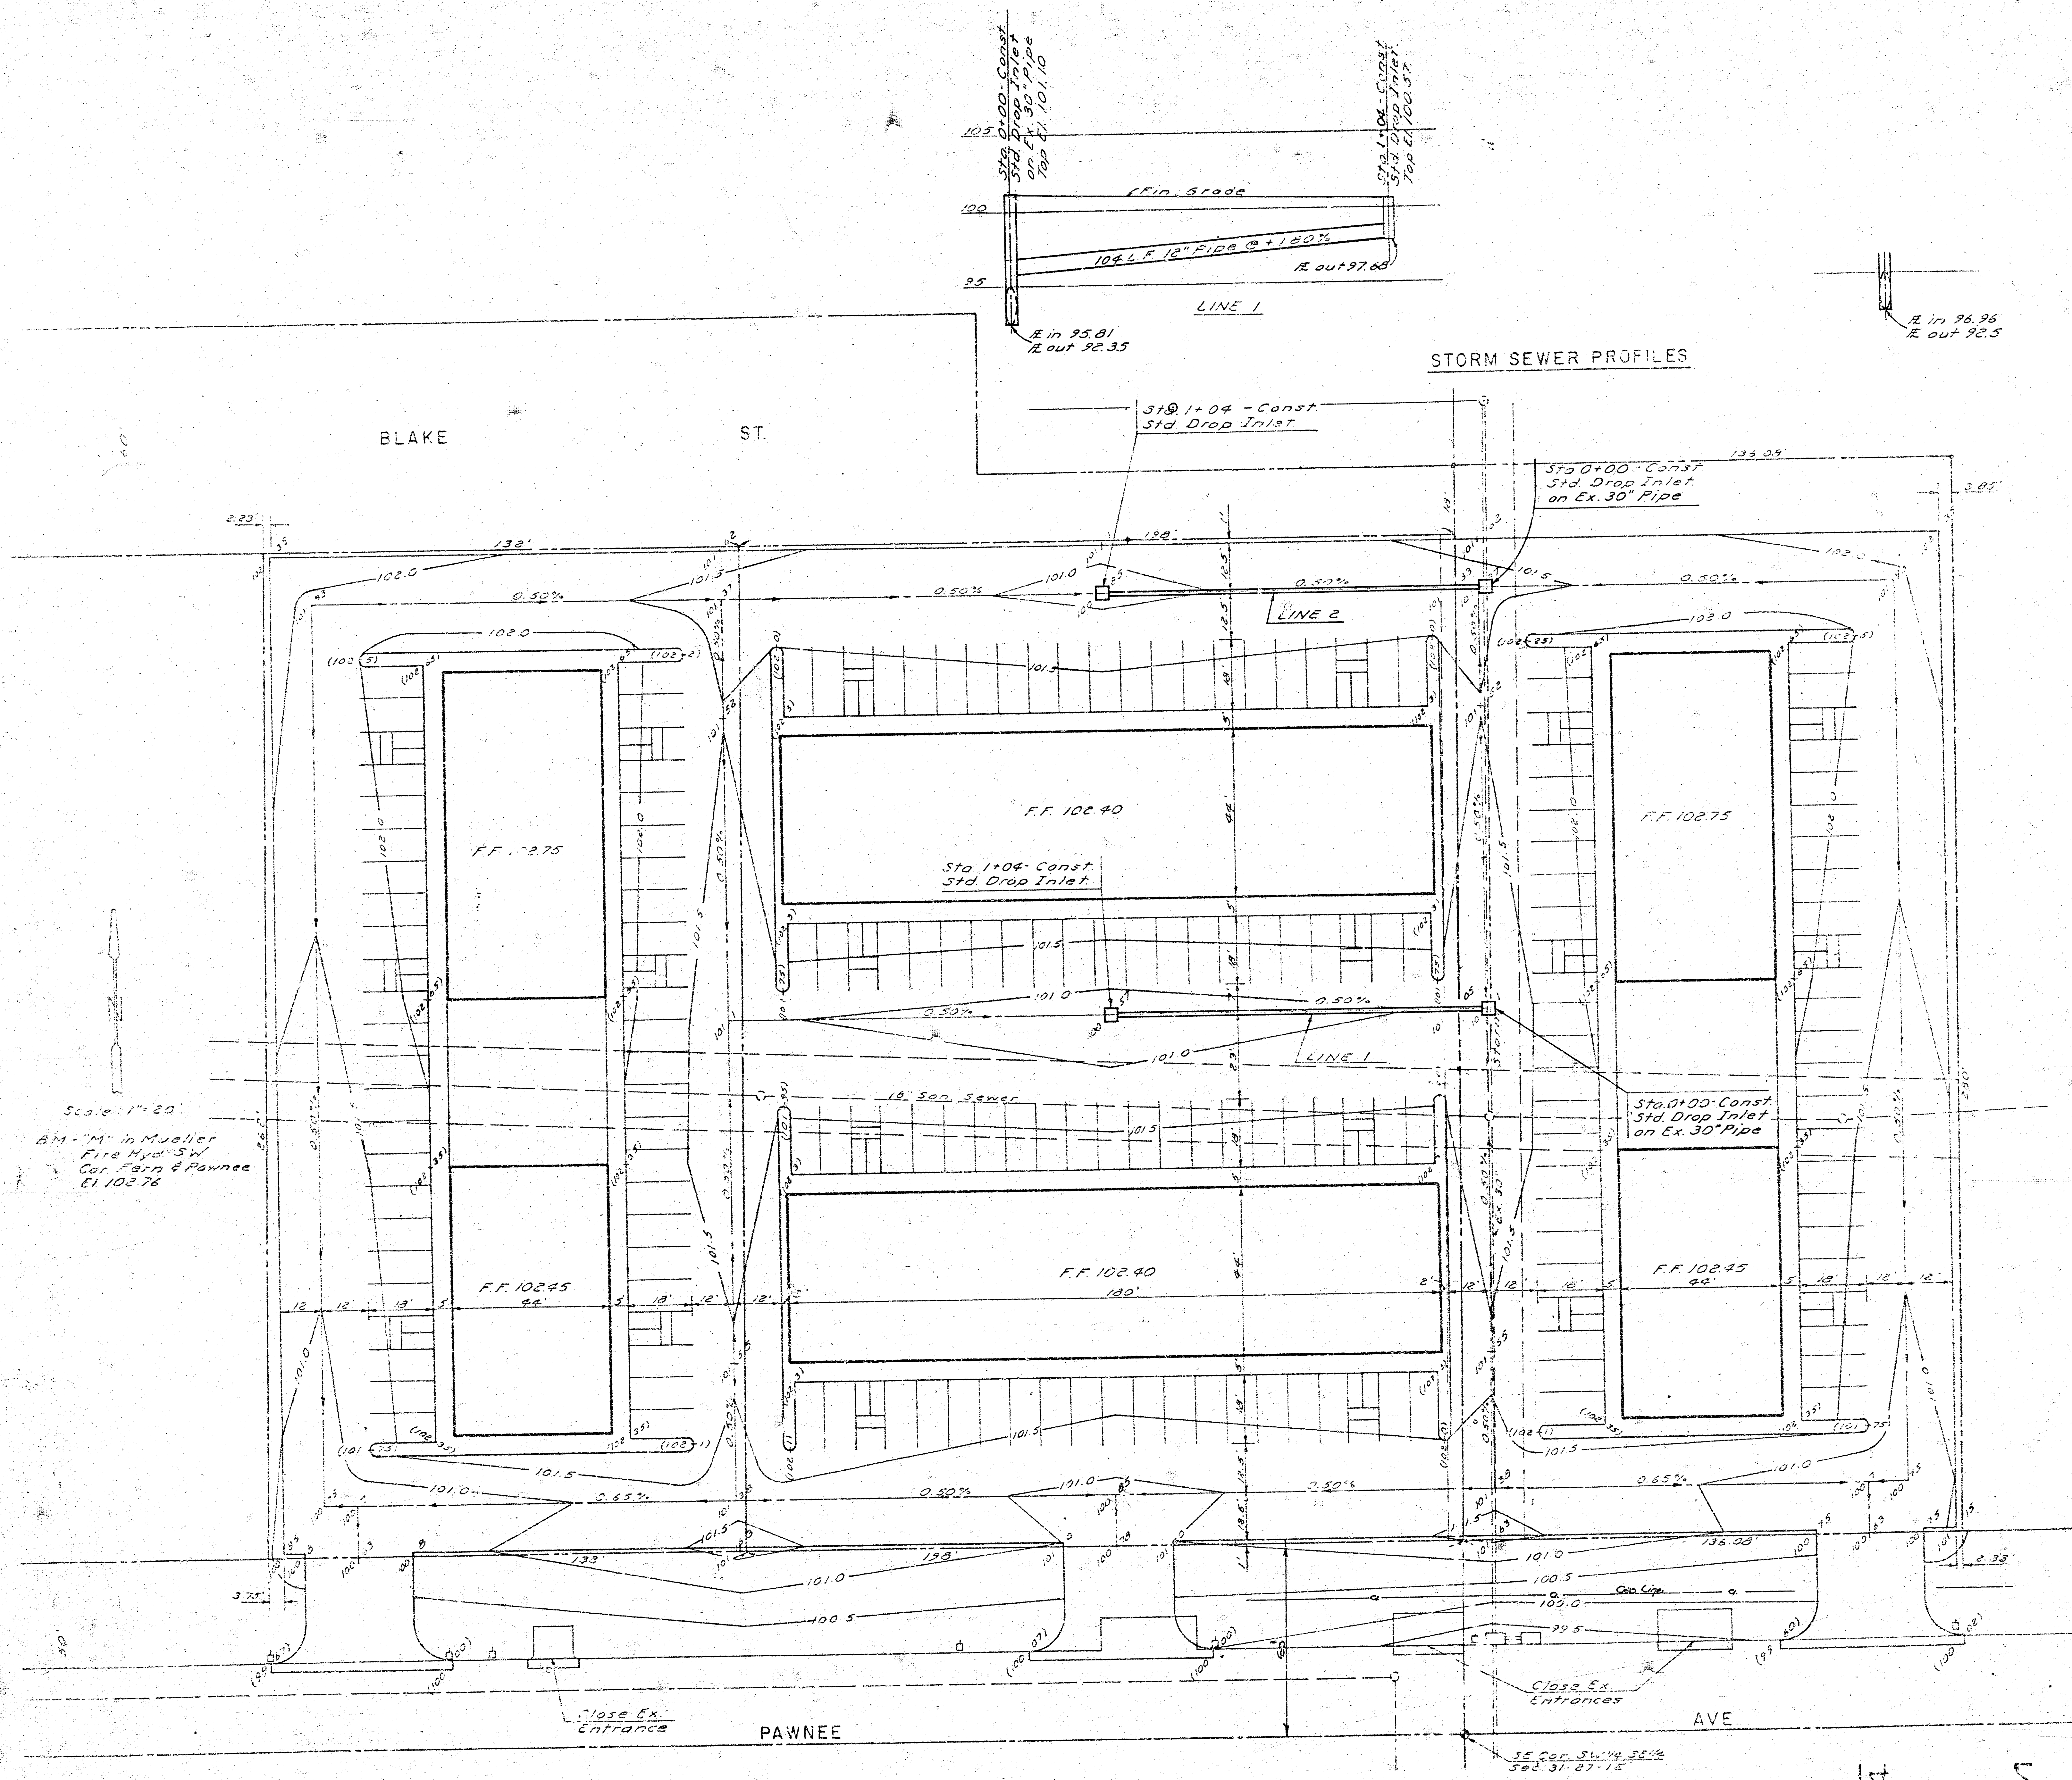

APPROVED: CITY OF WICHITA
 This project will be constructed under the supervision of the CITY ENGINEER and conforming to the SPECIFICATIONS of the CITY OF WICHITA. The CONTRACTOR will prepare the City of Wichita for all costs of inspection.
 Date: 8/11/81
 Engineering Div. *CH-28-44*

NOTE TO CONTRACTOR
 This project will be constructed under the supervision of the CITY ENGINEER and conforming to the SPECIFICATIONS of the CITY OF WICHITA. The CONTRACTOR will prepare the City of Wichita for all costs of inspection.

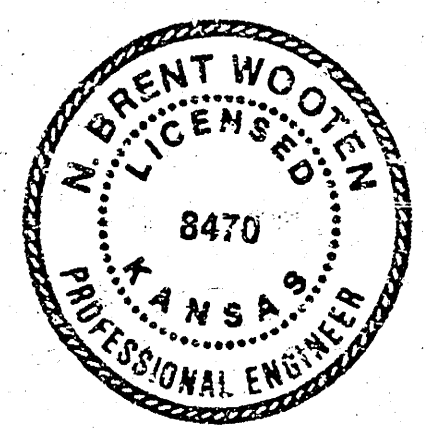

SITE GRADING & DRAINAGE PLAN
 LOT 3, WESTWAY DEVELOPMENT ADD.
 CITY PROJ. 468-76-245-80000-000-000-008

Revised 8-11-81 JSL