


PLAN	DATE
NOTED BOOK	BY
NO.	BY
	DATE

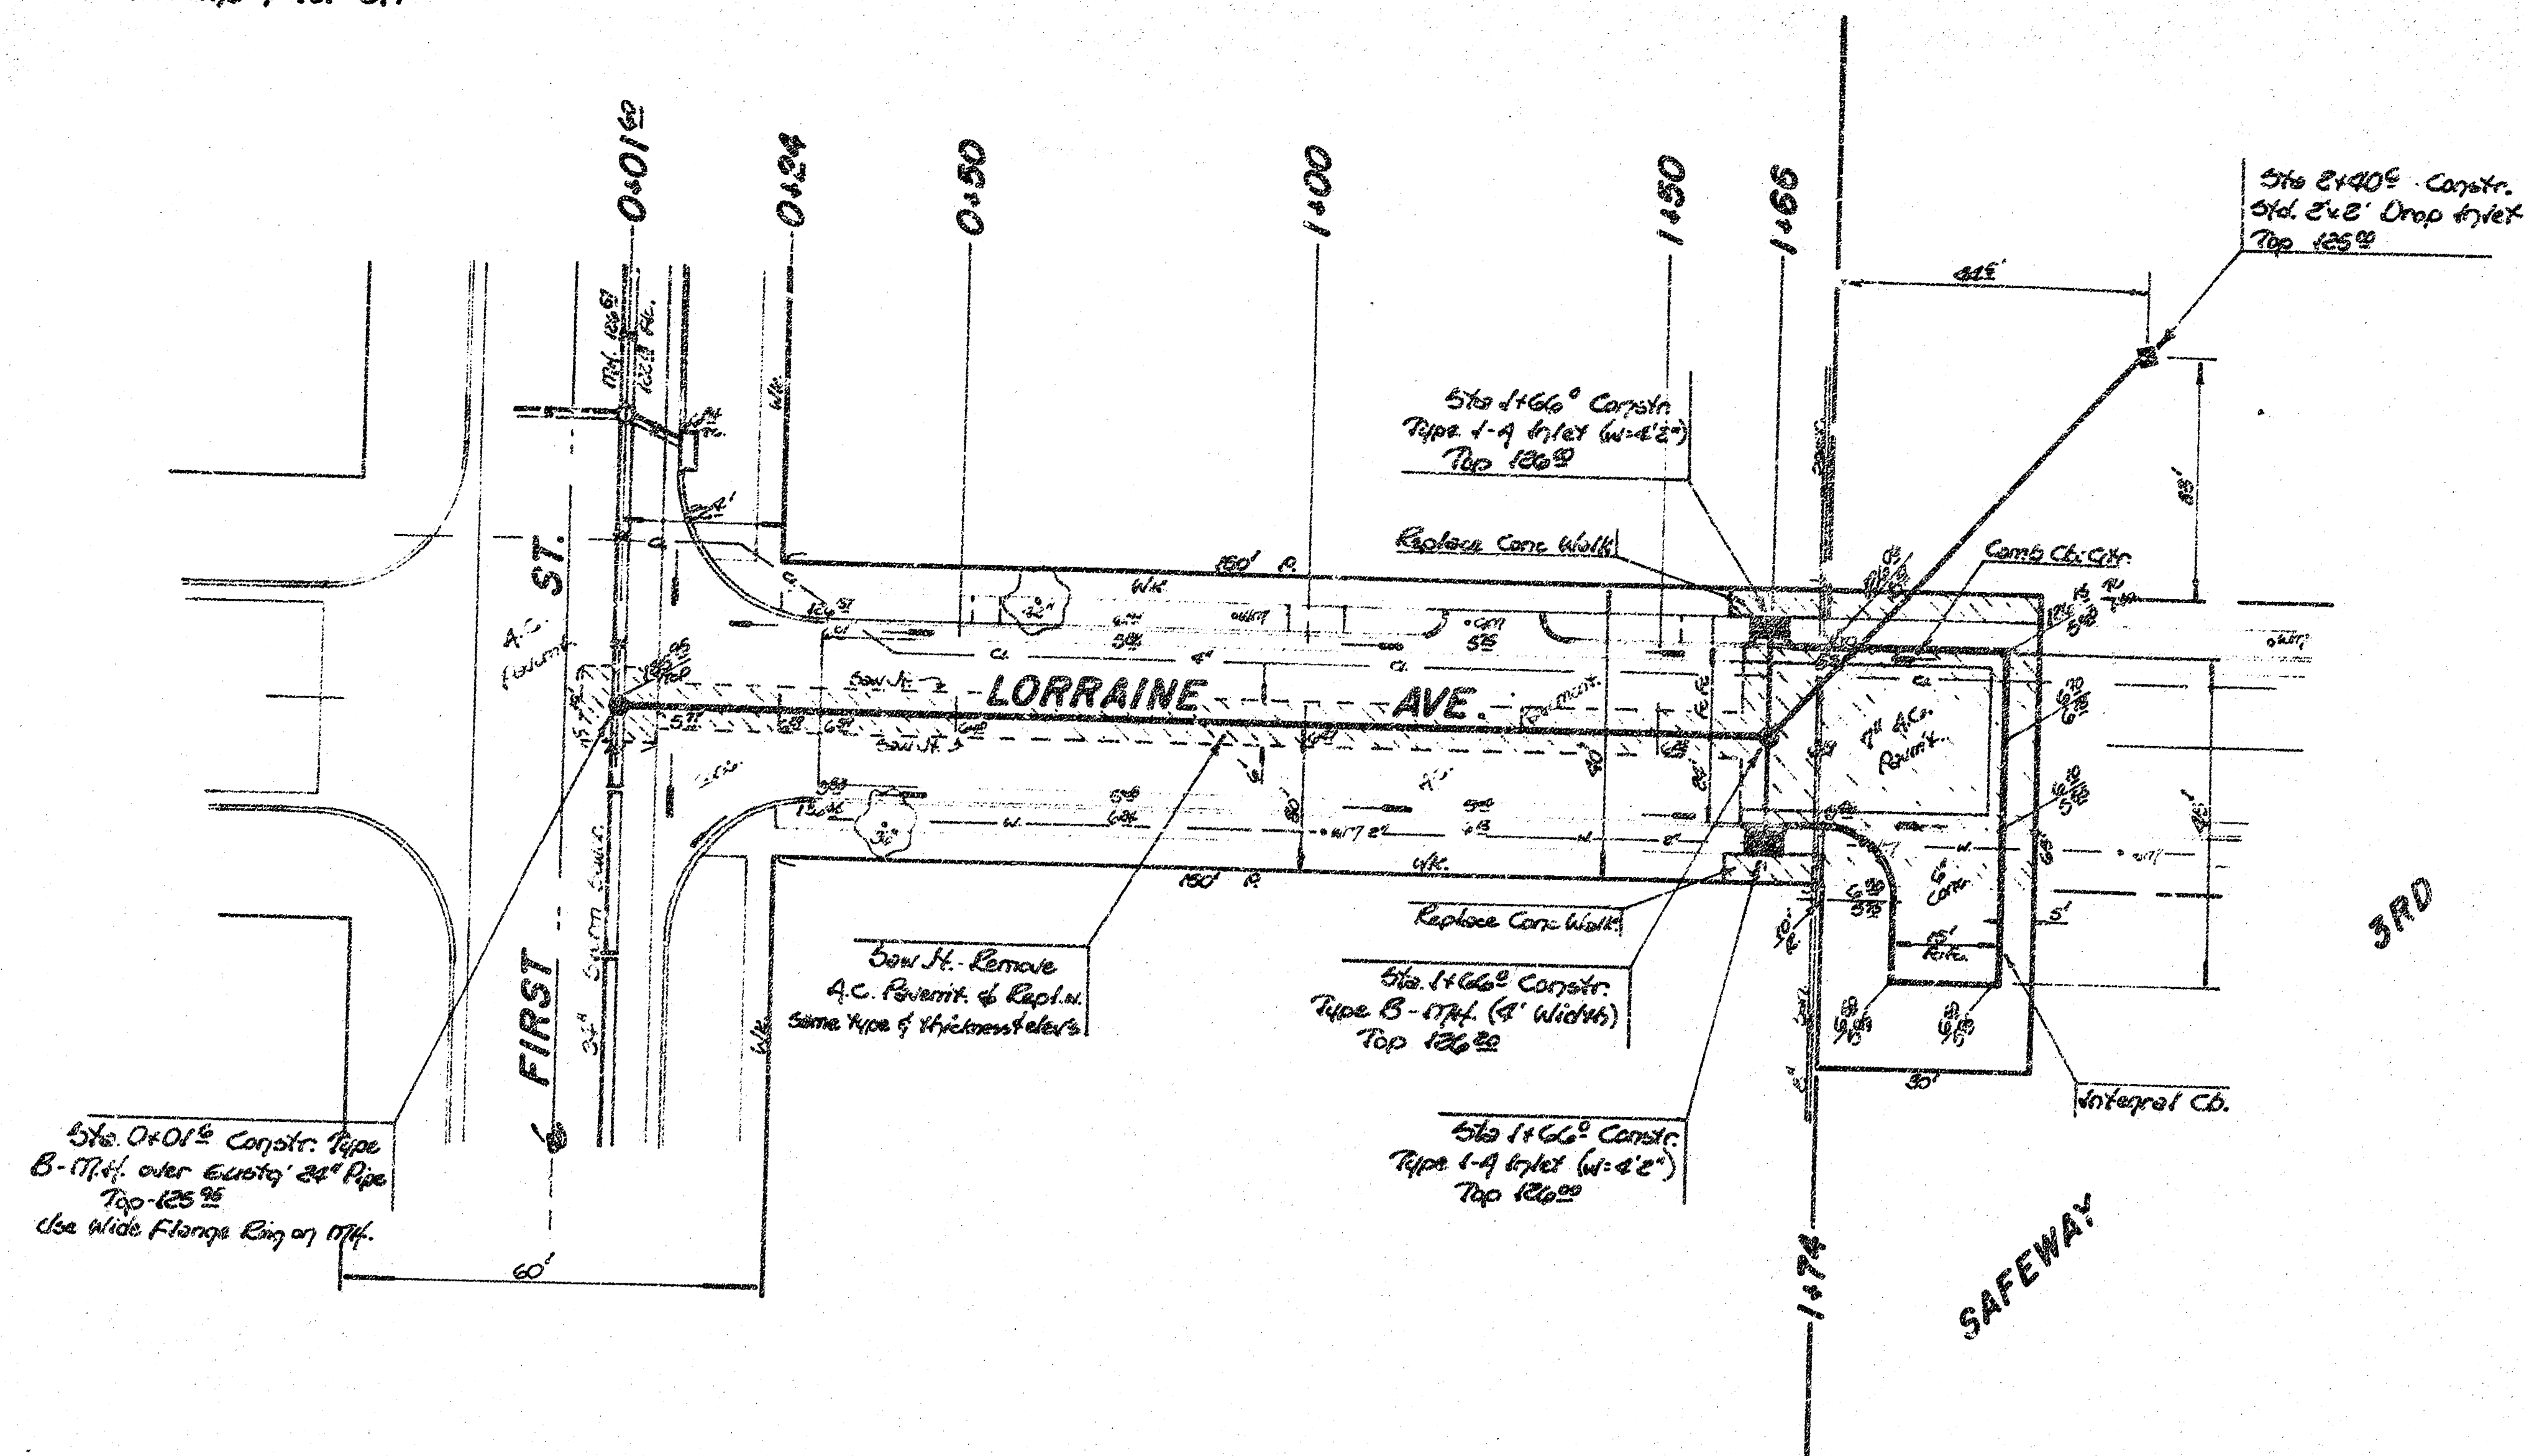

ADDN



3R

SAFEWA

 — Indicates Removal

Scale:
Plan 1" = 20'
Profile 1" = 20' 400'
1" = 5' 100'

Note:
Contractor to verify Gas Service Co. line location & depth.
Contractor to co-ordinate start of paving contractor working
on Gateway 3rd Addition

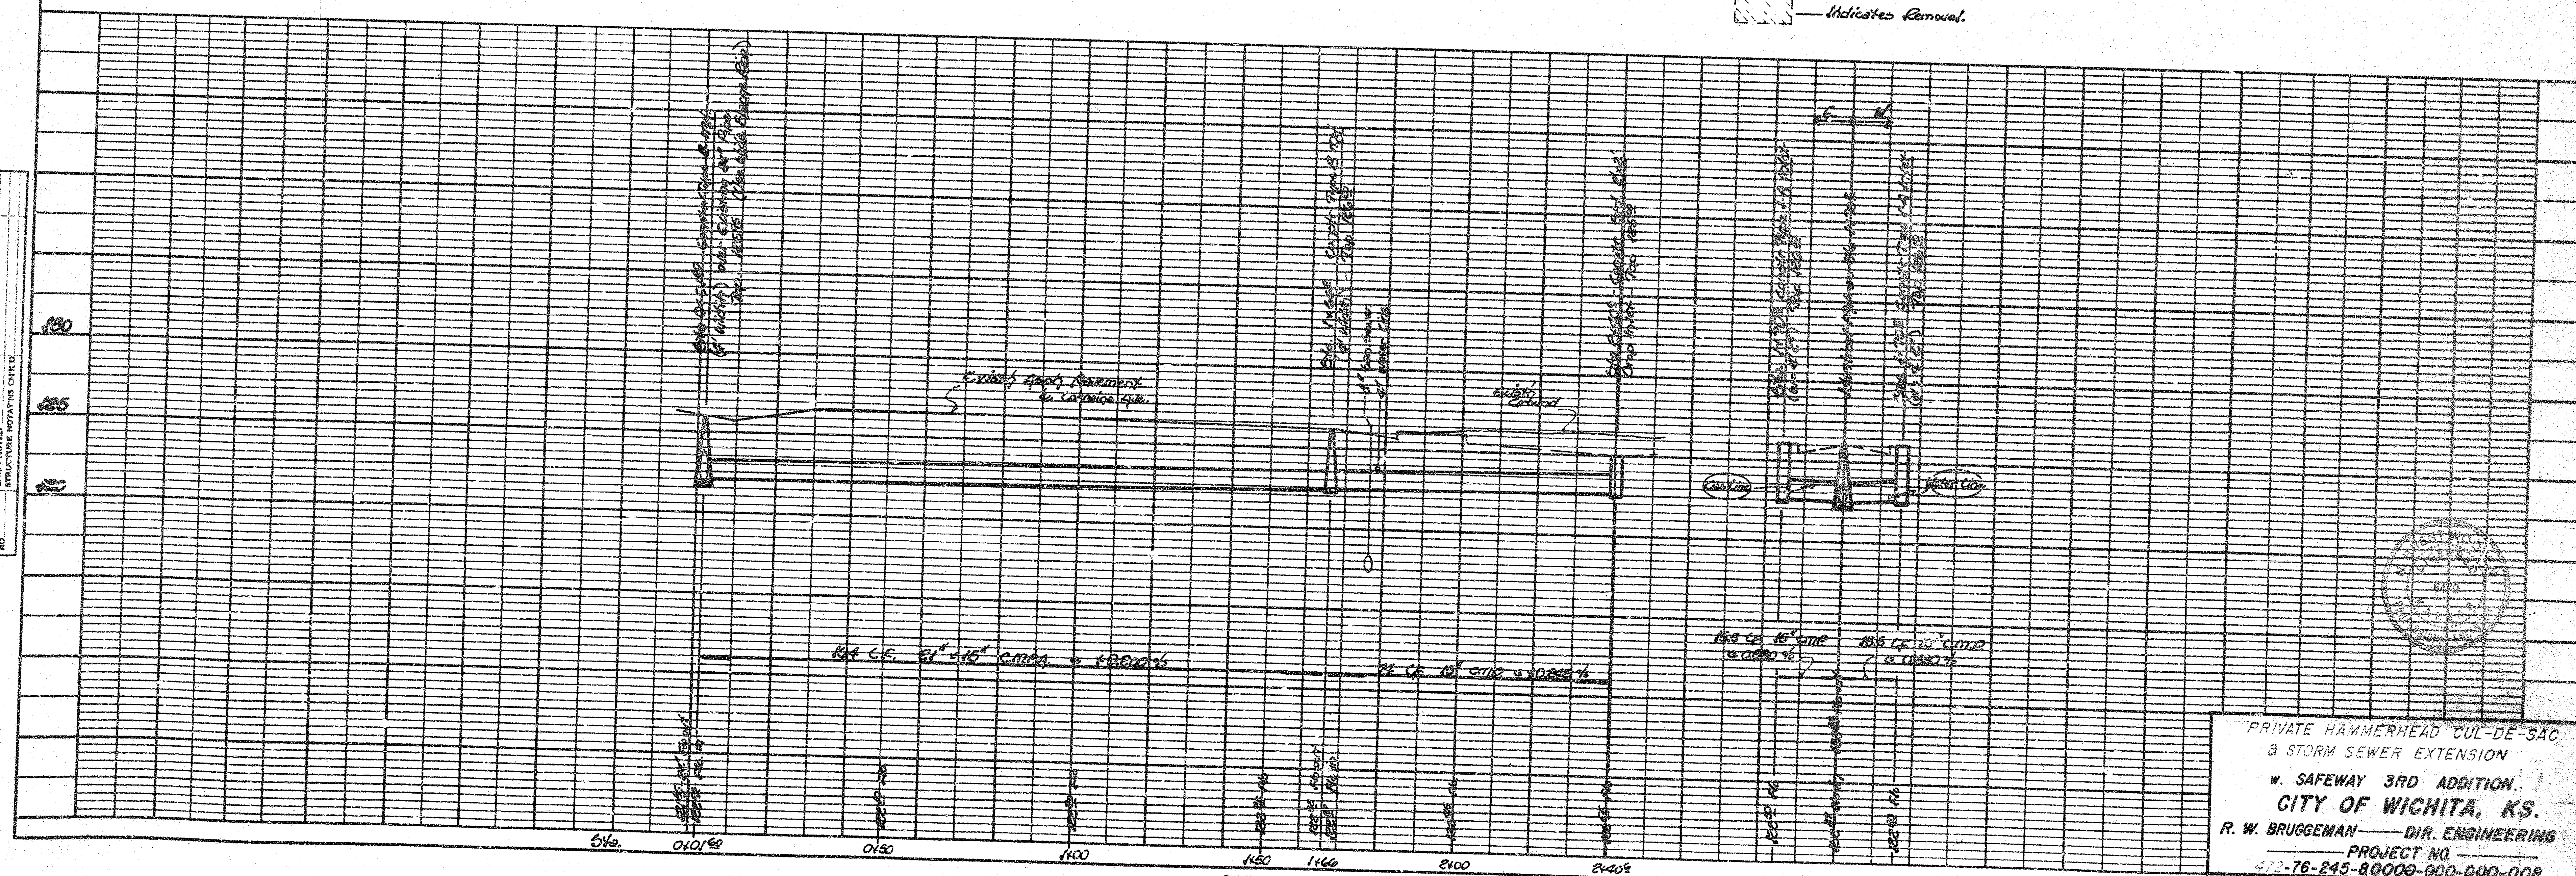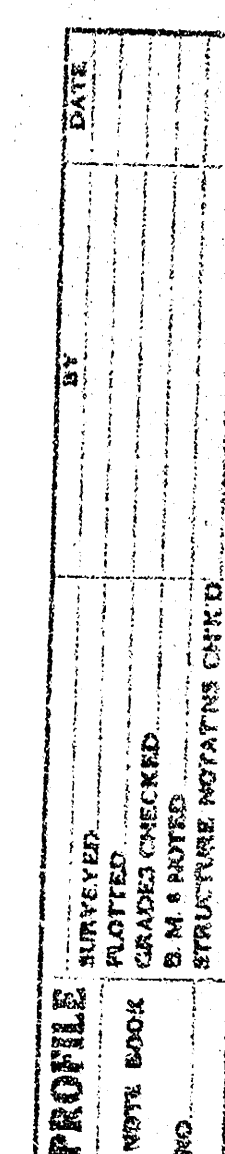

PRIVATE HAMMERHEAD CUL-DE-SAC
A STORM SEWER EXTENSION
W. SAFEWAY 3RD ADDITION.
CITY OF WICHITA, KS.
R. W. BRUGGEMAN - DIR. ENGINEERING
PROJECT NO.
472-76-245-80009-000-000-008

PLATE 1 - PLAN - PROFILE - F.A.
CLEARPRINT PAPER CO., S. F. CAL.
NO. 1000H-1