
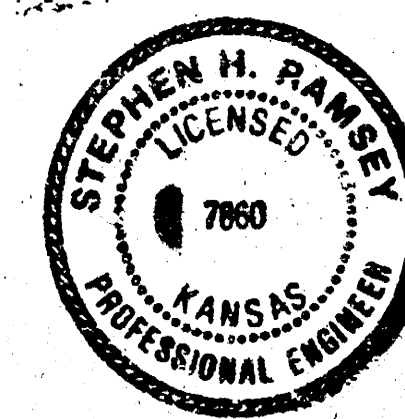


DATE: _____ BY: _____
 SURVEYED: _____
 NOTE BOOK: _____
 NO. _____
 CHECKED: _____
 REVISIONS: _____

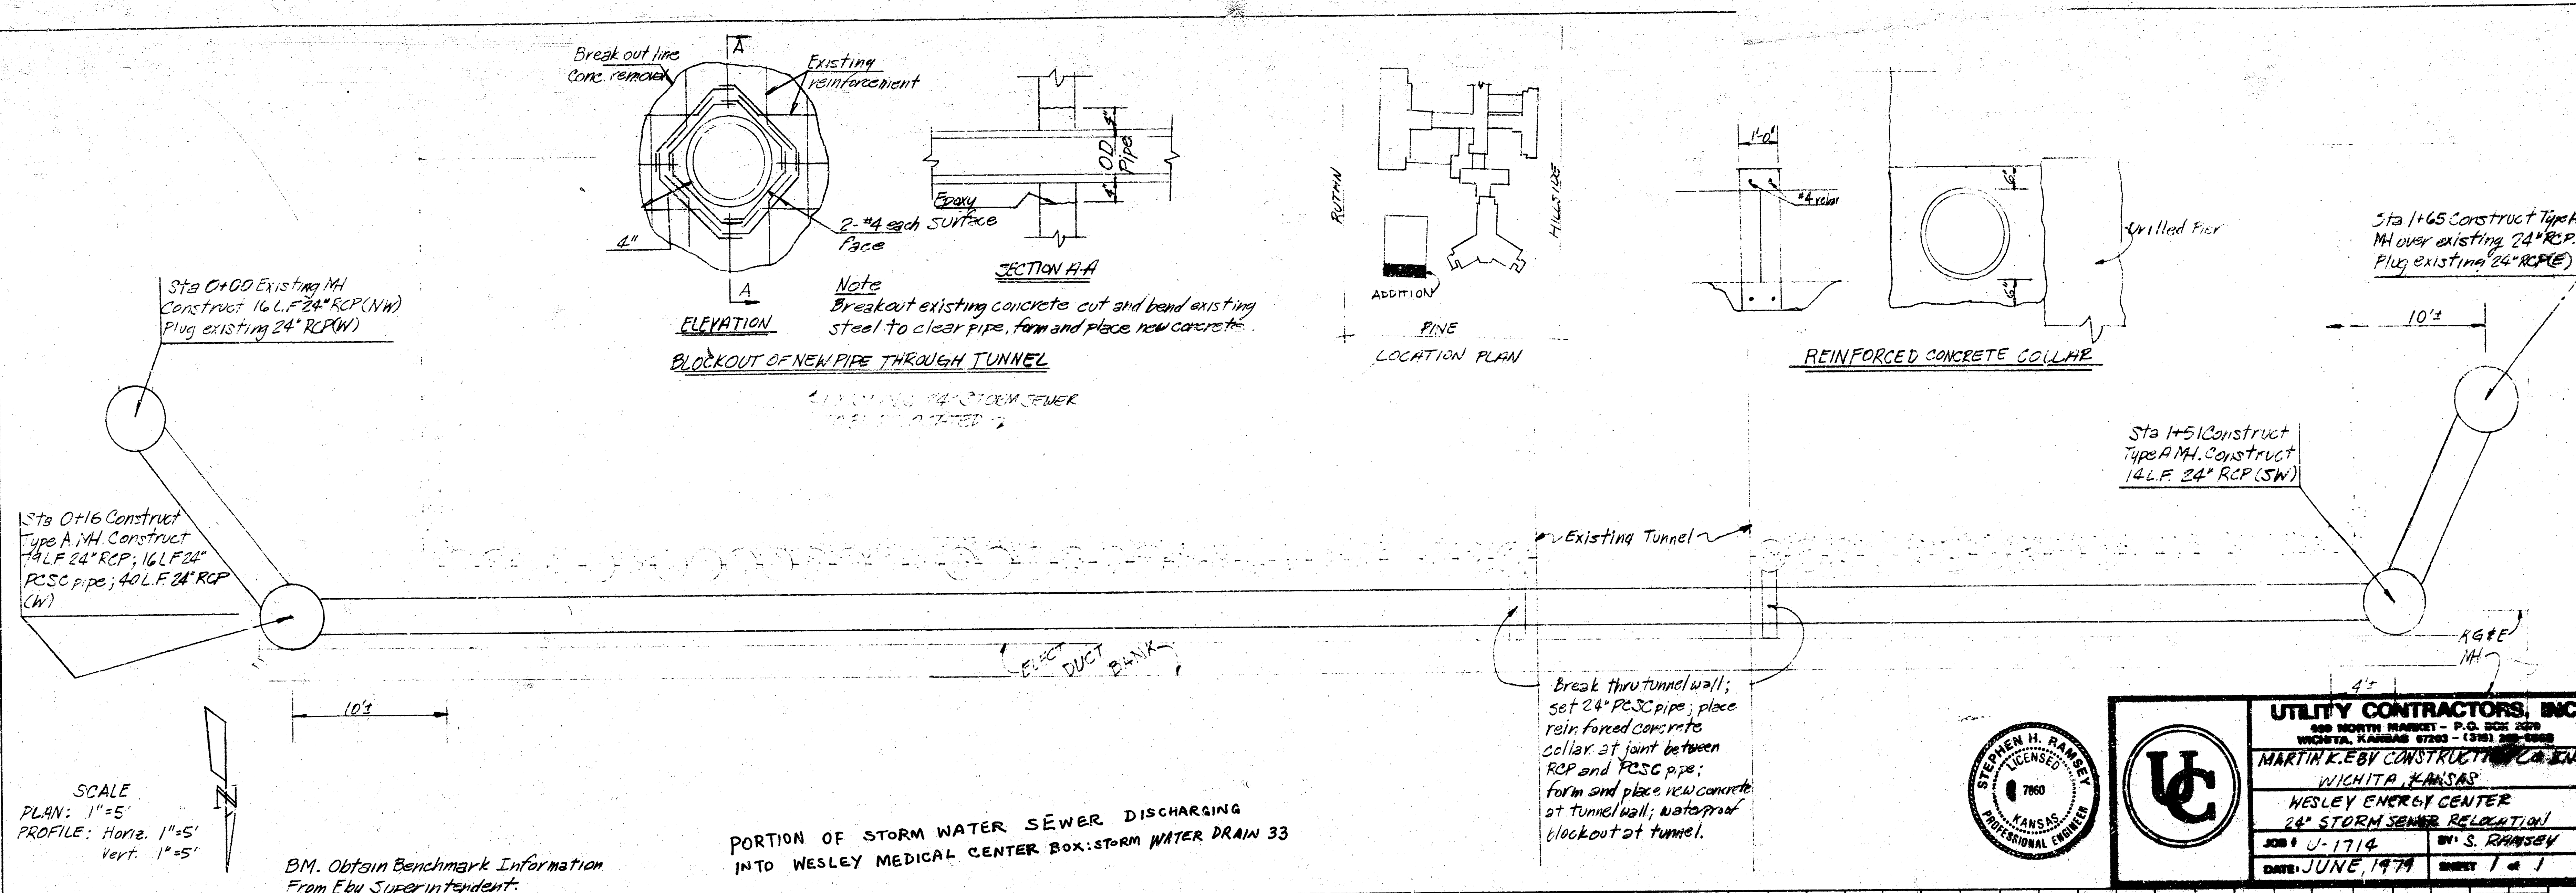

UTILITY CONTRACTORS, INC.
 200 NORTH MARKET - P.O. BOX 200
 WICHITA, KANSAS 67203 - (316) 262-2000

MARTIN K. EBY CONSTRUCTION CO., INC.
 WICHITA, KANSAS

WESLEY ENERGY CENTER
 24" STORM SEWER RELOCATION

JOB # U-1714 BY: S. RAMSEY
 DATE: JUNE, 1974 SHEET 1 of 1

DATE: _____ BY: _____
 SURVEYED: _____
 NOTE BOOK: _____
 NO. _____
 CHECKED: _____
 REVISIONS: _____

