
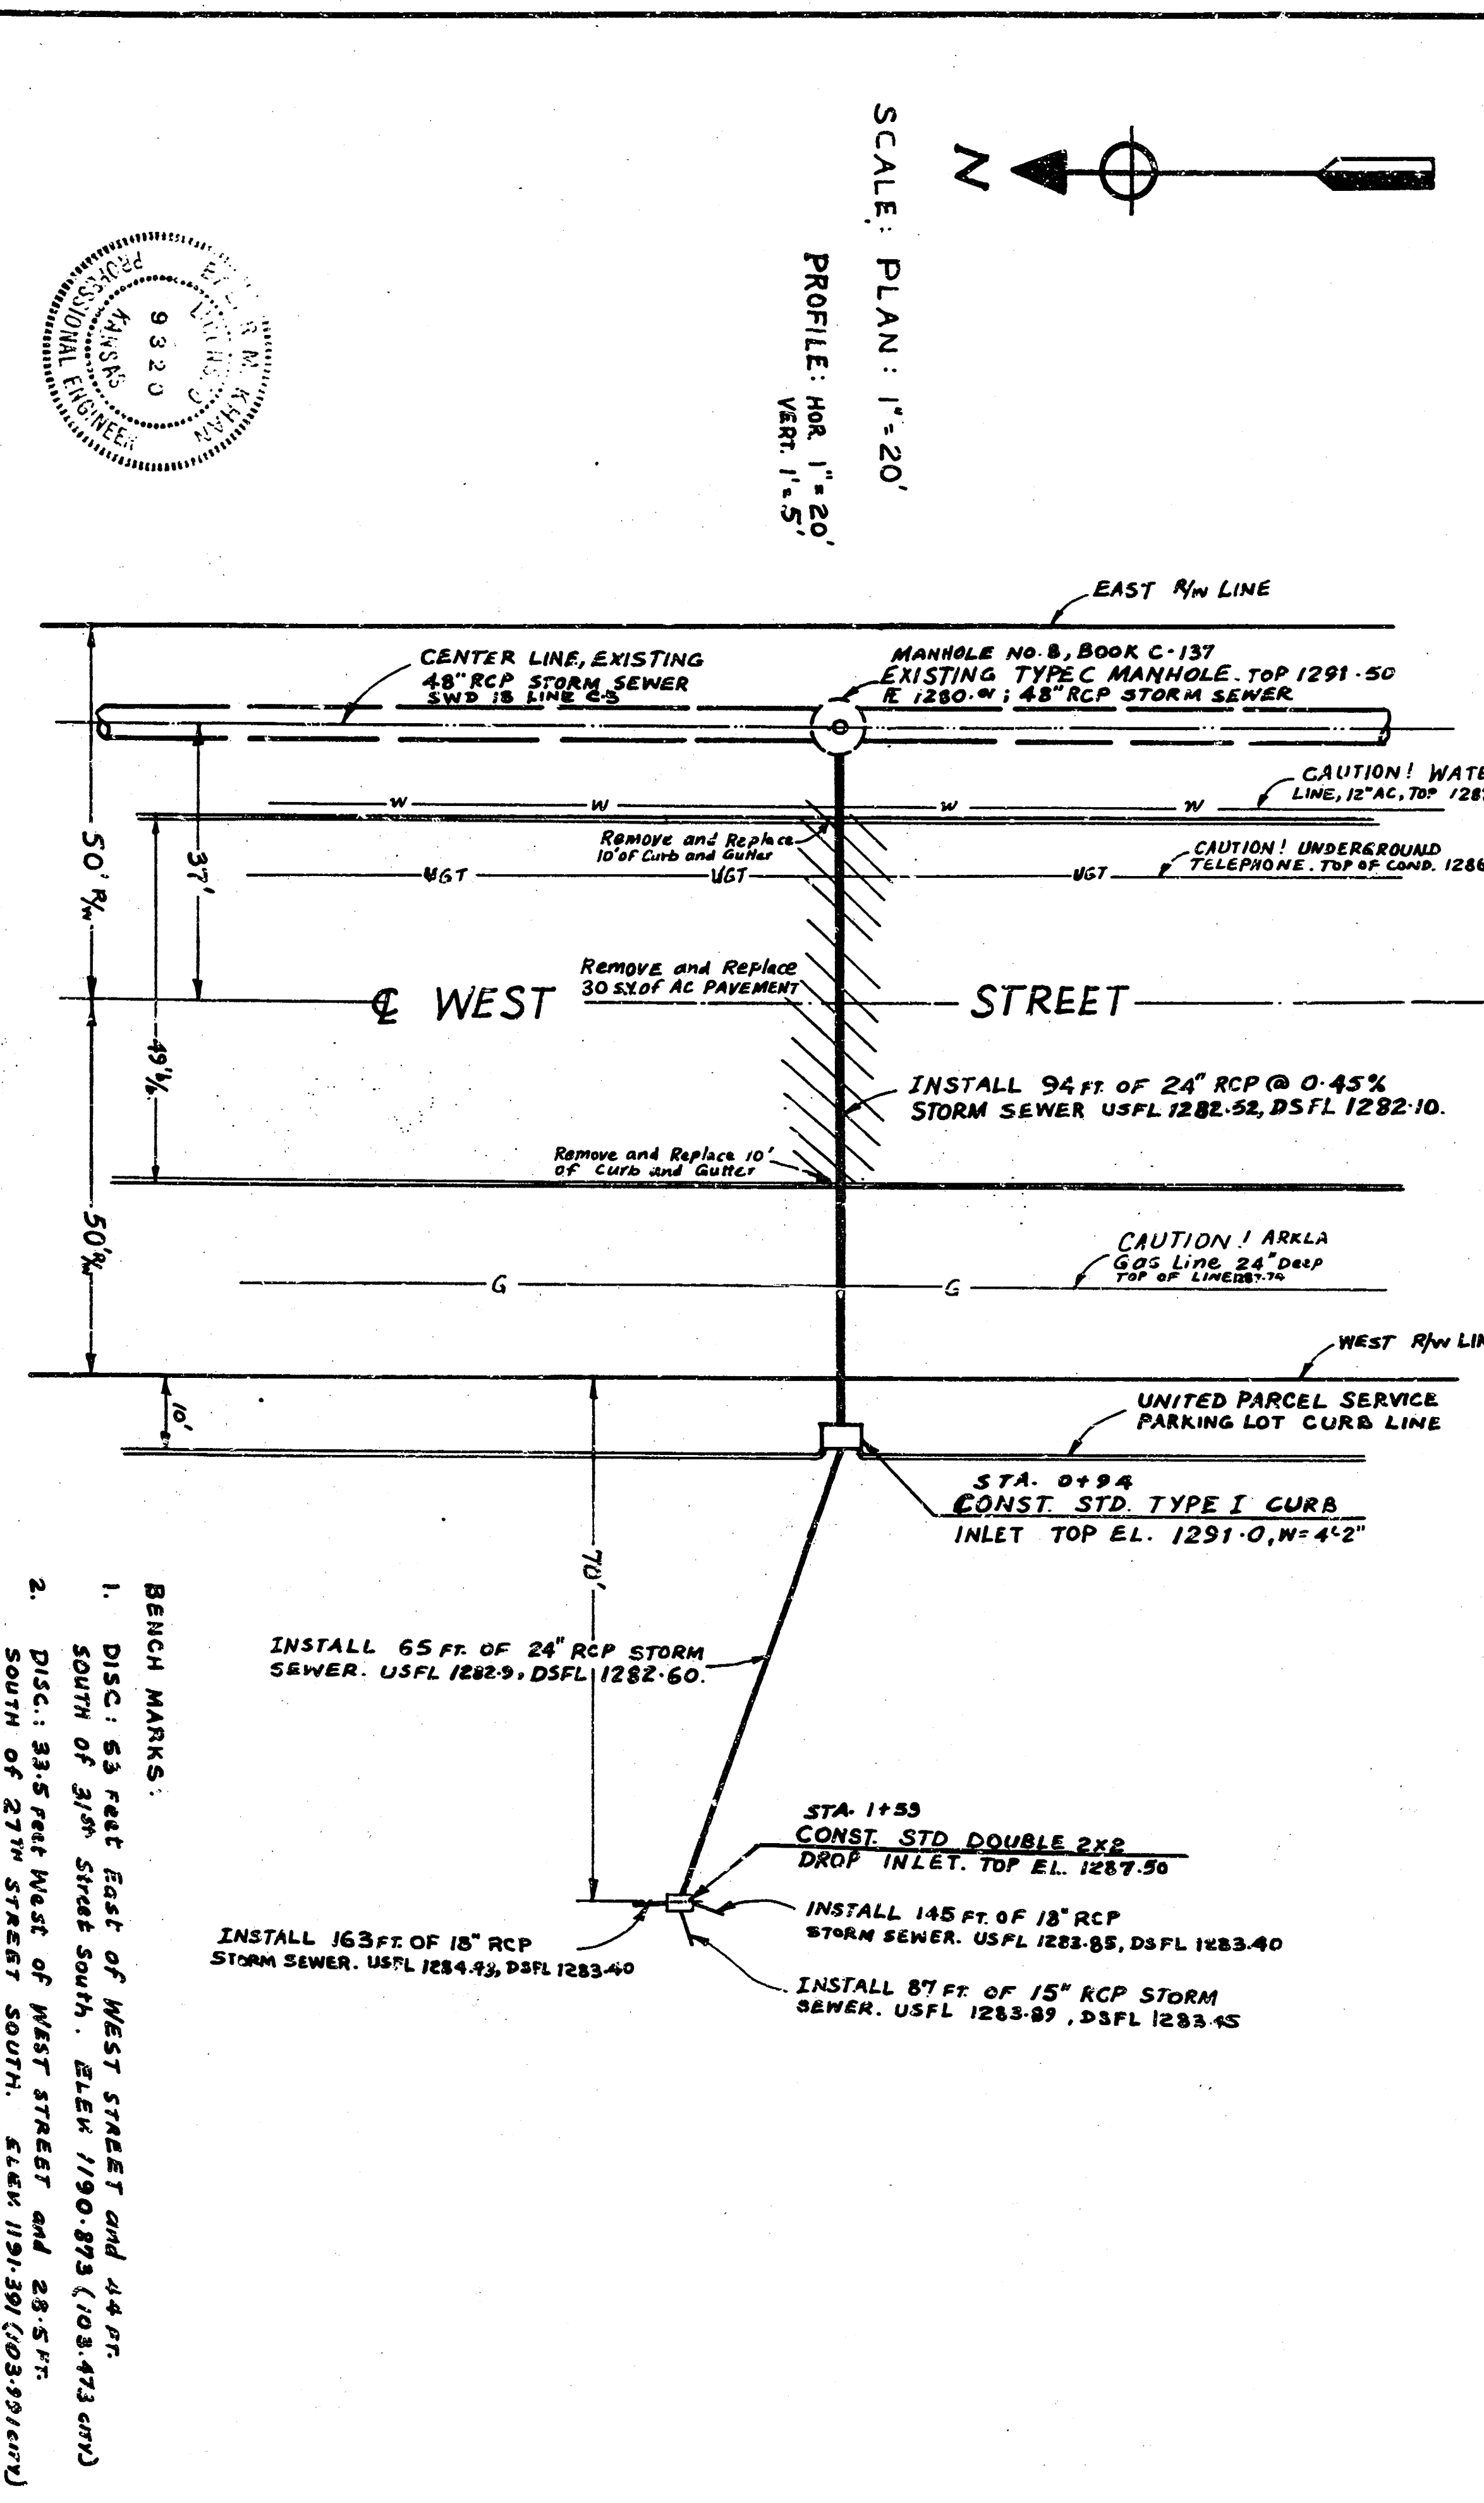


PROFILE	BY	DATE
REVIEWED		
NOTED		
NOTE BOOK		
NO.		

PLAN	BY	DATE
REVIEWED		
NOTED		
NOTE BOOK		
NO.		

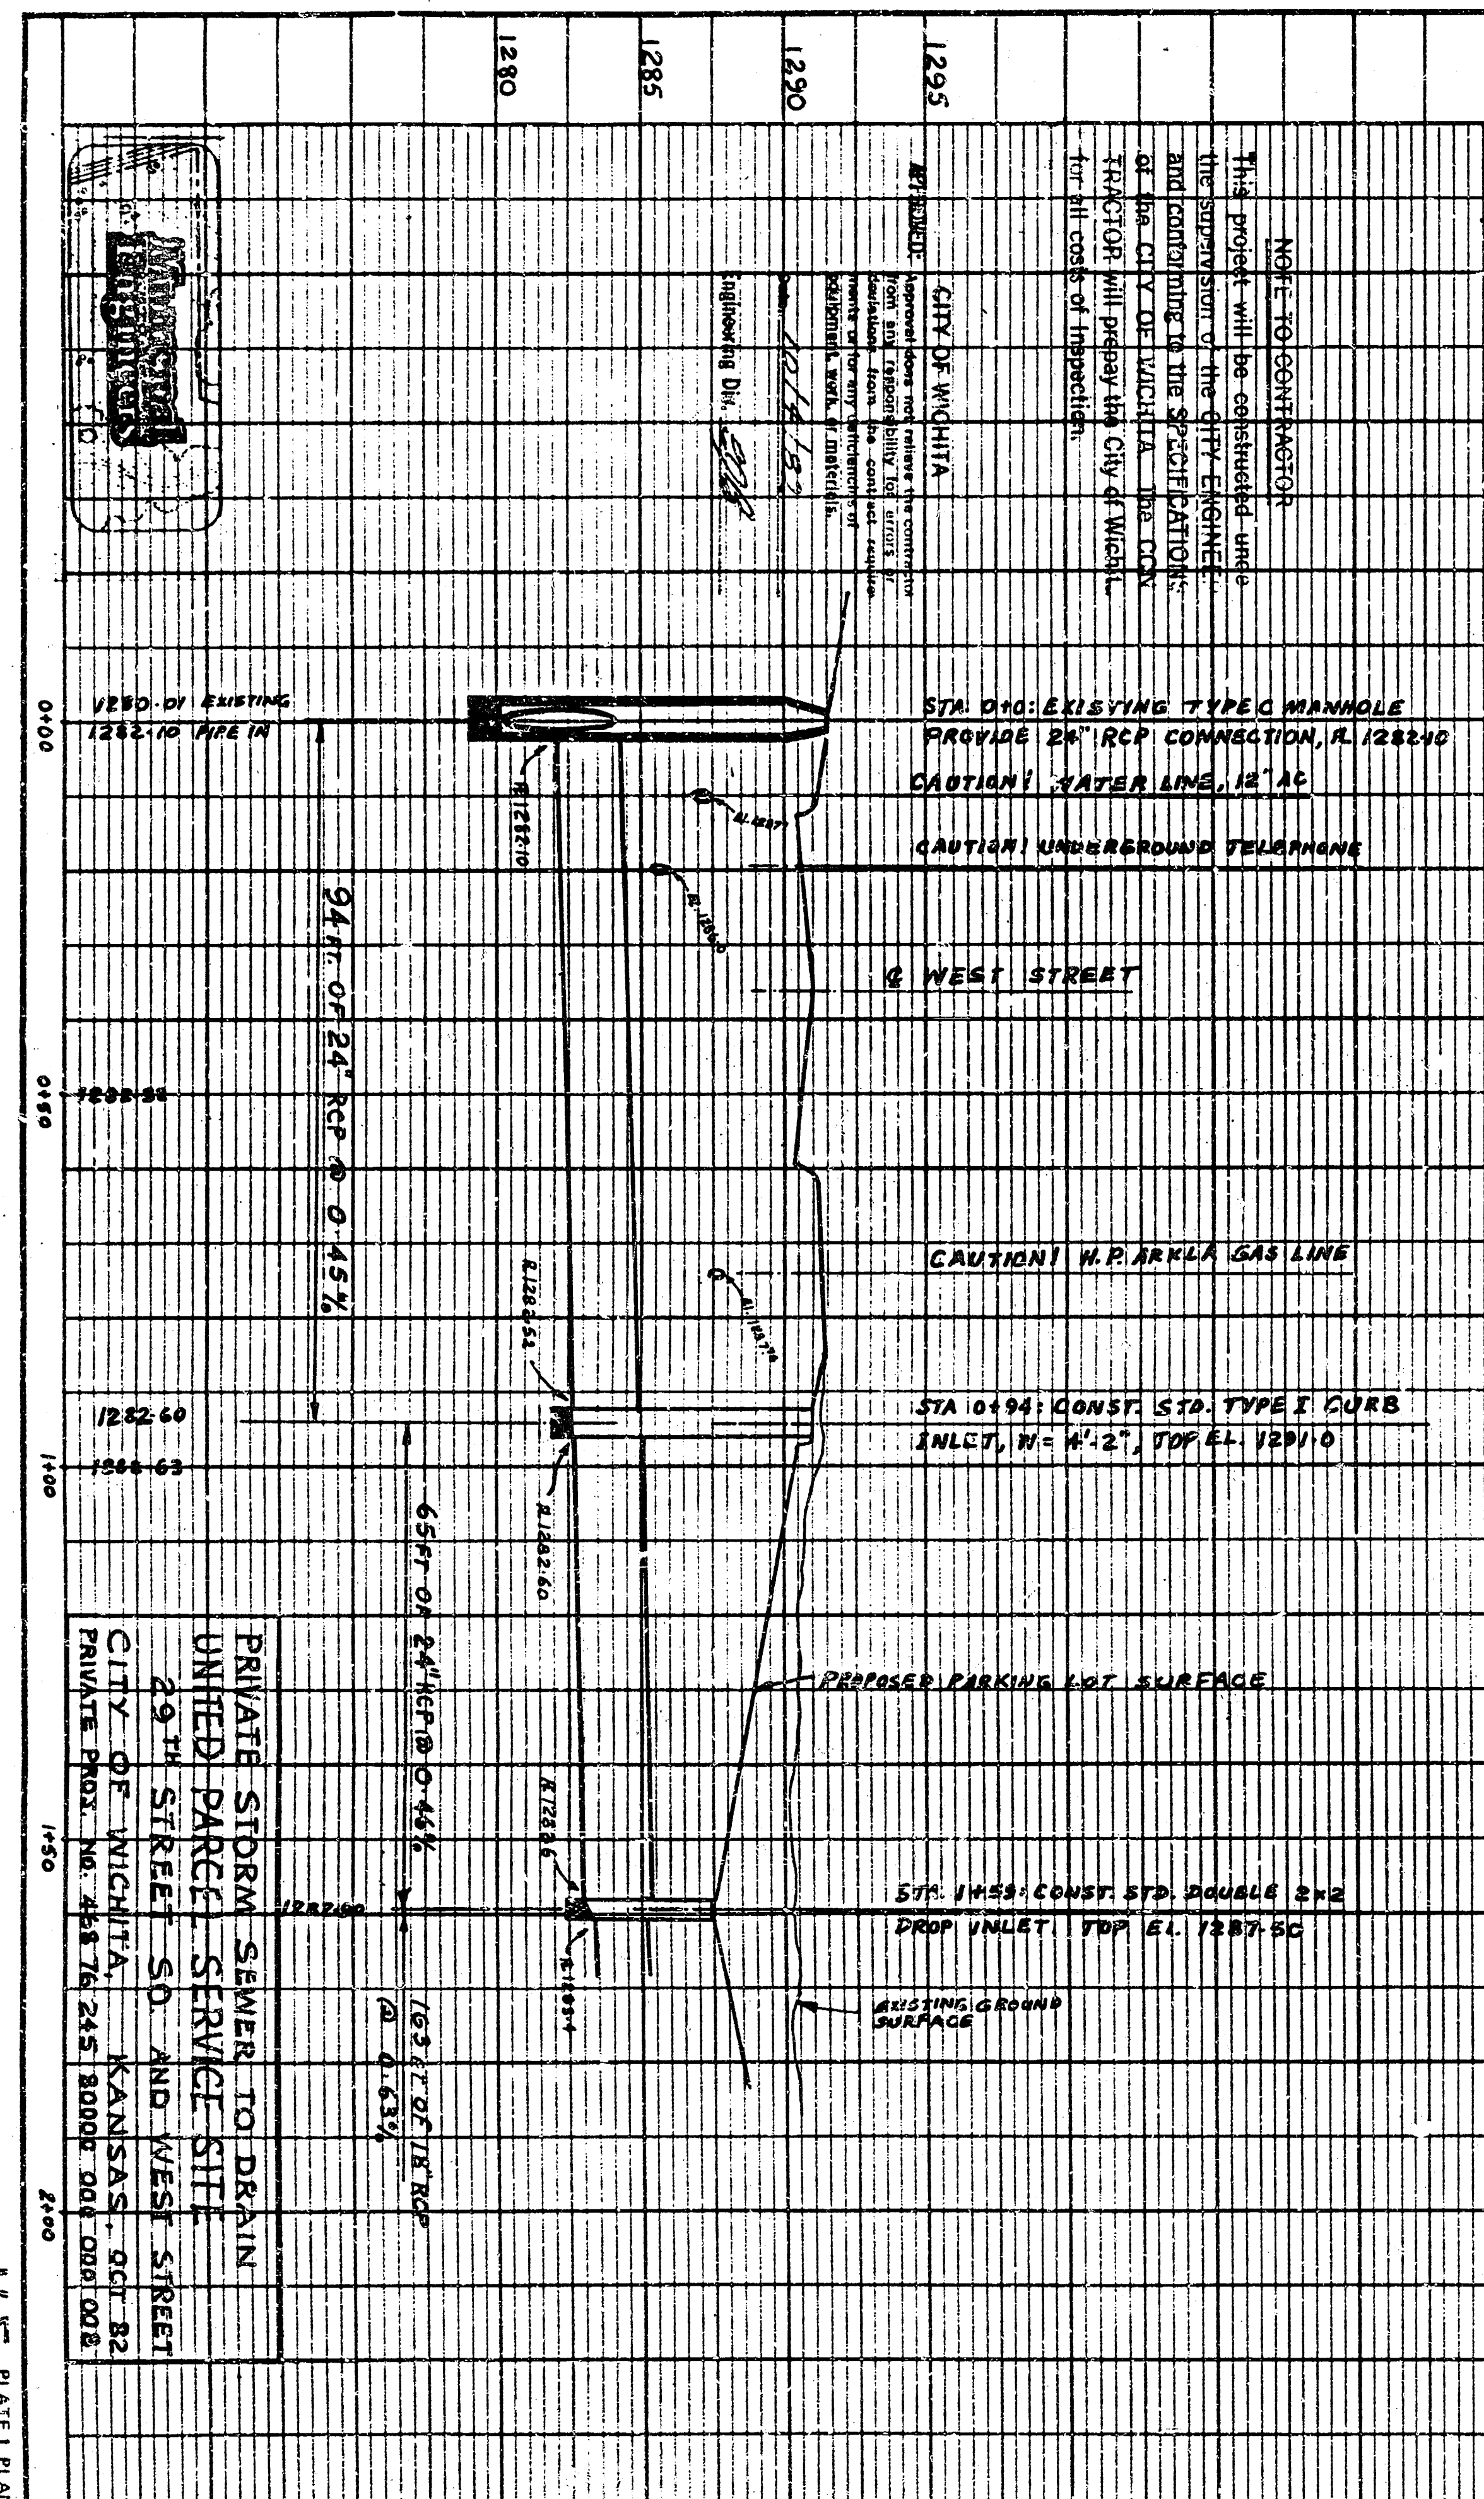

BENCH MARKS:
1. DISC: 63 Feet East of West Street and 14.07 South of 31st Street South. ELEV 1190.83 (108.43 mm)
2. DISC: 33.5 Feet West of West Street and 28.57 South of 27th Street South. ELEV 1191.39 (108.37 mm)

40 7000 844.132