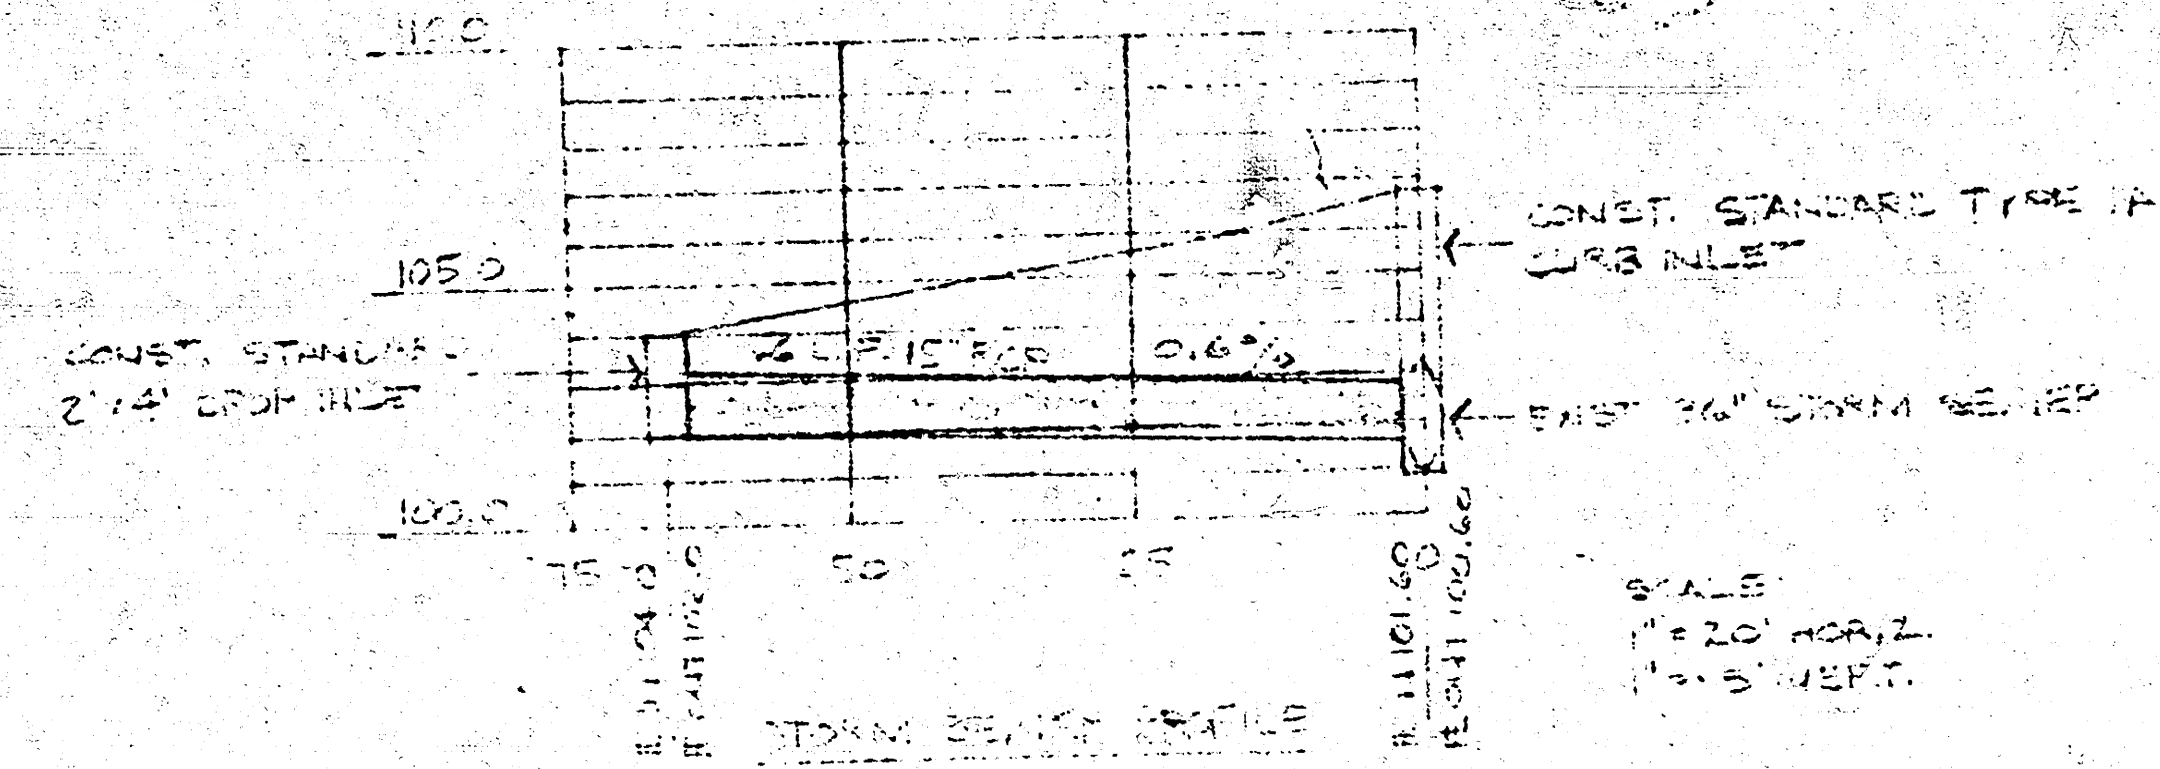
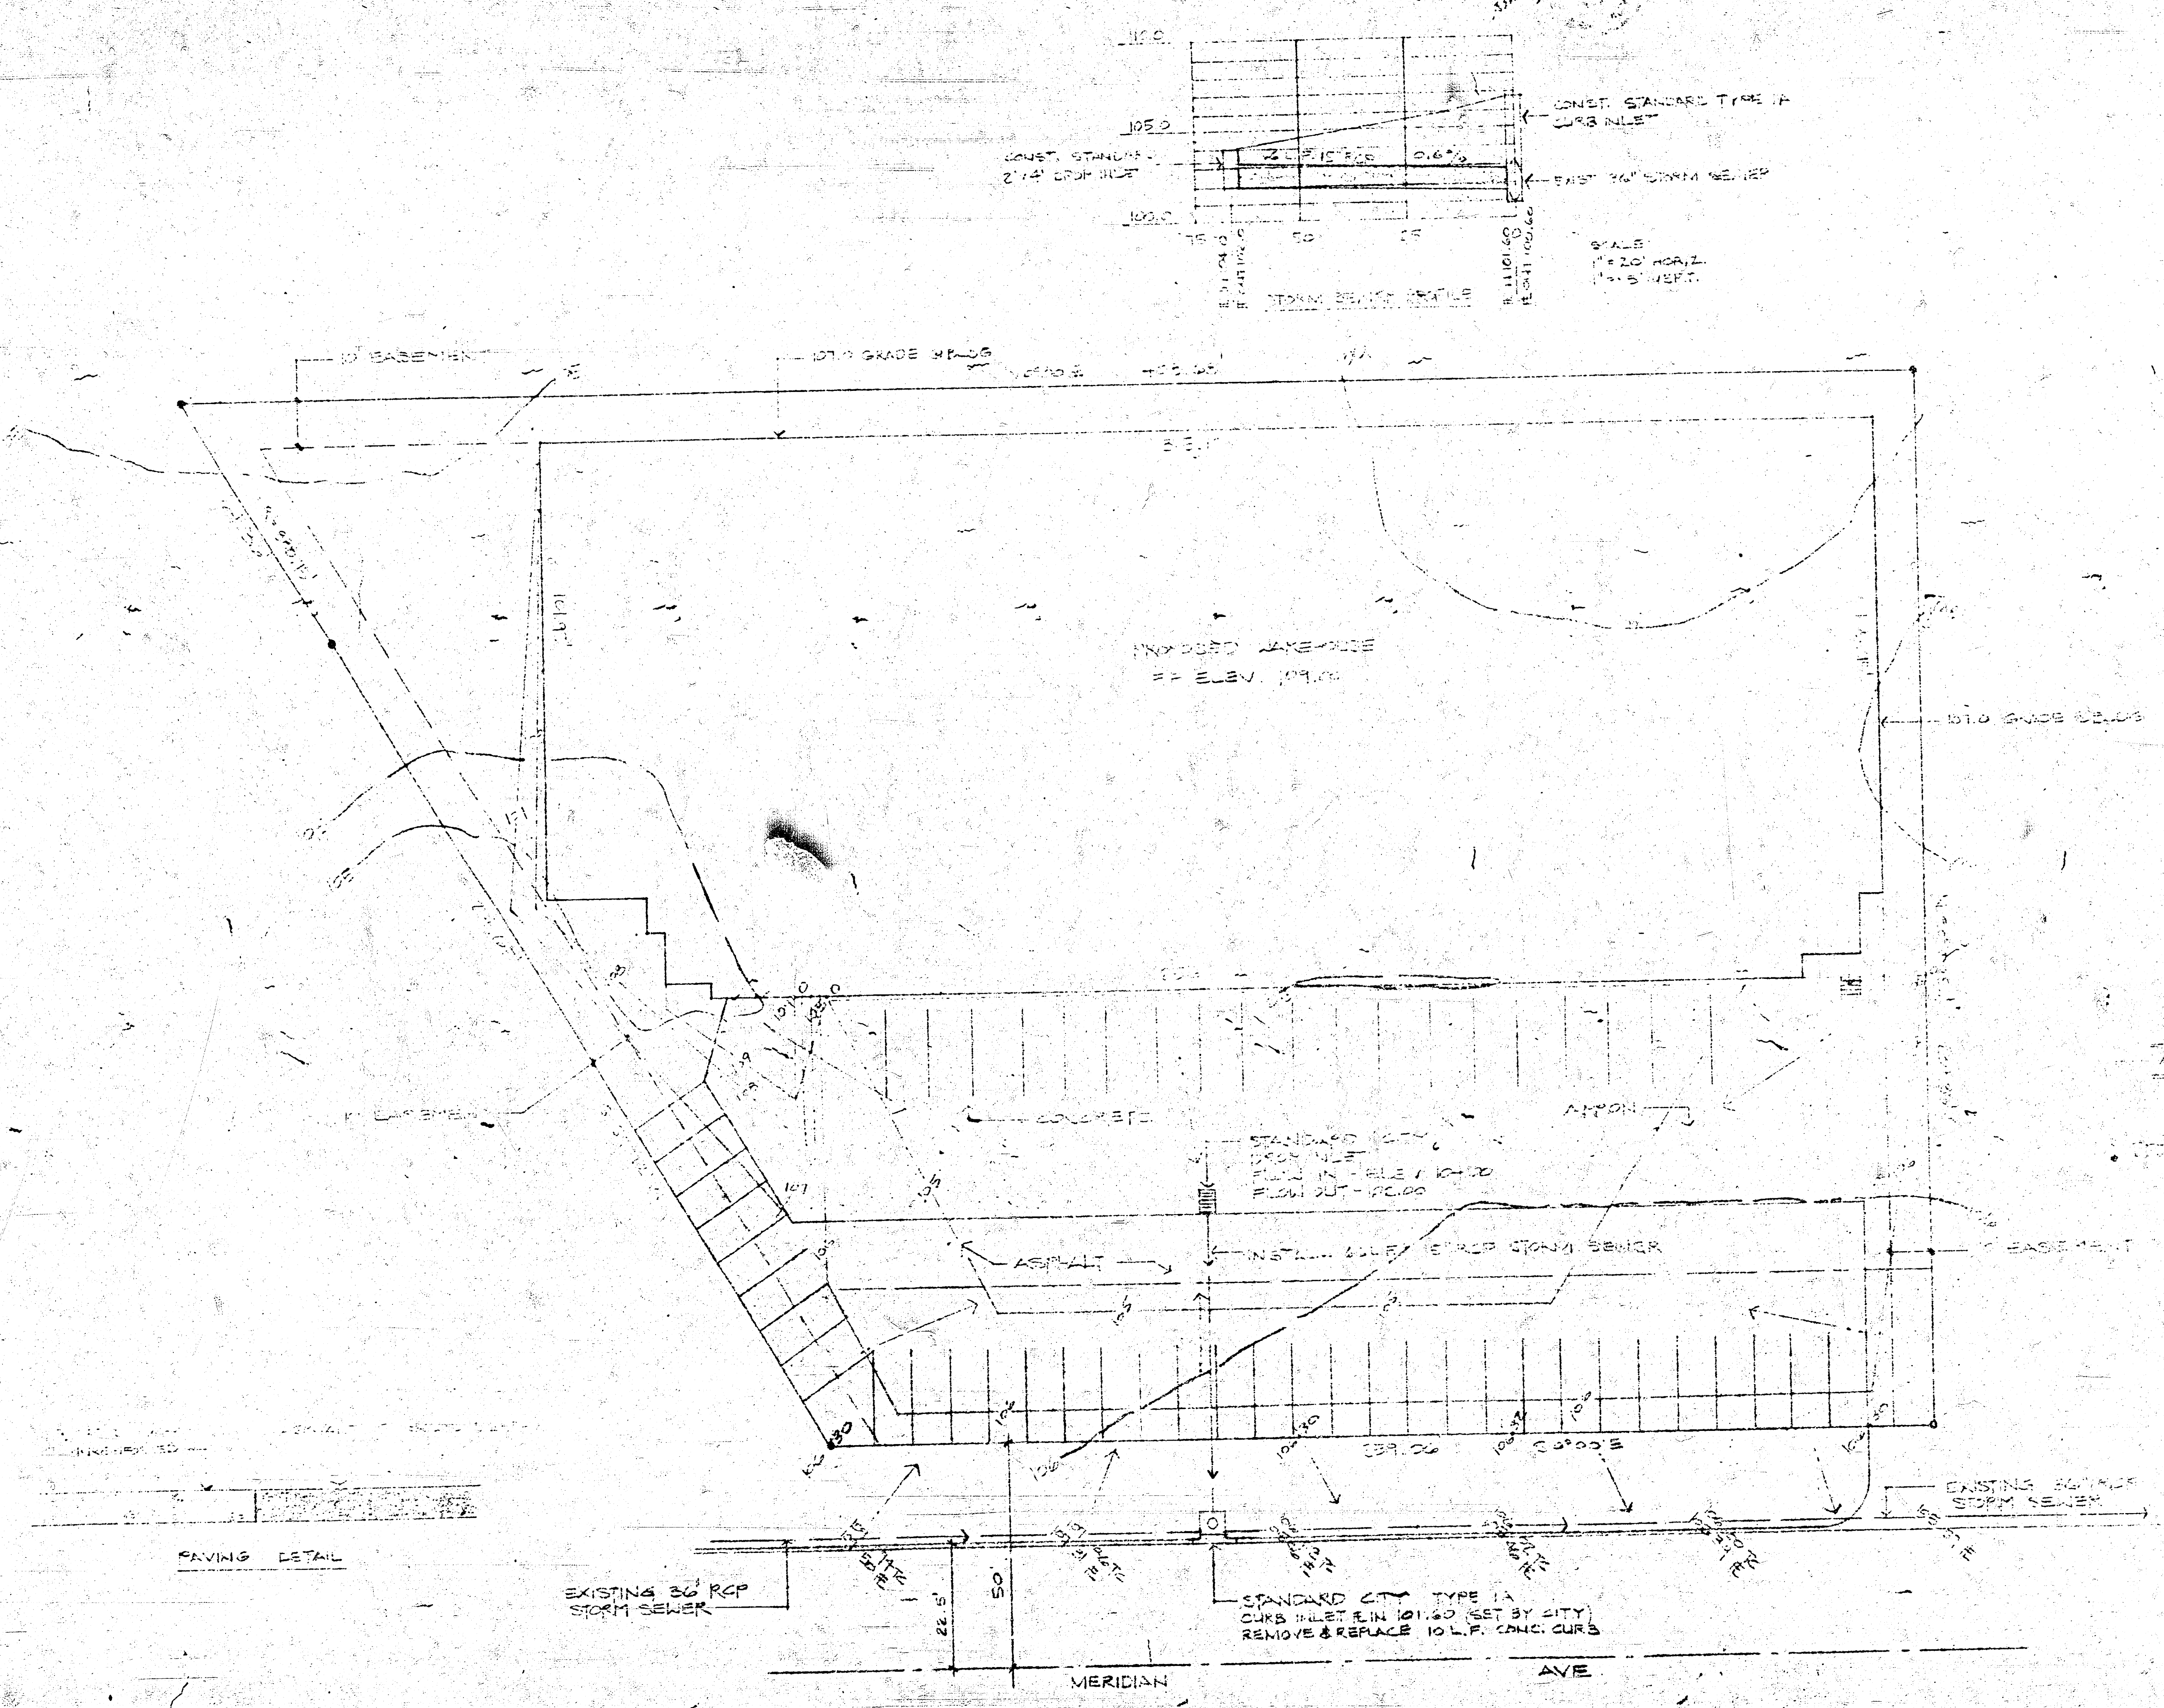


EXISTING 30" RCP
STORM SEWER

STANDARD CITY TYPE 1A
CURB INLET ELEV. 101.50 (SET BY CITY)
REMOVE & REPLACE 10 L.F. CONC. CURB

NOTE TO CONTRACTOR
SEE SHEET 10 FOR EXISTING CURB
LOCATION & ELEVATION

PROPOSED MULTIPLEX WAREHOUSE FOR
TRAMMELL CROW COMPANY
MERIDIAN INDUSTRIAL PARK ADDITION
WICHITA, KANSAS
CITY OF WICHITA PRIVATE PROJECT
PROJECT NO. 463-7A-245 80635-700-100-503

REV. 8/10/74
REV. 9/11/74

PAVING & SEWERING
LAND SURVEYORS

TELEPHONE 316-685-2304

WICHITA, KANSAS 67207

200 S. ROCK ROAD

PROJECT NO.	463-7A-245
PROJECT NAME	TRAMMELL CROW COMPANY
LOCATION	WICHITA, KANSAS
DRAWN BY	DATE
CHECKED BY	DATE

15 10 5 41