



APPROXIMATE
LOCATION

1"=20'

AS BUILT
AR-92 342

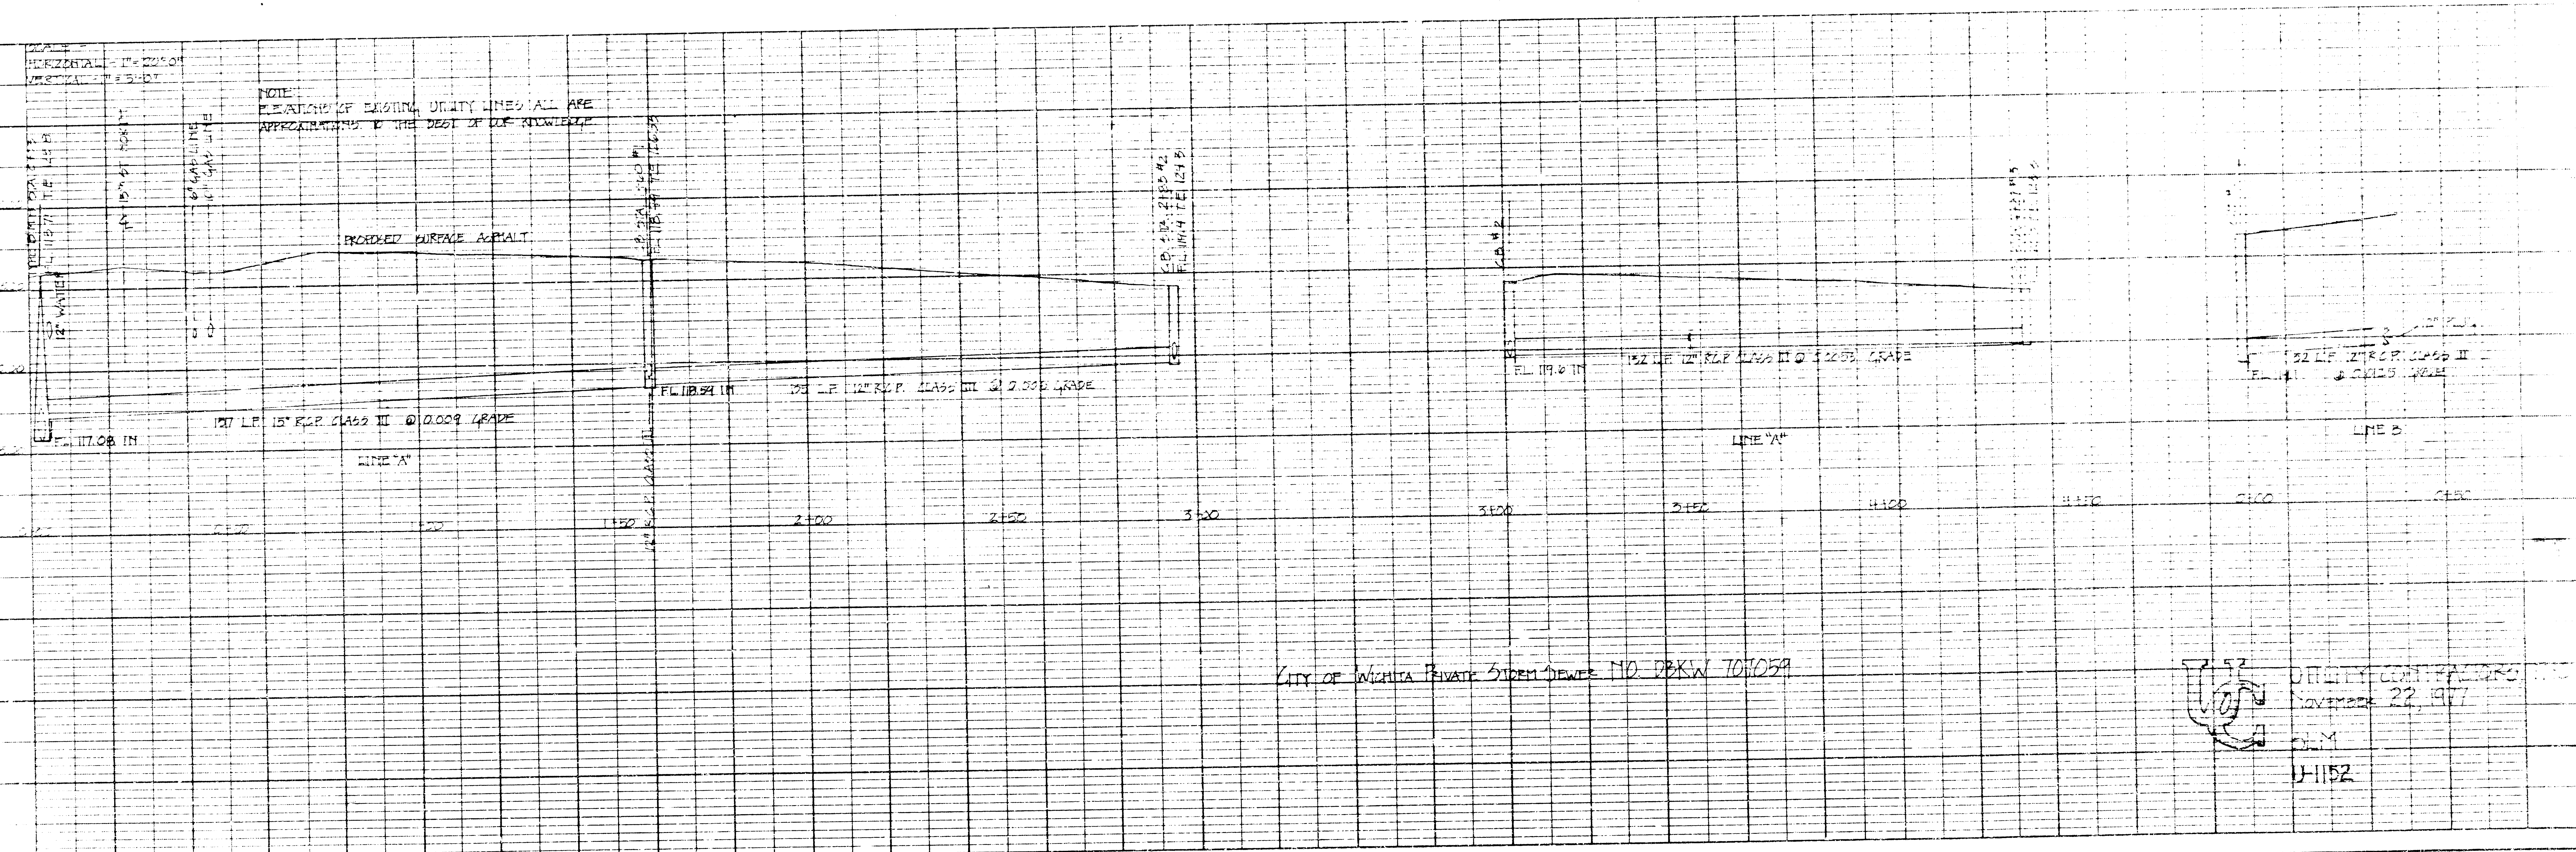


NOVEMBER 22, 1977
J.M.
J-1152