
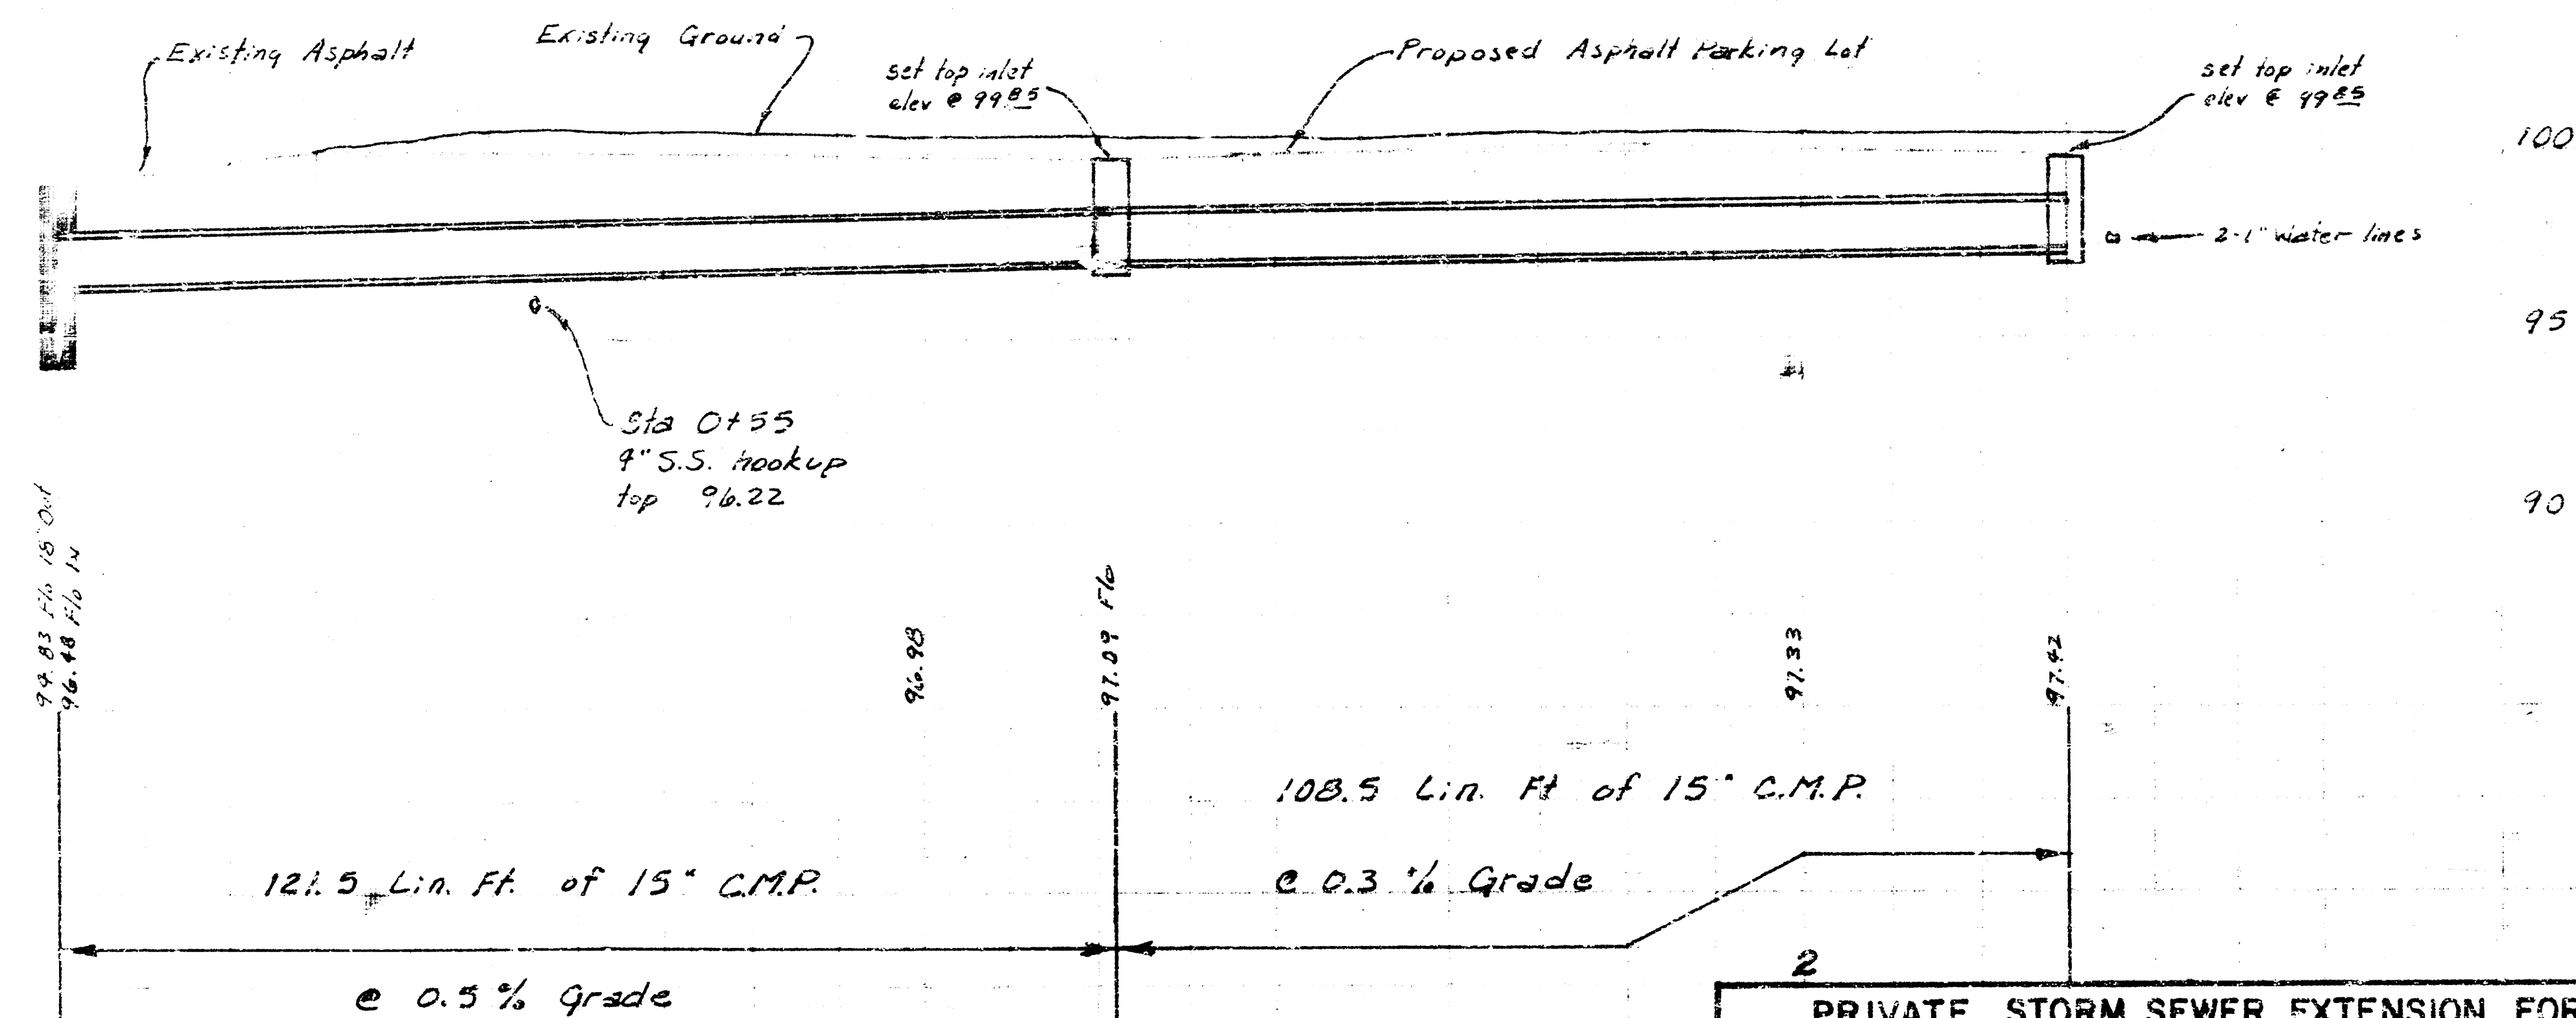


2' x 4' NE corner bottom conc. step
 1503 W Pawnee

Scale 1" = 20'
 Scale 1" = 20' Horiz
 1" = 5' Vert.

Pawnee Ave.

Elizabeth Ave.

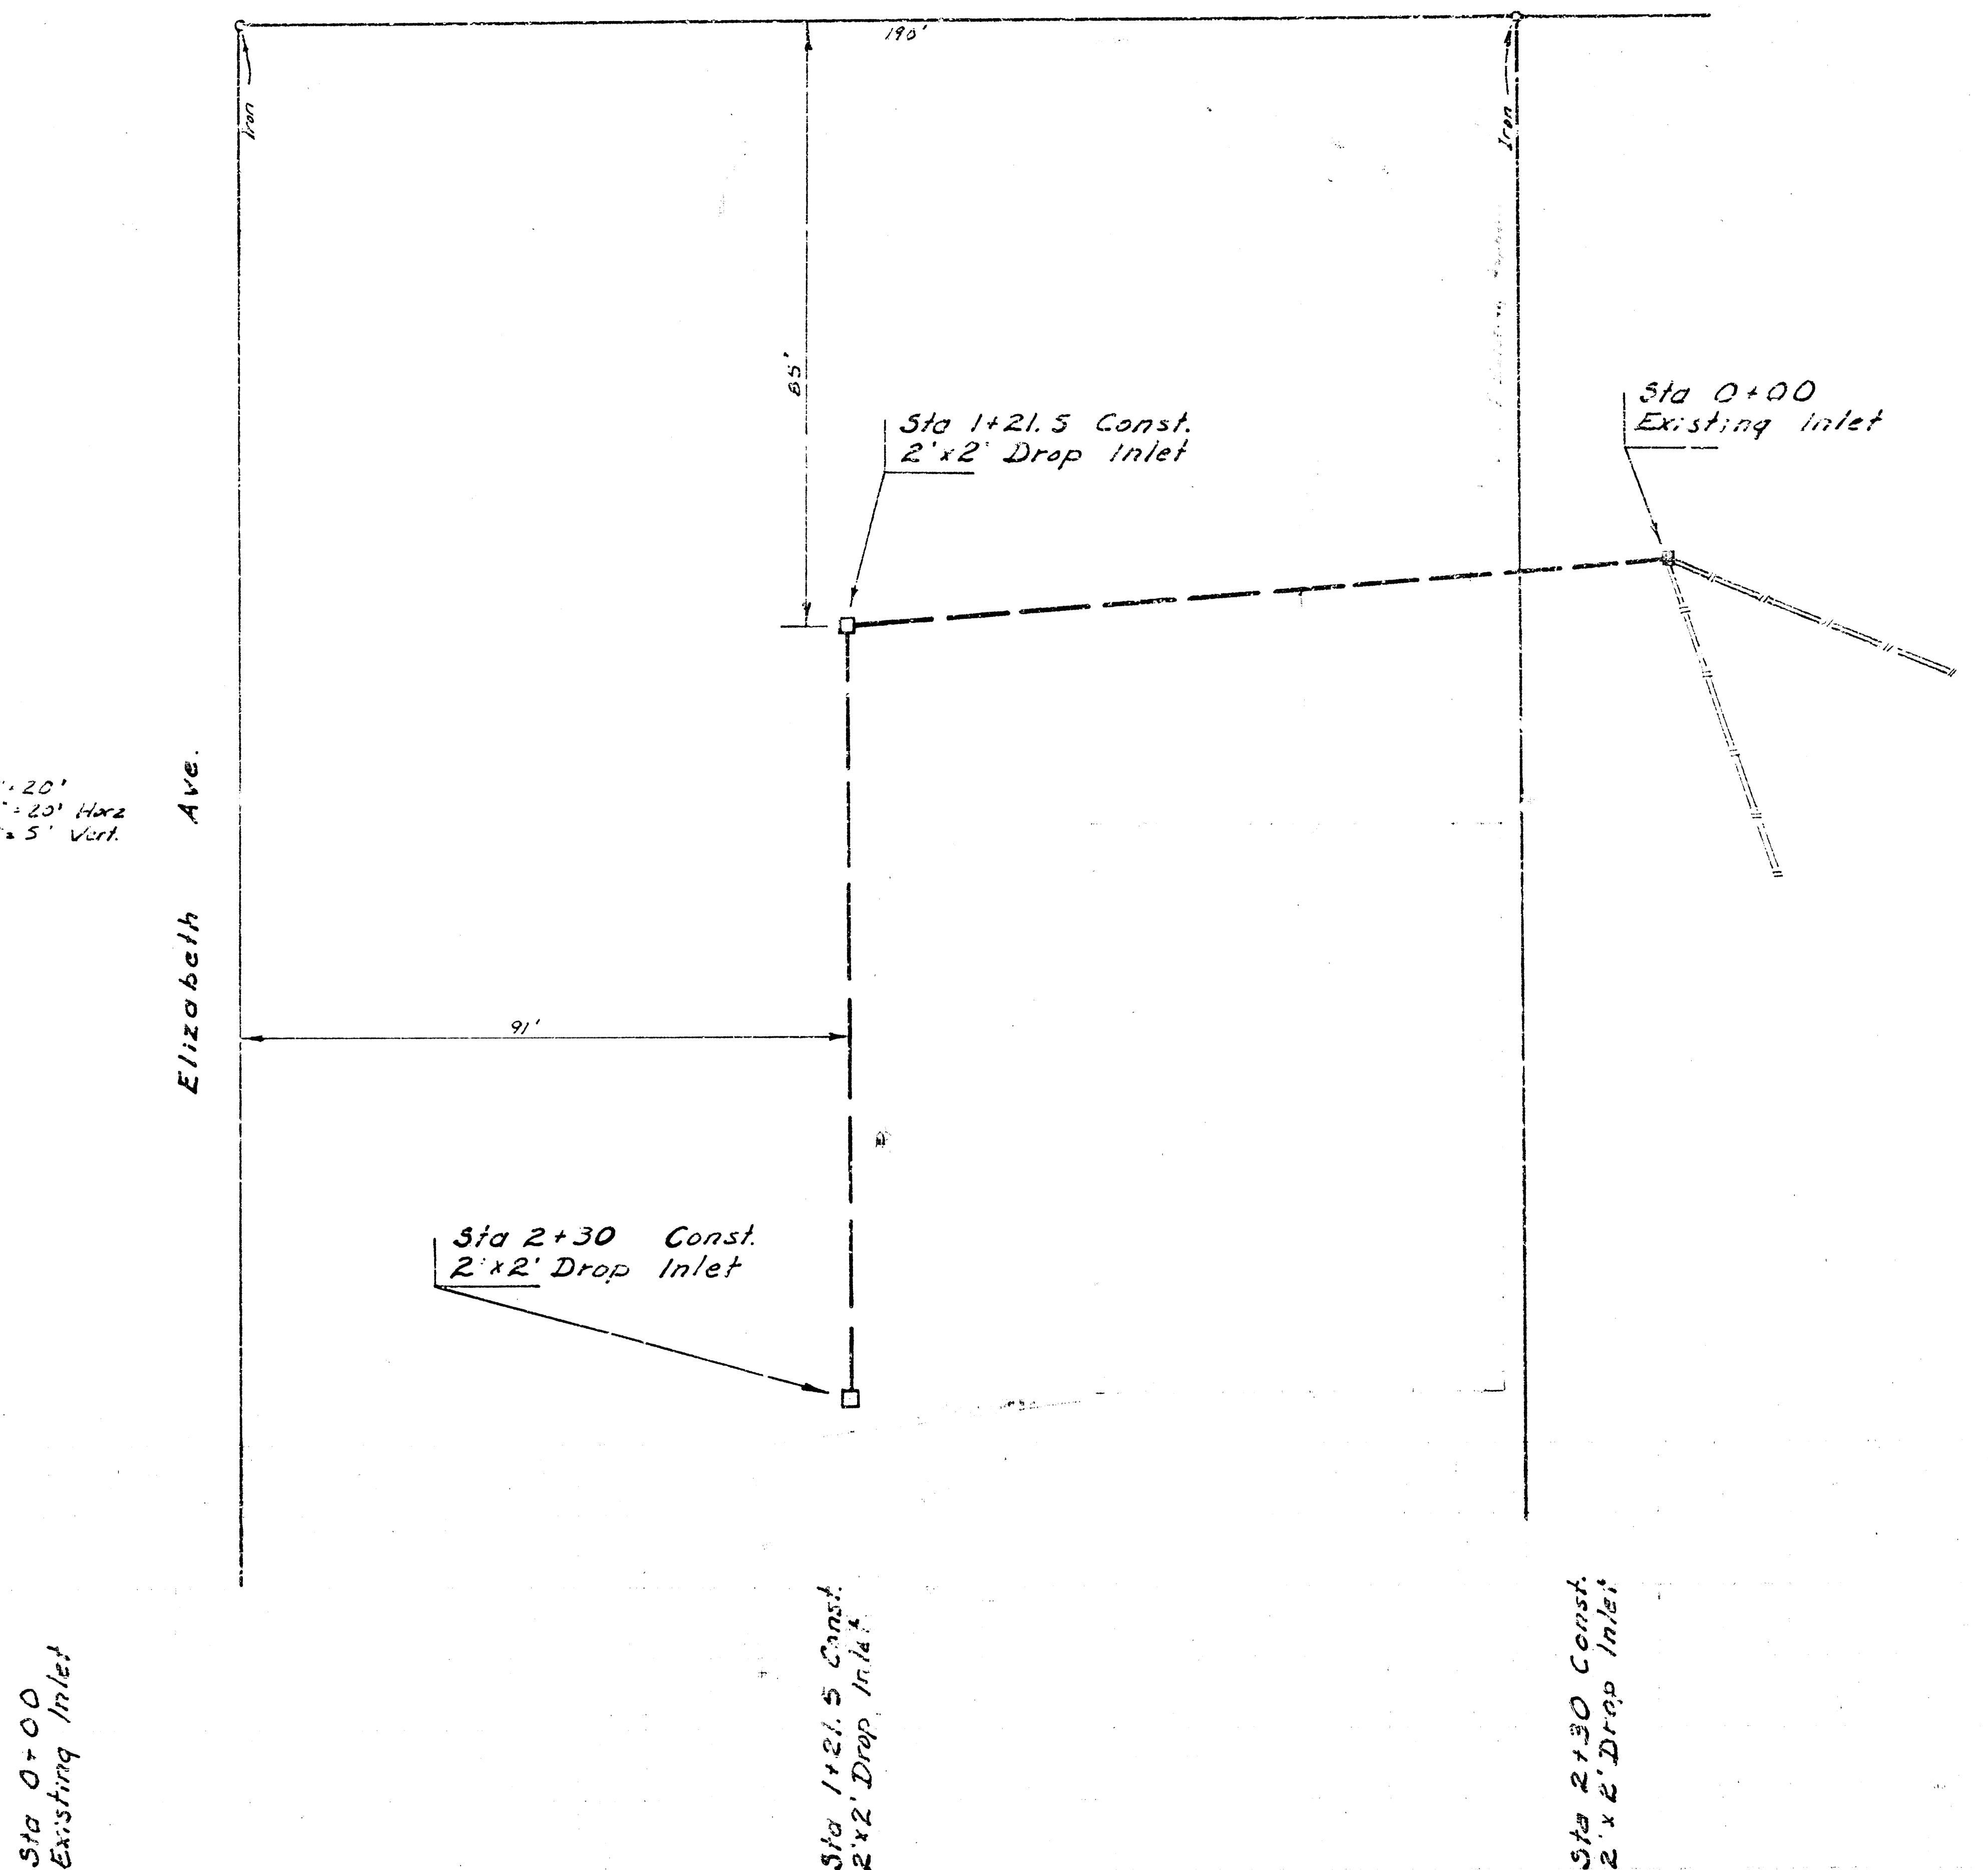

PRIVATE STORM SEWER EXTENSION FOR
 APPLIGATE'S LANDING AT PAWNEE & ELIZABETH
 CITY OF WICHITA
 R. W. LINN CITY ENGINEER
 PROJECT NO. DBKW707006

Revised 3-1-77





APPROVED AS NOTED
 BY CITY ENGINEER OF WICHITA
 R. W. LINN
 3/1/77

Note: Replace the 4" Clay Pipe Sanitary Sewer hookup with 9" Ductile Iron Pipe a minimum distance of 2.5 ft. on both sides of the center line Storm Sewer. Concrete Collars must be installed on the joints between the Iron & Clay pipe.