


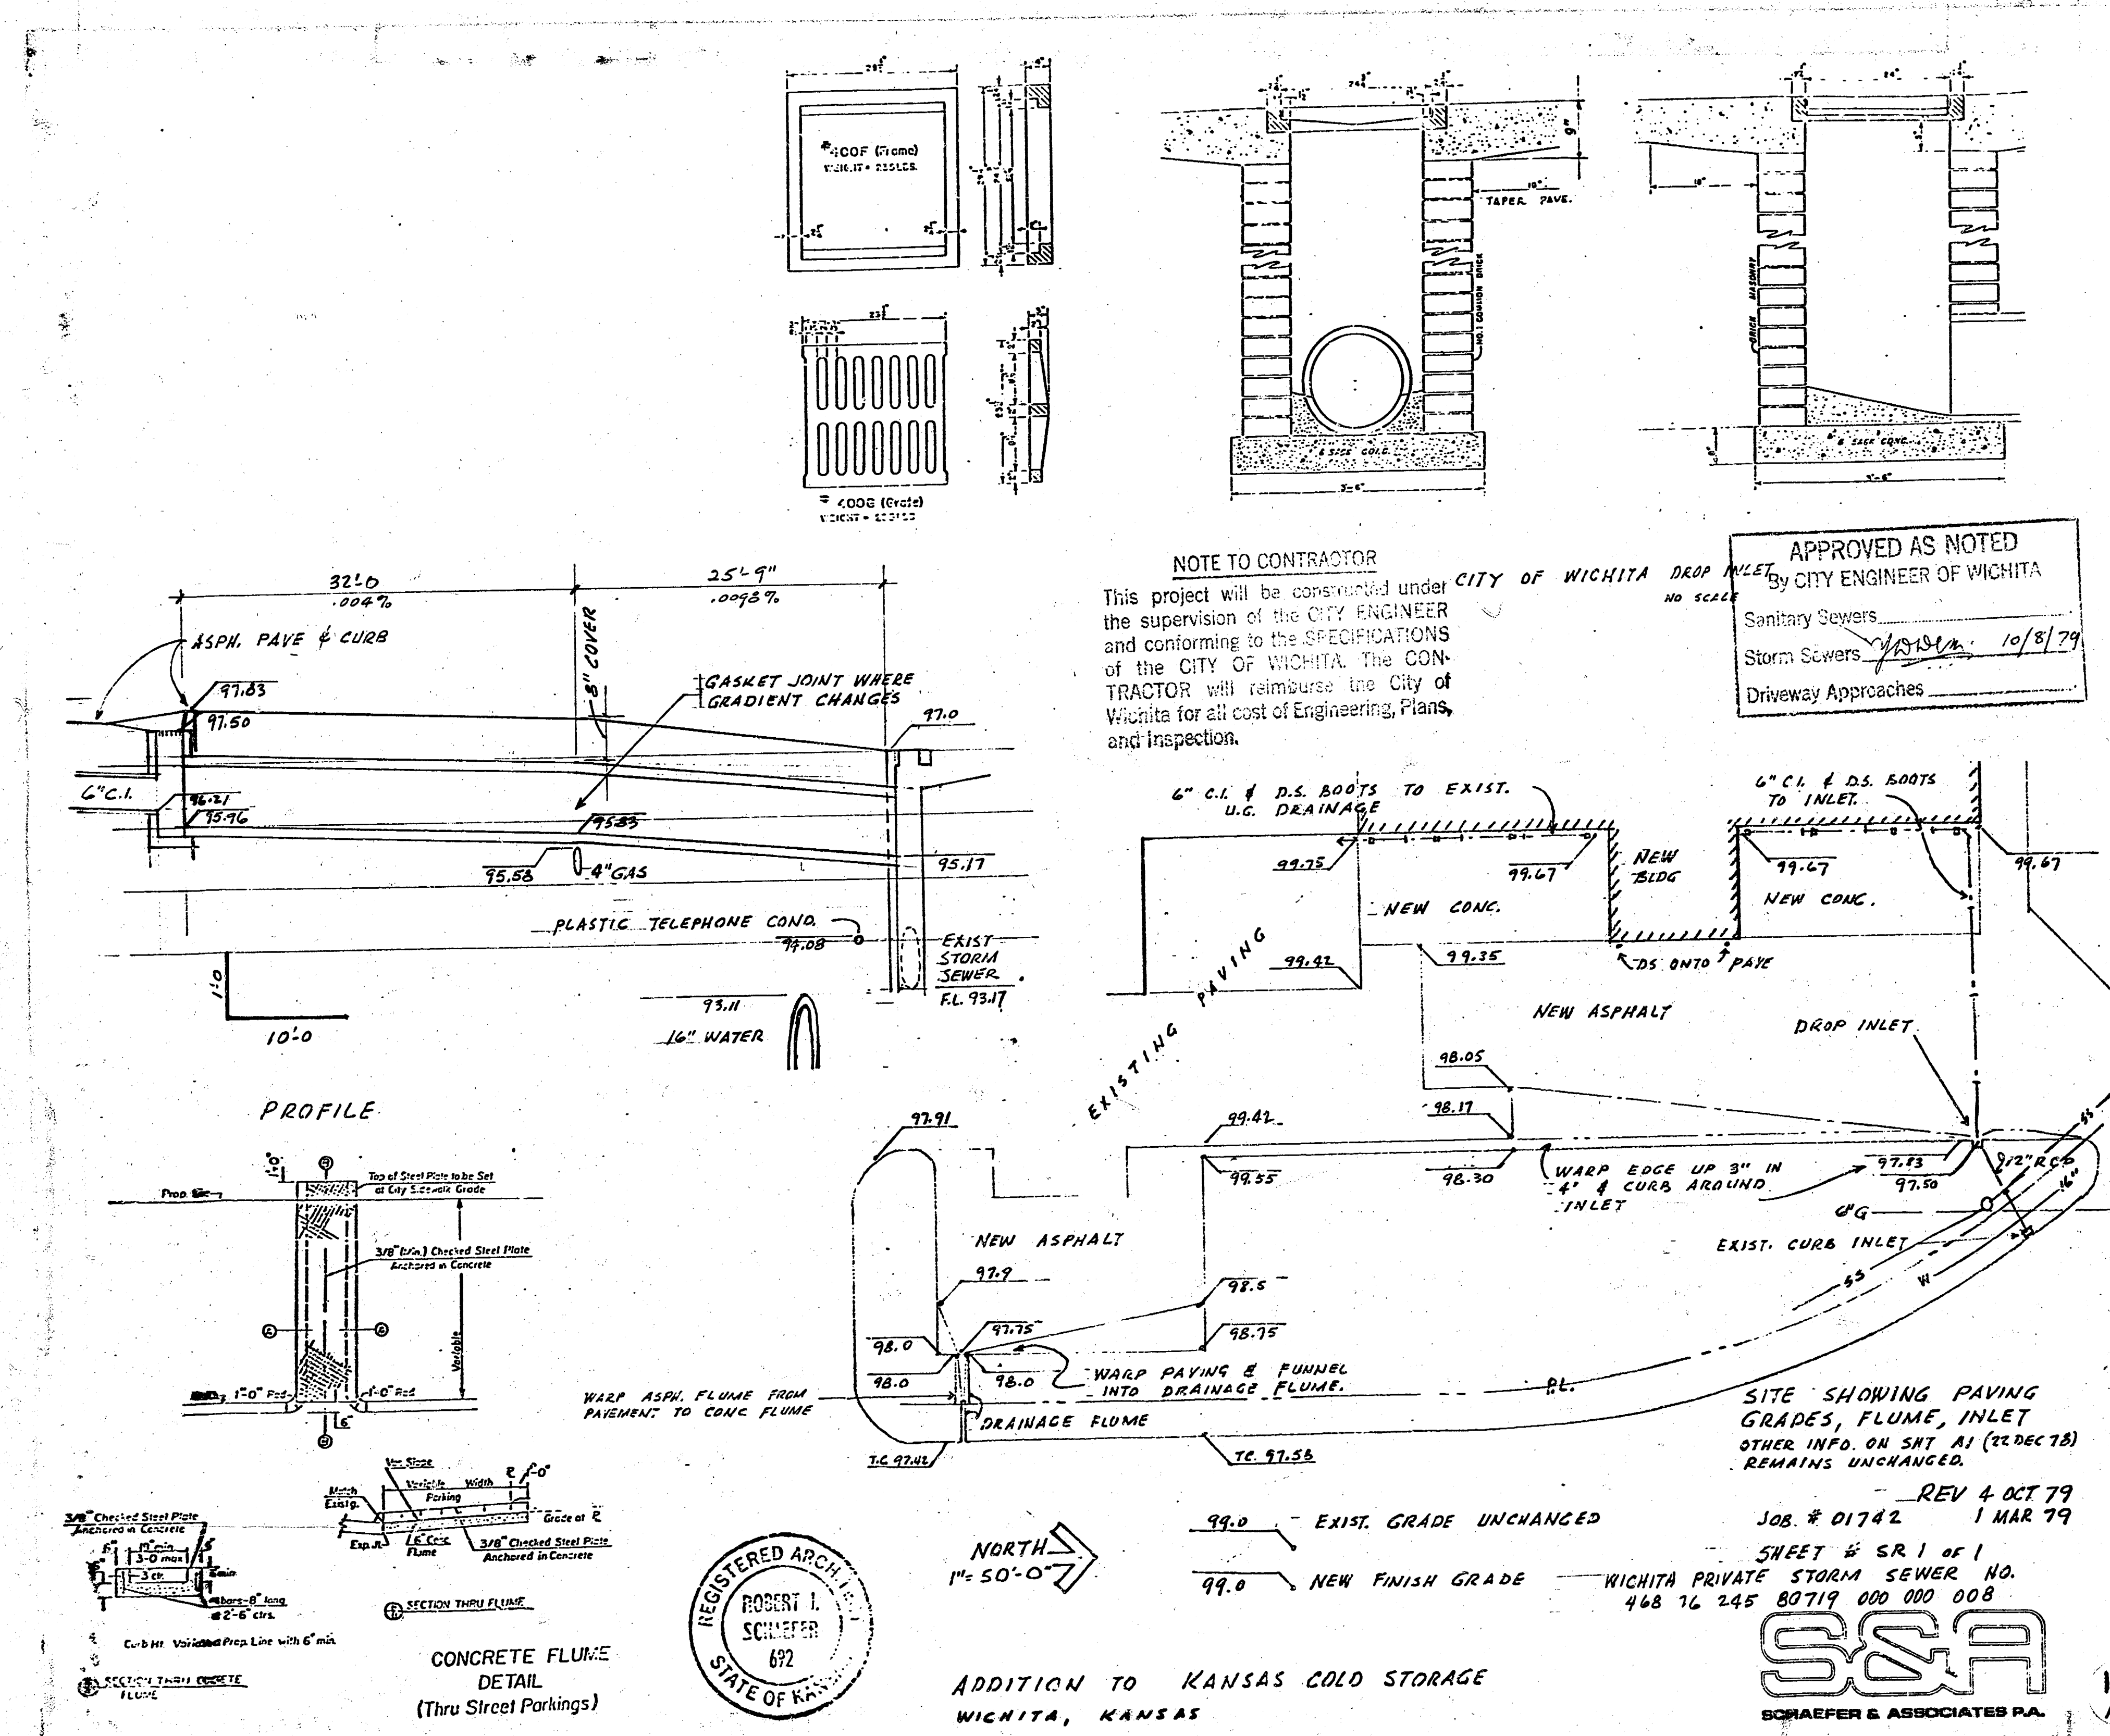

NOTE TO CONTRACTOR

This project will be supervised under the supervision of the CITY ENGINEER and conforming to the SPECIFICATIONS of the CITY OF WICHITA. The CONTRACTOR will reimburse the City of Wichita for all cost of Engineering, Plans, and Inspection.

APPROVED AS NOTED

Sanitary Sewers
Storm Sewers
Driveway Approaches

NORTH
1"=50'-0"

99.0 - EXIST. GRADE UNCHANGED
99.0 - NEW FINISH GRADE

REV 4 OCT 79
1 MAR 79

JOB # 01742
SHEET # 62.1 of 1
WICHITA PRIVATE STORM SEWER NO.
468 76 245 80719 000 000 008

S&A
SCHAEFER & ASSOCIATES P.A.

REGISTERED ARCHITECT
ROBERT L. SCHAEFER
672
STATE OF KANSAS

ADDITION TO KANSAS COLD STORAGE
WICHITA, KANSAS