



DATE	BY	NO.
8-20-83	WJW	137-28828
DESIGNED	WJW	
CHECKED	WJW	
APPROVED	WJW	
NO.		

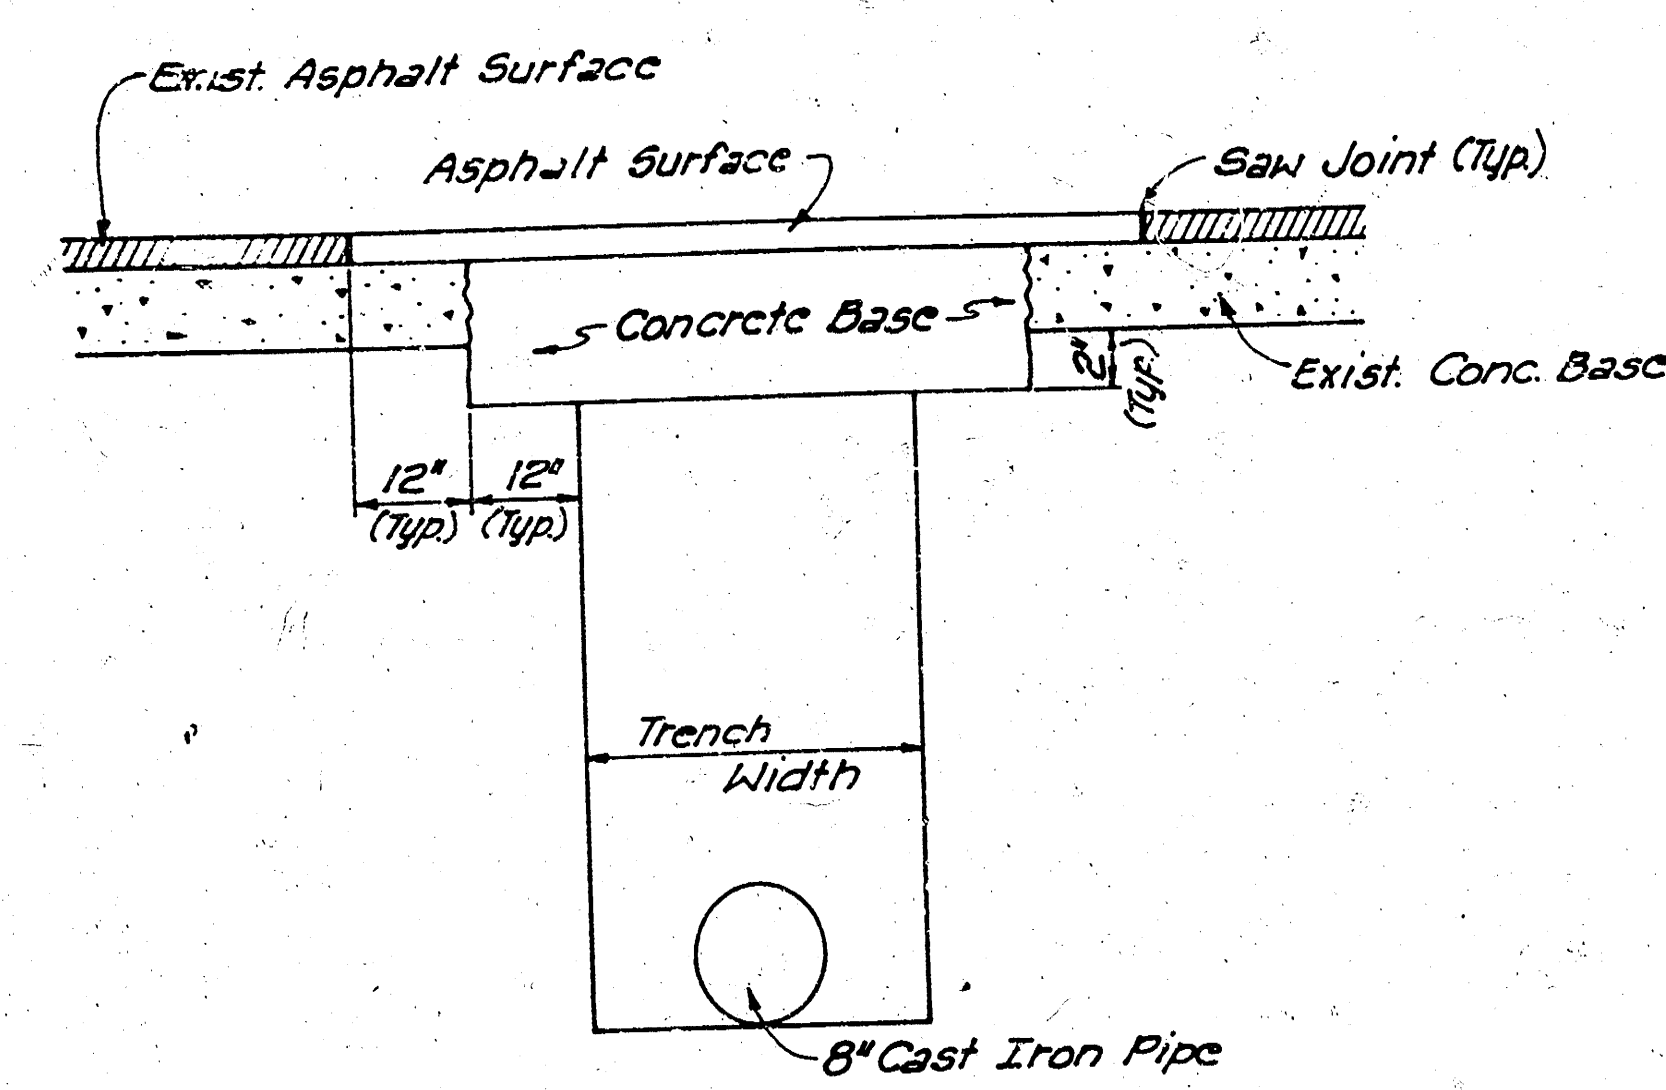


PAVEMENT REPAIR DETAIL

Pavement removal & replacement as per City of Wichita Standard Specifications for Sanitary and Storm Sewers.

Scale: 1"=20'
B.M. - Rim of M.H. 10' north of the north line of Lewis Street in the center of the alley west of Broadway. El. = 100.56 City Datum.

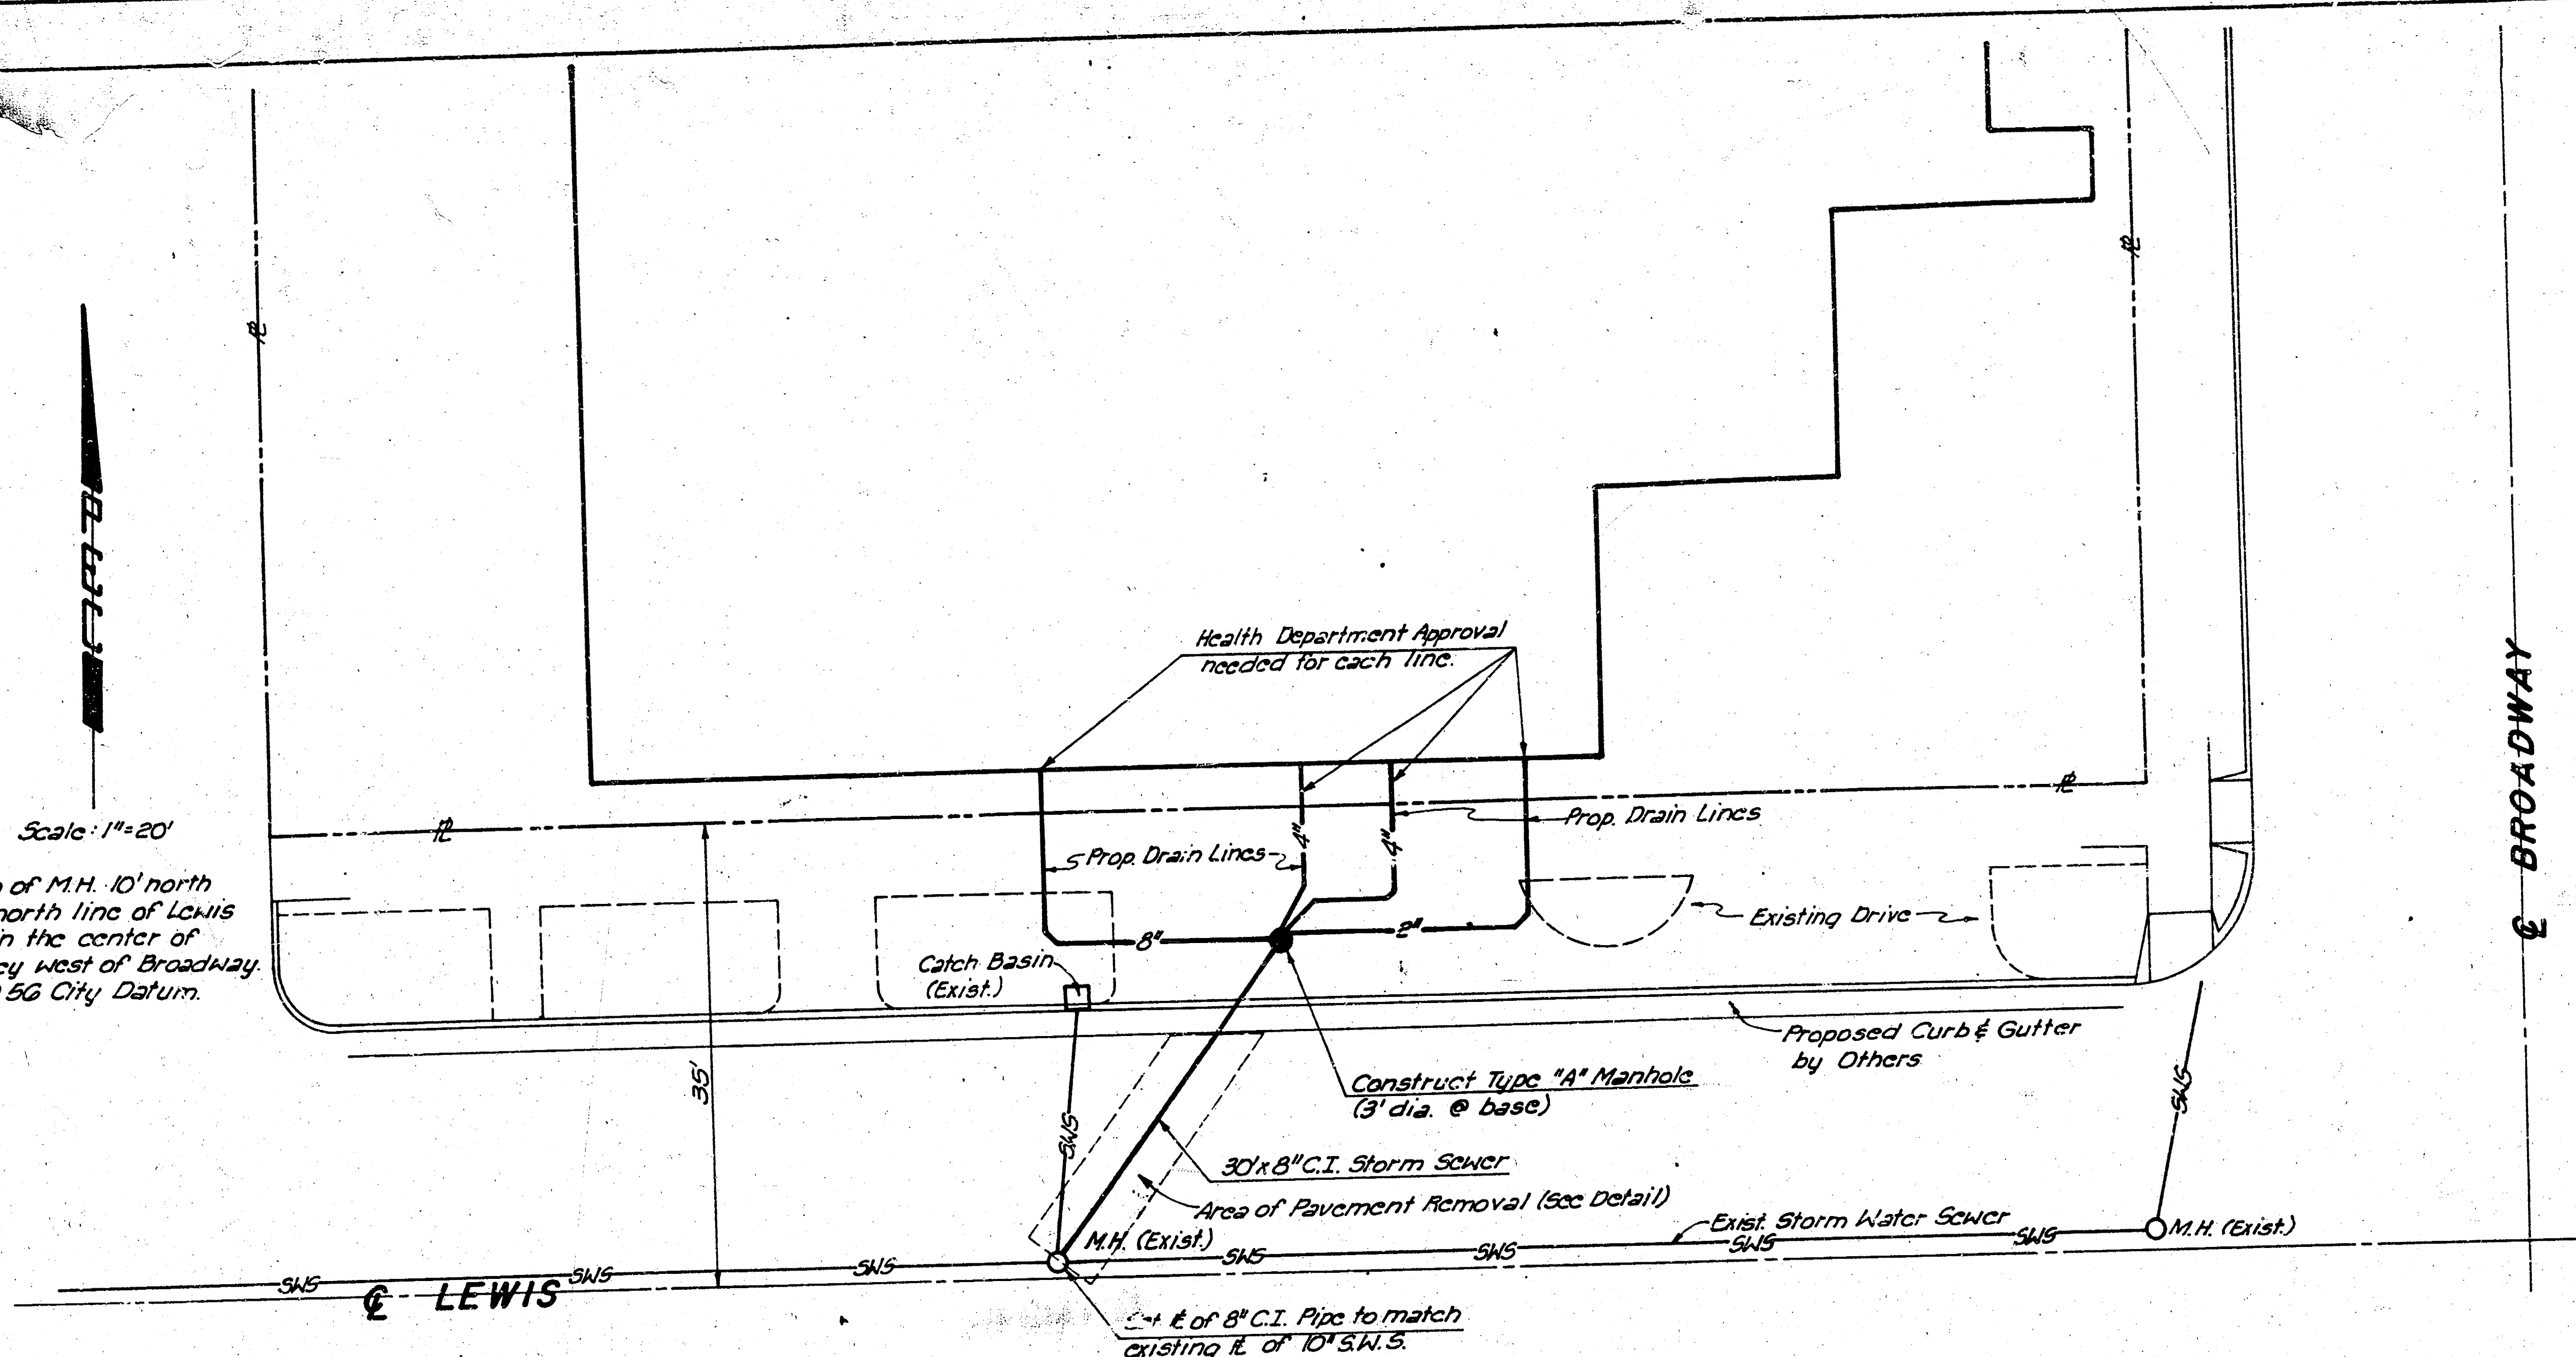


DATE	BY	NO.
DESIGNED		
CHECKED		
APPROVED		
NO.		

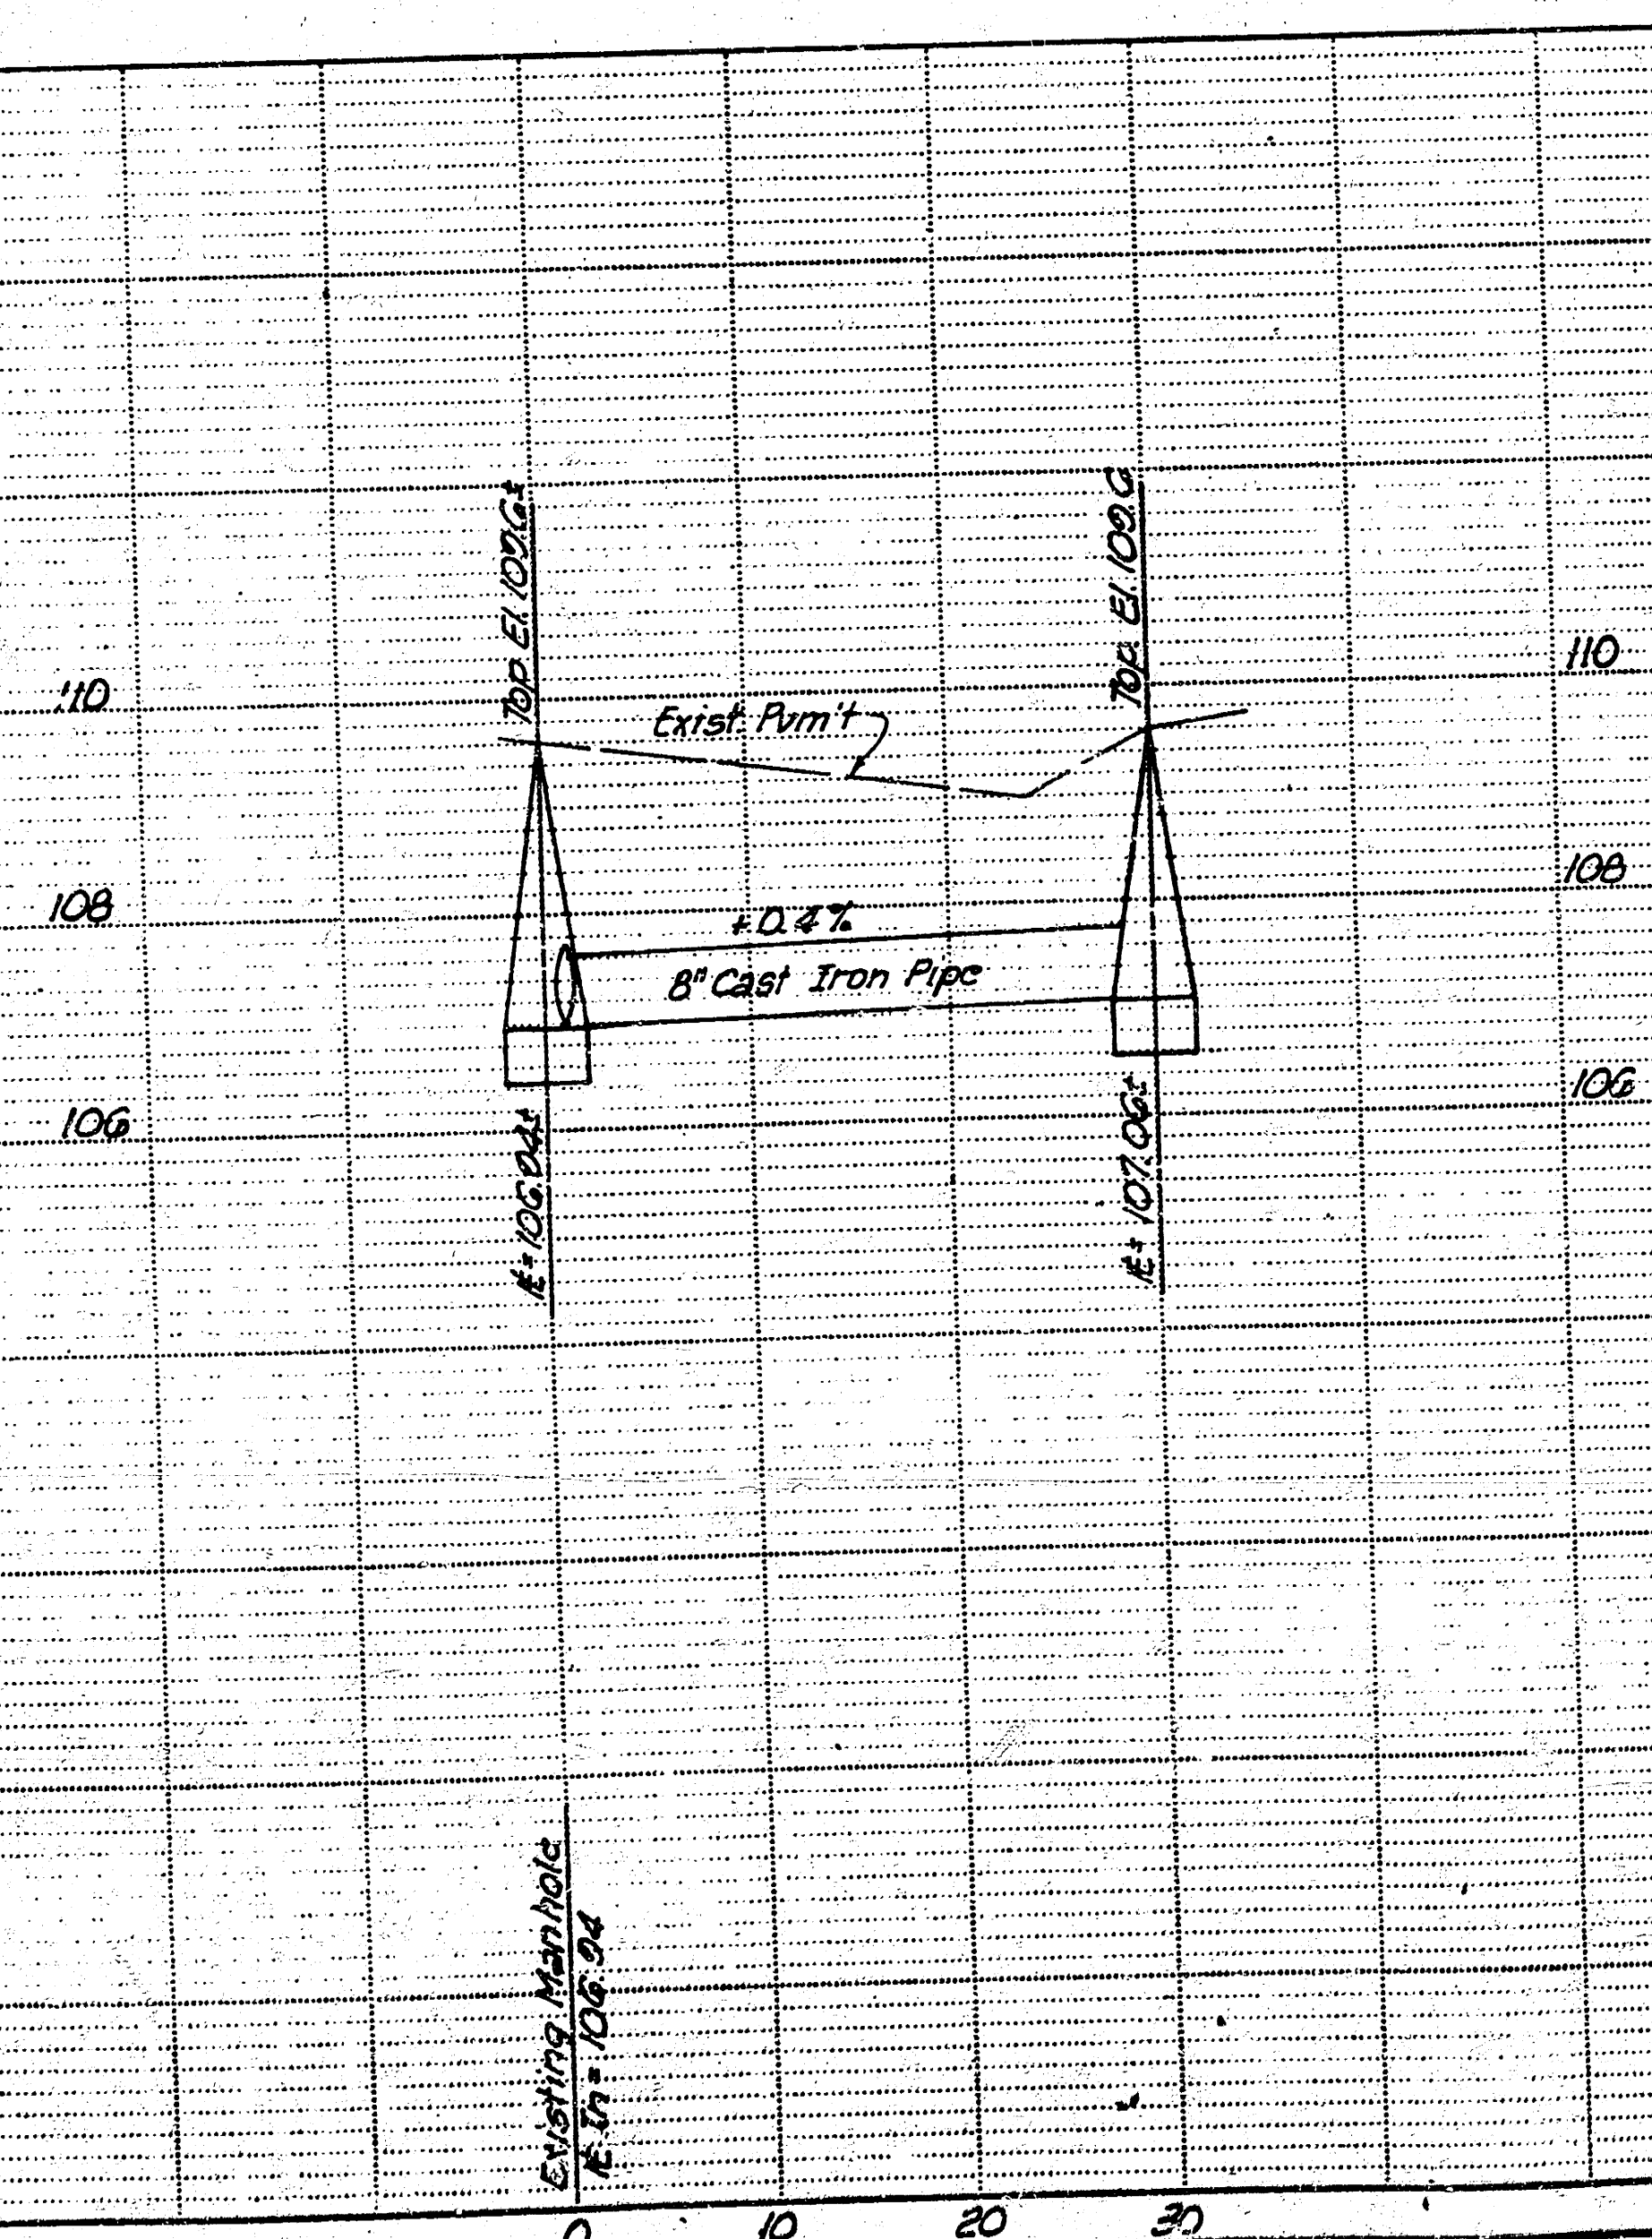

CITY OF WICHITA
APPROVED: Approval does not relieve the contractor from any responsibility for errors, omissions or for any defects in or adjustment work or omissions.
E.D. 10/83
Engineering Div. 2018

This project was prepared under the supervision of the City Engineer and is subject to the City Engineer's approval. The City Engineer's approval is not a guarantee of the accuracy of the information or the results of the work.

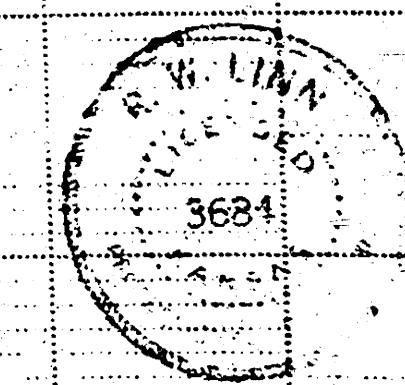

Storm Sewer
JUNIOR ACHIEVEMENT BLDG.
August 29, 1983

Proj. No. 468-16-245-80000-000-000-000