
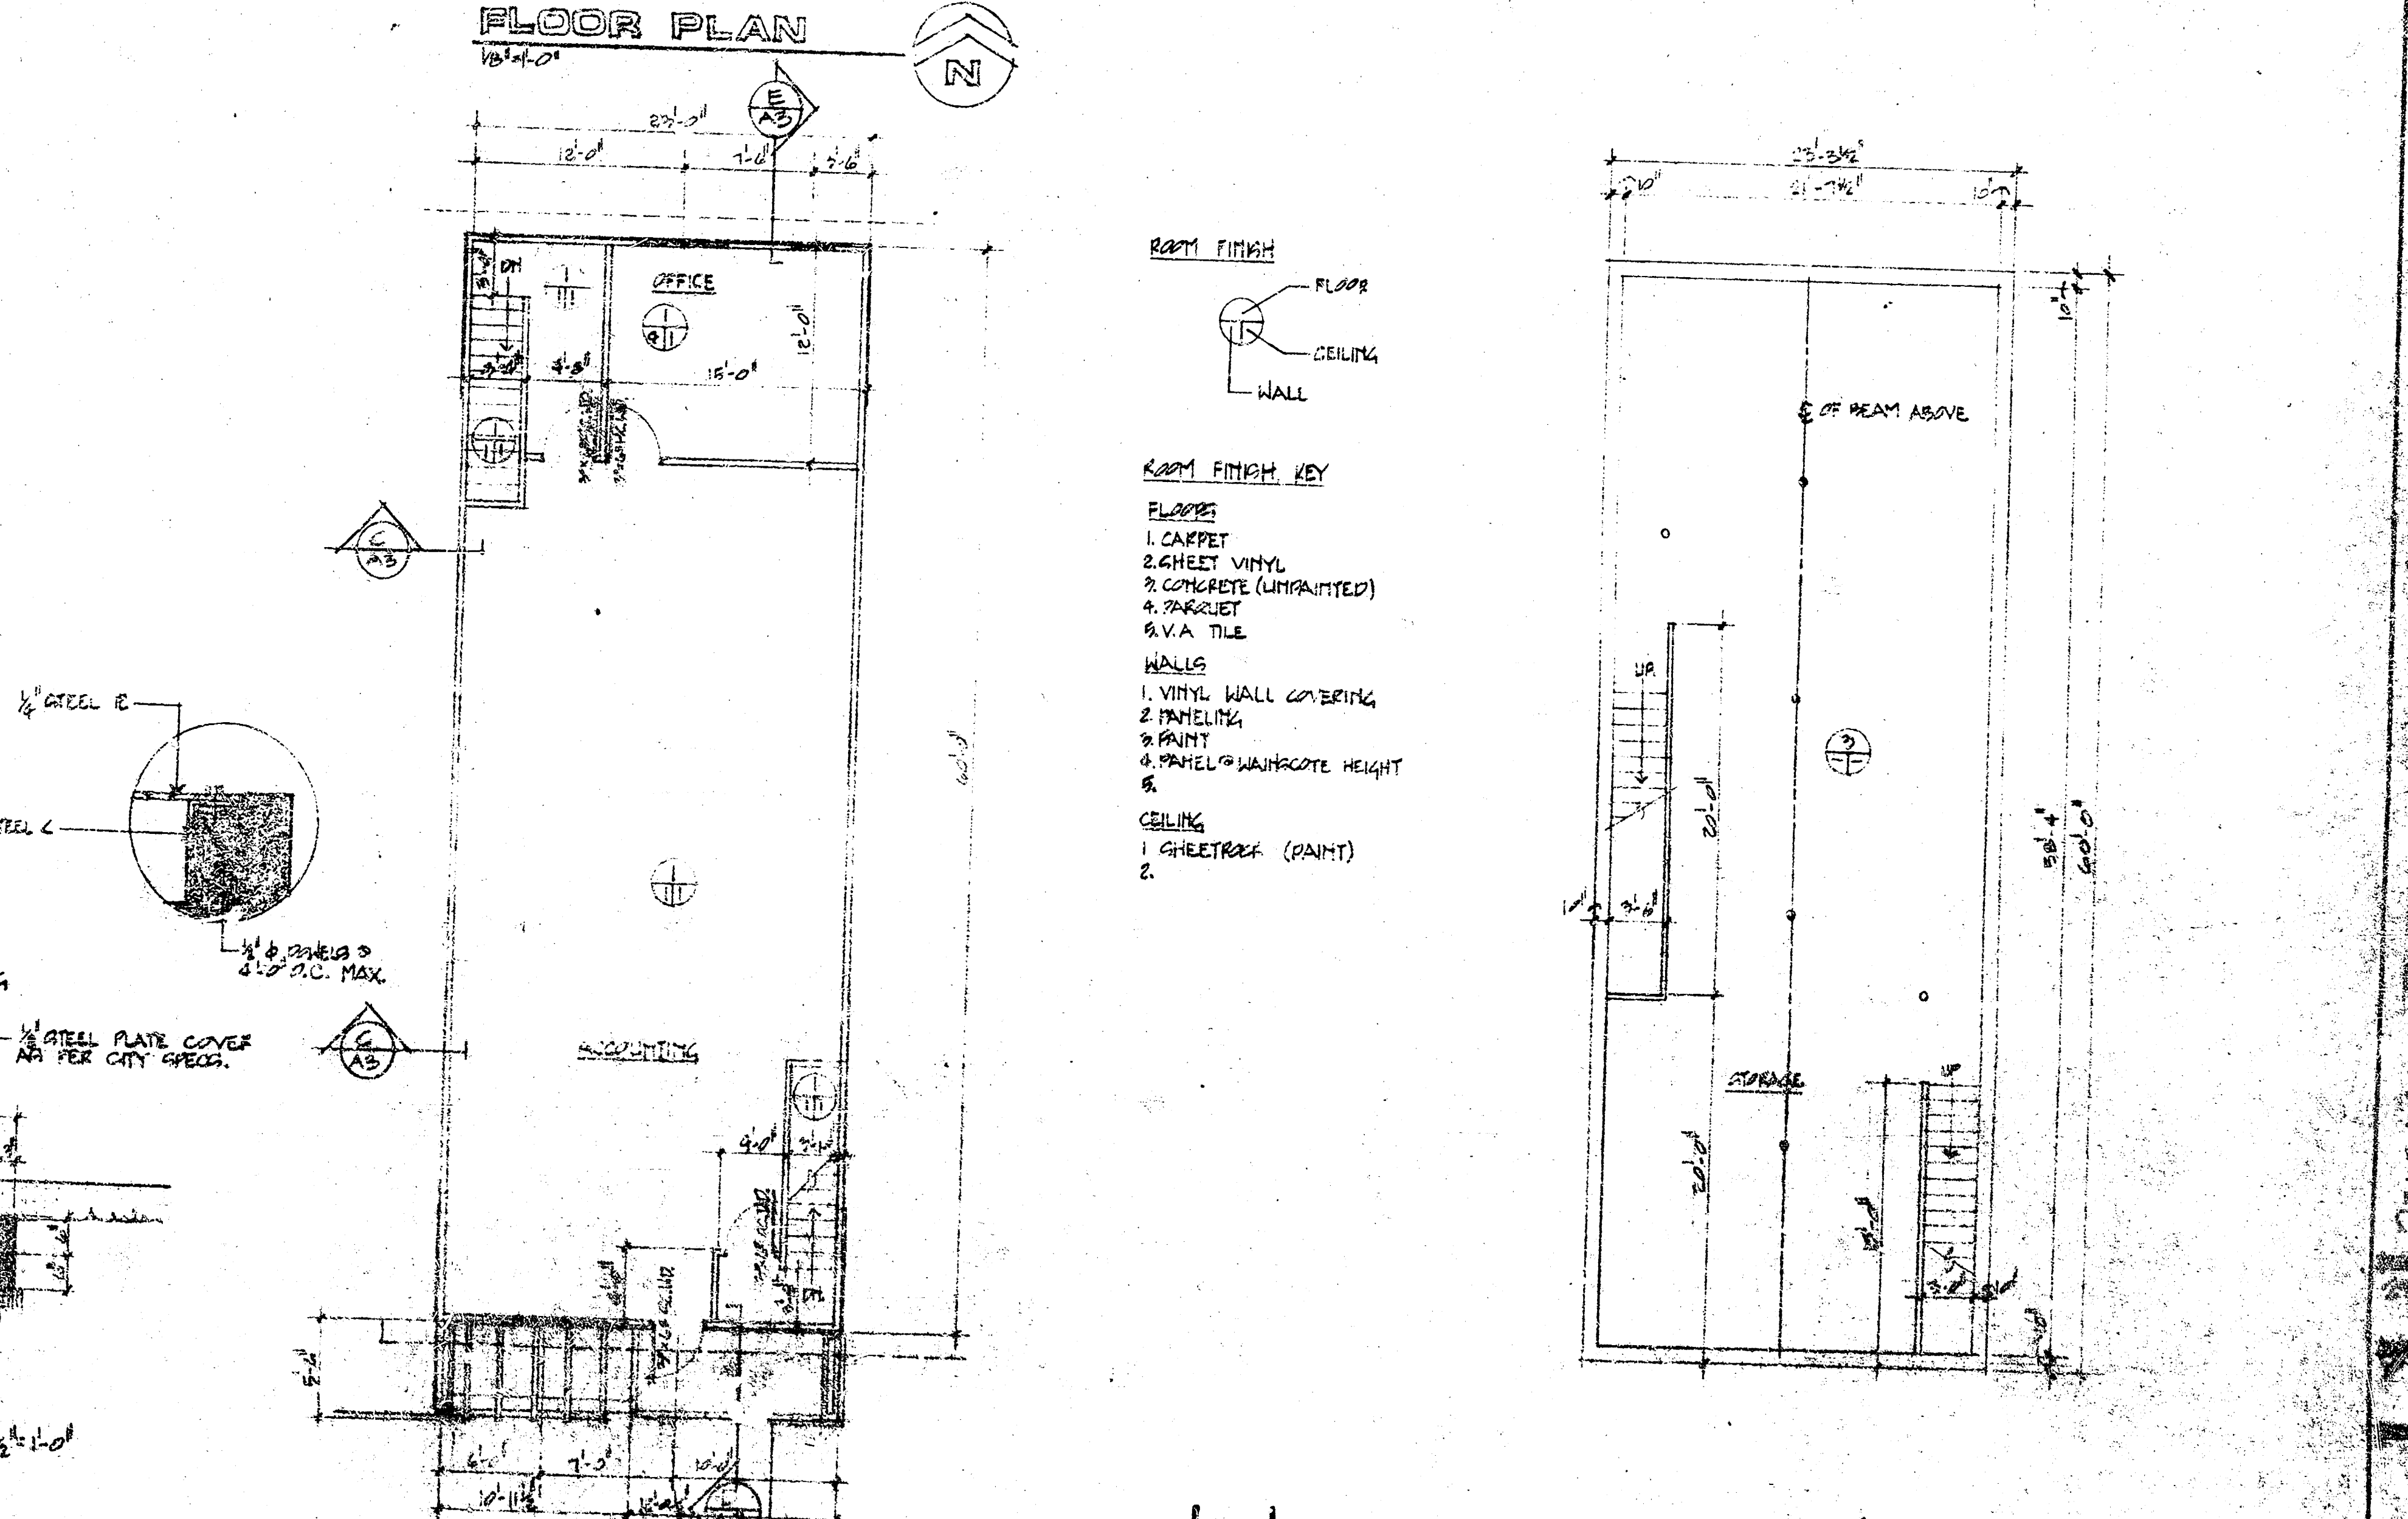


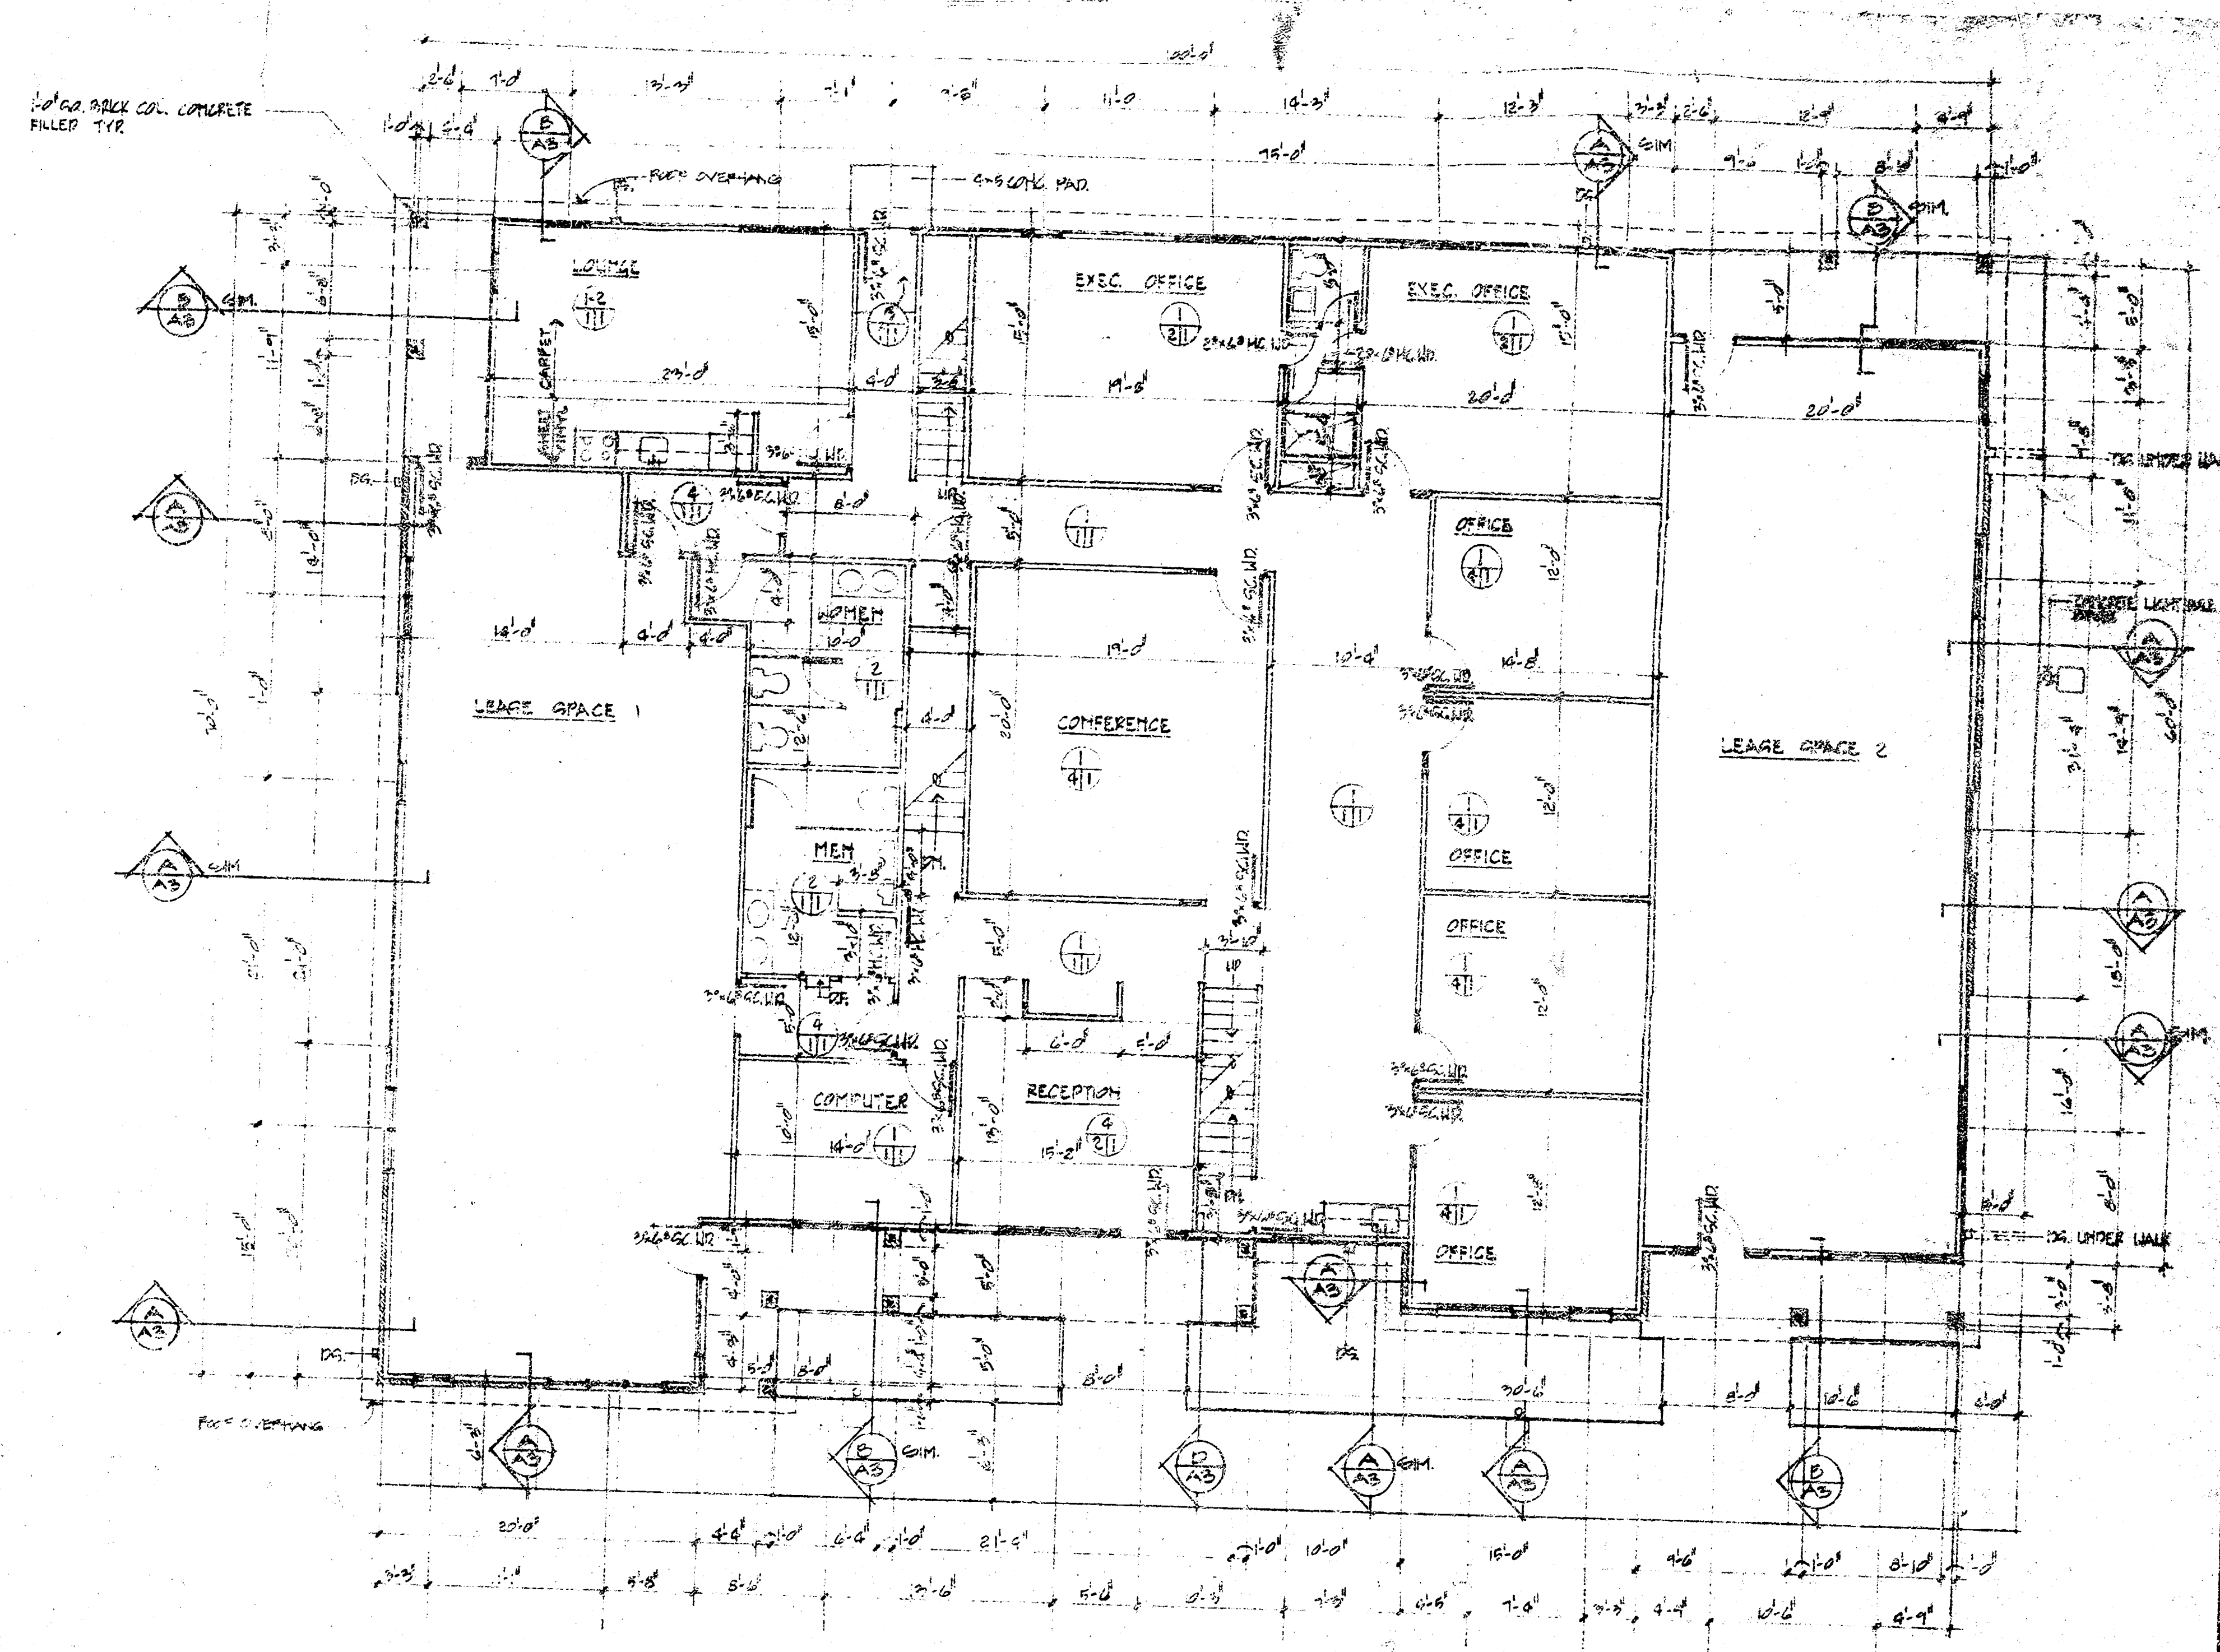

239 Parille • Suite 2
Wichita, Kansas • 67211
(316) • 363-9241

A. J. Harris • Partners • Commercial Consultants
John Parker Associates

Issue


Project Description
Lot 4, Block 1, Park
Meadow Estates, Redwood
County, Kansas

Project Data

Building	NO OFFICE
Design Type	PH
Acquidity Type	E-1
Land Area	
Buildings Footage	3,851 sq
Garage	1420 sq
Basement	1420 sq
1st Flr	1420 sq
2nd Flr	6691 sq
